


TEMPORARY PAVEMENT MARKING LEGEND	
P1	- PAINT - WHITE EDGELINE - (4'')
P4	- PAINT - WHITE MINISKIP - (4'')
P61	- PAINT - WHITE STOP BAR - (24'')

REFER TO RSD NOS. 1205.01 AND 1205.02, FOR PLACEMENT OF TEMPORARY PAVEMENT MARKINGS UNLESS NOTED OTHERWISE.

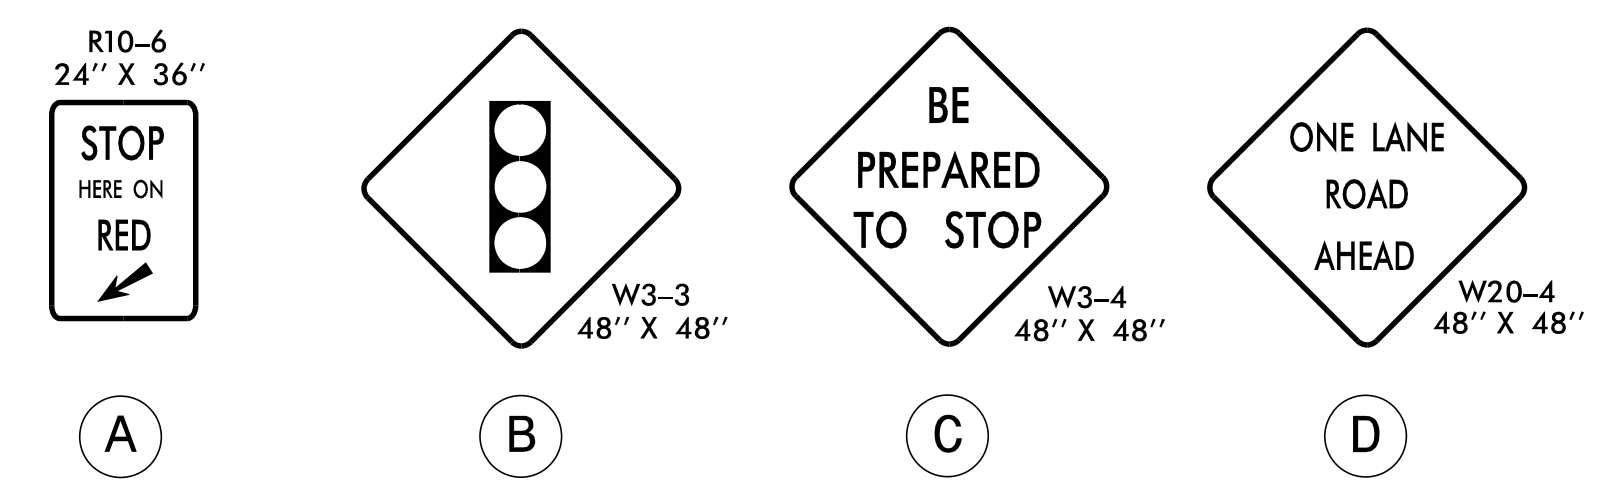


Shoring I.D. No.	Estimated Average Height (ft.)	Quantity (sq. ft.)
2	5.5 FT.	83 SQ. FT.

APPROVED: *Karen Davis*
 DATE: 3/17/2020

DocuSigned by:
 Karen Davis
 596D97024995449

SEAL
 046203
 ENGINEER
 KAREN E. DAVIS

DOCUMENT NOT CONSIDERED FINAL UNLESS ALL SIGNATURES COMPLETED

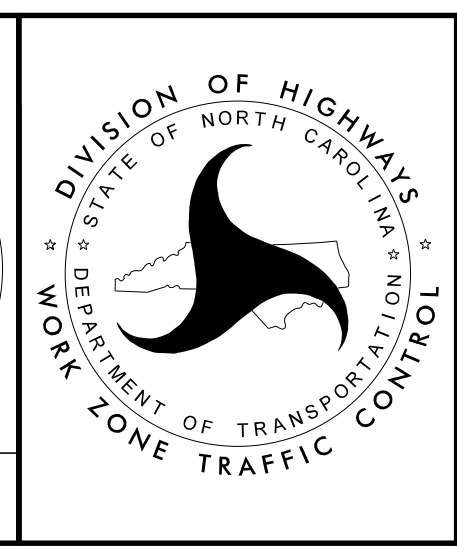

PHASE II DETAILS

2/24/2020 Z:\Projects\Store\NSPro\Special\BR0009\TrafficControl\TCP\BR0009_TC_Ph2_TMP04.dgn User:scodts