



NOTES :  
FOR BERM WIDTH DIMENSIONS, SEE GENERAL DRAWING.

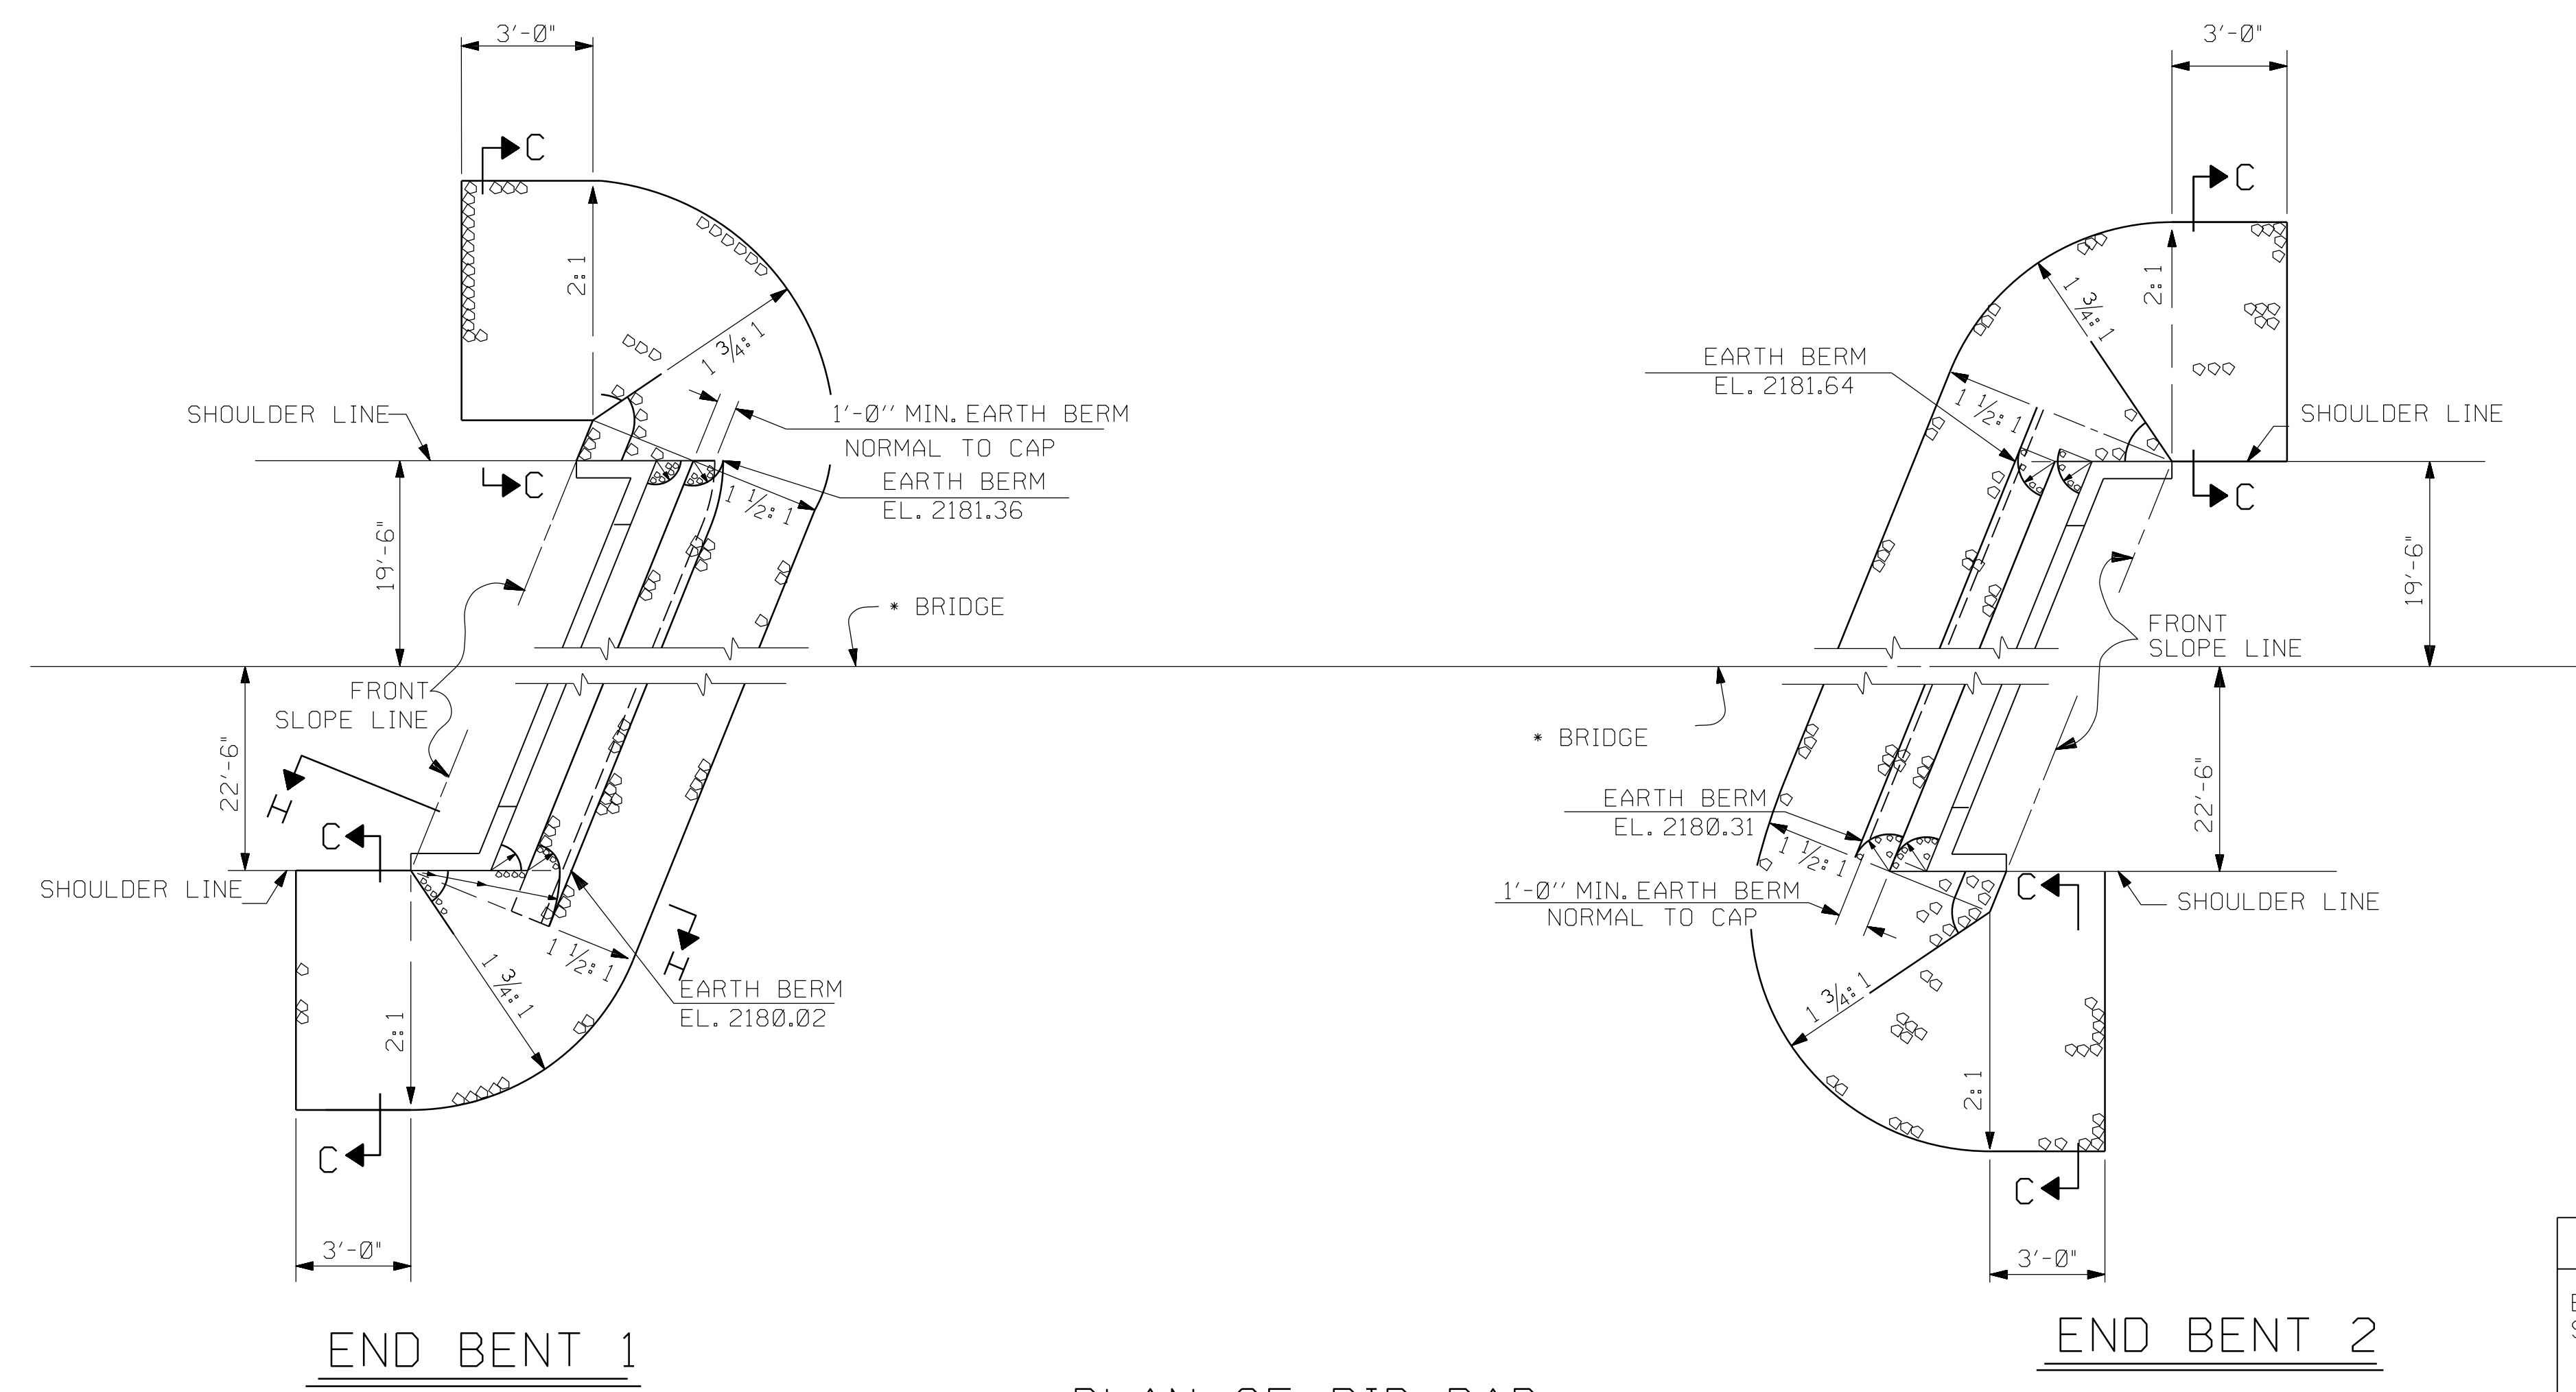


| ESTIMATED QUANTITIES       |                                |                         |
|----------------------------|--------------------------------|-------------------------|
| BRIDGE @ STA. 12+94.70 -L- | RIP RAP CLASS II (2'-0" THICK) | GEOTEXTILE FOR DRAINAGE |
|                            | TONS                           | SQUARE YARDS            |
| END BENT 1                 | 70                             | 76                      |
| END BENT 2                 | 70                             | 76                      |


PLAN OF RIP RAP

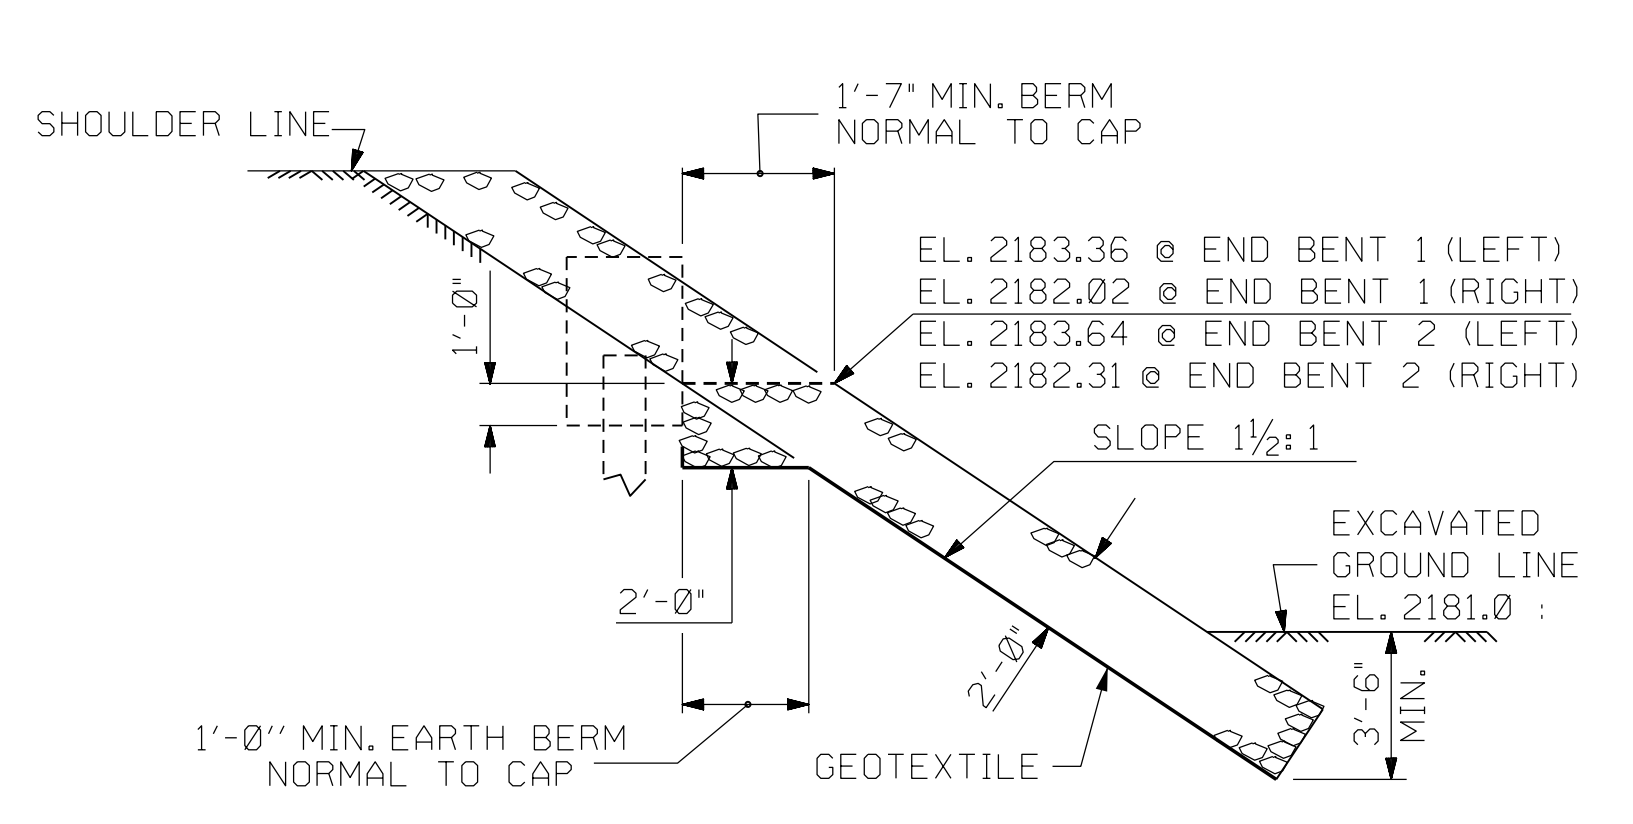

SECTION H-H

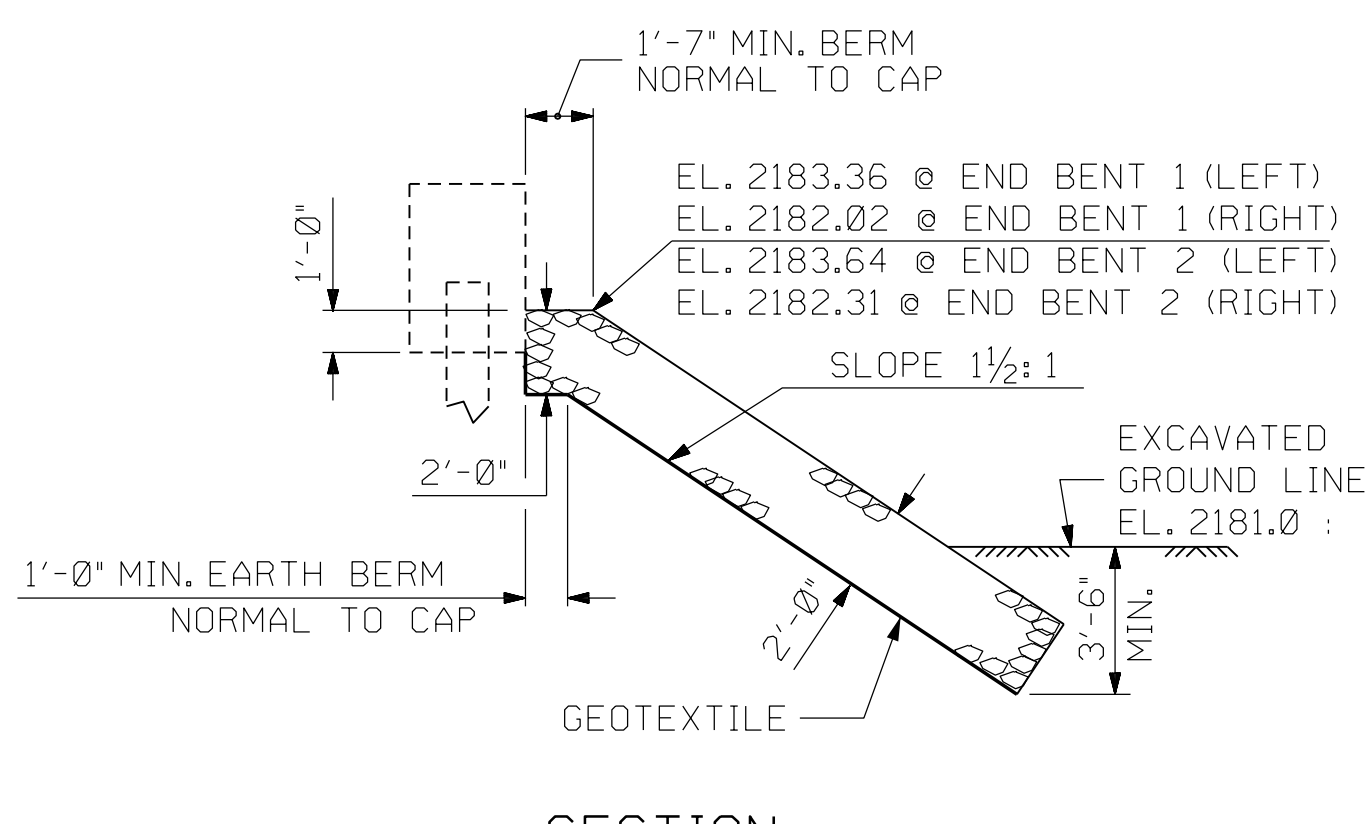

\* SECTION BERM RIP RAPPED

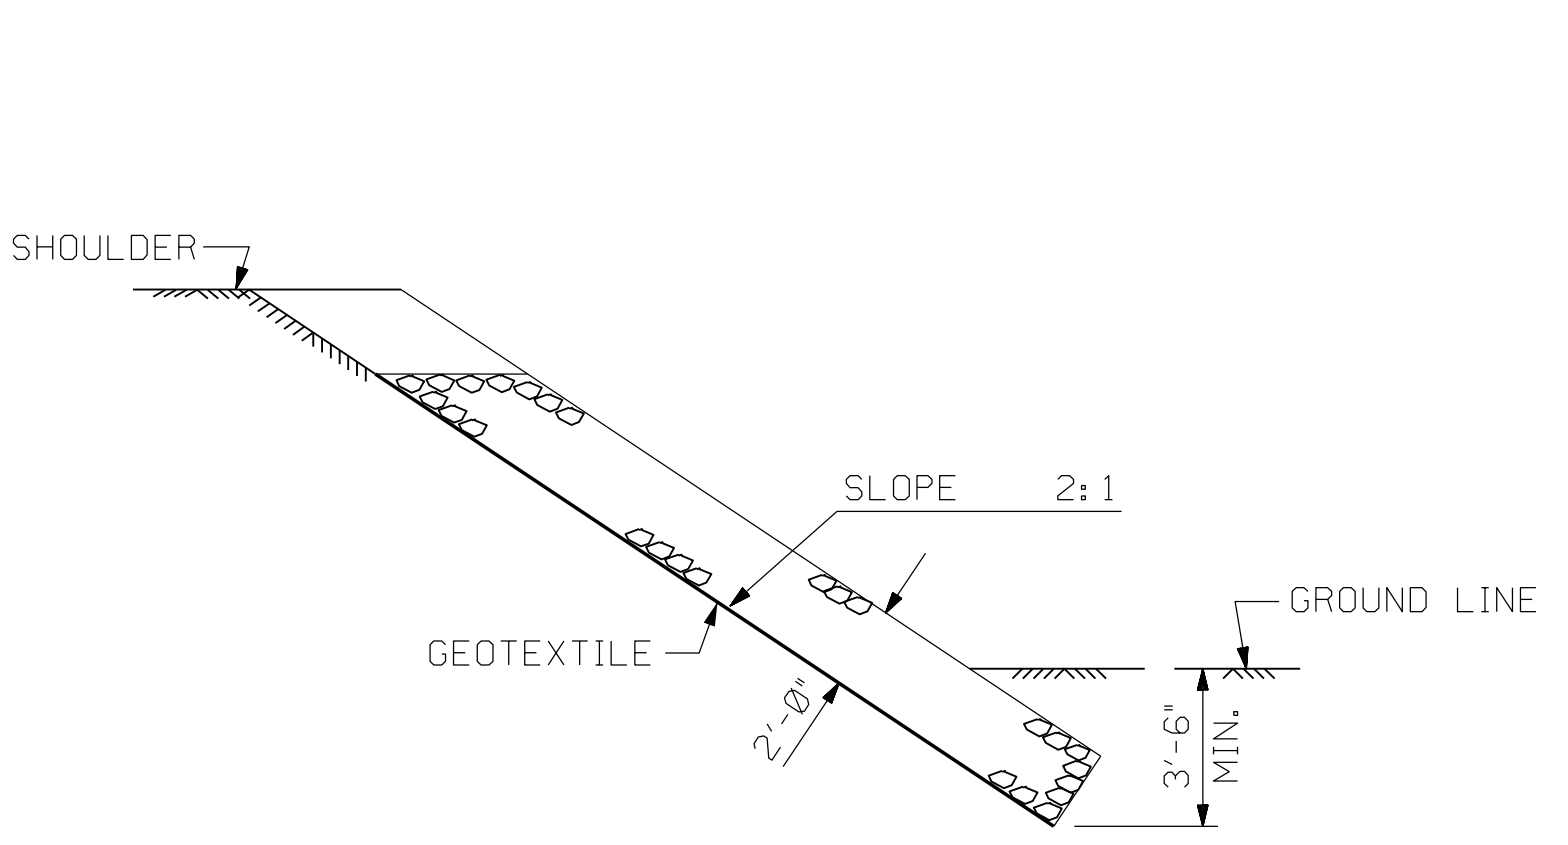

SECTION C-C

PROJECT NO. BR-0009  
BUNCOMBE COUNTY  
STATION: 12+94.70 -L-

STATE OF NORTH CAROLINA  
DEPARTMENT OF TRANSPORTATION  
RALEIGH

STANDARD  
RIP RAP DETAILS

| REVISIONS |     |       |     |     |       | SHEET NO.    |
|-----------|-----|-------|-----|-----|-------|--------------|
| NO.       | BY: | DATE: | NO. | BY: | DATE: | S-16         |
| 1         |     |       | 3   |     |       | TOTAL SHEETS |
| 2         |     |       | 4   |     |       | 18           |

PLANS PREPARED BY:  
**CAROLINA**  
Transportation  
Engineers &  
Assoc., PC  
4270 Belle Meade Circle  
Belmont, NC 28012  
(980) 722-6065  
www.carolina.TEA.com  
License No. C-4307

1/15/2021  
NORTH CAROLINA  
PROFESSIONAL  
ENGINEER  
SEAL  
027292  
Derek C. Staton  
DocuSigned by:  
Derek Staton  
57343718547142...

DOCUMENT NOT CONSIDERED  
FINAL UNLESS ALL  
SIGNATURES COMPLETED

ASSEMBLED BY: J.D. BAKER DATE: 01-20  
CHECKED BY: D.C. STATON DATE: 01-20  
DRAWN BY: REK 1/84 REV. 10/1/11 MAA/GM  
CHECKED BY: RDU 1/84 REV. 12/21/11 MAA/GM  
REV. 12/17 MAA/THC