


# CHEROKEE COUNTY

PROJECT REFERENCE NO.		SHEET NO.
2021CPT.14.12.10201		1
STATE PROJECT	F.A. PROJECT NO.	DESCRIPTION
2021CPT.14.12.10201		CONSTRUCTION

**TIP PROJECT: N/A**

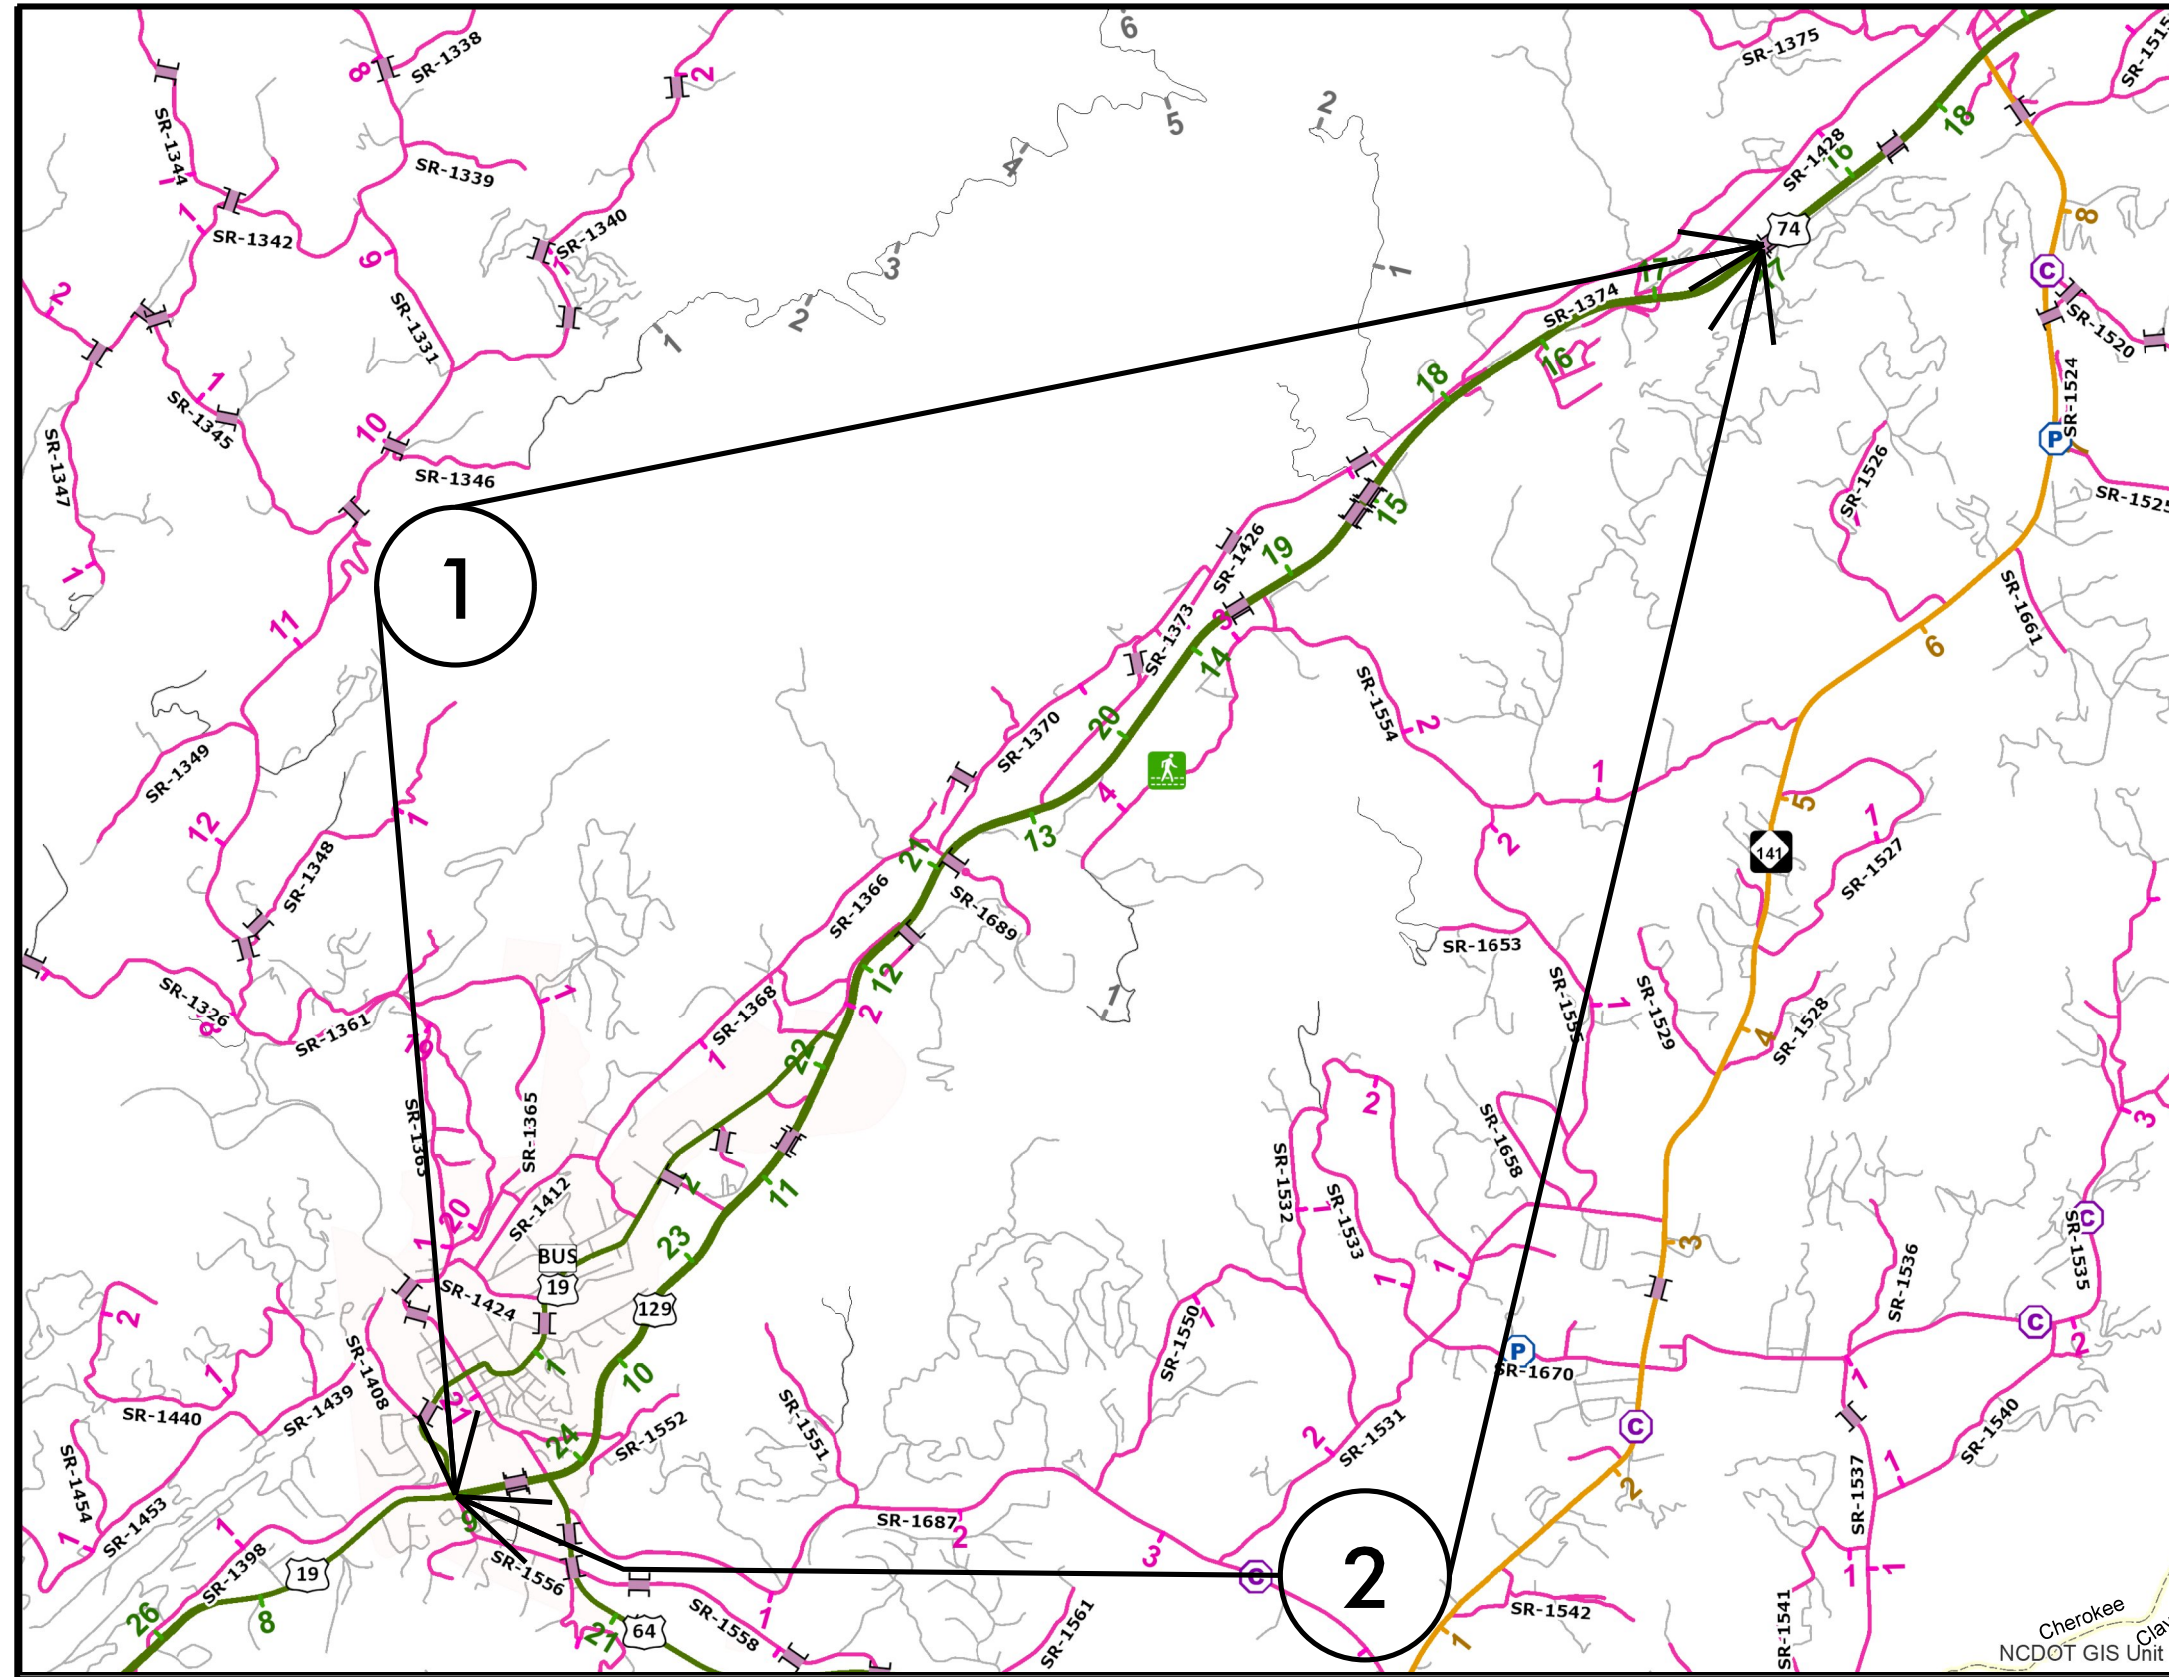

**MAP 1**



**BEG**

**END**

**MAP 2**



**BEG**

**END**

Cherokee  
Clay  
NCDOT GIS Unit