

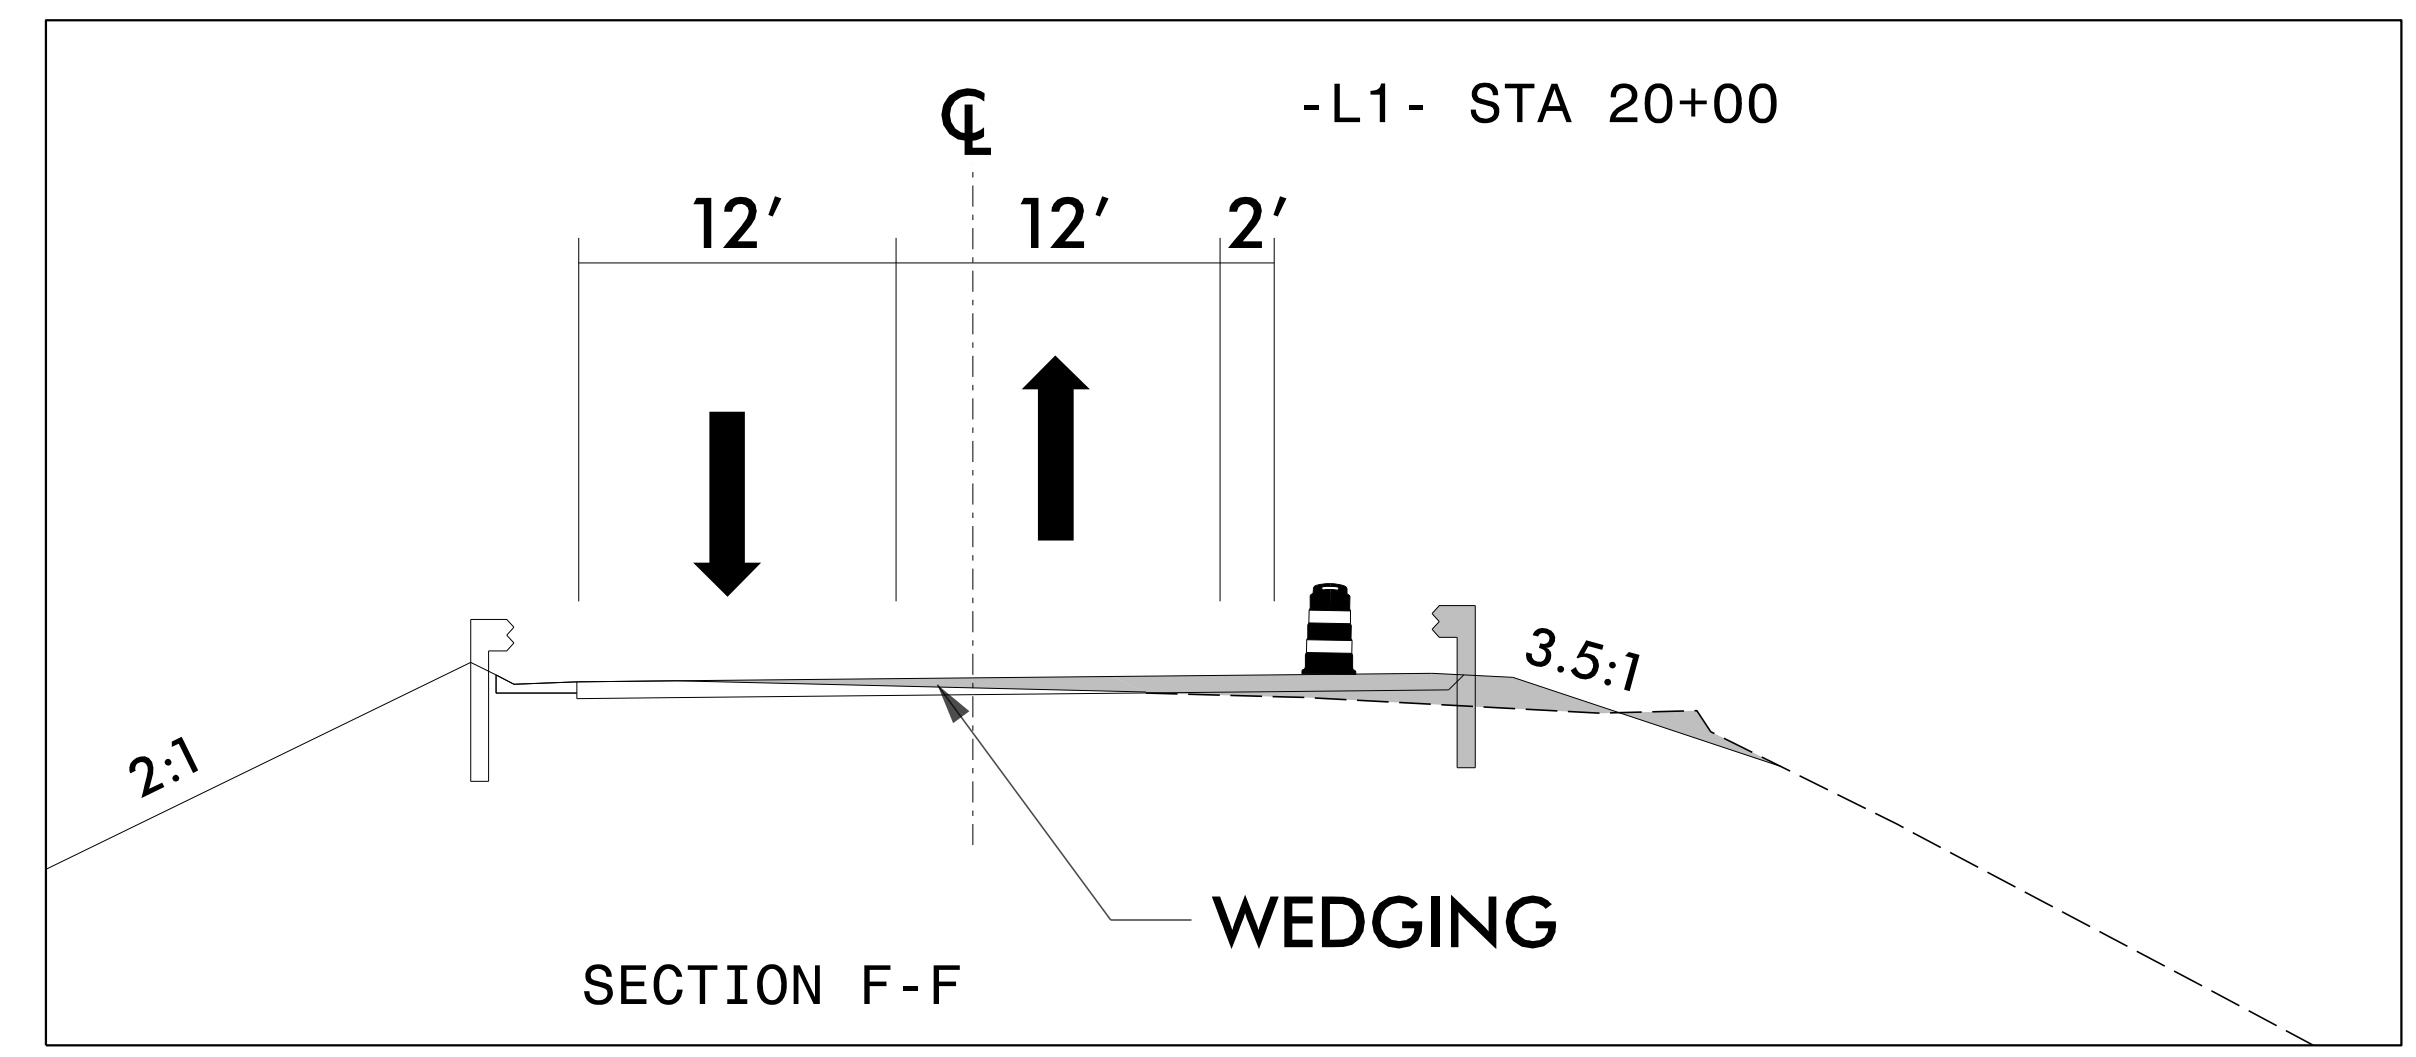
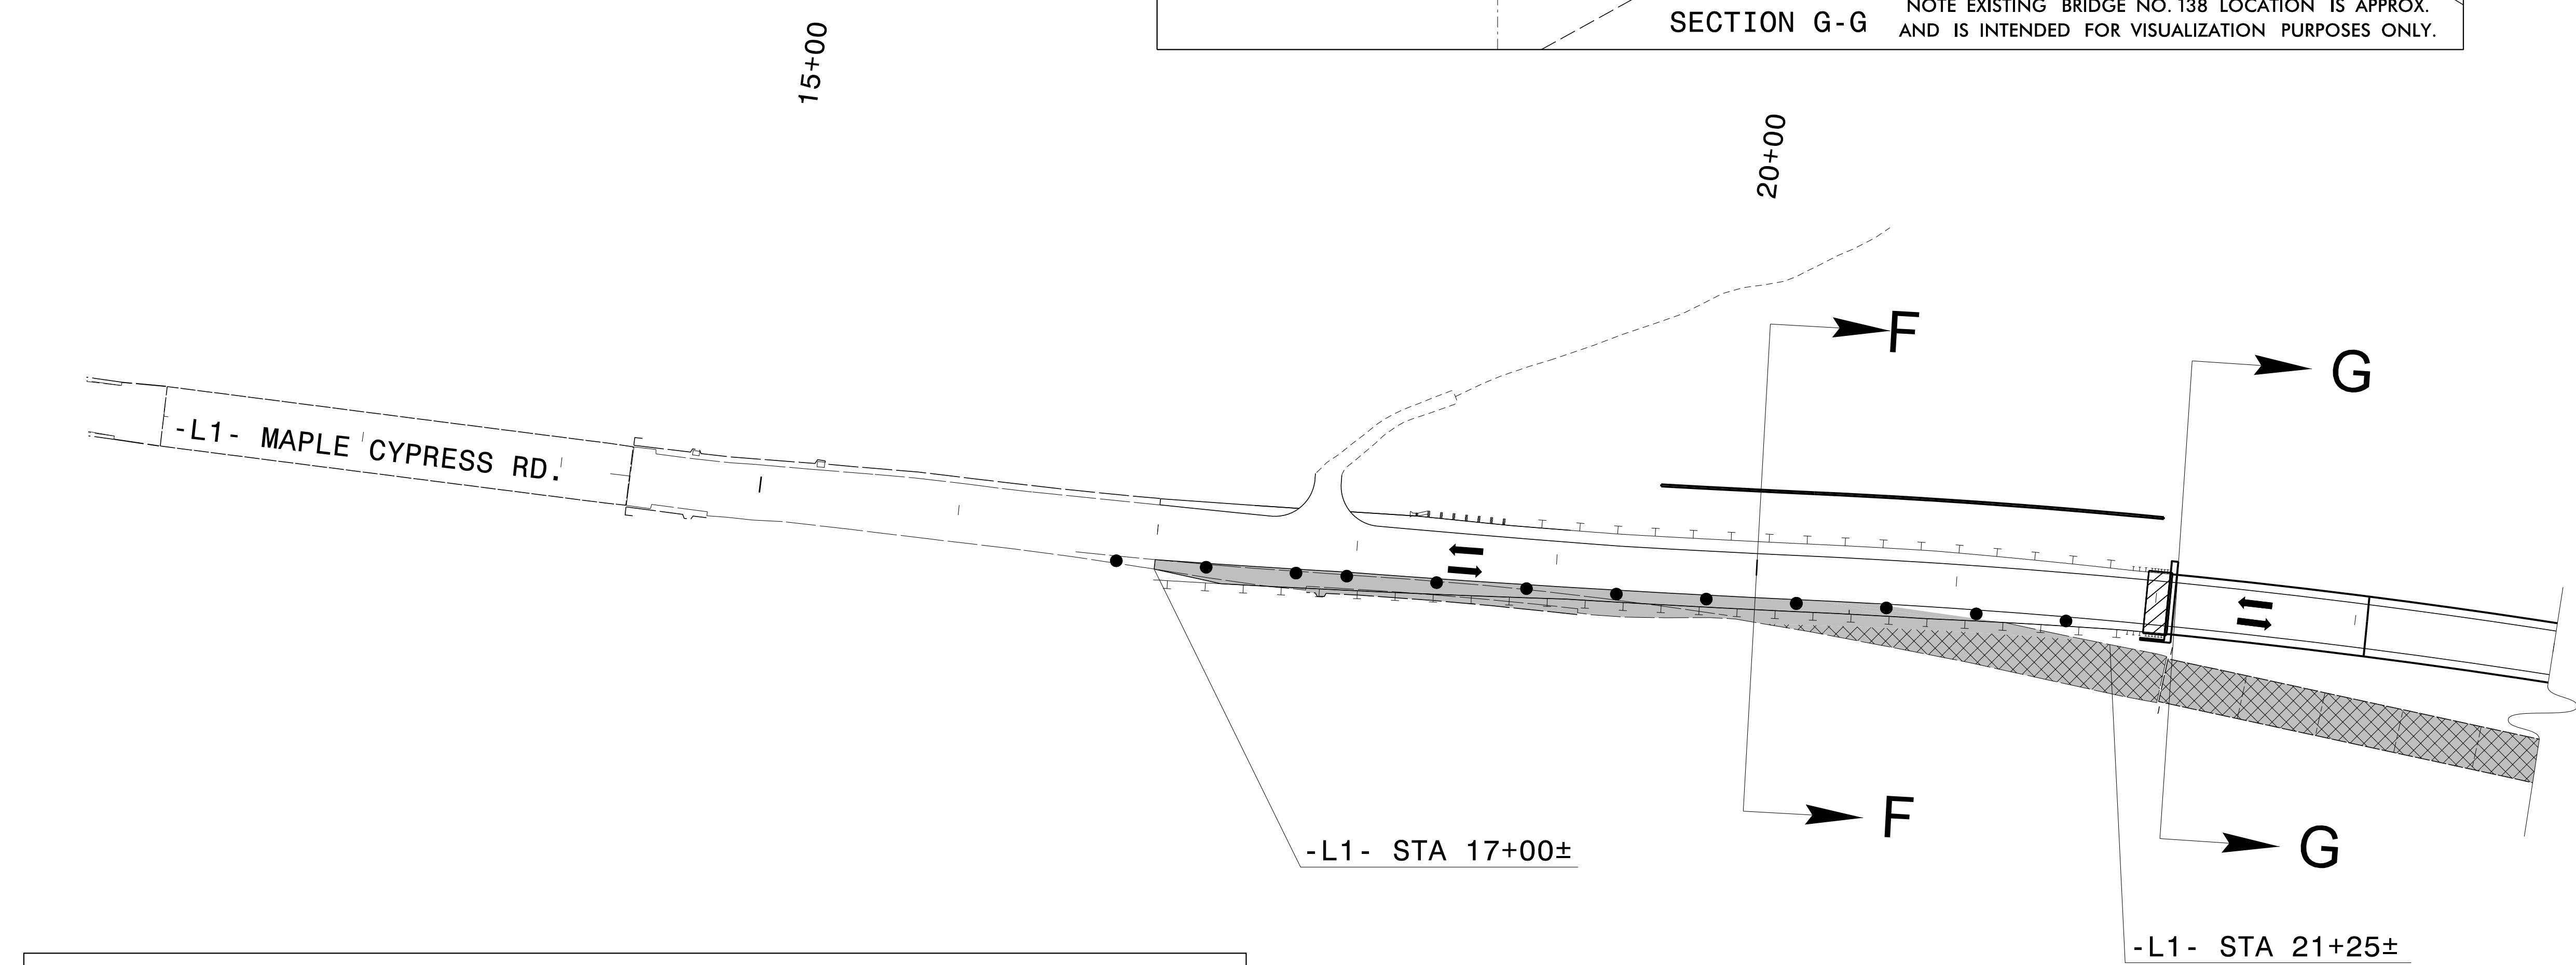
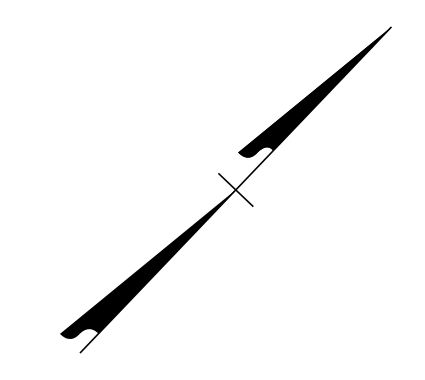


PROJ. REFERENCE NO.	SHEET NO.
B-4484	TMP-11

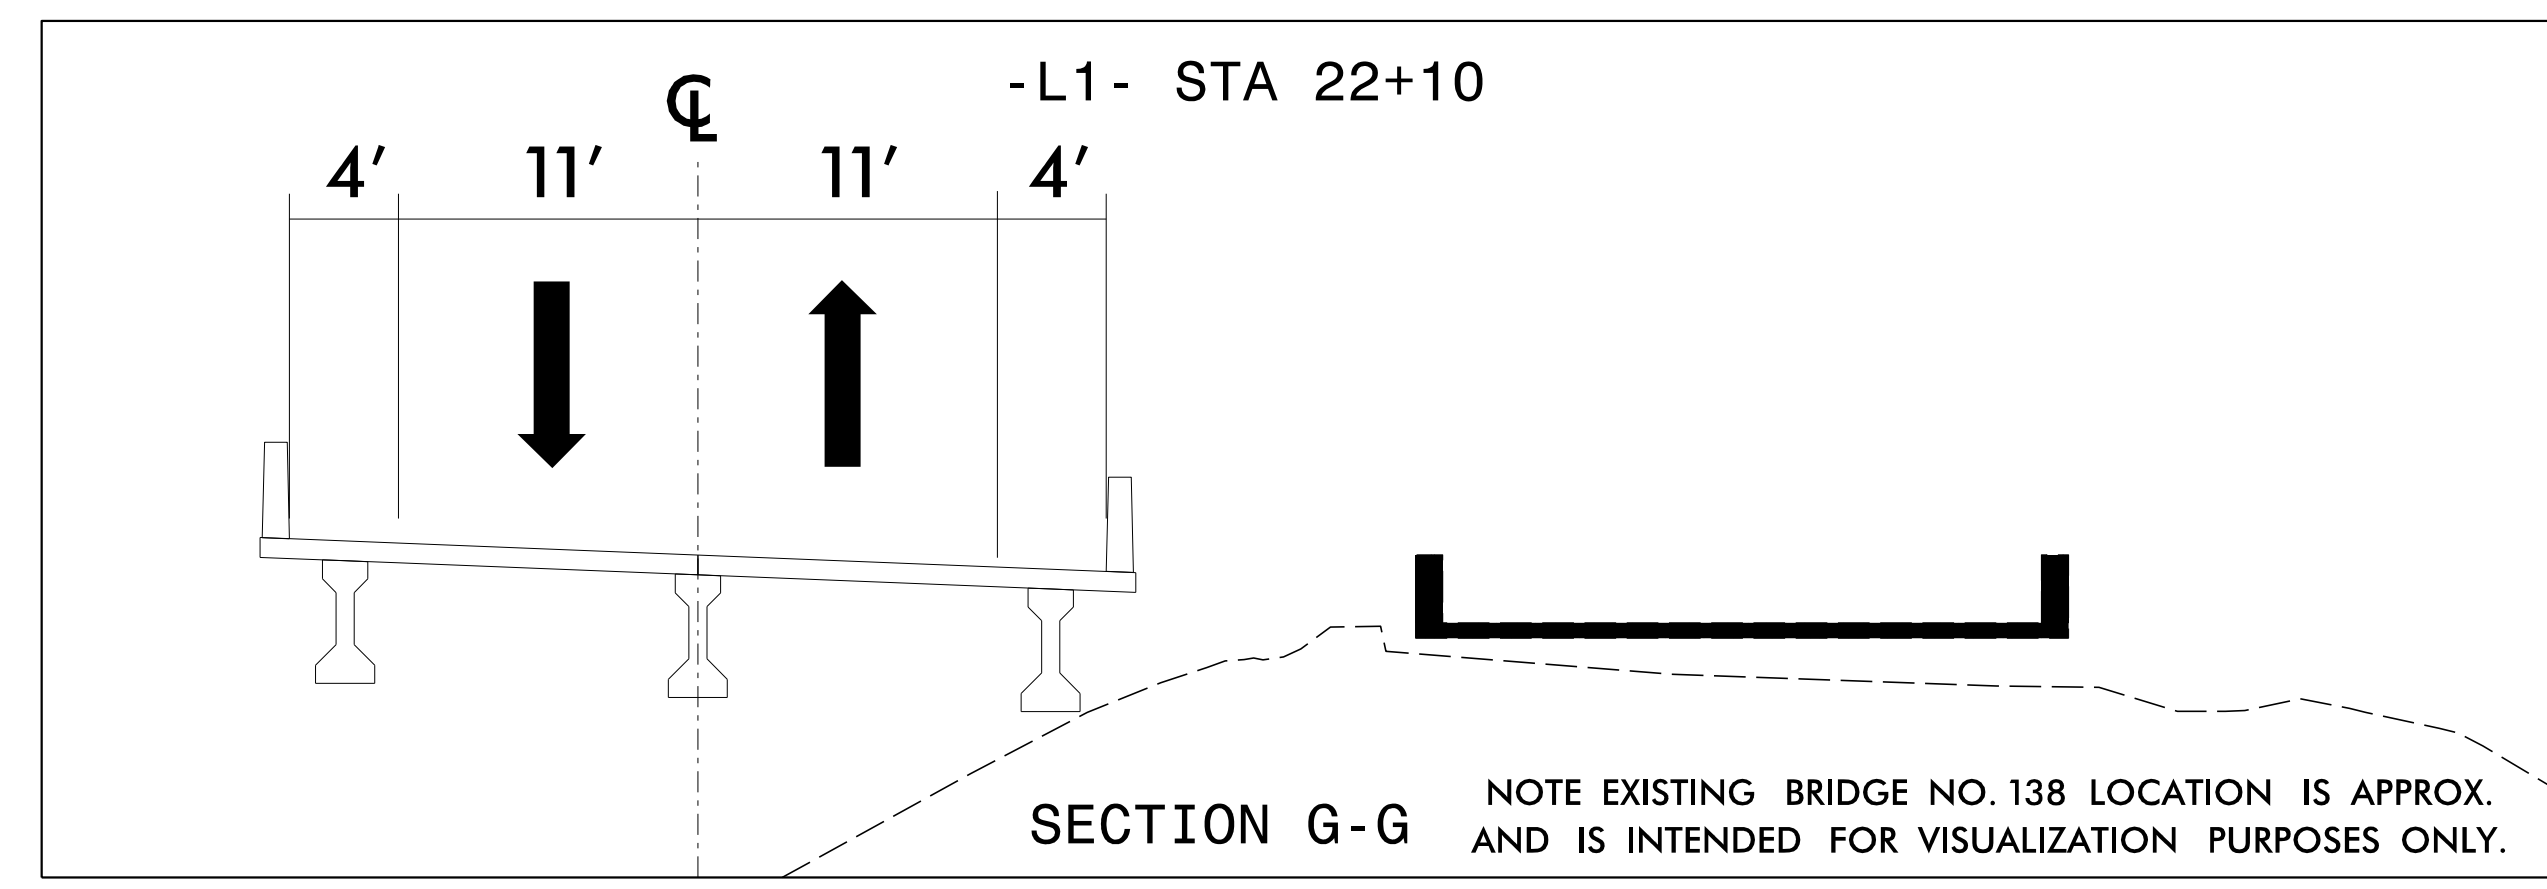

APPROVED: *Annie C. Pety*  
82F89C0DEB3D48E...  
 DATE: 3/27/2020

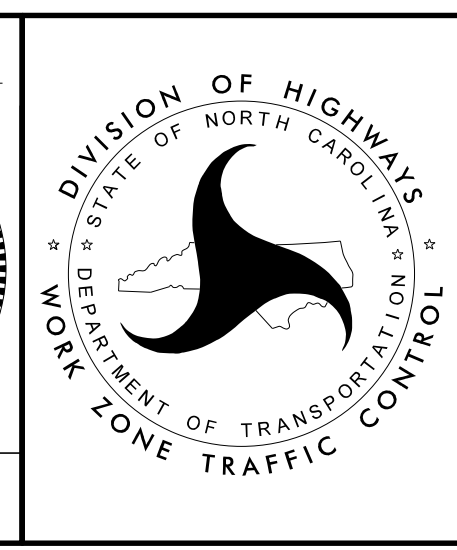

PHASE III DETAIL

DOCUMENT NOT CONSIDERED FINAL  
 UNLESS ALL SIGNATURES COMPLETED

3/19/2020  
 R:\TrafficControl\TCP\B4484\_tmp\_piili.dtl\_01.dgn  
 User:PIZA