



PROJECT REFERENCE NO.	SHEET NO.
2021CPT.09.02.20291	10

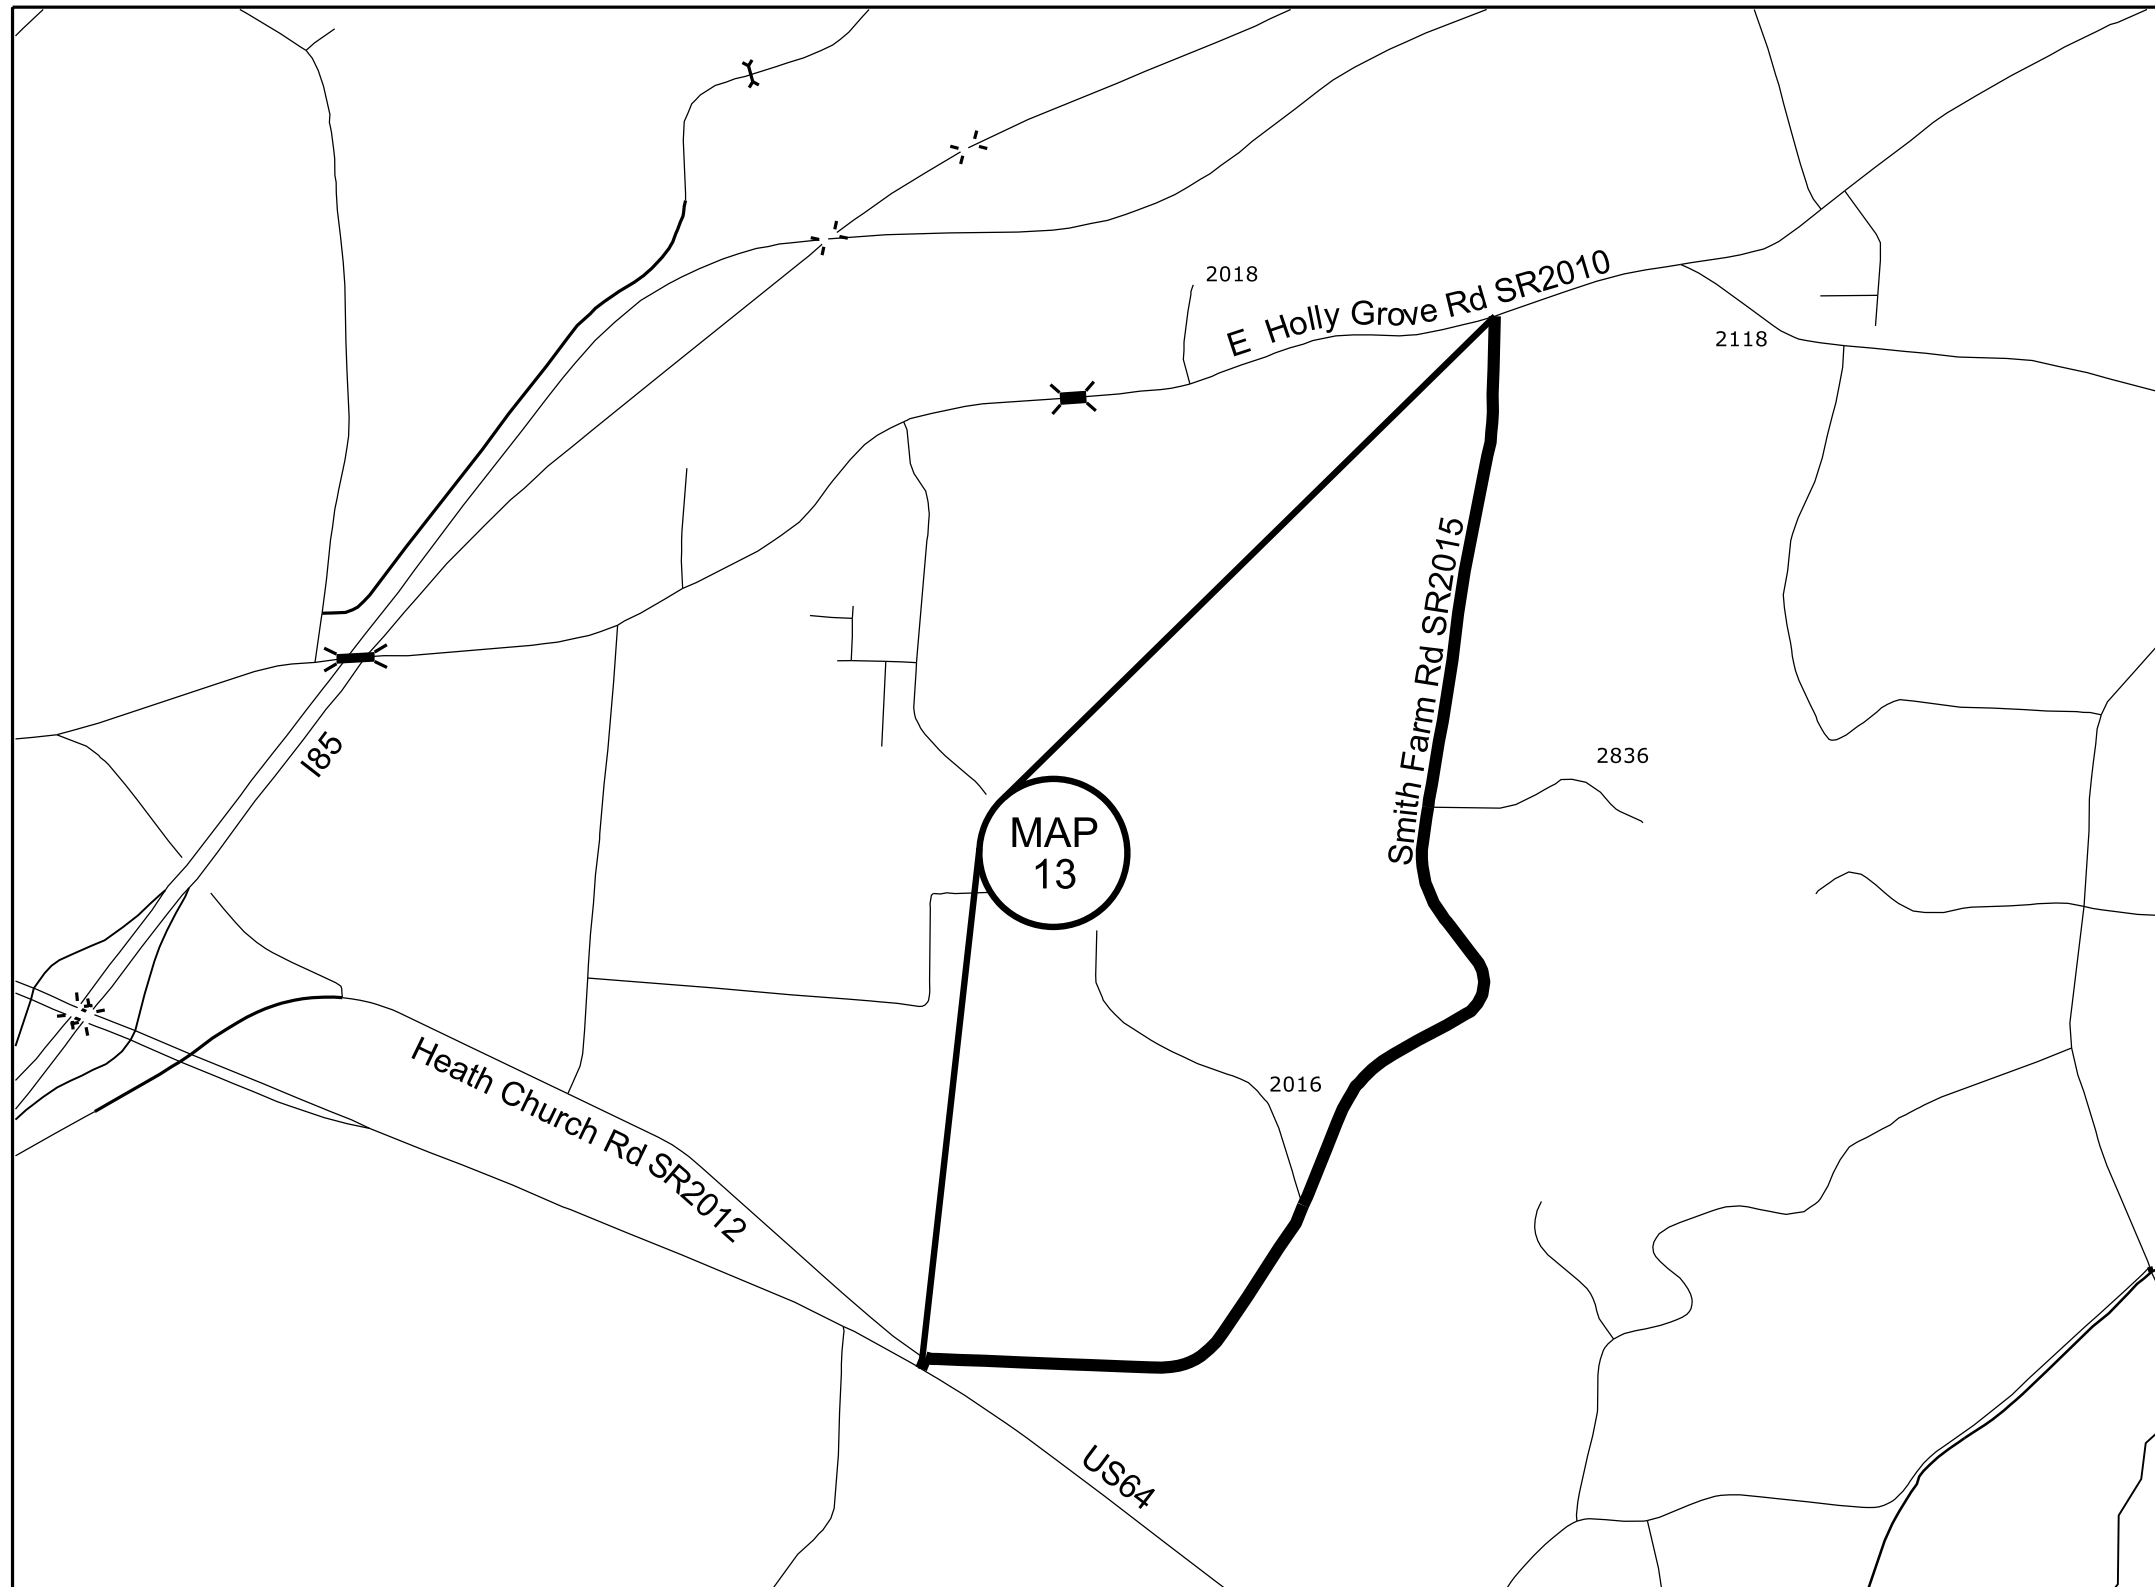


 Map 13 Smith Farm Rd SR2015  
 From E Holly Grove Rd SR2010 to  
 US64  
 Mill 0-1 1/2" incidental mill beginning,  
 end and at all SR intersections  
 Pave 1 1/2" S9.5B

**DAVIDSON COUNTY**  
 NORTH CAROLINA