
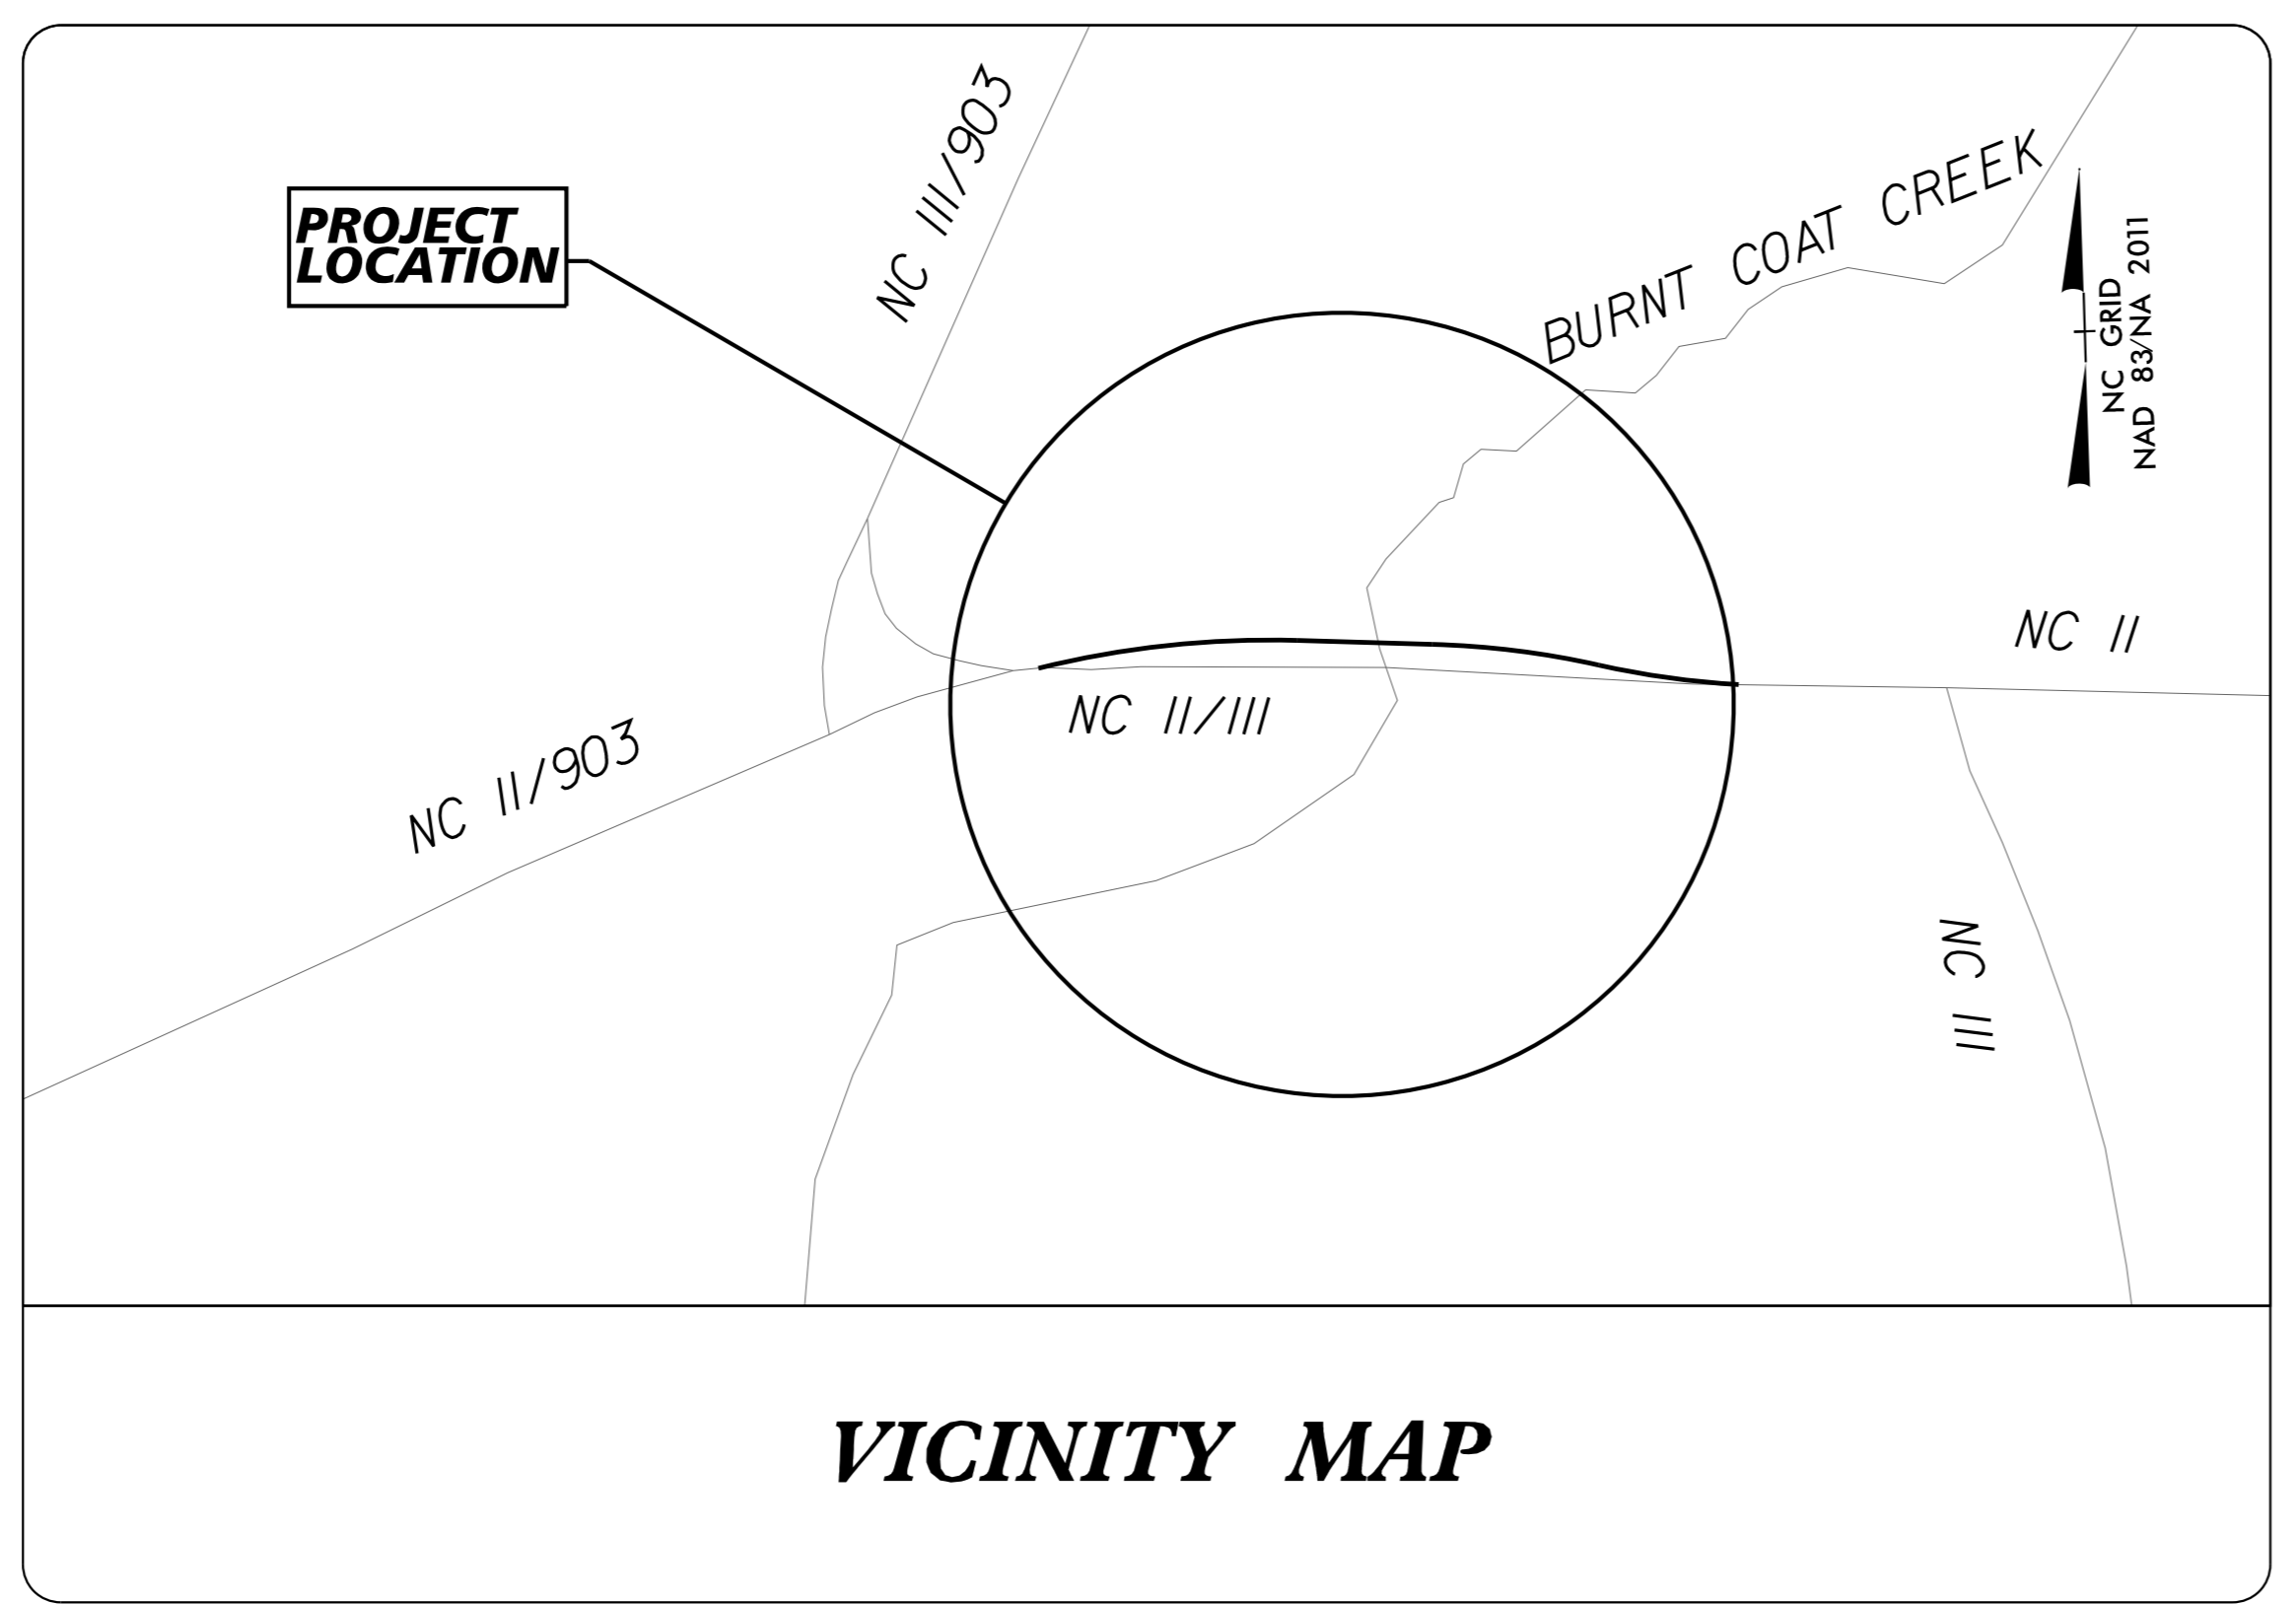


STATE OF NORTH CAROLINA
DIVISION OF HIGHWAYS

TRANSPORTATION MANAGEMENT PLAN

DUPLIN COUNTY

LOCATION: BRIDGE 82 OVER BURNT COAT CREEK ON NC 11/111
TYPE OF WORK: GRADING, DRAINAGE, PAVING, SIGNING, AND STRUCTURE

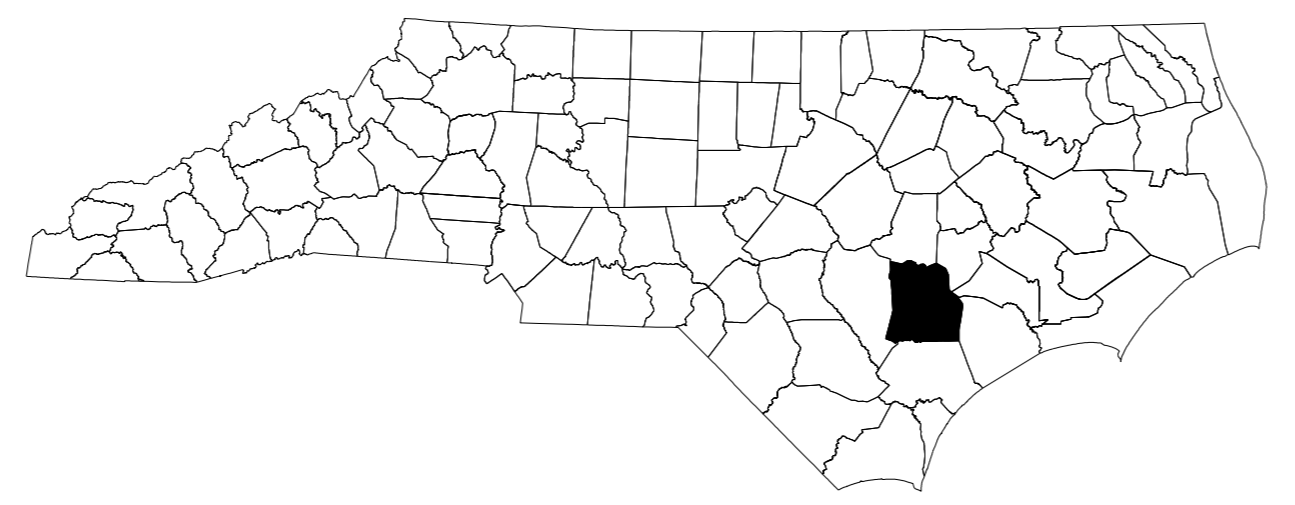

VICINITY MAP

INDEX OF SHEETS

<u>SHEET NO.</u>	<u>TITLE</u>
TMP-1	TITLE SHEET, AND INDEX OF SHEETS
TMP-1A	LIST OF APPLICABLE ROADWAY STANDARD DRAWINGS, LEGEND, TEMPORARY PAVEMENT MARKINGS
TMP-2	GENERAL NOTES
TMP-3	PHASING NOTES
TMP-4 TO TMP-5	PHASE I DETAILS
TMP-6 TO TMP-7	PHASE II DETAILS

03/16/20 DATE SUBMITTED

SUBMITTAL:

STAGING CONCEPT

MIDPOINT

PRE-FINAL

FINAL

Kimley»Horn


JEFFREY W. MOORE, P.E. *TRAFFIC CONTROL PROJECT ENGINEER*
TYLER SPRING, E.I. *TRAFFIC CONTROL PROJECT DESIGN ENGINEER*

K:\RAL_Roadway\01036483 - B-5534\TrafficControl\TCP\Plan_Sheets\B-5534_rdy_tmp_1.sxdgn
3/13/2020



N.C.D.O.T. WORK ZONE TRAFFIC CONTROL
1561 MAIL SERVICE CENTER (MSC) RALEIGH, NC 27699-1561
750 N. GREENFIELD PARKWAY, GARNER, NC 27529 (DELIVERY)
PHONE: (919) 773-2800 FAX: (919) 771-2745

KEVIN G. BOWEN, P.E. *DIVISION CONSTRUCTION ENGINEER*
ANTHONY W. LAW *ASSISTANT DIVISION CONSTRUCTION ENGINEER*

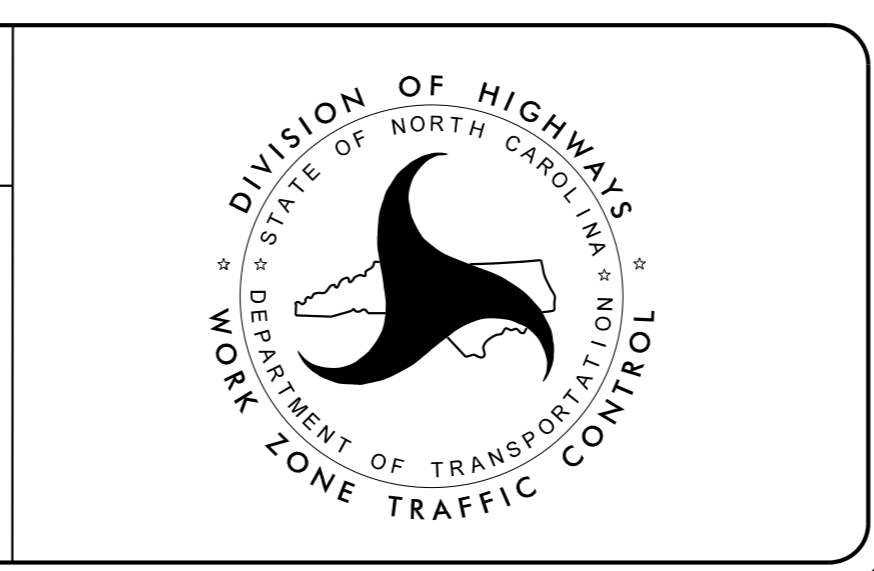

DocuSigned by:
Jeffrey W. Moore
3780527F045245C...

3/16/2020

**DOCUMENT NOT CONSIDERED FINAL
UNLESS ALL SIGNATURES COMPLETED**

APPROVED: _____
DATE: _____

SEAL

TIP PROJECT: B-5534