
DocuSign Envelope ID: F57B70F1-CF46-44A4-B5F9-E46F86155FF6

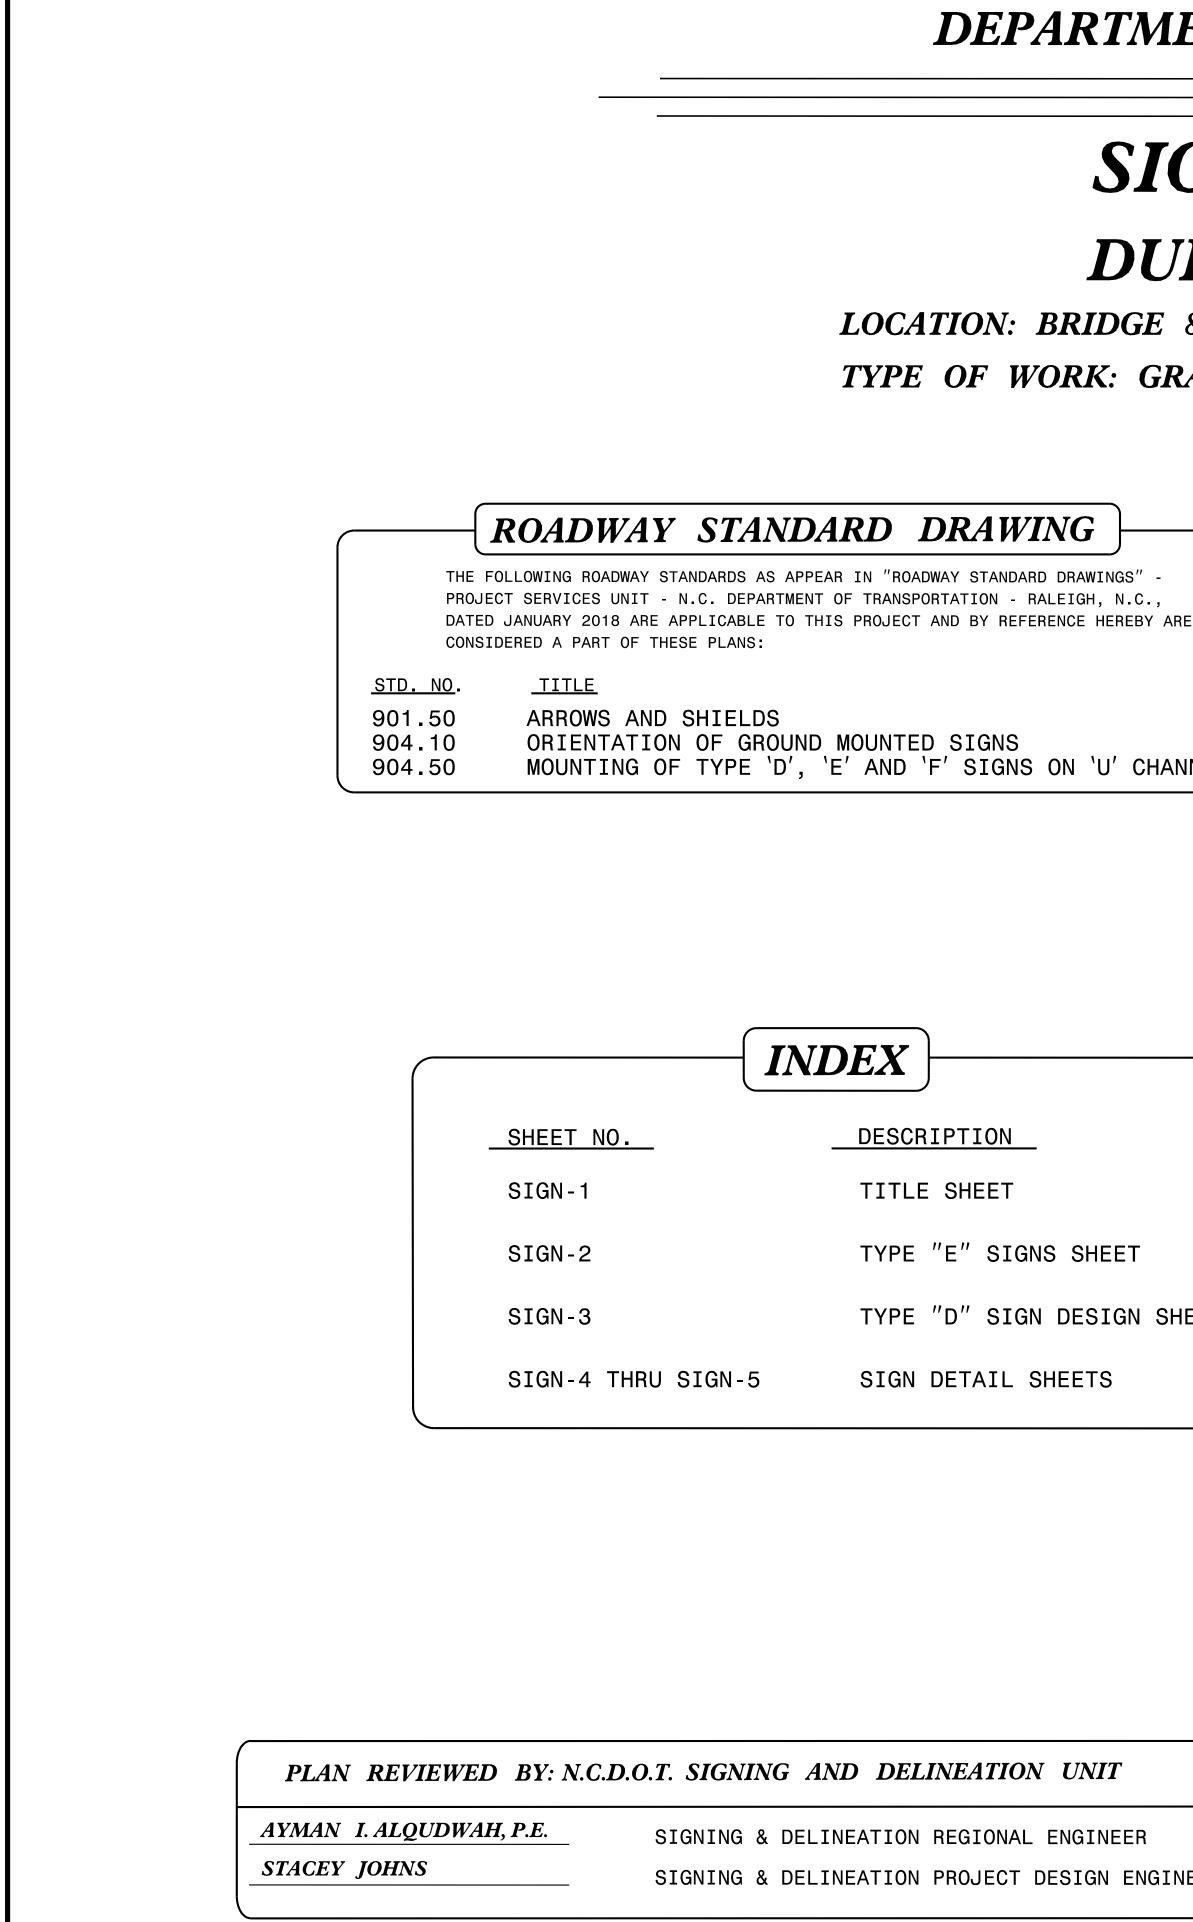

## STATE OF NORTH CAROLINA **DEPARTMENT OF TRANSPORTATION**

# SIGNING PLAN

## **DUPLIN COUNTY**

### LOCATION: BRIDGE 82 OVER BURNT COAT CREEK ON NC 111 TYPE OF WORK: GRADING, DRAINAGE, PAVING, AND STRUCTURE

MOUNTING OF TYPE 'D', 'E' AND 'F' SIGNS ON 'U' CHANNEL POSTS



- DATE THE DEPARTMENT FURNISHED SIGNS WILL BE REQUIRED.
- . ALL TYPE 'D' SIGNS SHALL BE MOUNTED ON TWO U-CHANNEL POSTS UNLESS OTHERWISE INDICATED ON THE PLANS.
- 'F' SIGNS SHALL BE FIELD LOCATED BY THE ENGINEER
- . THE BACKGROUND FOR TYPE E & F SIGNS SHALL BE TYPE C REFLECTIVE SHEETING.
- . SEE ROADWAY PLANS FOR GUARD/GUIDE RAIL DETAILS.

DESCRIPTION


TITLE SHEET

TYPE "E" SIGNS SHEET

TYPE "D" SIGN DESIGN SHEET


SIGN DETAIL SHEETS

SIGNING & DELINEATION REGIONAL ENGINEER SIGNING & DELINEATION PROJECT DESIGN ENGINEER

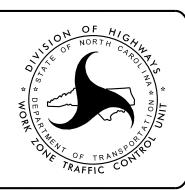

PLAN PREPARED BY: Kimley–Horn and Associates

JEFFREY W. MOORE P.E. TYLER G. SPRING E.I.

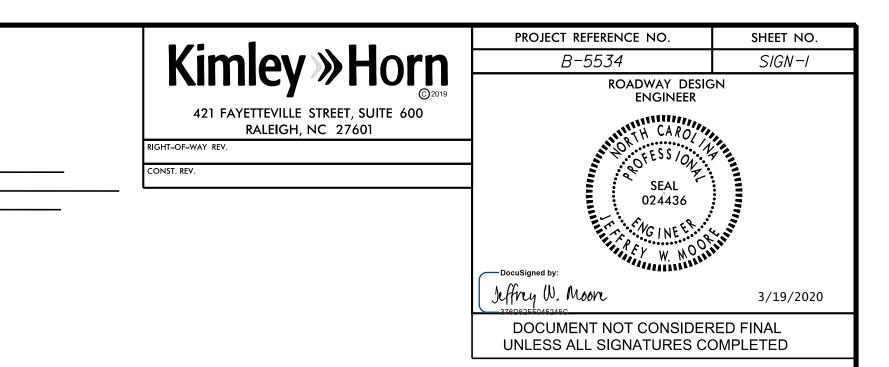

GENERAL NOTES . CONFIRM IN WRITING AT LEAST 4 MONTHS IN ADVANCE, THE ACTUAL . WHEN NOT STATIONED OR DIMENSIONED ON PLANS, ALL 'E' AND . WHEN EXISTING SIGNS ARE REMOVED AND INSTALLED ON NEW SUPPORTS, THE RE-ERECTION SHALL IMMEDIATELY FOLLOW THE REMOVAL.

PROJECT DESIGN ENGINEER DESIGNER

**Kimley Worn**