


**TIP PROJECT: B-5534**

**CONTRACT:**

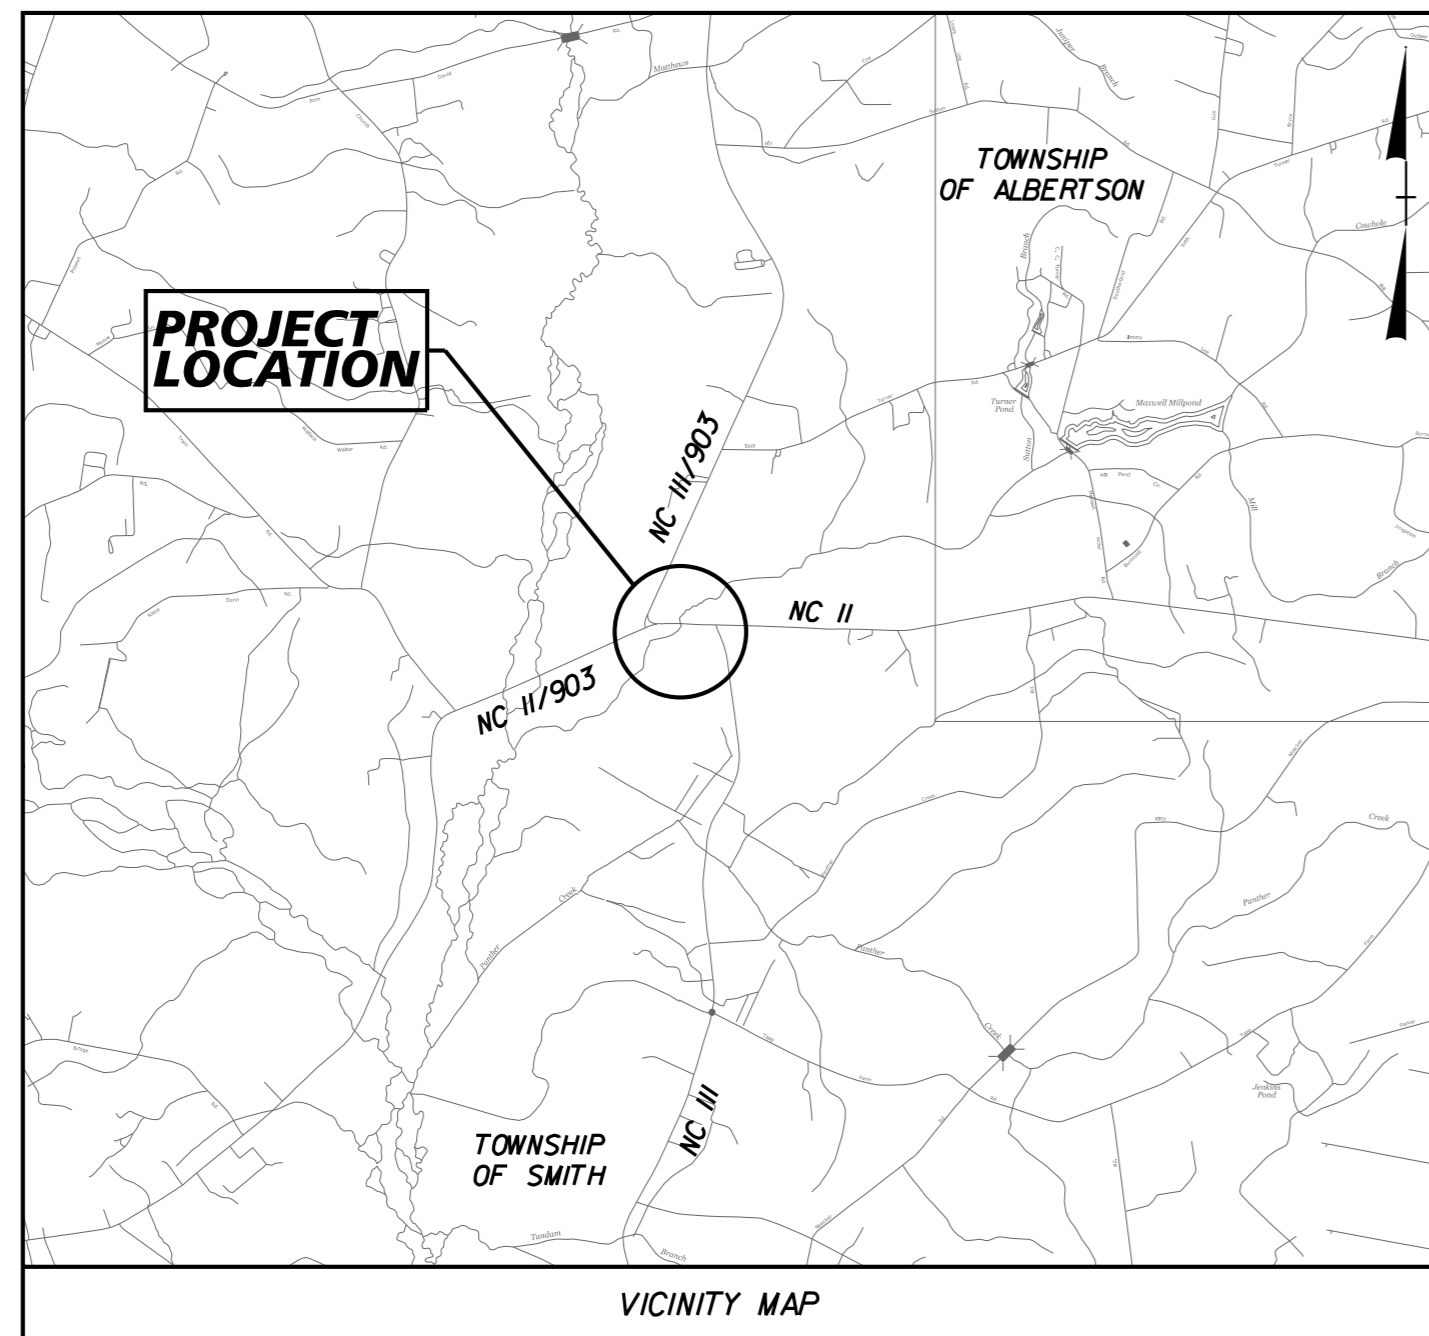

STATE OF NORTH CAROLINA  
DIVISION OF HIGHWAYS





**UTILITIES BY OTHERS PLANS  
DUPLIN COUNTY**

**LOCATION: BRIDGE 82 OVER BURNT COAT CREEK ON NC 111**

**TYPE OF WORK: RELOCATION OF POWER AND COMMUNICATION LINES**

T.I.P. NO.	SHEET NO.
B-5534	UO-1

**NOTE:**  
ALL UTILITY WORK SHOWN ON THIS SHEET IS TO BE DONE BY OTHERS. NO PAYMENT WILL BE MADE TO THE CONTRACTOR FOR UTILITY WORK SHOWN ON THIS SHEET.

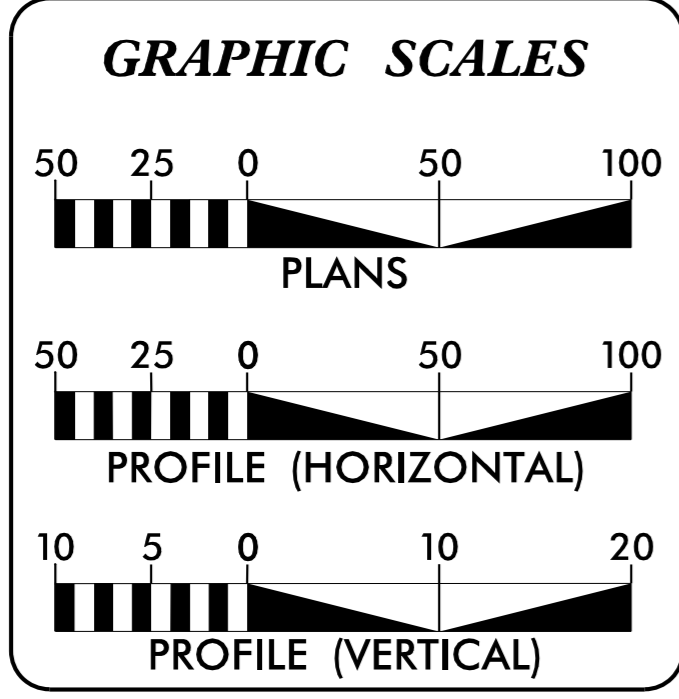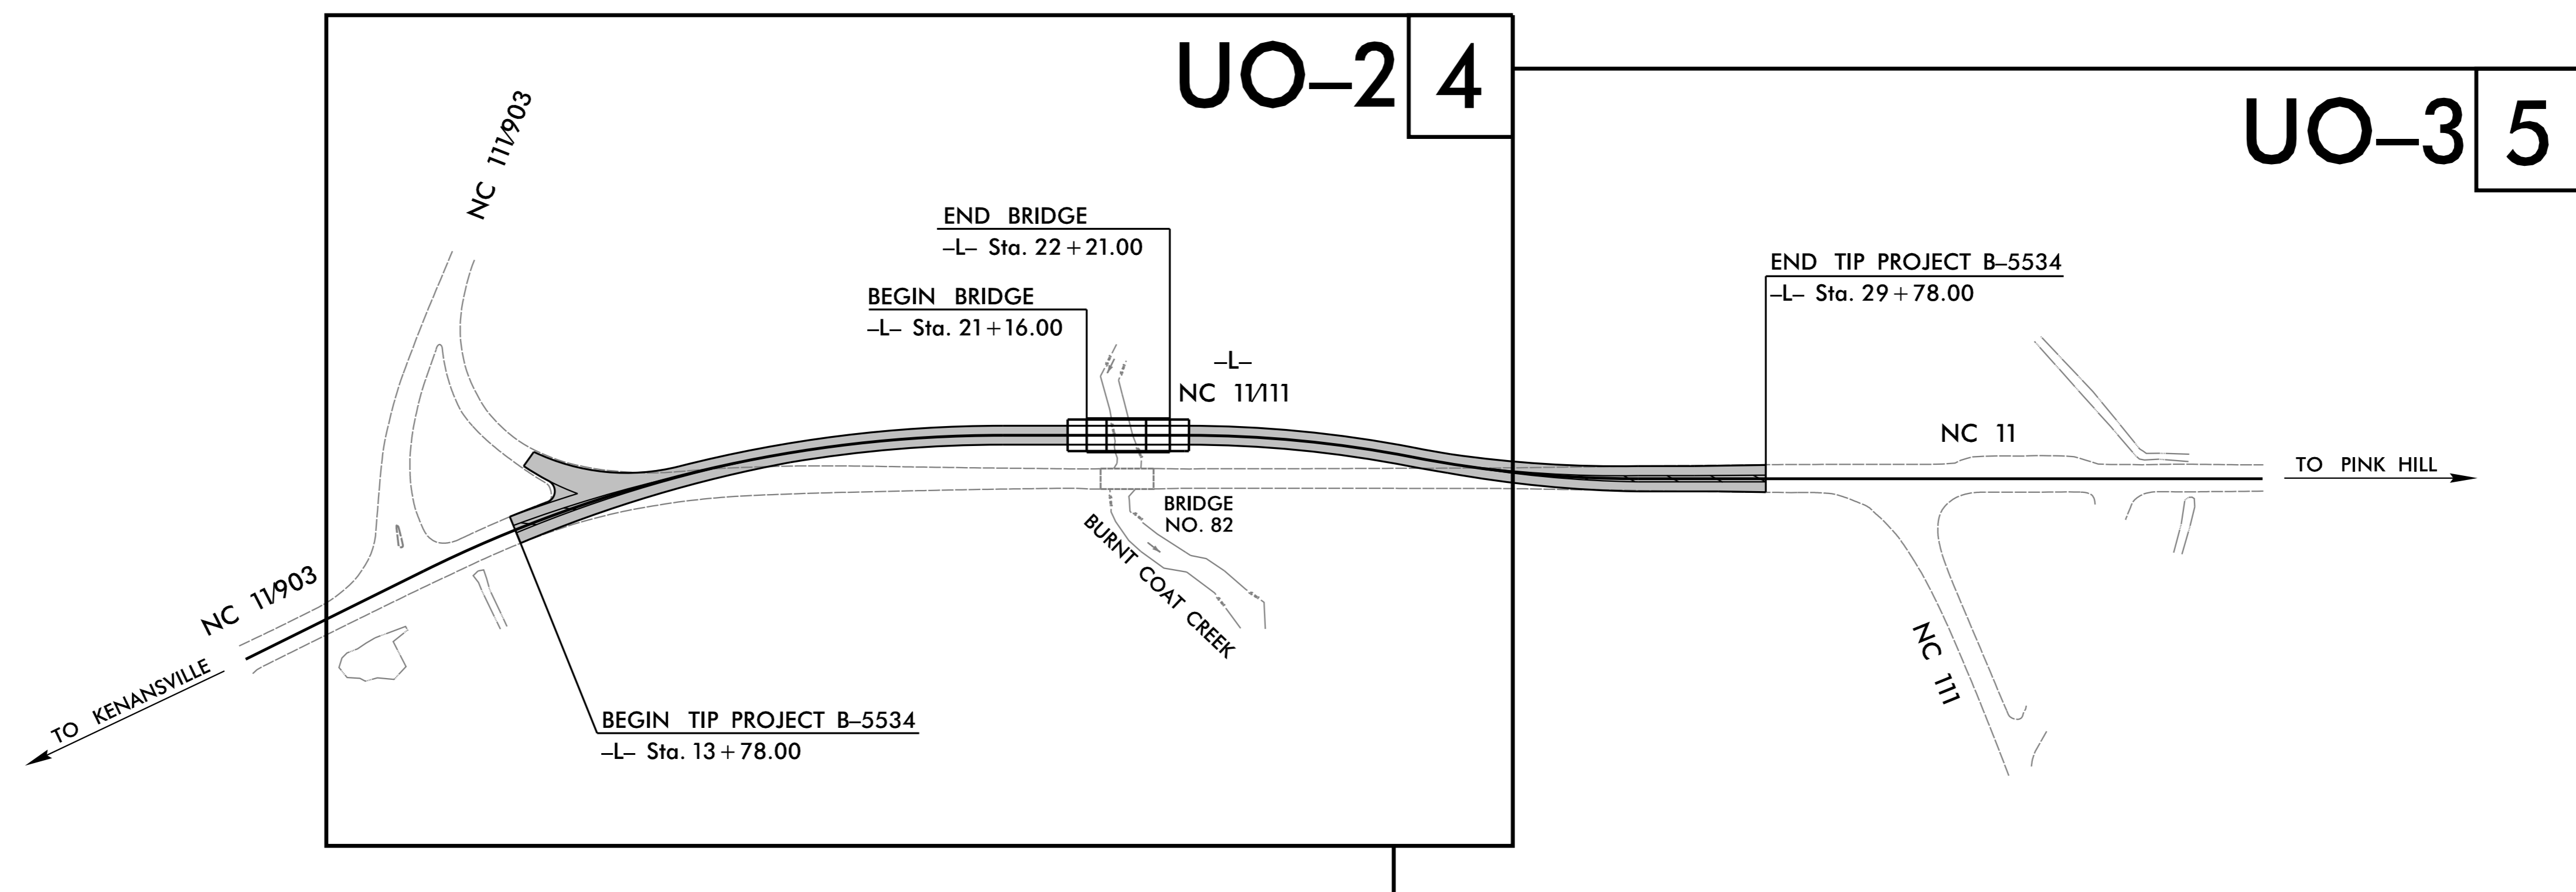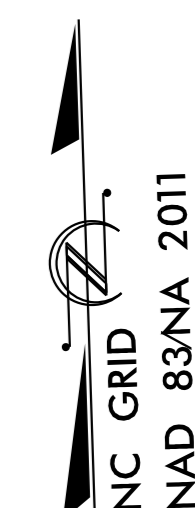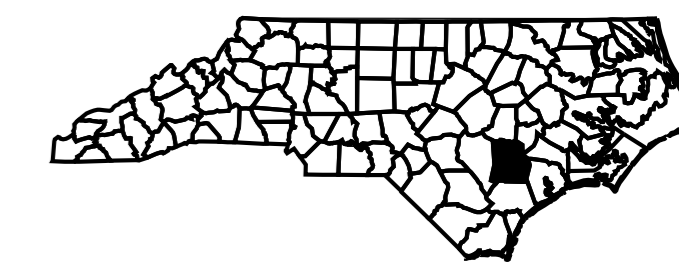

**INDEX OF SHEETS**

SHEET NO.	DESCRIPTION
UO-1	TITLE SHEET
UO-2 THRU UO-3	UBO PLAN SHEETS

**UTILITY OWNERS ON PROJECT**

(1) DUKE ENERGY:	—	POWER
(2) CENTURYLINK:	—	COMMUNICATION
(3) CHARTER:	—	COMMUNICATION

PLANS PREPARED IN THE OFFICE BY:

**Kimley » Horn**

JEFF MOORE, P.E.  
UTILITY PROJECT MANAGER

TYLER SPRING, E.I.  
PROJECT UTILITY COORDINATOR

**DIVISION OF HIGHWAYS  
UTILITIES UNIT**

1555 MAIL SERVICES CENTER  
RALEIGH NC 27699-1555  
PHONE (919) 707-6690  
FAX (919) 250-4151

NABIL HAMDAN — UTILITIES REGIONAL ENGINEER  
KELVIN MARTIN, E.I. — UTILITIES ENGINEER  
KYLE PLEASANT — UTILITIES AREA COORDINATOR  
LARRY JAMES JR. — UTILITIES COORDINATOR