

09_08/99

TIP PROJECT: B-5671



T.I.P. NO.	SHEET NO.
B-5671	UC-1

STATE OF NORTH CAROLINA
DIVISION OF HIGHWAYS

UTILITY CONSTRUCTION PLANS
EDGECOMBE COUNTY

LOCATION: BRIDGE NO. 87 OVER SWIFT CREEK ON NC 97


TYPE OF WORK: RELOCATION OF WATER AND SANITARY SEWER LINES

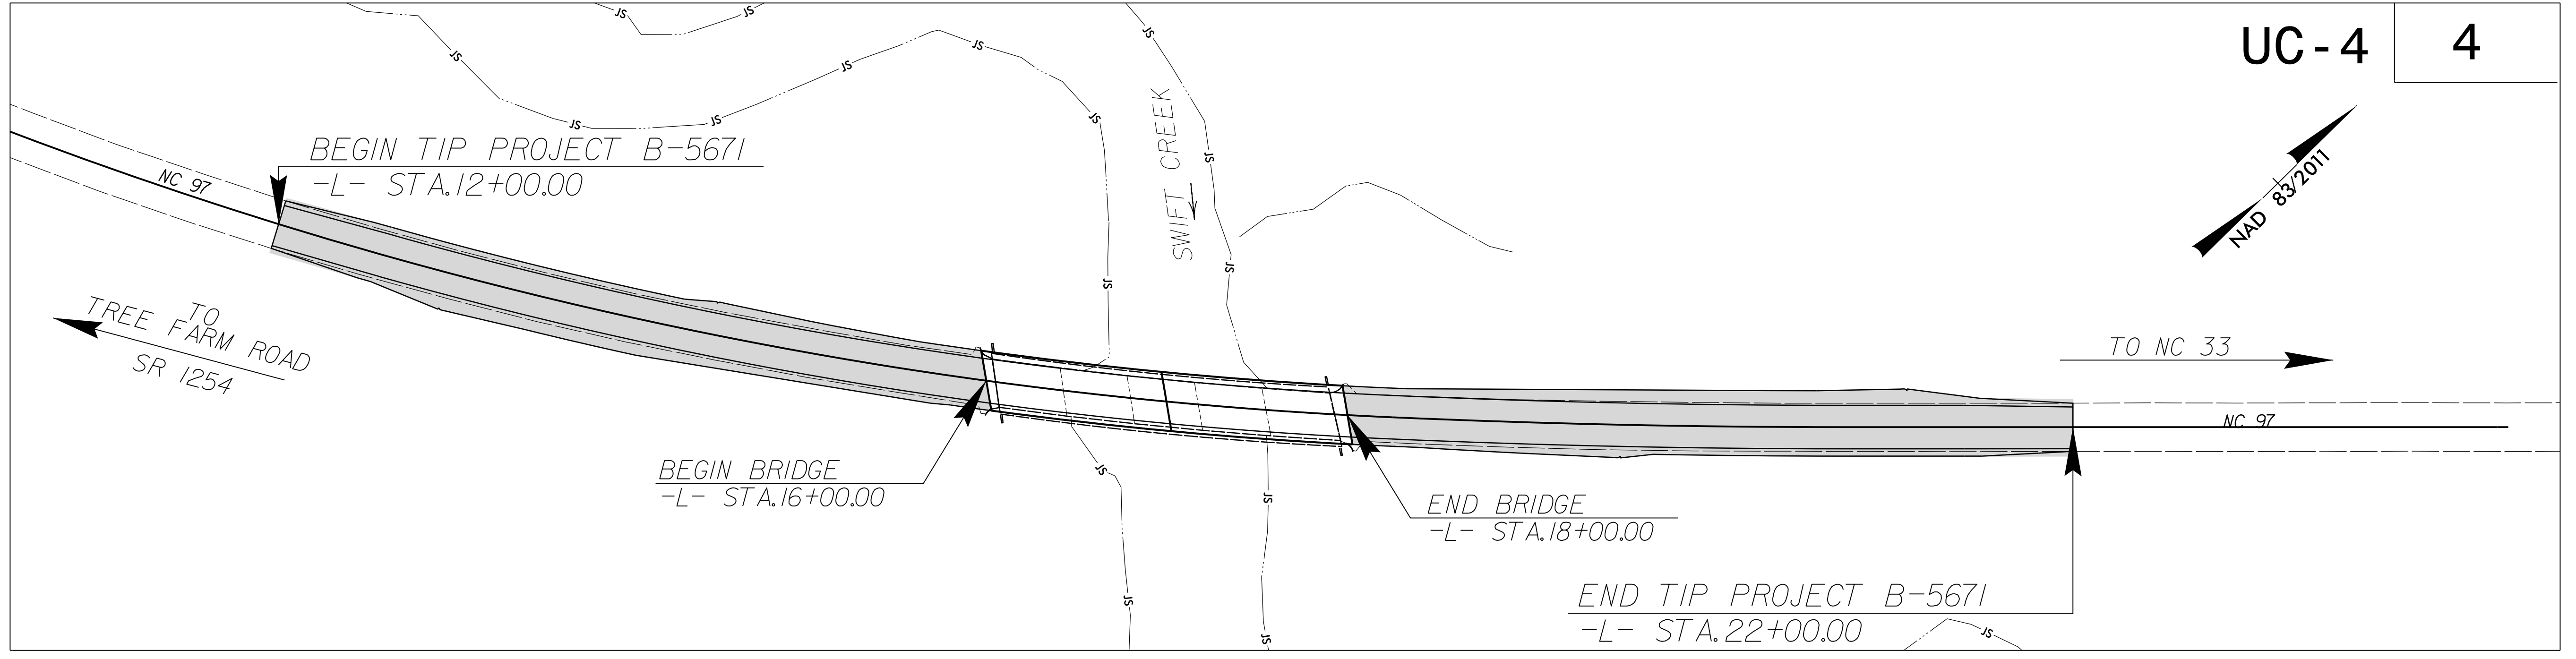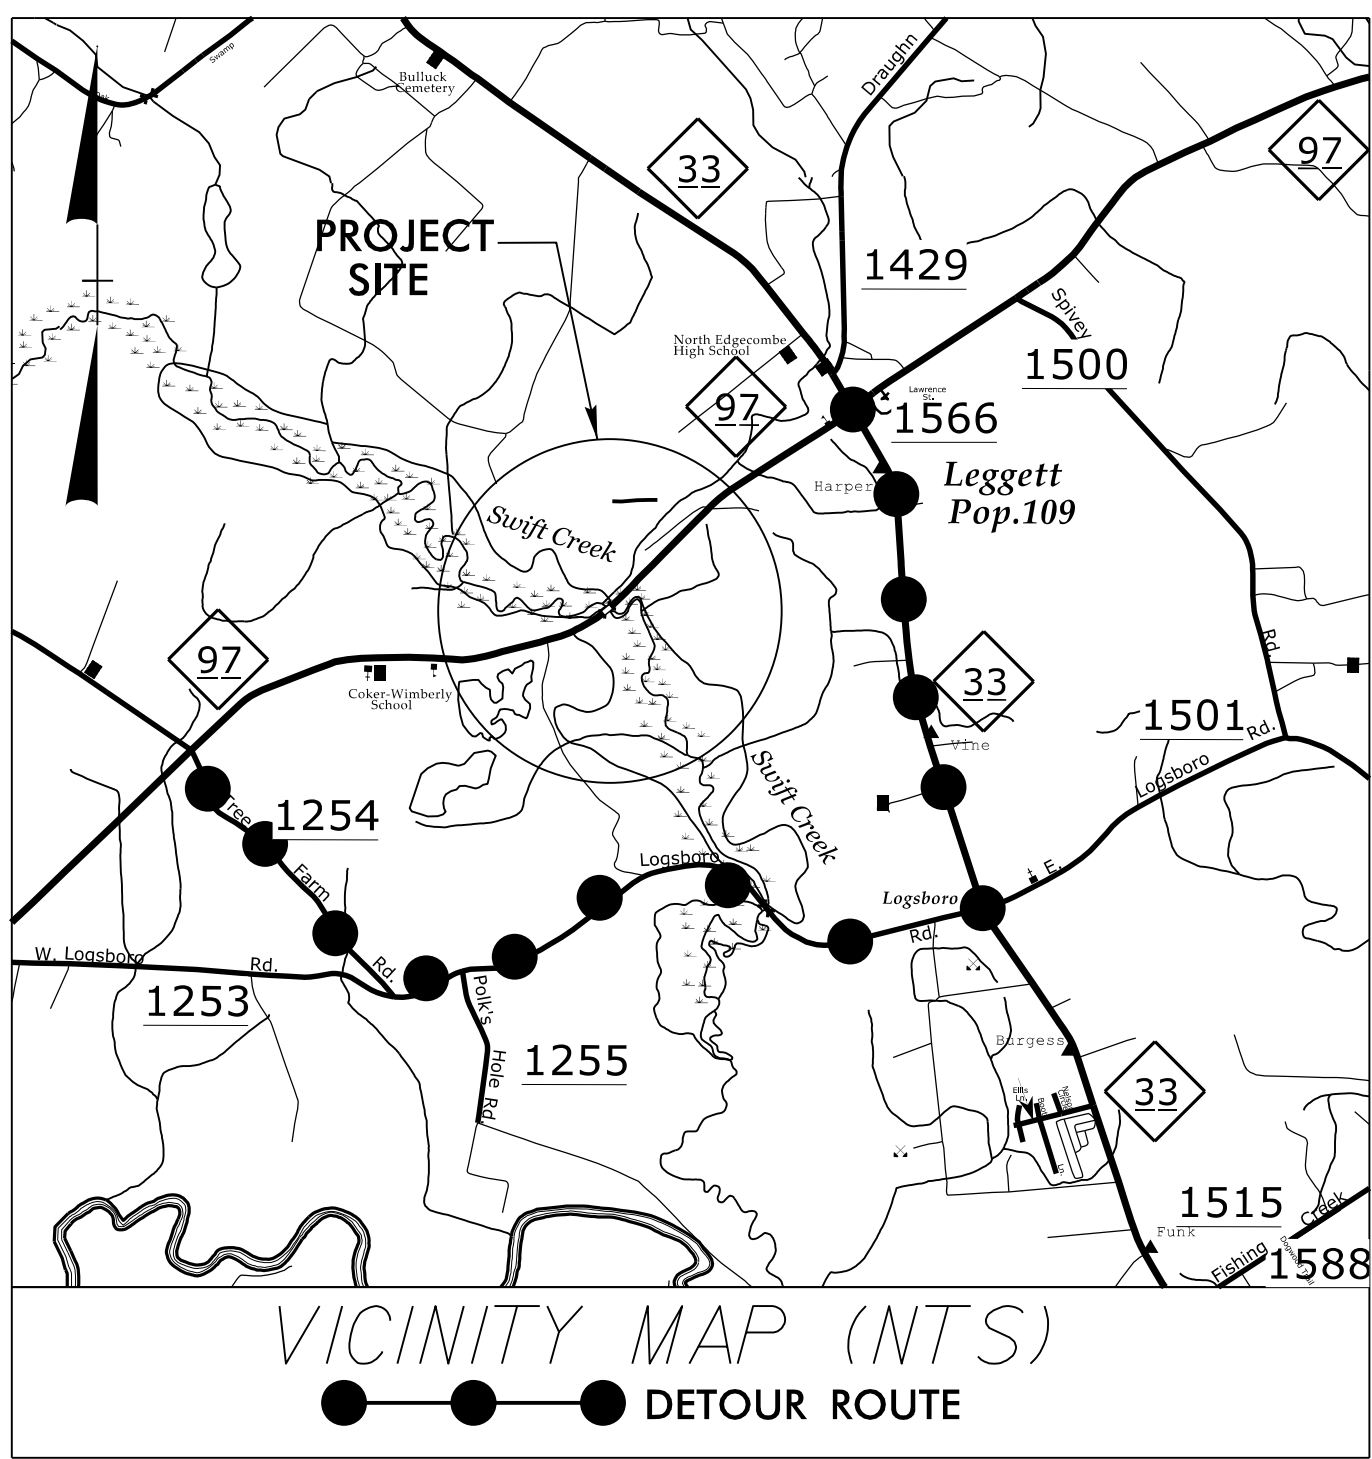

UC - 4 4



DOCUMENT NOT CONSIDERED FINAL
UNTIL ALL SIGNATURES ARE COMPLETED

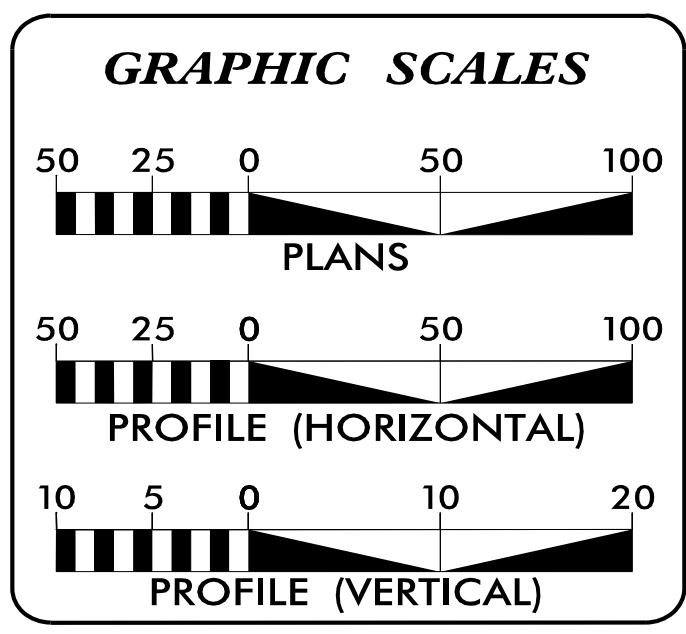

SHEET NO.:	DESCRIPTION:
UC-1	TITLE SHEET
UC-2	UTILITY SYMBOLOGY
UC-3	NOTES
UC-3A THRU UC-3C	DETAILS
UC-4	UTILITY CONSTRUCTION SHEET
UC-5, UC-6	PROFILE SHEETS

WATER AND SEWER OWNERS ON PROJECT

EDGECOMBE COUNTY WATER AND SEWER
201 SAINT ANDREW ST.
POST OFFICE BOX 10
TARBORO, NC 27886

PREPARED IN THE OFFICE OF

Engineers • Planners • Scientists • Construction Managers
4505 Falls of Neuse Road, Suite 400
Raleigh, NC 27609
Phone (919) 783-9214 • Fax (919) 783-9266
License No. C-764

DINKISSA KEREYU, PE PROJECT ENGINEER
MARCO MENENDEZ, PE PROJECT MANAGER
ANGELICA PURA PROJECT DESIGNER

SEAL

DIVISION OF HIGHWAYS
DIVISION 4

509 WARD BLVD
PO BOX 3165
WILSON, NC 27895

NABIL HAMDAN UTILITIES REGIONAL ENGINEER
KELVIN MARTIN, EI SENIOR UTILITIES ENGINEER
KYLE PLEASANT AREA UTILITIES COORDINATOR
LARRY JAMES JR. SENIOR UTILITY COORDINATOR

26-MAR-2020 11:43
M:\2018\1261601945\24 B-5671\Water-Wastewater\B5671_wtr_tsh_UC01.dgn
\$\$\$\$\$SERVNAME\$\$\$\$\$