
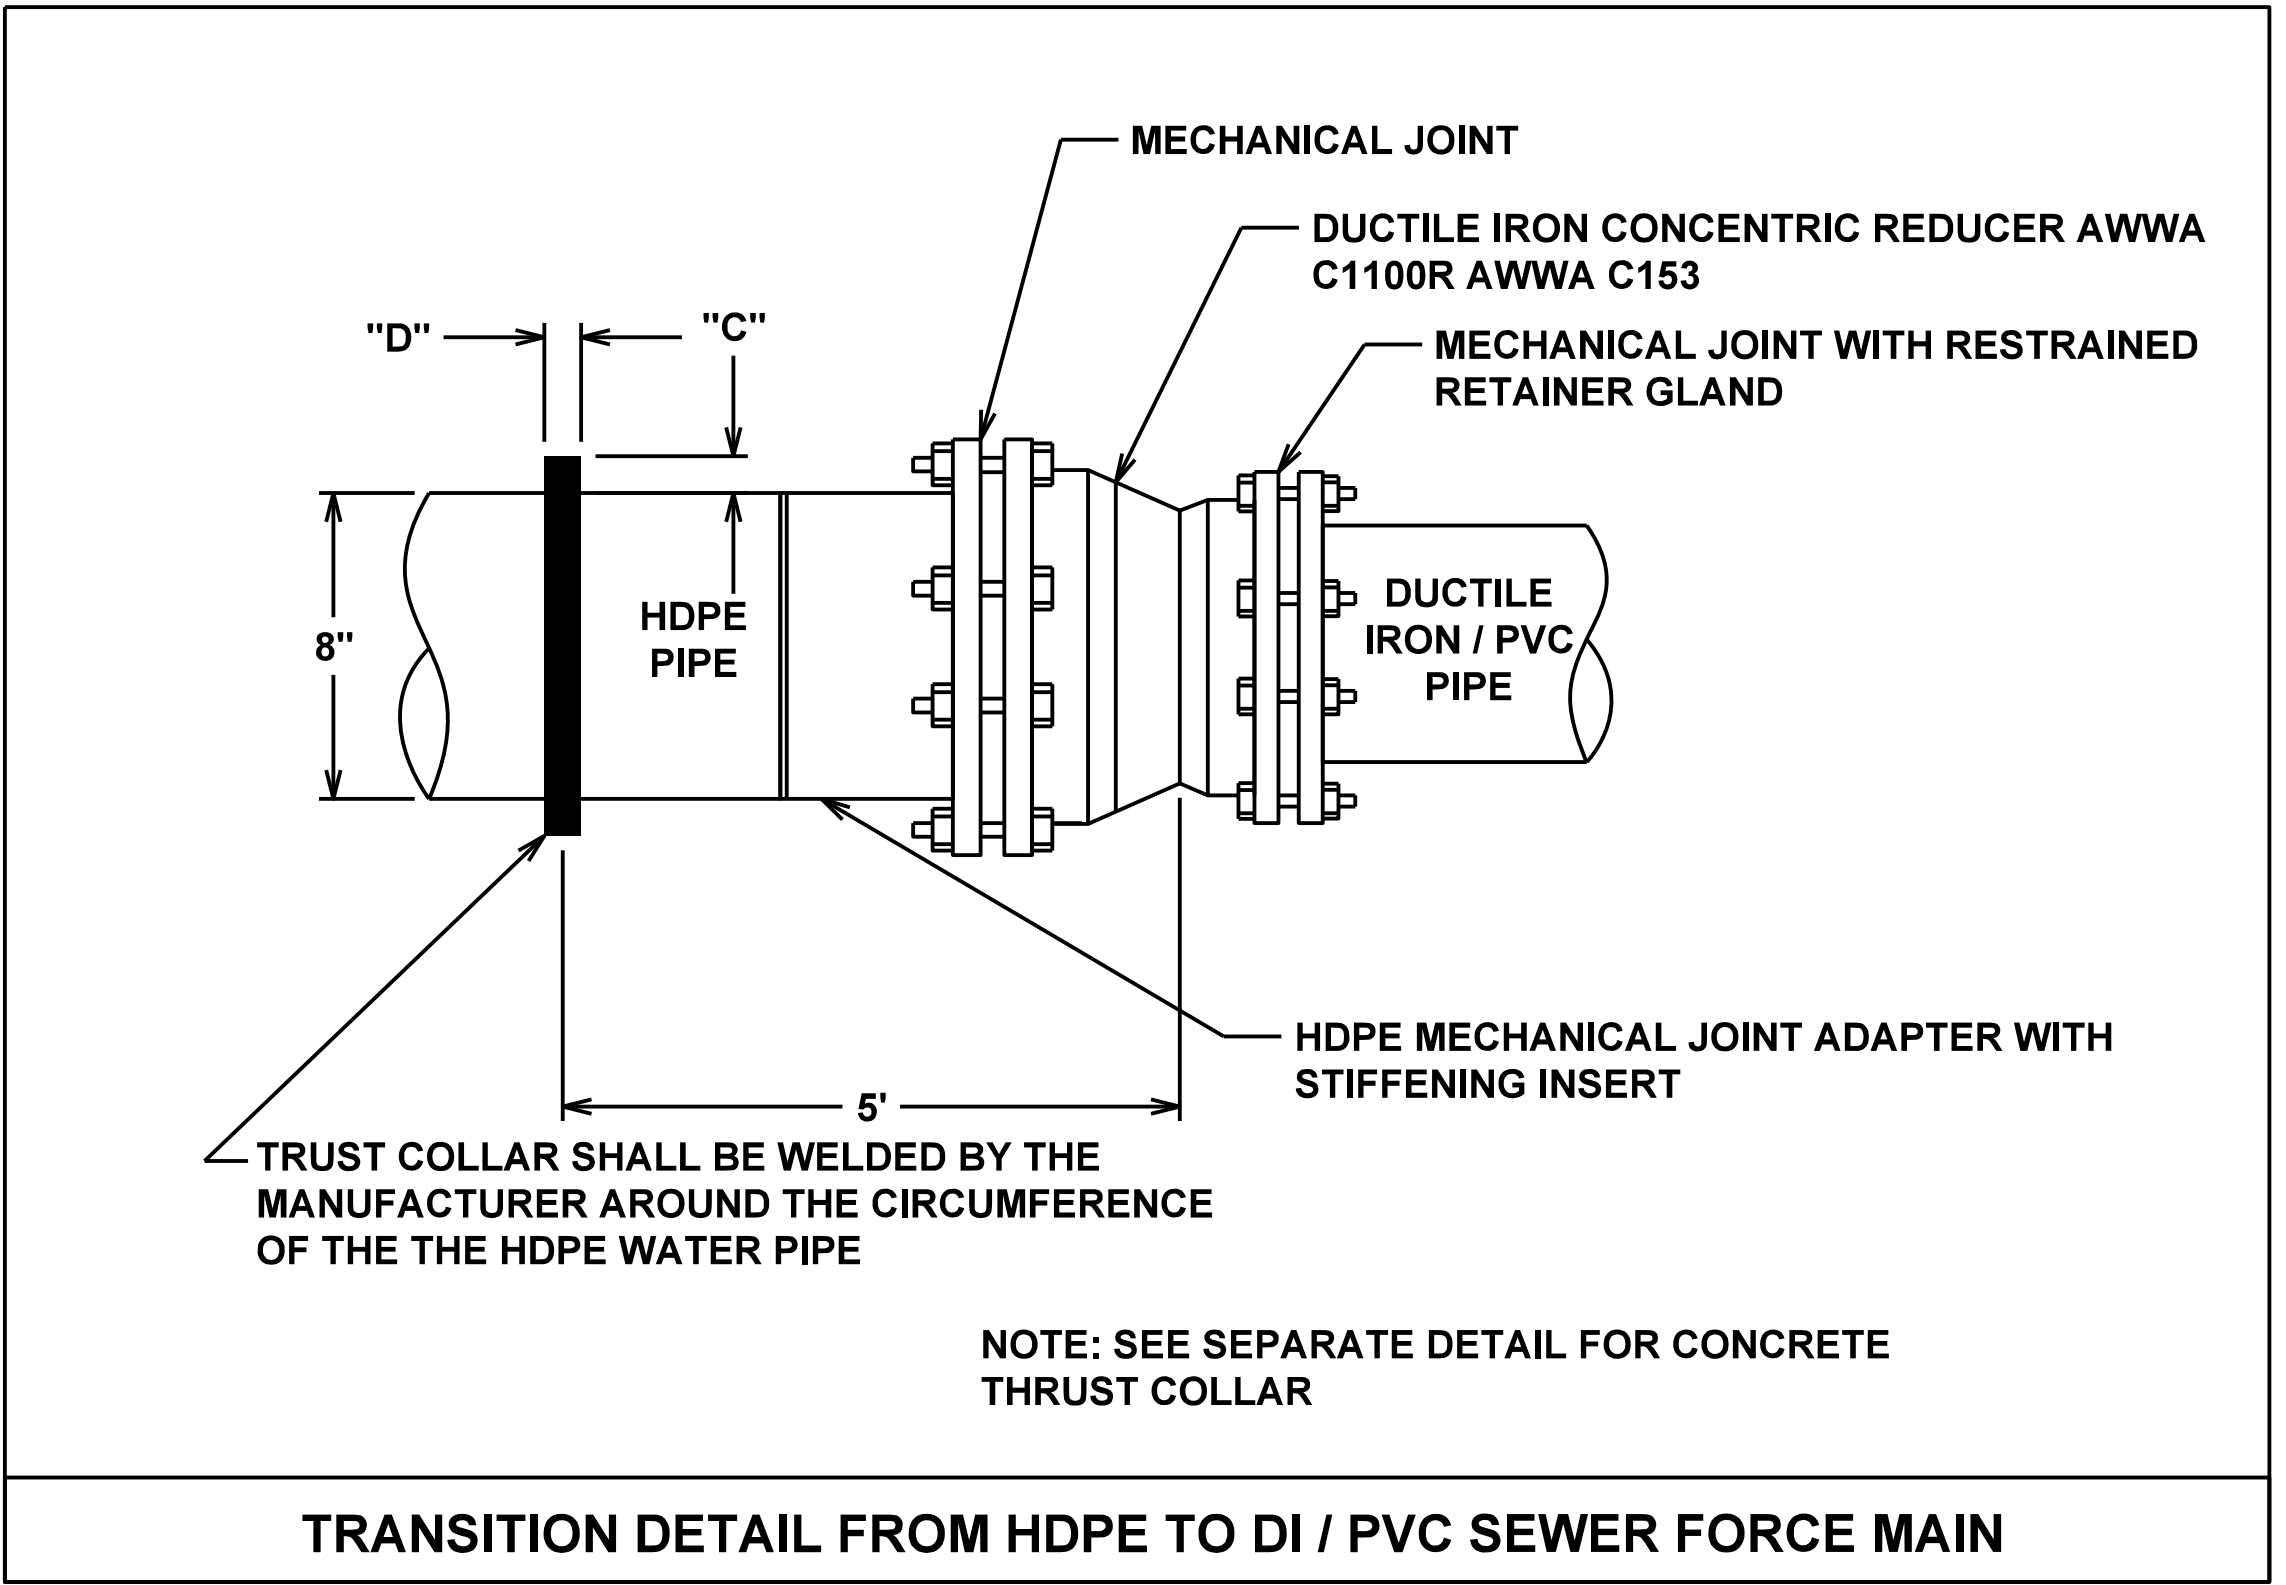


5/14/99



PROJECT TYPICAL DETAILS

PROJECT REFERENCE NO. B-5671	SHEET NO. UC-3A
DESIGNED BY: DK	
DRAWN BY: AP	
CHECKED BY: MM	
APPROVED BY:	
REVISED:	
NORTH CAROLINA DEPARTMENT OF TRANSPORTATION UTILITIES ENGINEERING SEC. PHONE: (919) 707-6690 FAX: (919) 250-4151 UTILITY CONSTRUCTION PLANS ONLY	
Engineers • Planners • Scientists • Construction Managers 4509 Falls of Neuse Road, Suite 400 Raleigh, NC 27609 Phone (919) 783-9214 • Fax (919) 783-9266 License No. C-764	

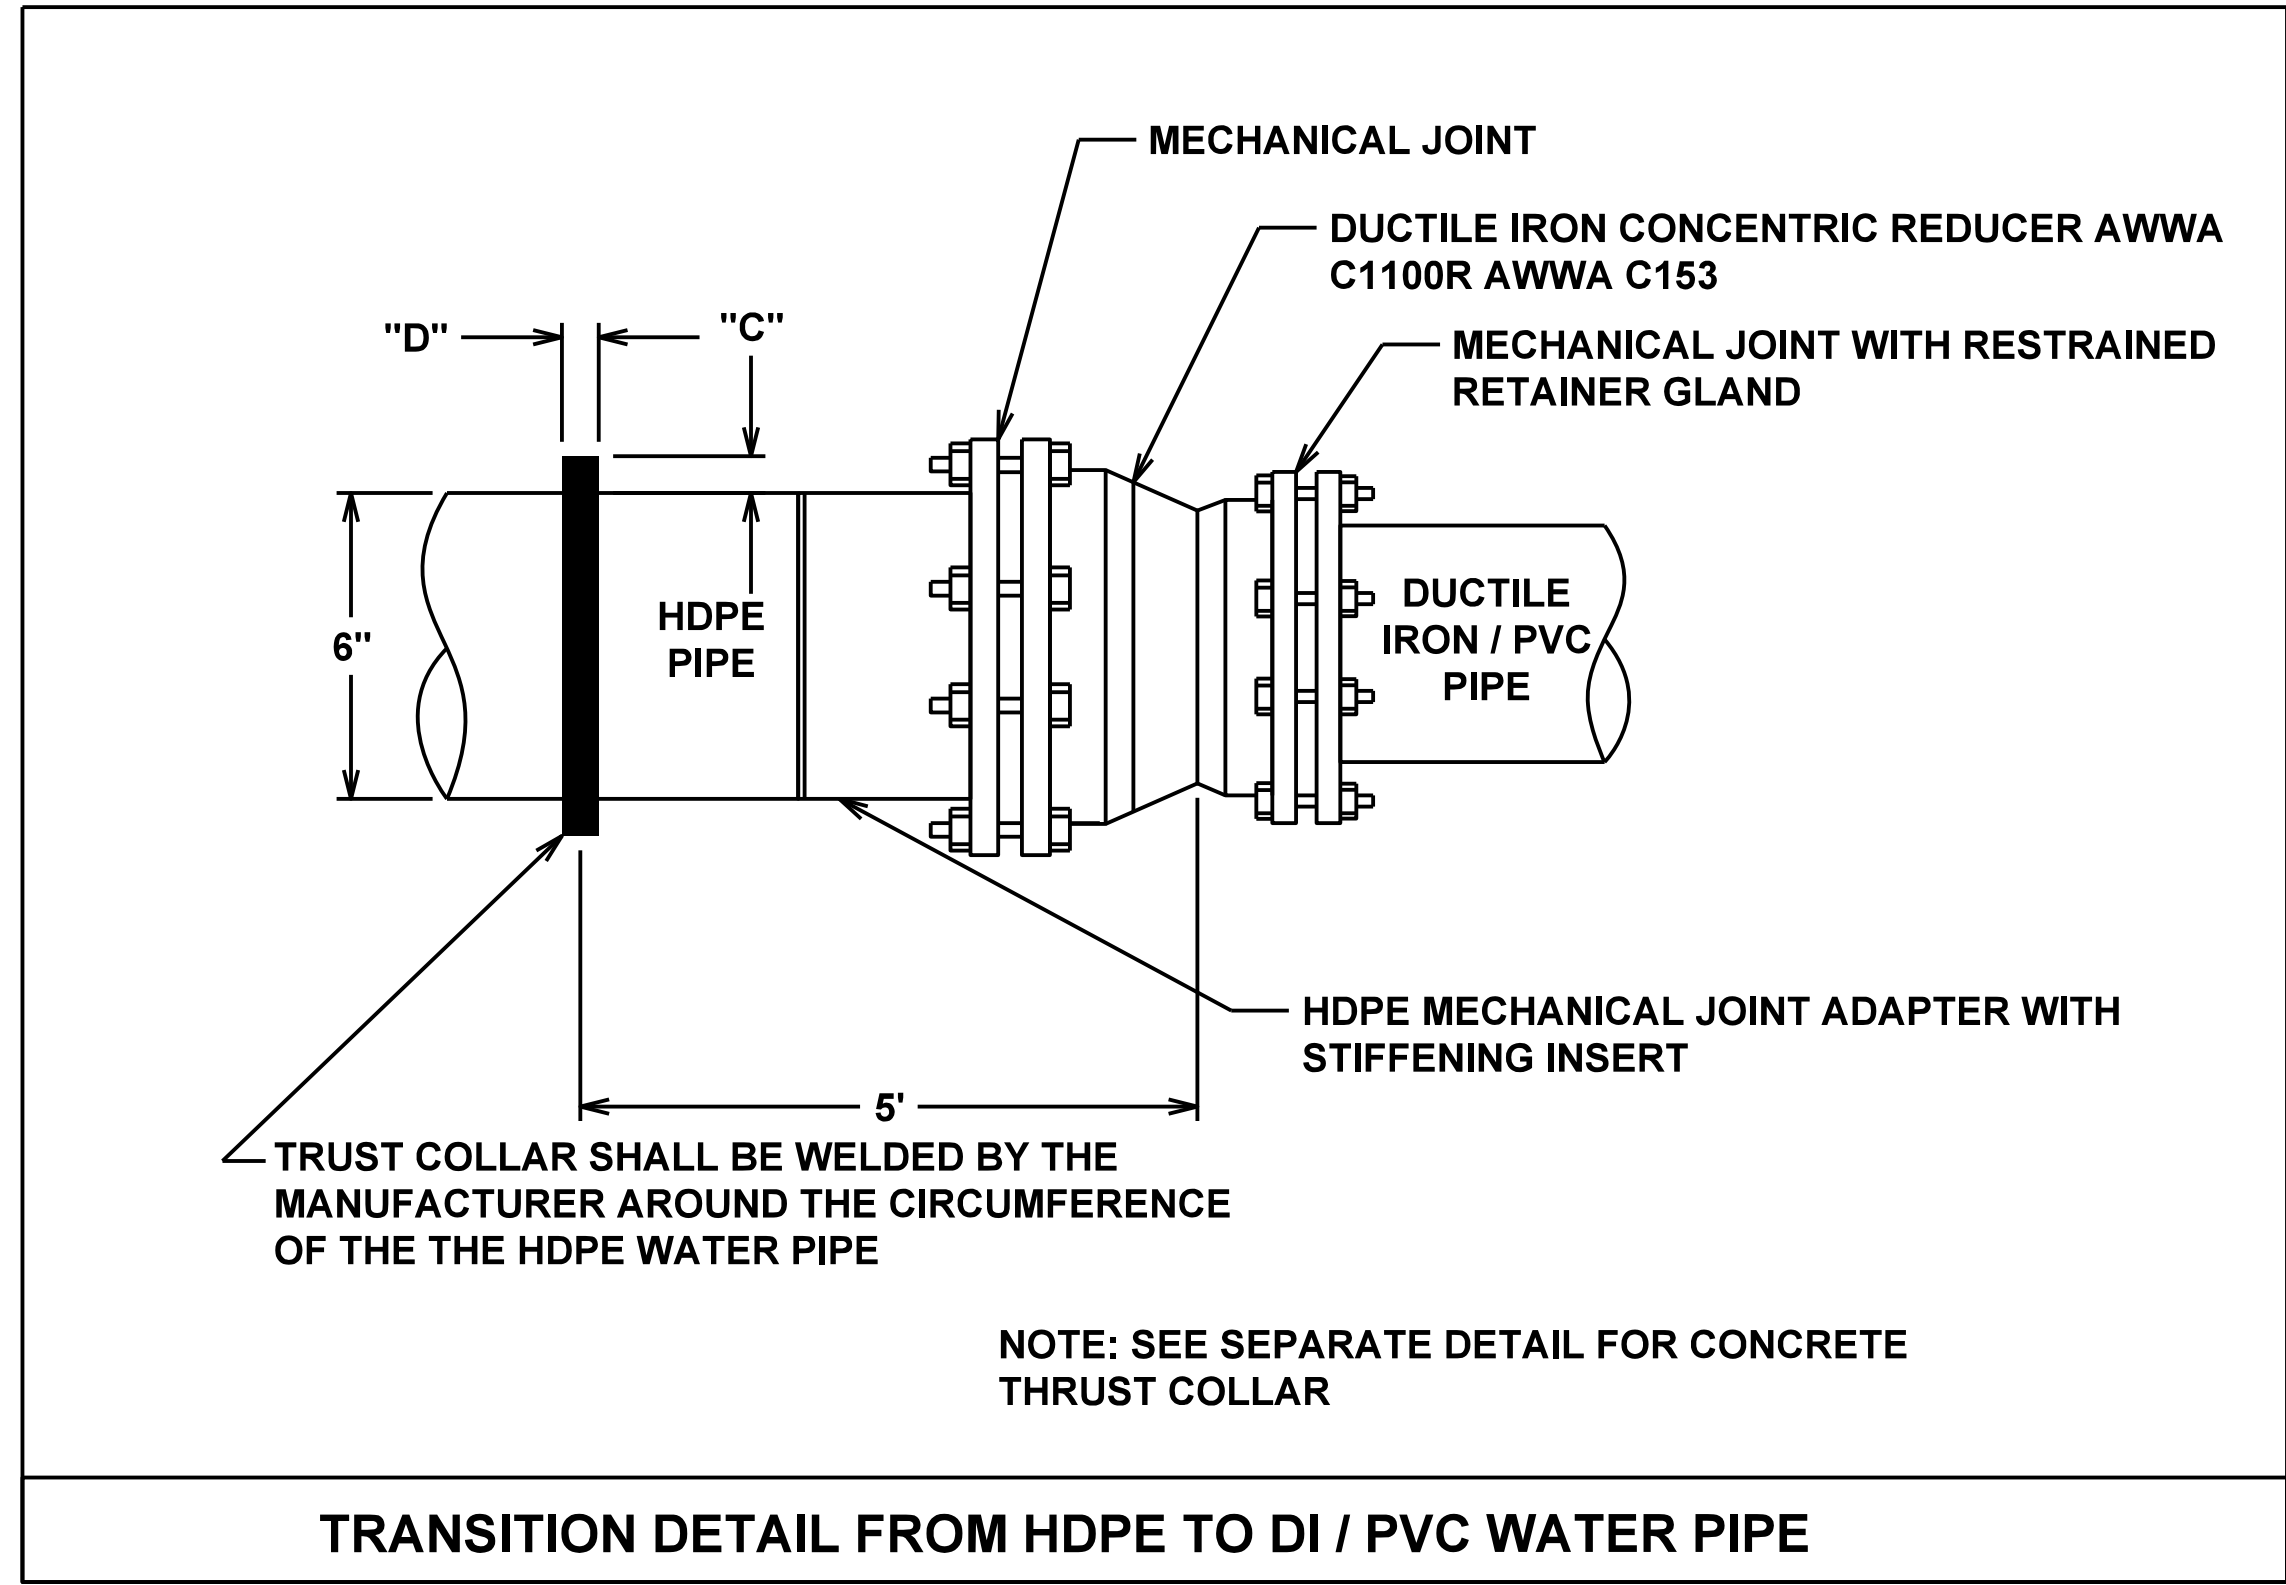

UTILITY CONSTRUCTION
 DOCUMENT NOT CONSIDERED FINAL
 UNLESS ALL SIGNATURES COMPLETED

NOTE:
 CONTRACTOR TO PROVIDE P. E. SEALED
 DESIGNED SHOP DRAWINGS FOR THRUST
 COLLARS BASED UPON THE ACTUAL ON-SITE
 EXISTING SOILS IN ACCORDANCE WITH THE
 LATEST NCDOT STANDARDS AND
 SPECIFICATIONS.

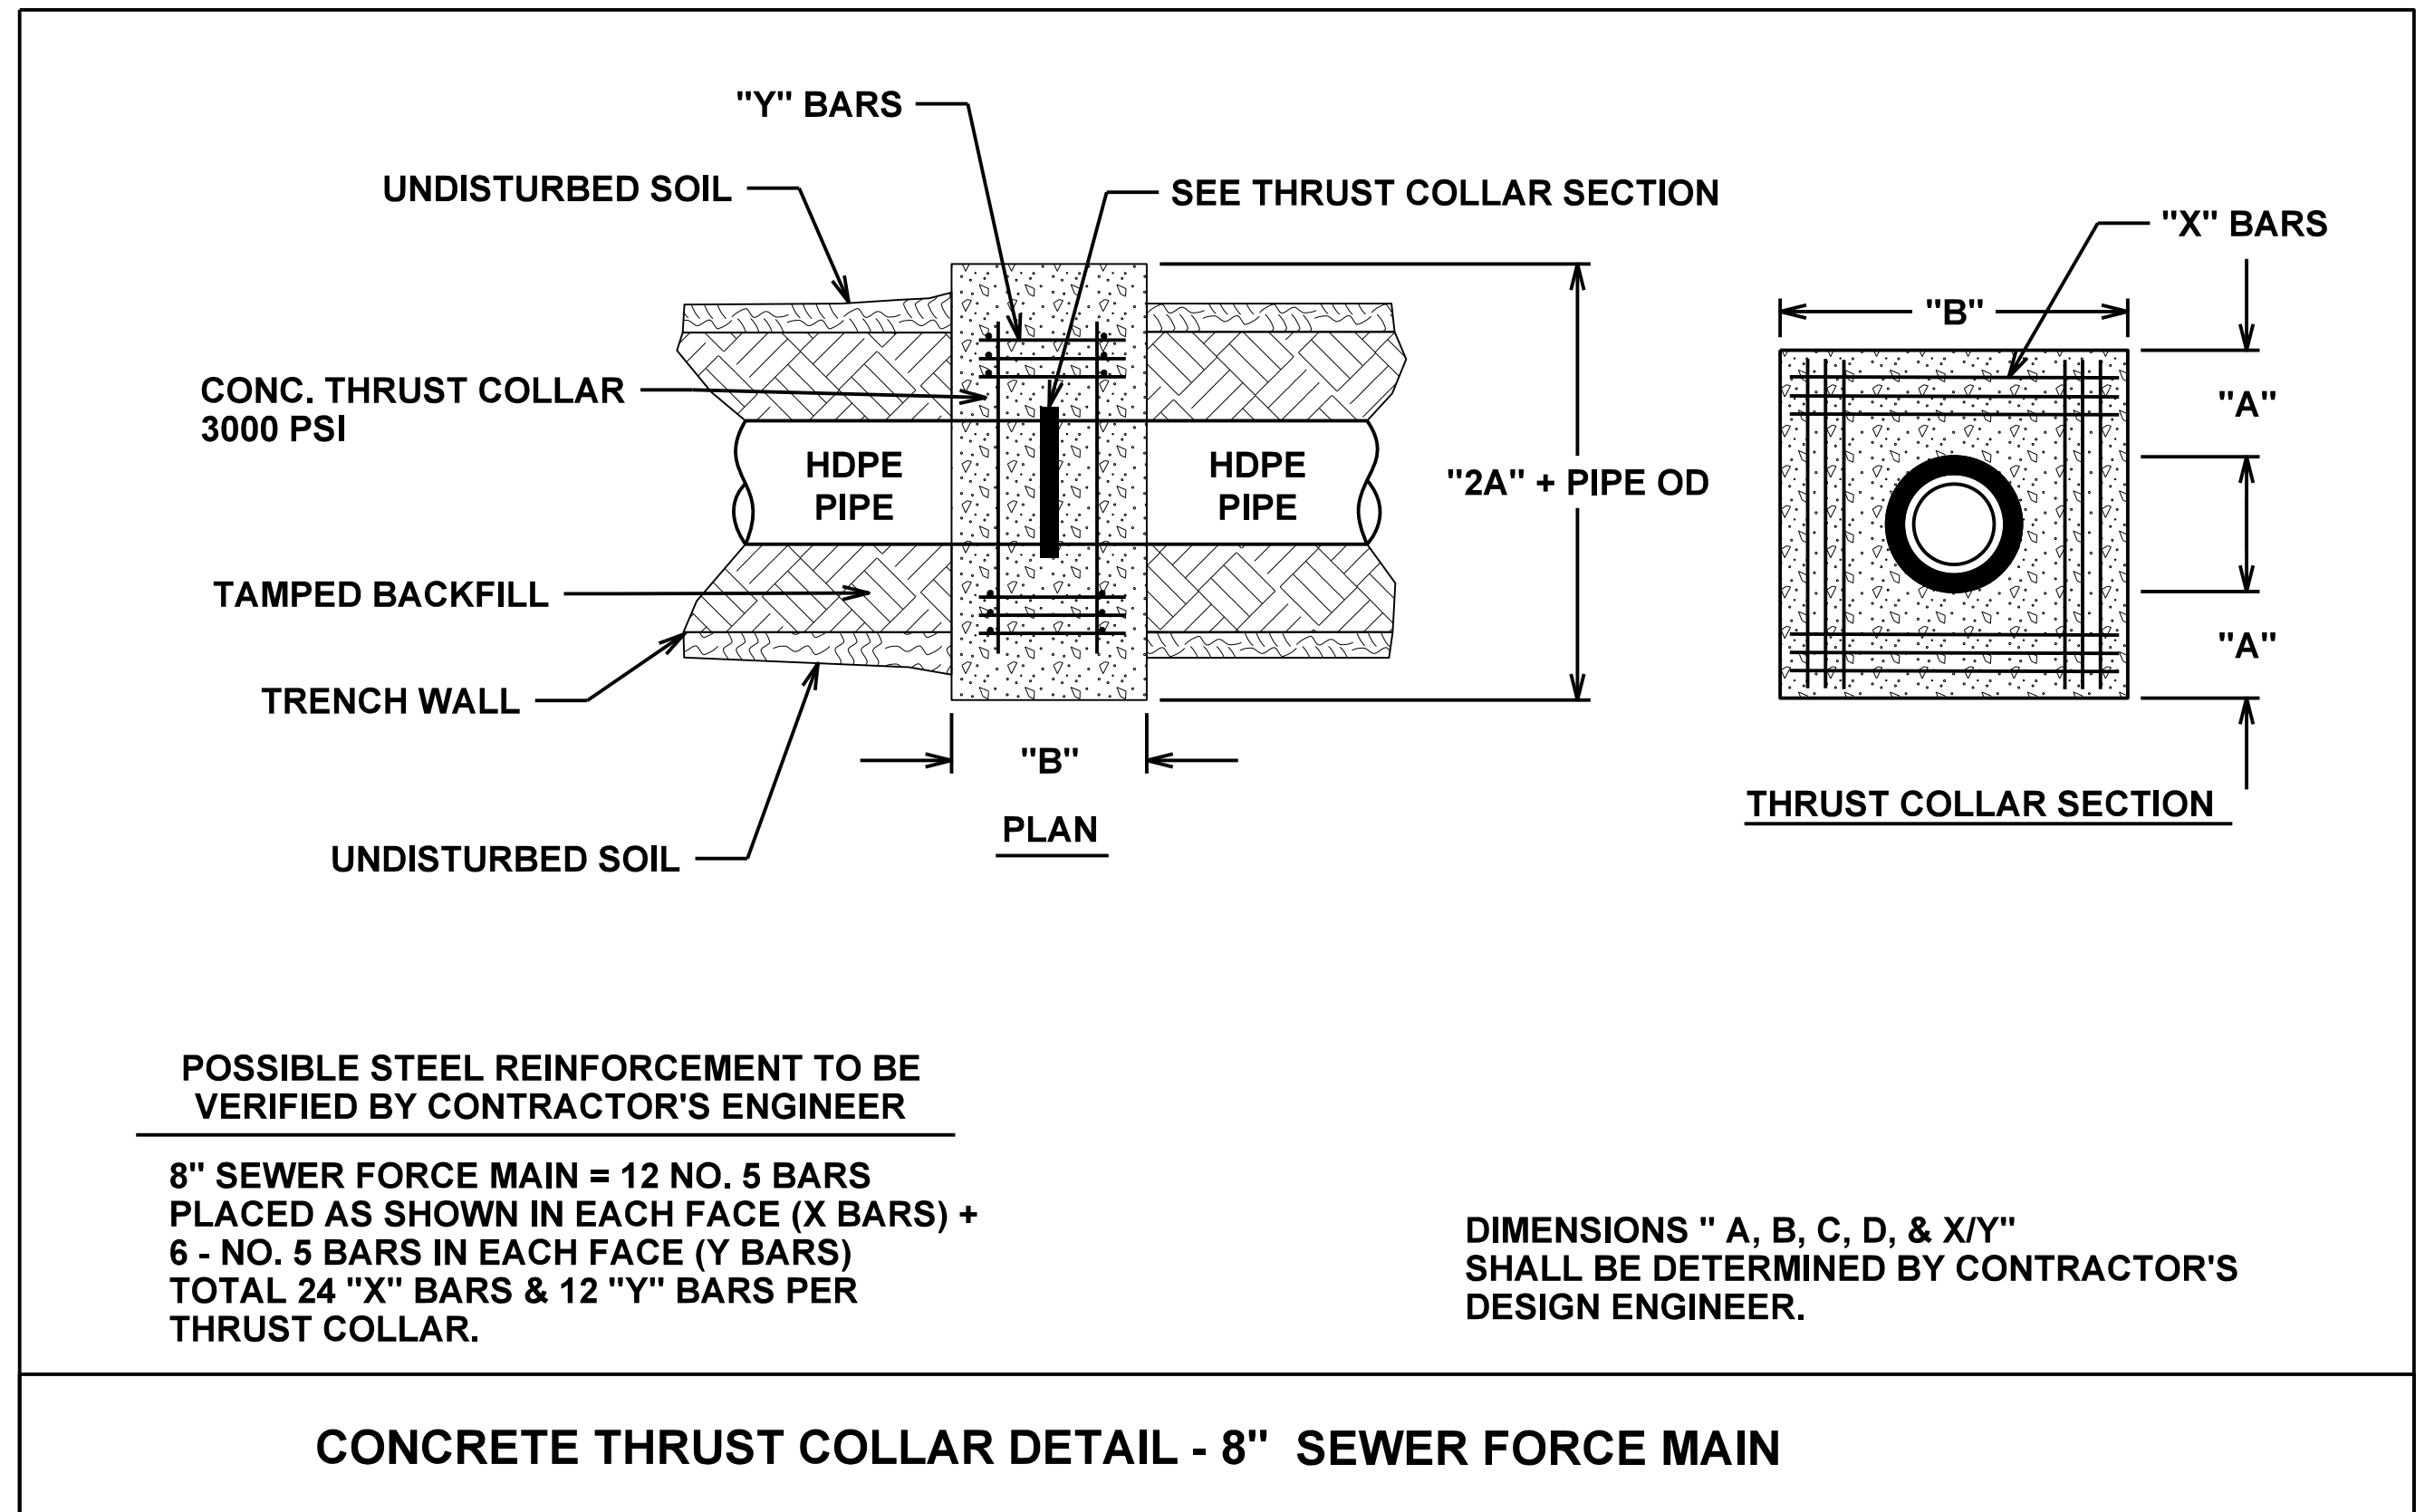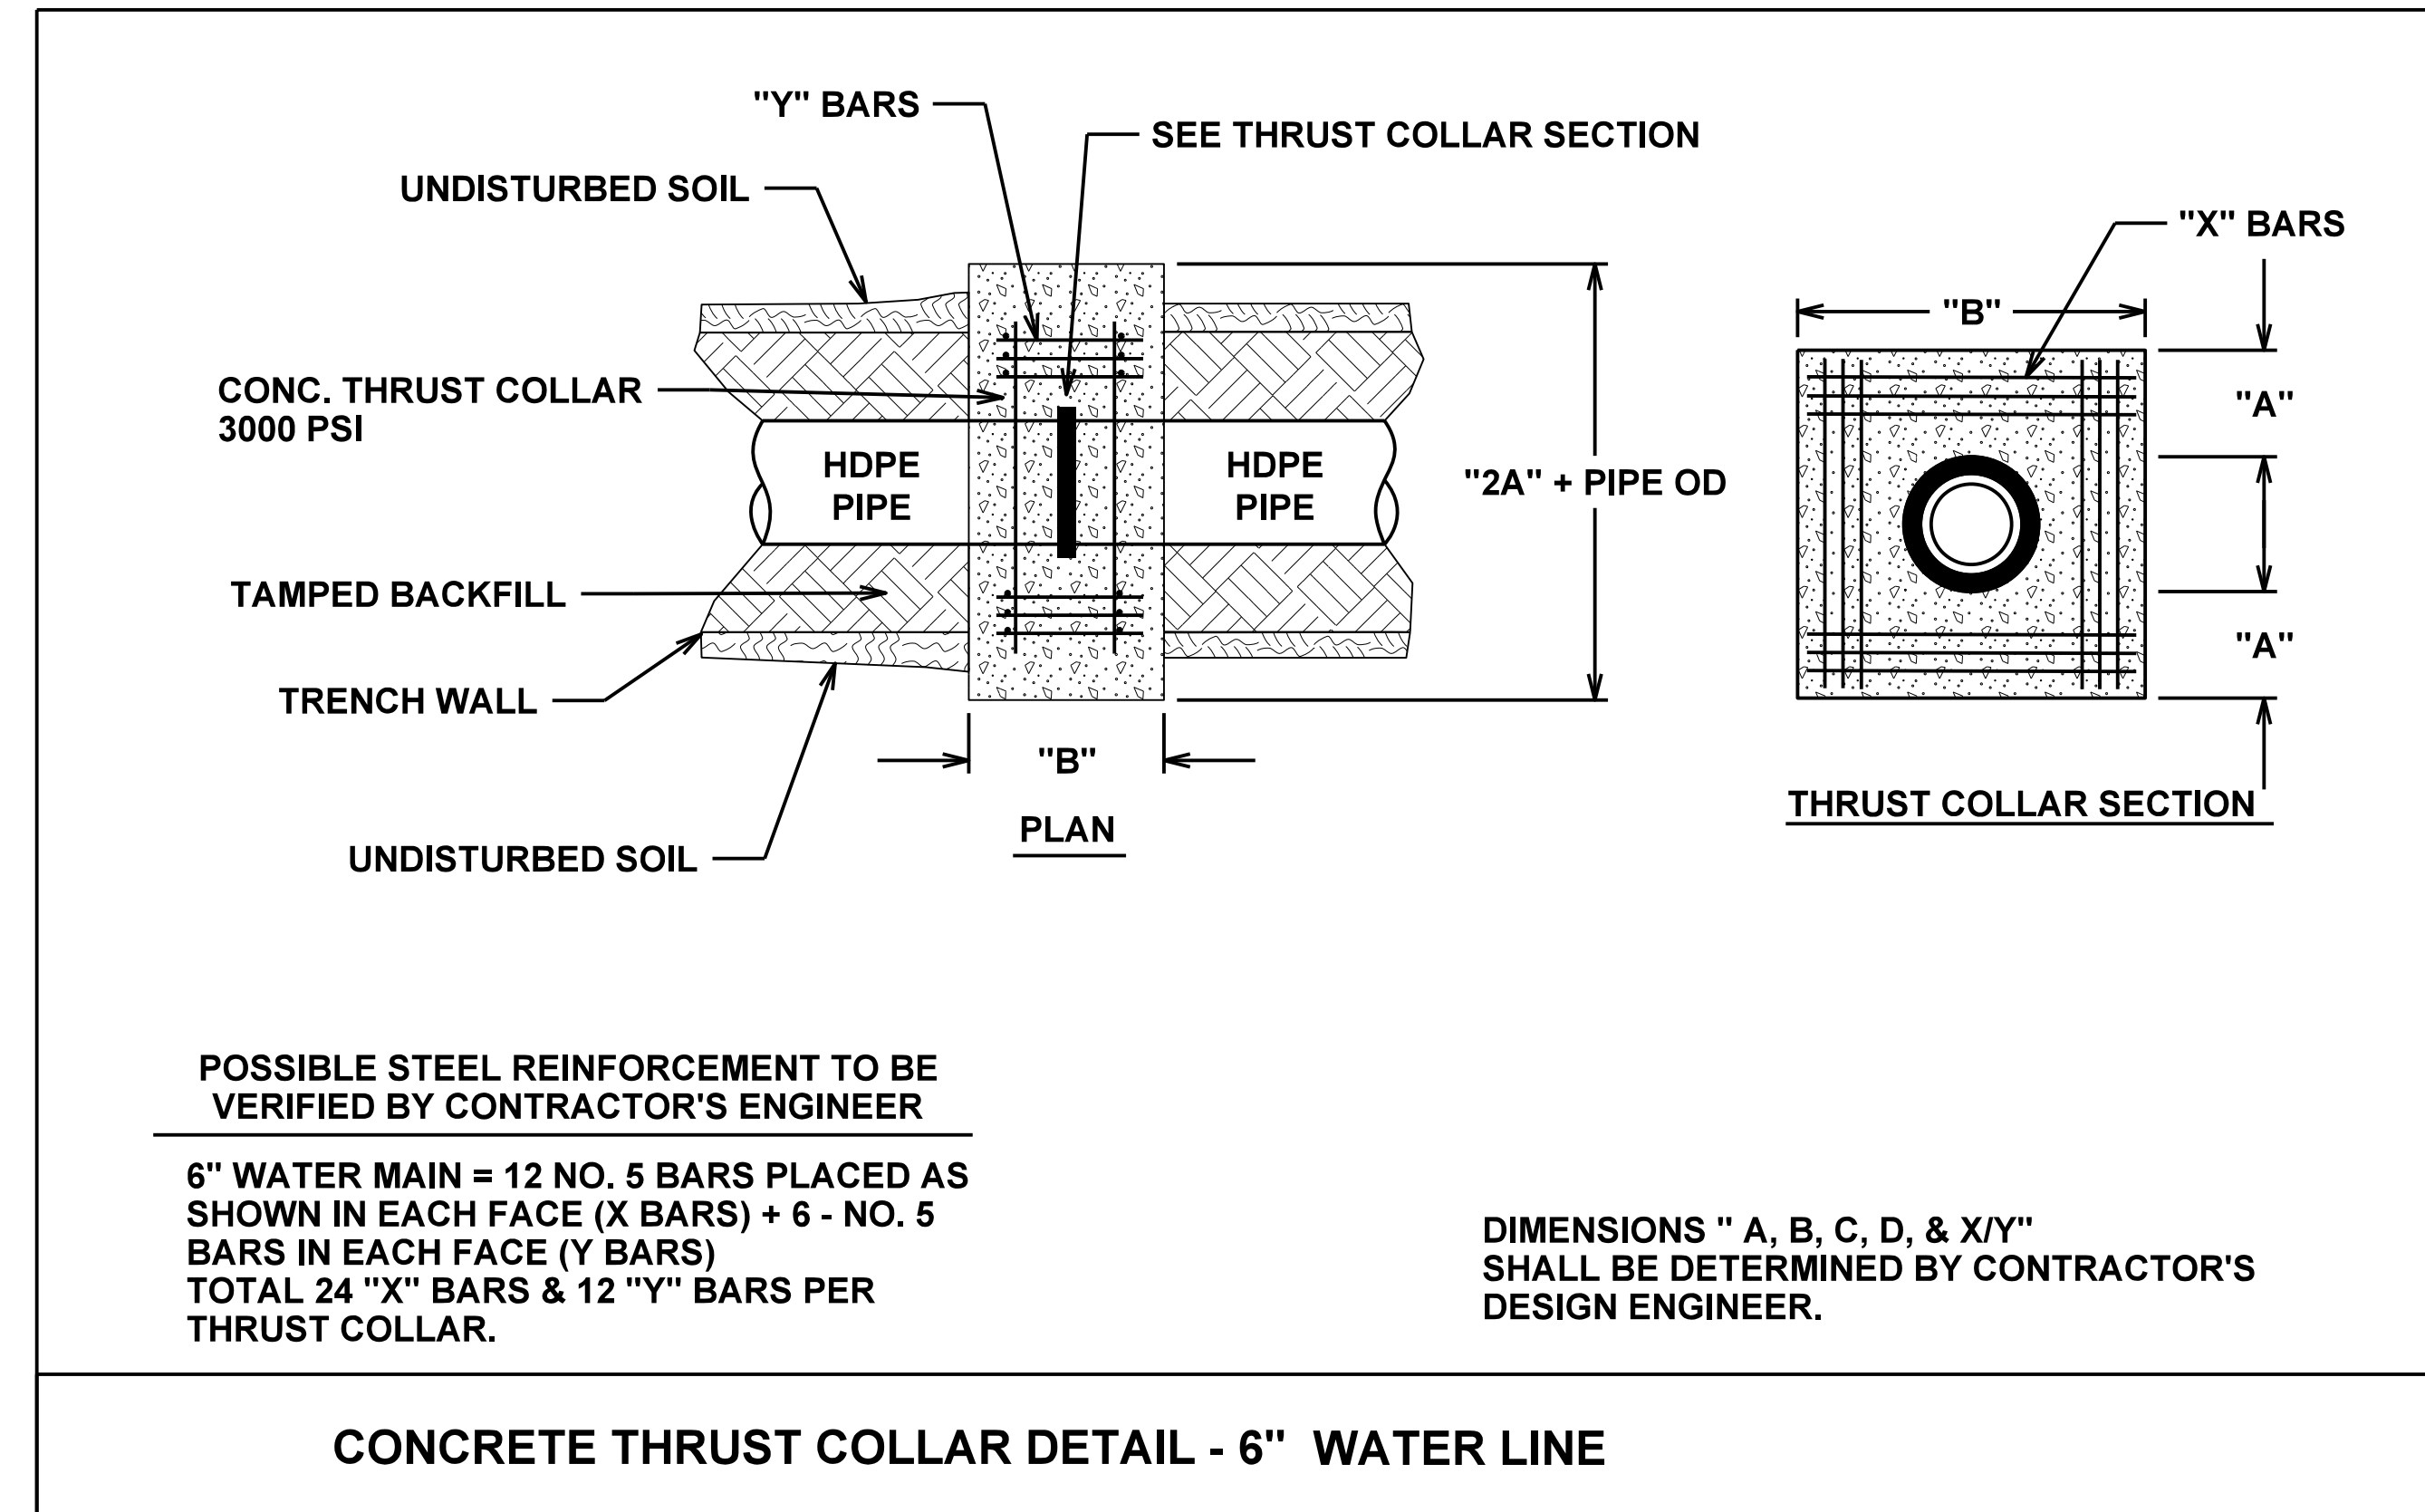

26-MAR-2020 11:59 er-wastewater-B5671.dwg UC03A.dgn
 P5181019