

# PAVEMENT SCHEDULE

Project Reference No

2021CPT.05.23.20392.1

Sheet No


3

C

PROP. LATEX MODIFIED MICRO-SURFACING, TYPE III  
AT AN AVERAGE RATE OF 22 TO 26 LBS. PER SQ. YD.


U

EXISTING PAVEMENT

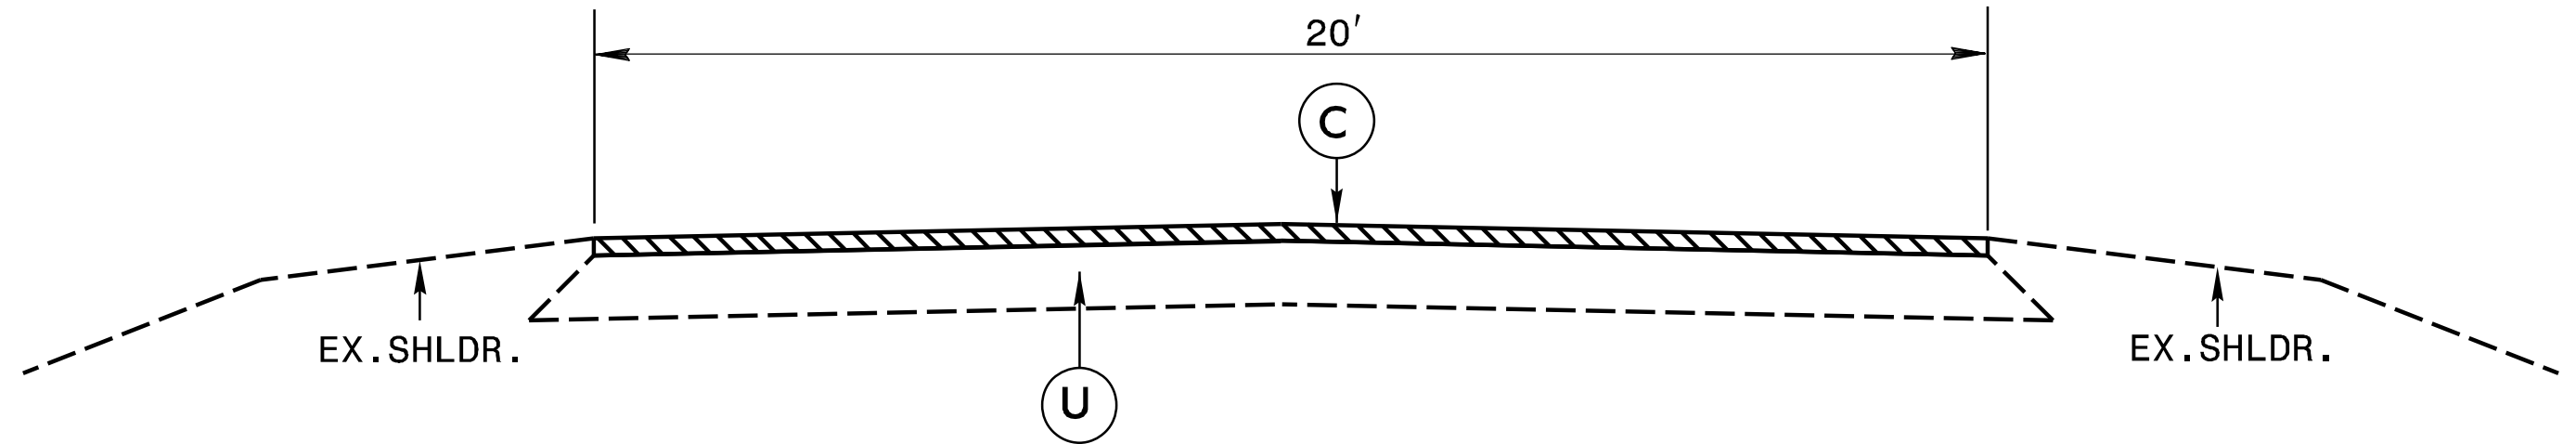

TYPICAL SECTION 1

\* MICROSURFACE OVER BRIDGE #18 ON MAP 4

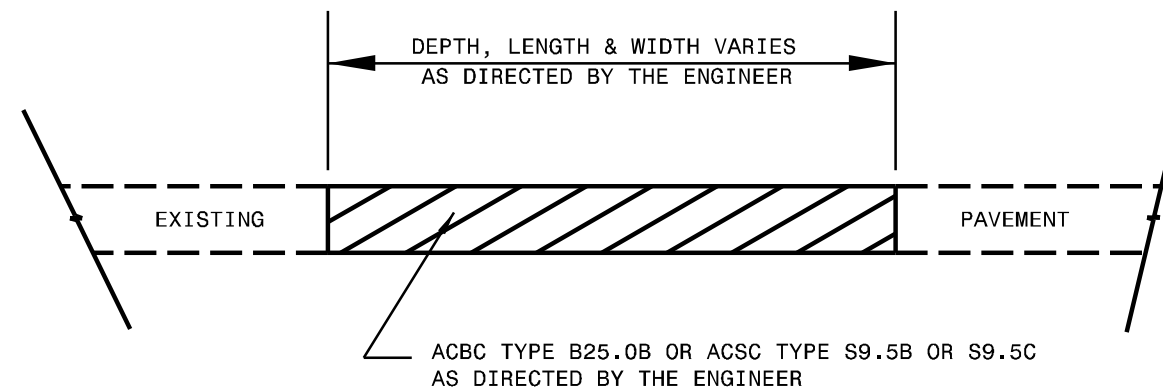

**PATCHING EXISTING PAVEMENT**  
MILLING (IF REQUIRED BY TYPICAL) TO BE PERFORMED PRIOR TO PATCHING