


09.08/99

TIP PROJECT: B-5662

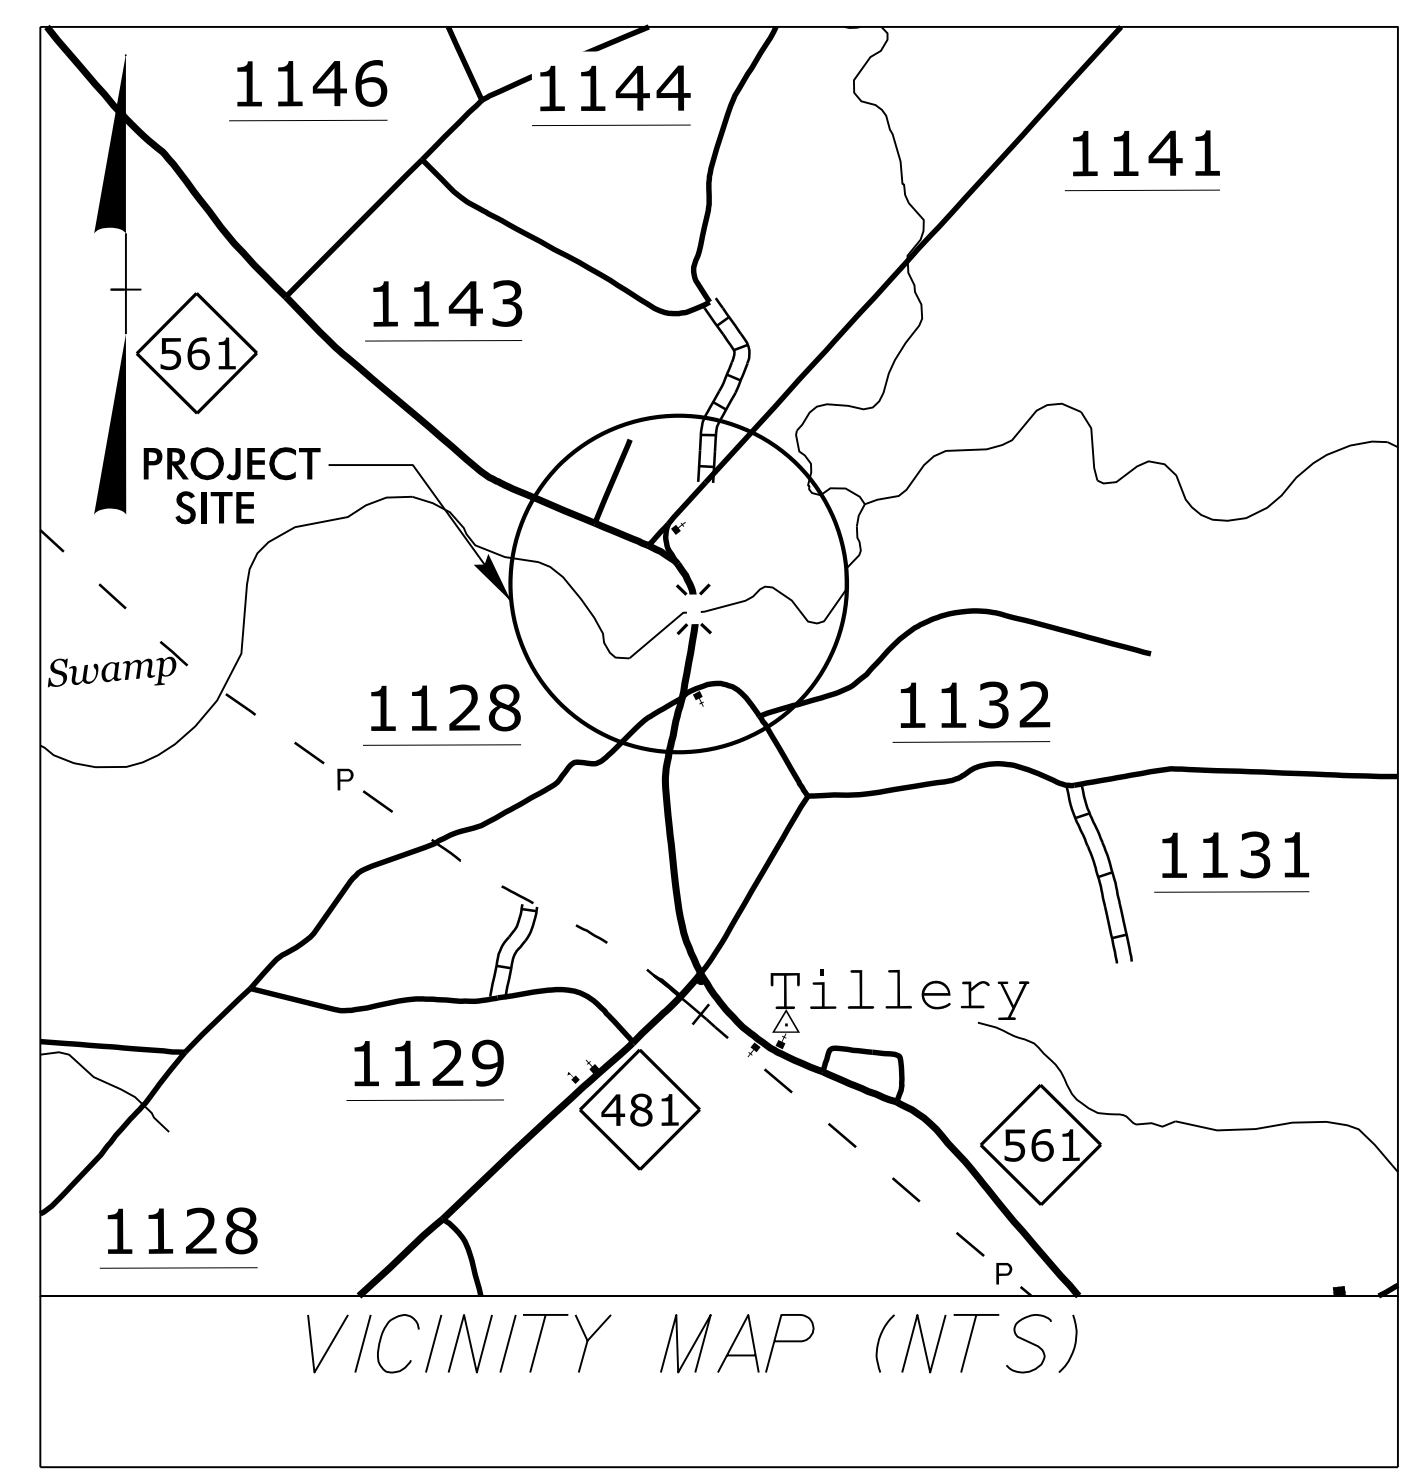

STATE OF NORTH CAROLINA
DIVISION OF HIGHWAYS


**UTILITIES BY OTHERS PLANS
HALIFAX COUNTY**

**LOCATION: REPLACE BRIDGE NO. 93 OVER
CONOCONNARA SWAMP ON NC 561**


TYPE OF WORK: RELOCATING UTILITIES LINES

T.I.P. NO.	SHEET NO.
B-5662	UO-1

NOTE:
ALL UTILITY WORK SHOWN ON THIS SHEET WILL BE DONE BY OTHERS. NO PAYMENT WILL BE MADE TO THE CONTRACTOR FOR UTILITY WORK SHOWN ON THIS SHEET.

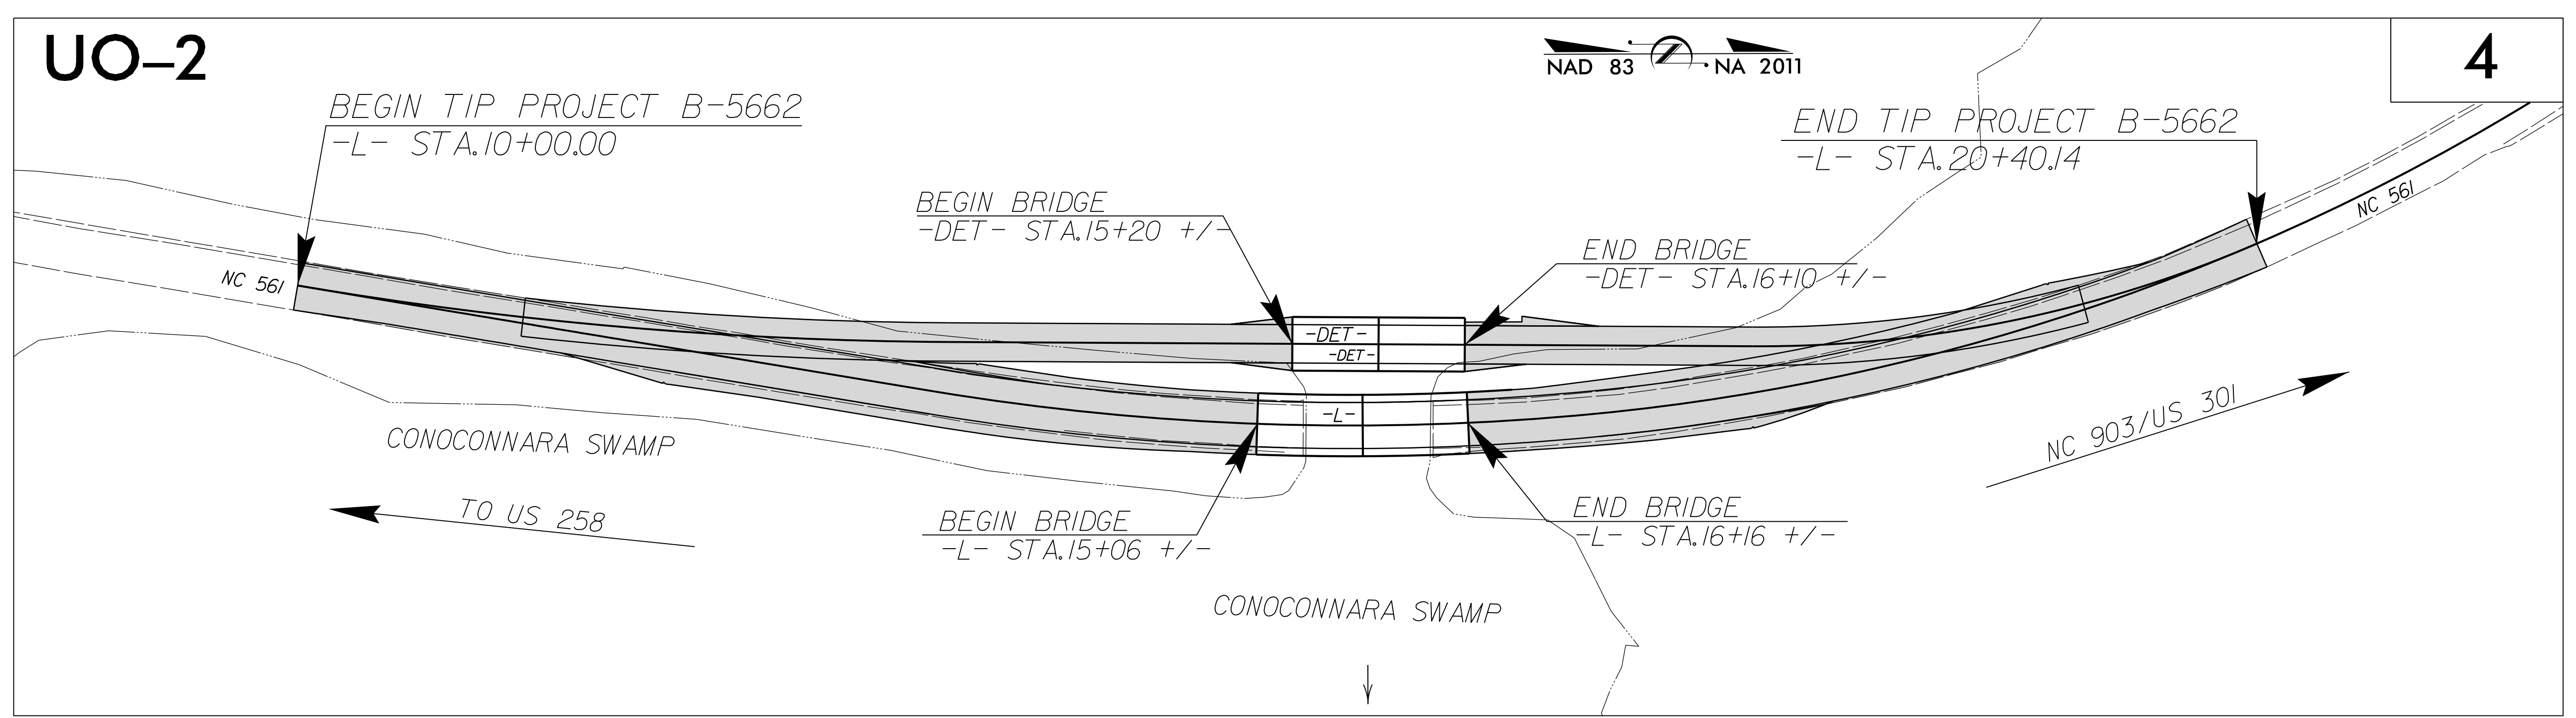

06-APR-2020 12:50
M:\2018\20180945\2\B-5662\Utilities\B-5662.ut_rdy03_U001.psh.dgn
\$\$\$\$\$SERNAME\$\$\$\$\$

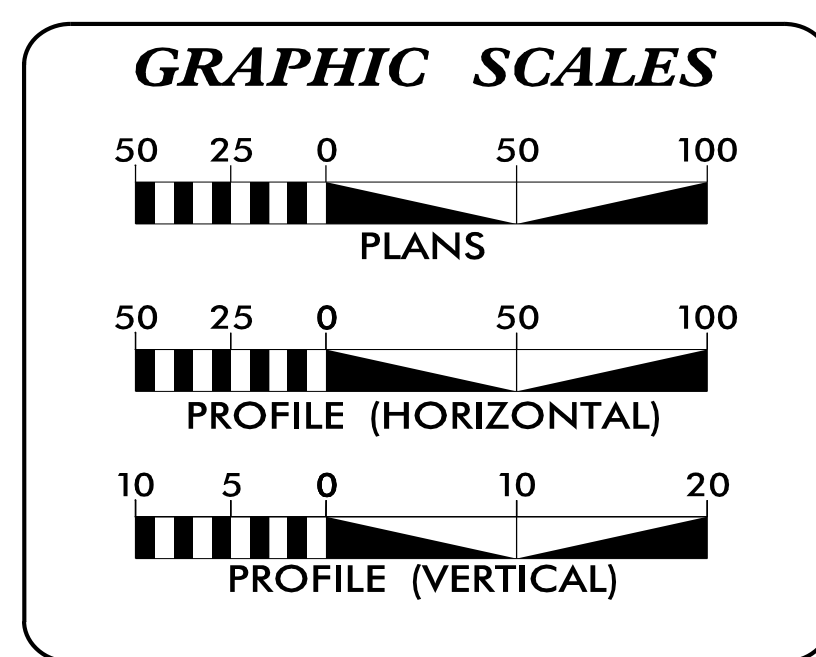


INDEX OF SHEETS

SHEET NO.:	DESCRIPTION:
UO-1	TITLE SHEET
UO-2	UBO PLAN SHEET

UTILITY OWNERS WITH CONFLICTS

(A) TELEPHONE & FIBER OPTIC - CENTURYLINK


PREPARED IN THE OFFICE OF:

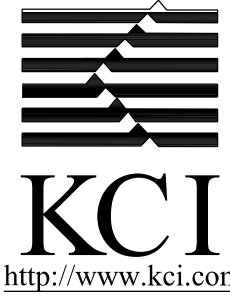

KCI
http://www.kci.com

KCI Associates of N.C., P.A.
4505 Falls of Neuse Road, Suite 400
Raleigh, NC 27609
Phone (919) 783-9214
Fax (919) 783-9266

JOHN FAISON PROJECT UTILITY COORDINATOR
DANIEL ALLEN PROJECT UTILITY DESIGNER

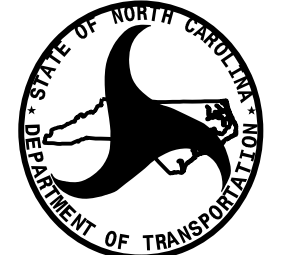

**DIVISION OF HIGHWAYS
UTILITIES UNIT**
1555 MAIL SERVICES CENTER
RALEIGH NC 27699-1555
PHONE (919) 707-6690
FAX (919) 250-4151

NABIL HAMDAN REGIONAL UTILITIES ENGINEER
KYLE PLEASANT UTILITIES AREA COORDINATOR
KIFAH KAMIL SENIOR UTILITIES ENGINEER
LARRY JAMES JR. SENIOR UTILITIES COORDINATOR