





6/23/16

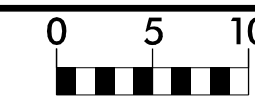

PROJ. REFERENCE NO. B-5662	SHEET NO. X-4
-------------------------------	------------------

150 140 130 120 110 100 90 80 70 60 50 40 30 20 10 0 10 20 30 40 50 60 70 80 90 100 110 120 130 140 150

BEGIN BRIDGE -L- STA. 15+06.00

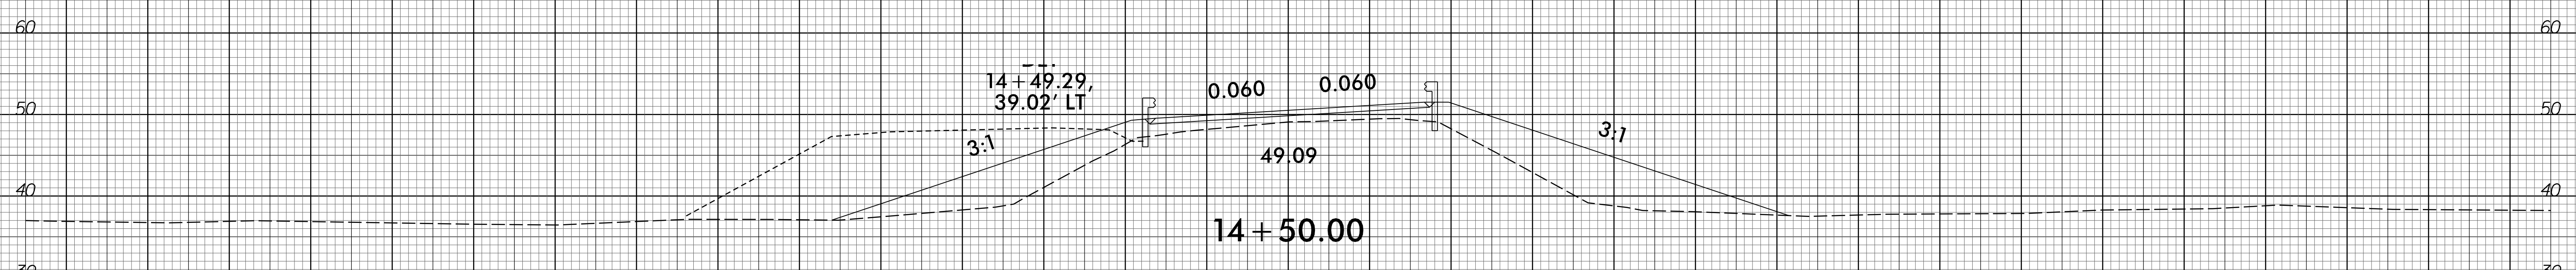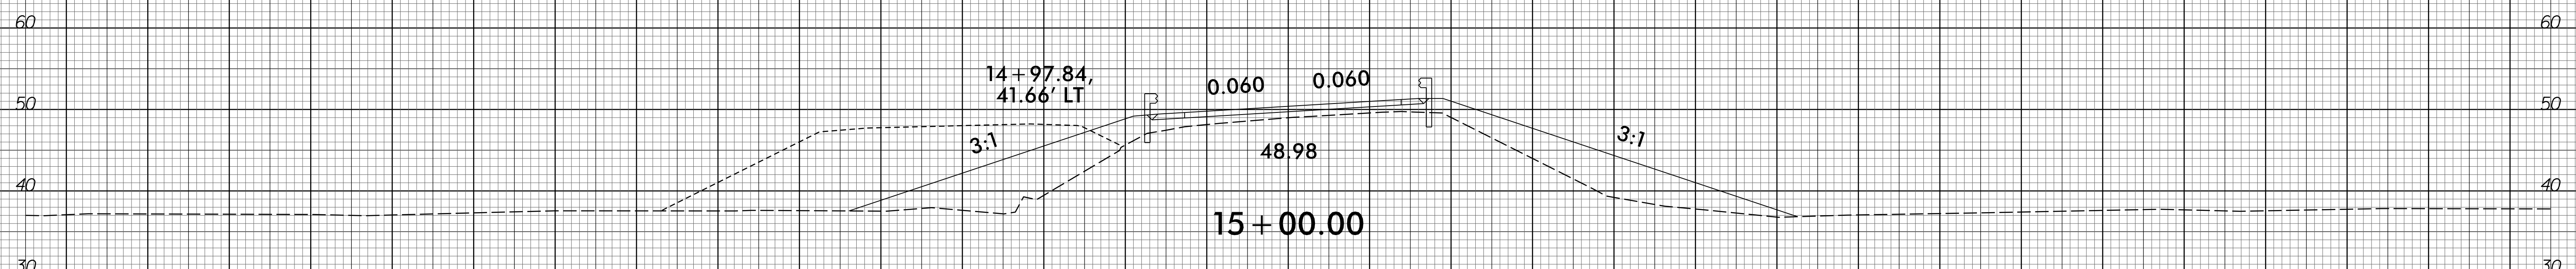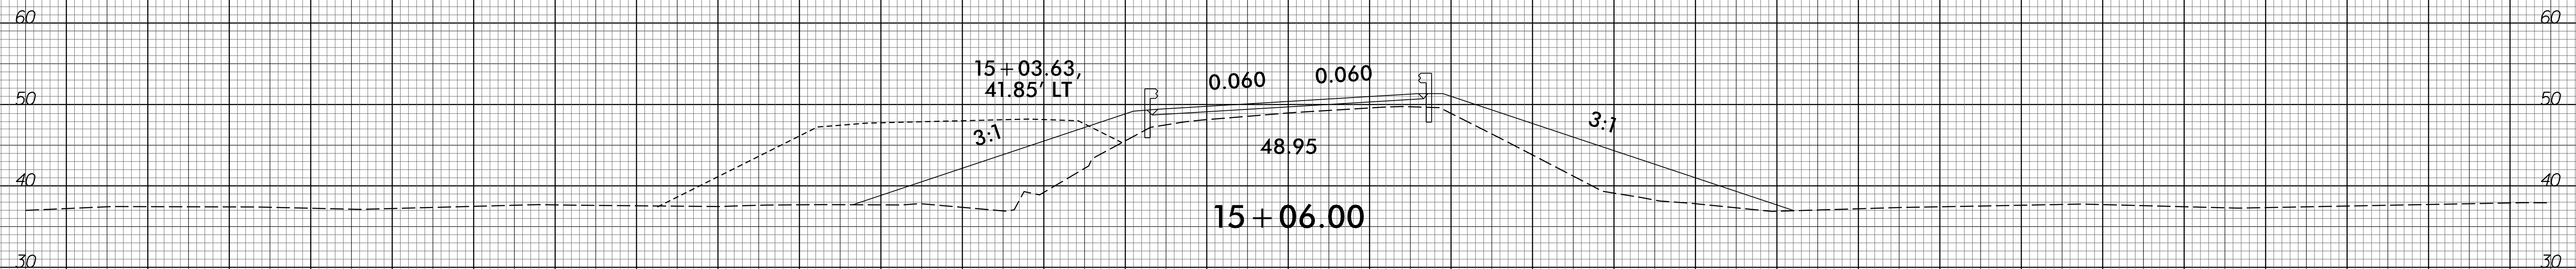

150 140 130 120 110 100 90 80 70 60 50 40 30 20 10 0 10 20 30 40 50 60 70 80 90 100 110 120 130 140 150

I:\APR-2020\12446
 15+06.00\15+06.00\15+06.00.dgn
 15+06.00\15+06.00.dgn