


TYPICAL SECTION NO. 1

PAVEMENT SCHEDULE

C1	PROPOSED APPROX. 1.5" ASPHALT CONC. SURFACE COURSE, TYPE S9.5C, AT AN AVERAGE RATE OF 168 LBS. PER SQ. YD.
C2	PROPOSED APPROX. 3" ASPHALT CONC. SURFACE COURSE, TYPE S9.5C, AT AN AVERAGE RATE OF 168 LBS. PER SQ. YD, IN EACH OF TWO LAYERS.
U	EXISTING PAVEMENT
V1	1.5" MILLING
V2	3" MILLING

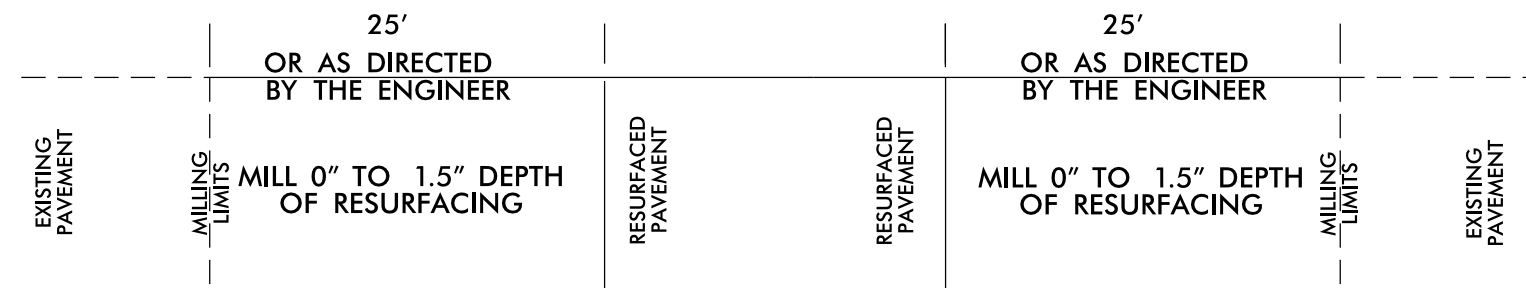

** MILLING TO BE PAID FOR AS INCIDENTAL MILLING

PAVEMENT TIE-IN DETAIL