


CONTRACT: C204449 TIP PROJECT: 15BPR.45

STRUCTURES

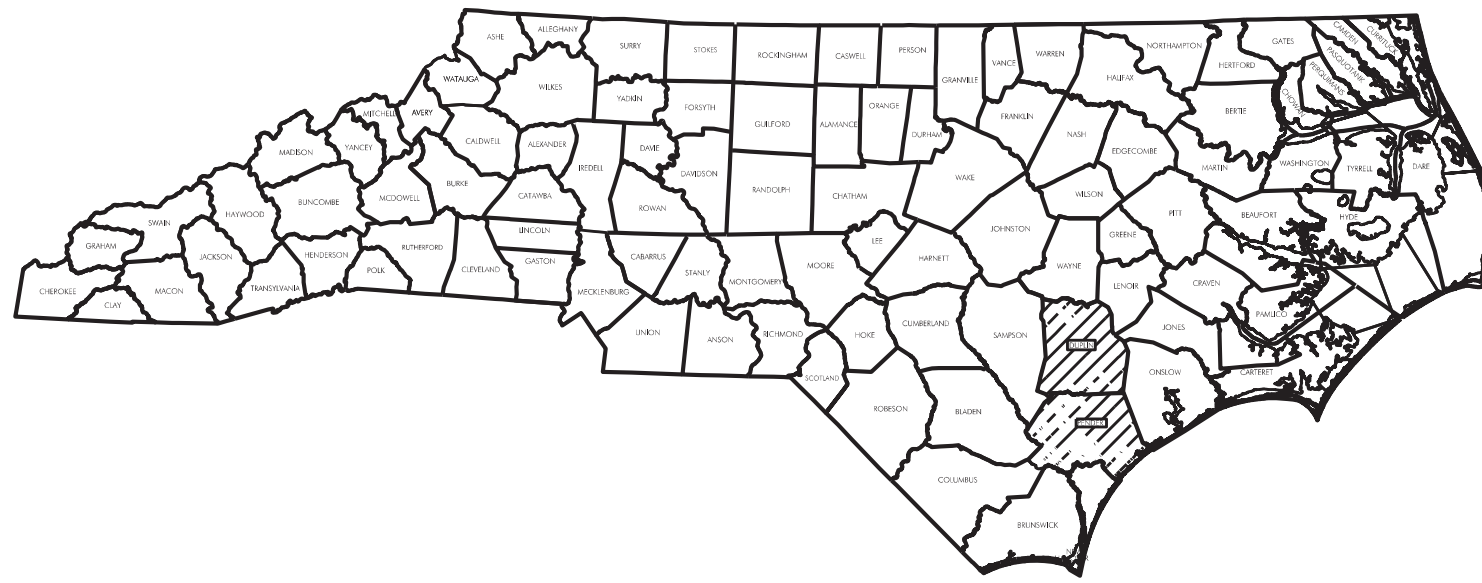

**STATE OF NORTH CAROLINA
DIVISION OF HIGHWAYS**


DUPLIN & PENDER COUNTY

STATE	STATE PROJECT REFERENCE NO.	SHEET NO.	TOTAL SHEETS
N.C.	15BPR.45	1	31
STATE PROJECT NO.	F. A. PROJ. NO.	DESCRIPTION	
15BPR.45		P.E.	
15BPR.45		CONST.	


LOCATION: DUPLIN COUNTY:
BRIDGE #300433 OVER I40 ON NC 903 BETWEEN SR 1909 (JOHN WILLIAMS EVANS RD) AND SR 1991 (BRINSON RD).

PENDER COUNTY:
BRIDGE #700219 OVER I40 ON US 117 BETWEEN SR 1625 (JOHNSON LEE RD) AND SR 1504 (MURPHY RD).


TYPE OF WORK: BRIDGE PRESERVATION - LATEX MODIFIED CONCRETE OVERLAY EARLY STRENGTH, DECK REPAIRS, JOINT REPAIRS, SUBSTRUCTURE REPAIRS.

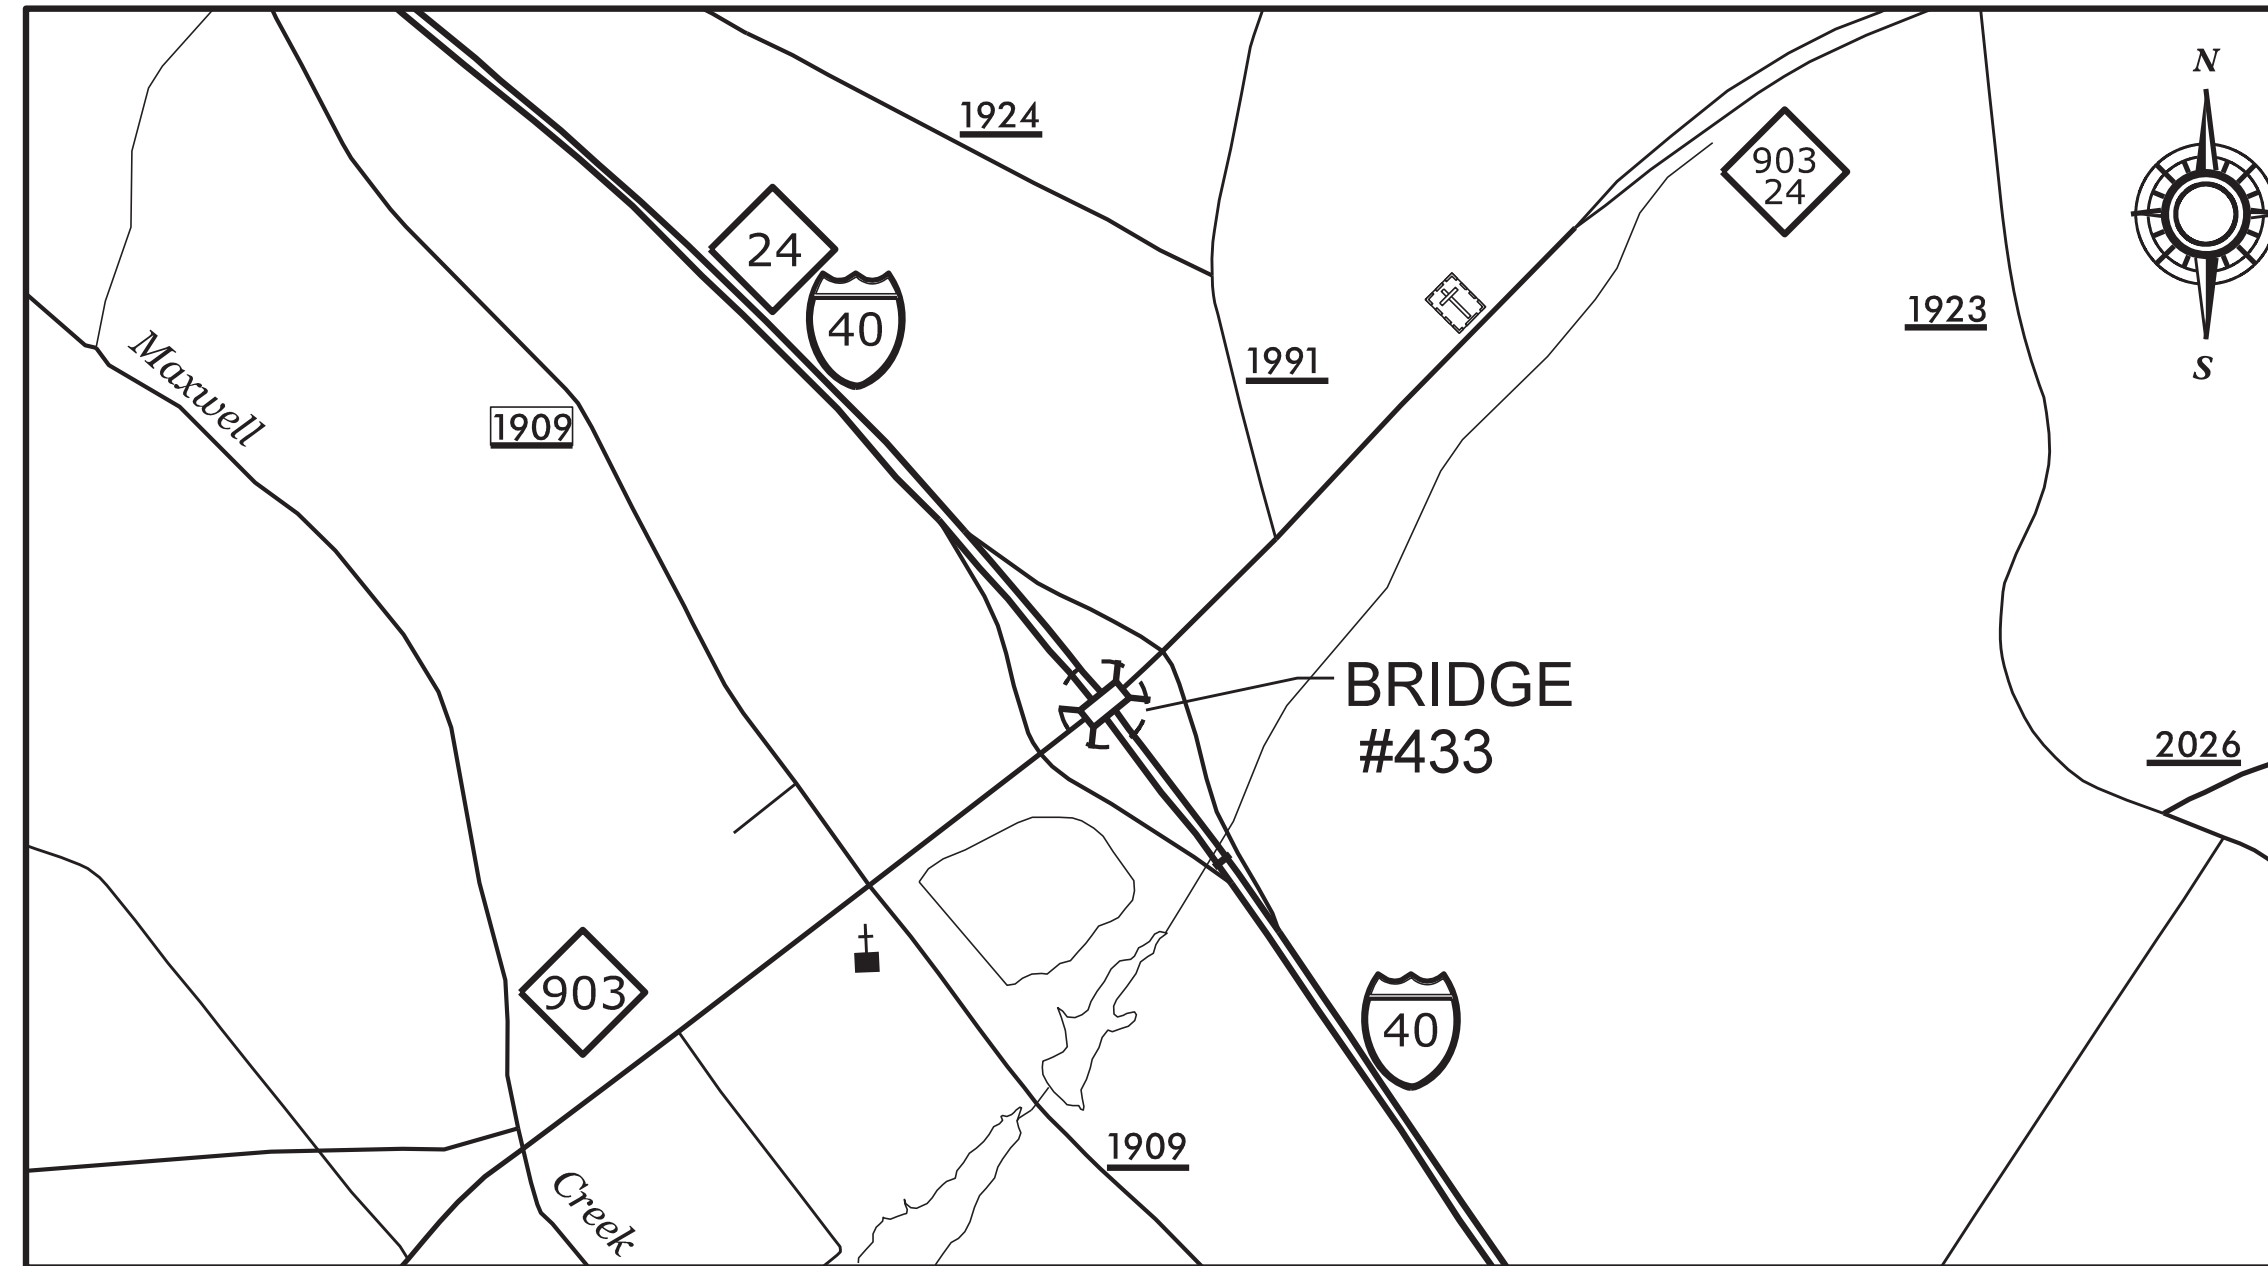

DUPLIN 433

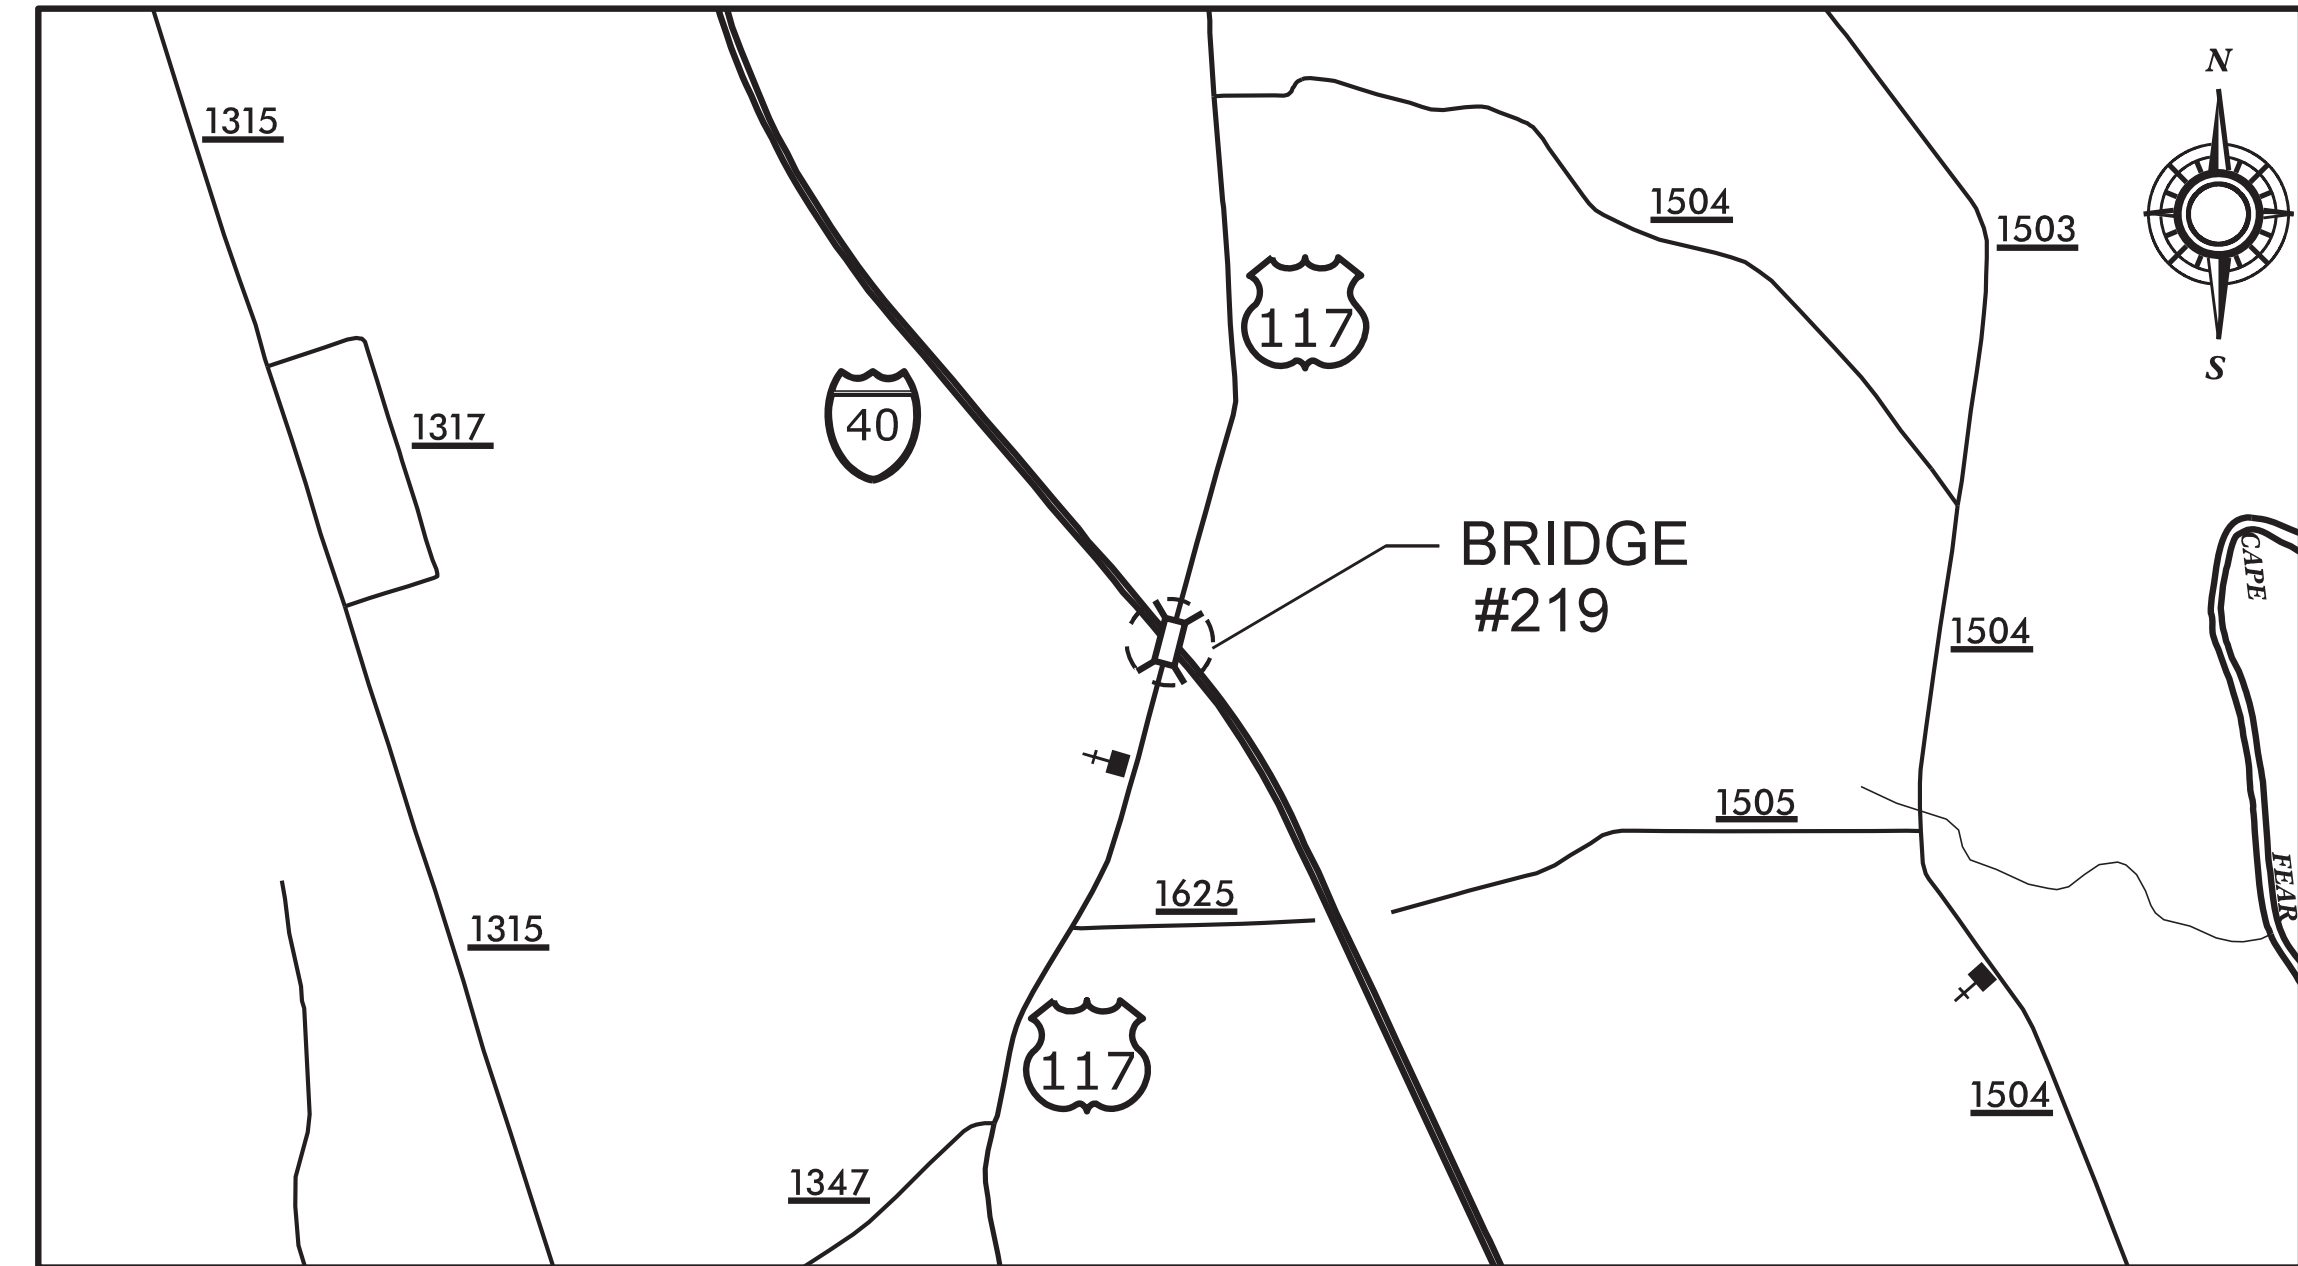

PENDER 219

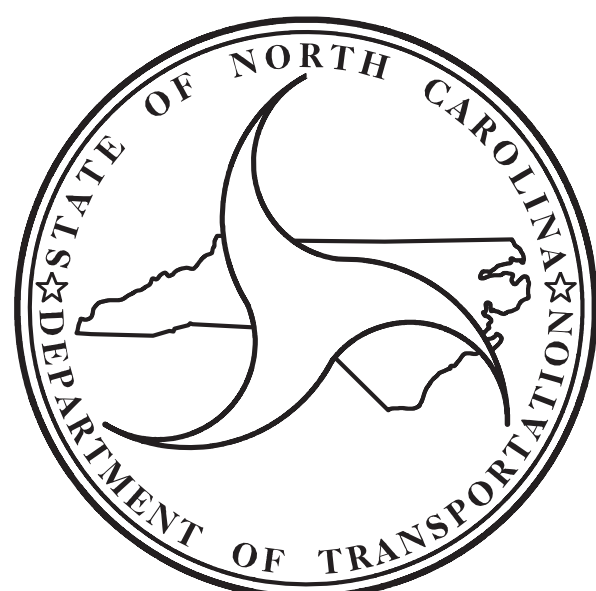

DESIGN DATA

DUPLIN #300433 ADT 2015 = 3,400
PENDER #700219 ADT 2017 = 2,900

PROJECT LENGTH

DUPLIN #300433 = 0.037 MI
PENDER #700219 = 0.047 MI

Prepared for:
STRUCTURES MANAGEMENT UNIT
NORTH CAROLINA DEPARTMENT OF TRANSPORTATION

2018 STANDARD SPECIFICATIONS

LETTING DATE:
FEBRUARY 16, 2021



EMILY MURRAY, PE
PROJECT ENGINEER

VOLKERT

5540 Centerview Drive, Suite 305
Raleigh, NC 27606
Tel. 919-854-0344 Fax. 919-854-0355
NC License No. F-0765