


TIP PROJECT: 15BPR.45

CONTRACT: C204449

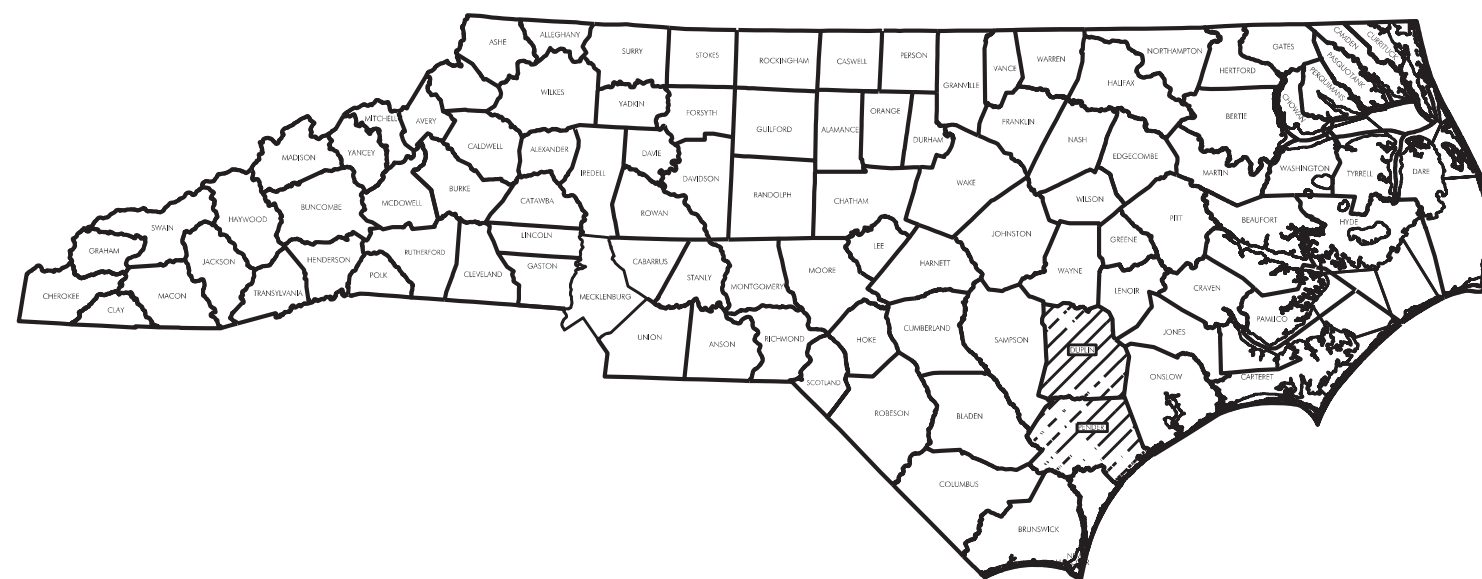

**STATE OF NORTH CAROLINA
DIVISION OF HIGHWAYS**

DUPLIN & PENDER COUNTY

STATE	STATE PROJECT REFERENCE NO.	SHEET NO.	TOTAL SHEETS
N.C.	15BPR.45	1A	31
STATE PROJECT NO.	F. A. PROJ. NO.	DESCRIPTION	
15BPR.45		P.E.	
15BPR.45		CONST.	

LOCATION: DUPLIN COUNTY:
BRIDGE #300433 OVER I40 ON NC 903 BETWEEN SR 1909 (JOHN WILLIAMS EVANS RD) AND SR 1991 (BRINSON RD).

PENDER COUNTY:
BRIDGE #700219 OVER I40 ON US 117 BETWEEN SR 1625 (JOHNSON LEE RD) AND SR 1504 (MURPHY RD).

INDEX OF SHEETS

STRUCTURE NO.	DESCRIPTION	SHEET NUMBER
	TITLE SHEET	1
	INDEX OF SHEETS & SUMMARY OF QUANTITIES	1A
300433	BRIDGE #433 ON NC 903 OVER I40	S1-1 TO S1-17
700219	BRIDGE #219 ON US 117 OVER I40	S2-1 TO S2-12
	DETAILS	SD-1 TO SD-2
	STANDARD NOTES	SN

TOTAL BILL OF MATERIAL

BRIDGE NO.	GROOVING BRIDGE FLOORS	CLASS II SURFACE PREPARATION	CONCRETE REPAIRS	SHOTCRETE REPAIRS	EPOXY RESIN INJECTION	VOLUMETRIC MIXER	FOAM JOINT SEAL FOR PRESERVATION	POURABLE SILICONE JOINT SEALANT	LATEX MODIFIED CONCRETE OVERLAY- EARLY STRENGTH
	SQ. FT.	SO. YDS.	CU. FT.	CU. FT.	LF	LUMP SUM	LF	LF	CU. YDS.
300433	5625.0	27.0	29.2	425.2	16.5	LUMP SUM	95.5	63.7	42.7
700219	10952.8	11.8		0.7	15.5	LUMP SUM	55.6	111.2	59.3
TOTAL	16577.8	38.8	29.2	425.9	32.0	LUMP SUM	151.1	174.9	102.0

TOTAL BILL OF MATERIAL

BRIDGE NO.	ELASTOMERIC CONCRETE FOR PRESERVATION	EPOXY COATING	BRIDGE JOINT DEMOLITION	PLACING AND FINISHING OF LATEX MODIFIED CONCRETE OVERLAY- EARLY STRENGTH	SCARIFYING BRIDGE DECK	HYDRO-DEMOLITION OF BRIDGE DECK	TYPE I BRIDGE JACKING BRIDGE NO...
	CU. FT.	SO. FT.	SO. FT.	SO. YDS.	SO. YDS.	SO. YDS.	EA
300433	37.5	496.2	150.0	714.2	714.2	714.2	3
700219	39.9		128.1	1314.0	1314.0	1314.0	
TOTAL	77.4	496.2	278.1	2028.2	2028.2	2028.2	3



5/20/2019

VOLKERT
5540 Centerview Drive, Suite 305
Raleigh, NC 27606
Tel. 919-854-0344 Fax. 919-854-0355
NC License No. F-0765

DOCUMENT NOT CONSIDERED
FINAL UNLESS ALL
SIGNATURES COMPLETED

DRAWN BY : R.G.BEAUCHAMP DATE : 3/19
CHECKED BY : J. R. MCROY DATE : 4/19