
DocuSign Envelope ID: 20CEF551-4E1C-4201-8A23-A1A0BB368EDC



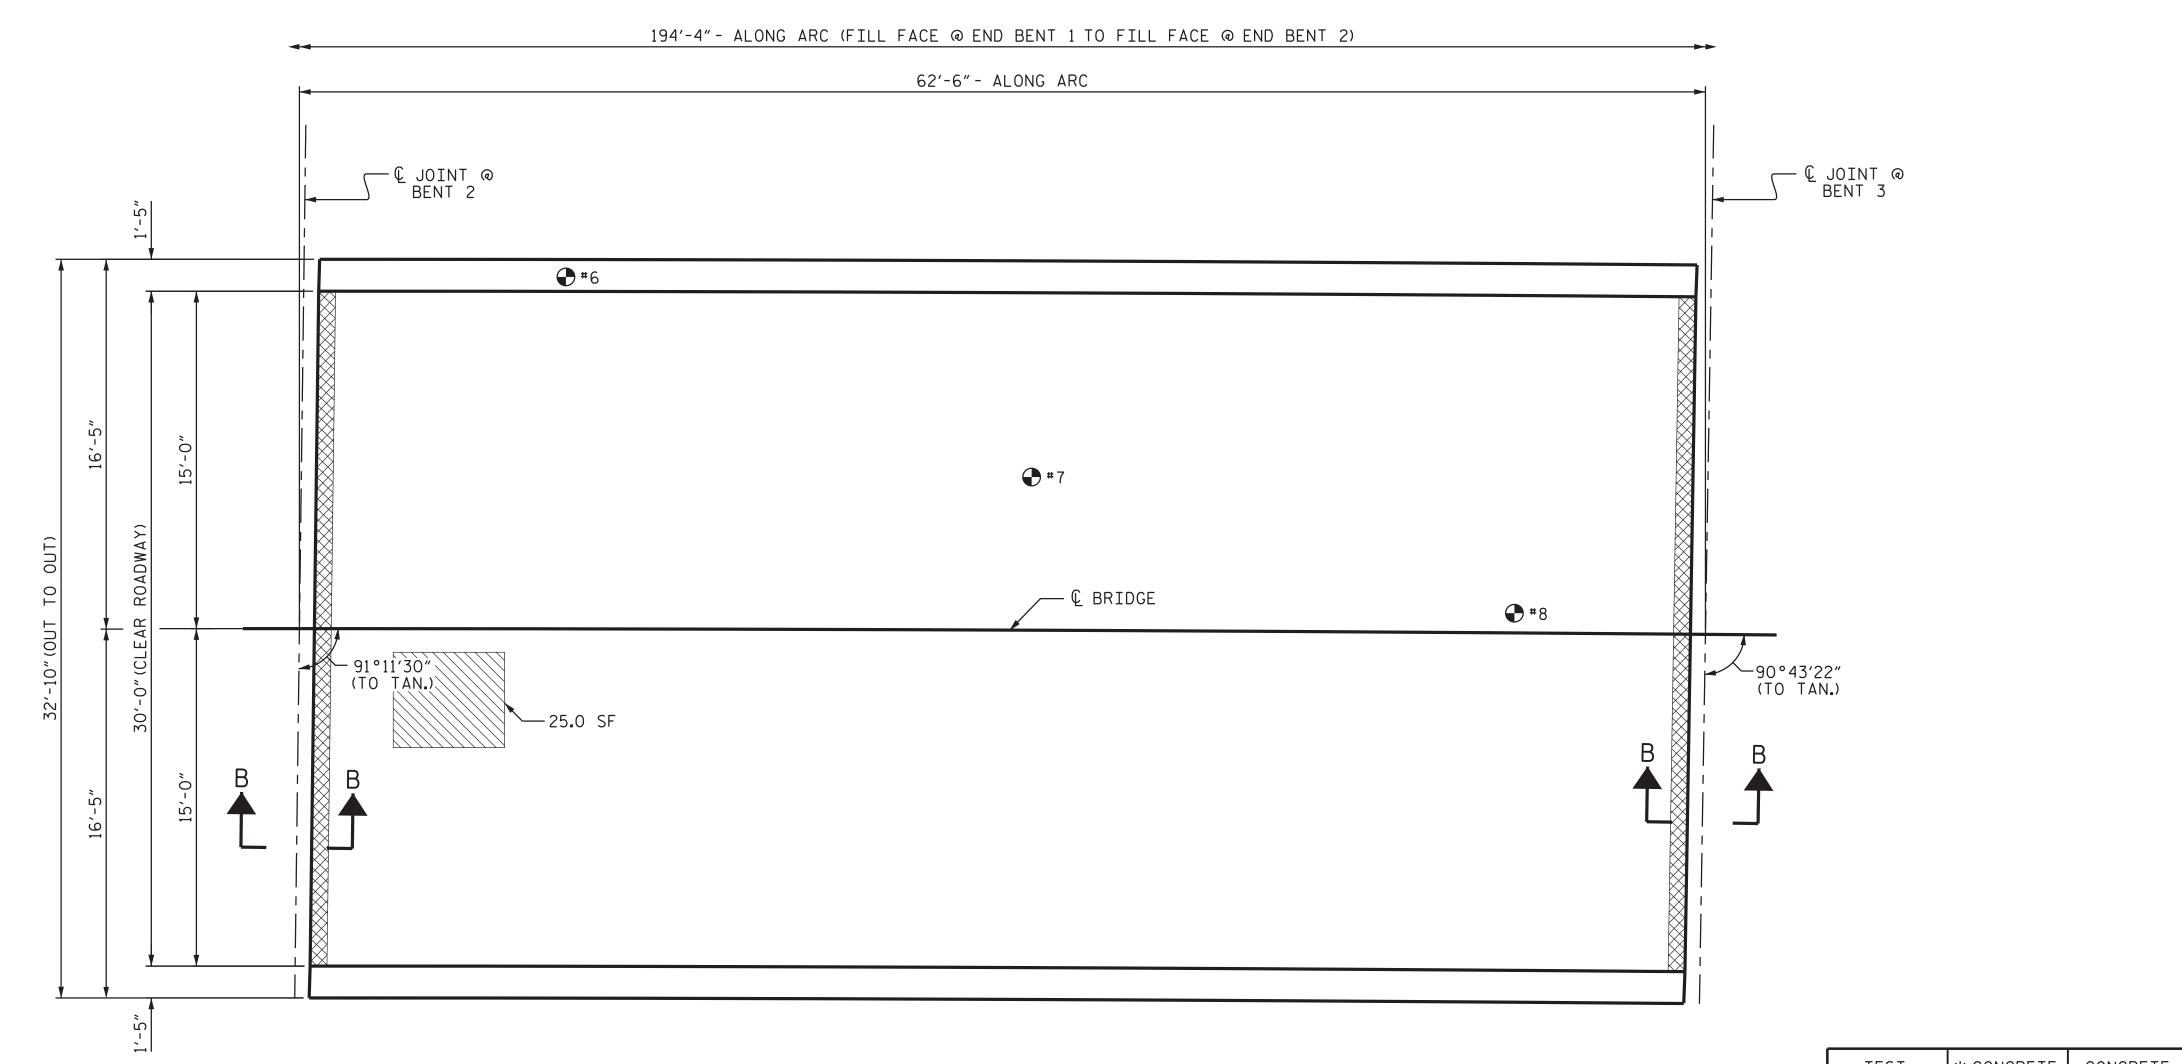

PLAN OF SPAN C

NOTES

REPAIR LOCATIONS AND ESTIMATED QUANTITIES ARE GIVEN WITH THE BEST INFORMATION AVAILABLE. IF ADDITIONAL REPAIRS NOT SHOWN ON THE DRAWINGS ARE DEEMED NECESSARY BY THE ENGINEER, THE ENGINEER WILL NOTE ON THE DRAWINGS THE APPROXIMATE LOCATIONS AND DESCRIPTION OF THE REPAIRS AND ADJUST THE ACTUAL QUANTITIES ENTERED INTO THE AS-BUILT REPAIR QUANTITY TABLE.

PRIOR TO PLACEMENT OF THE LMC OVERLAY ACROSS THE DECK SPANS, THE CONTRACTOR SHALL SUBMIT A POUR SEQUENCE FOR APPROVAL BY THE ENGINEER.

FOR SECTION B-B, SEE "JOINT REPAIR DETAILS" SHEET.

FOR BRIDGE JOINT DEMOLITION, SEE "JOINT REPAIR DETAILS" SHEET.

TEST LOCATION	* CONCRETE COVER (INCH)	CONCRETE STRENGTH (PSI)
#6	23/8"	5920
#7	23/8"	5460
#8	27/8"	6110

INFORMATION IN CHART TAKEN FROM

* CONCRETE COVER FOR TOP BARS IN THE DECK ARE BASED ON DECK EVALUATION DATED 02/25/2018. EXISTING BRIDGE PLANS INDICATE 25/2010 CONCRETE COVER



5540 Centerview Drive, Suite 305 Raleigh, NC 27606 Tel. 919-854-0344 Fax. 919-854-0355 NC License No. F-0765

AS-BUILT REPAIR QUANTITY TABLE TOP OF DECK REPAIRS

SPAN C

ESTIM	ATE	ΔΟΤΙΙΔΙ		
		ACTUAL		
208.3	SY			
208.3	SY			
2.8	SY			
30.0	SF			
0.0	LF			
1660.5	SF			
11.8	CY			
208.3	SY			
	208.3 2.8 30.0 0.0 1660.5	208.3 SY 2.8 SY 30.0 SF 0.0 LF 1660.5 SF		

UNDERSIDE OF DECK REPAIRS

	ESTI	MATE	ACTUAL		
SHOTCRETE REPAIRS	AREA SF	VOLUME CF	AREA SF	VOLUME CF	
UNDERSIDE OF DECK	0.0	0.0			
OVERHANG DIAPHRAGMS	0.0	0.0			
UNDERSIDE OF OVERHANG	0.0	0.0			
INTERIOR DIAPHRAGMS	0.0	0.0			
CONCRETE CURB AND RAIL	0.0	0.0			
	ESTI	ESTIMATE		ACTUAL	
UNDERSIDE EPOXY RESIN INJECTION	0.0	LF			

VALUES IN CHARTS REPRESENT ESTIMATED UNDERSIDE OF DECK REPAIR TOTALS AFTER REMOVAL OF UNSOUND CONCRETE. MINIMUM OF 1" BEHIND REBAR AND MINIMUM 2" CLEARANCE TO SAWCUT. SEE REPAIR DETAILS.

APPROXIMATE CLASS II AREA

APPROXIMATE CLASS III AREA

UNDERSIDE REPAIR

BRIDGE JOINT DEMOLITION

TEST LOCATION

PROJECT NO. 15BPR.45

DUPLIN COUNTY

BRIDGE NO. 300433

SHEET 3 OF 4

DEPARTMENT OF TRANSPORTATION
RALEIGH

PLAN OF SPANS

		REVISIONS				SHEET NO	
DOCUMENT NOT CONSIDERED	NO.	BY:	DATE:	NO.	BY:	DATE:	S1-6
FINAL UNLESS ALL	1			3			TOTAL SHEETS
SIGNATURES COMPLETED	2			4			31

DRAWN BY: R.G.BEAUCHAMP DATE: 02/19
CHECKED BY: D.A.GLADDEN DATE: 03/19