


09, 08/2011

**TIP PROJECT: R-5740**

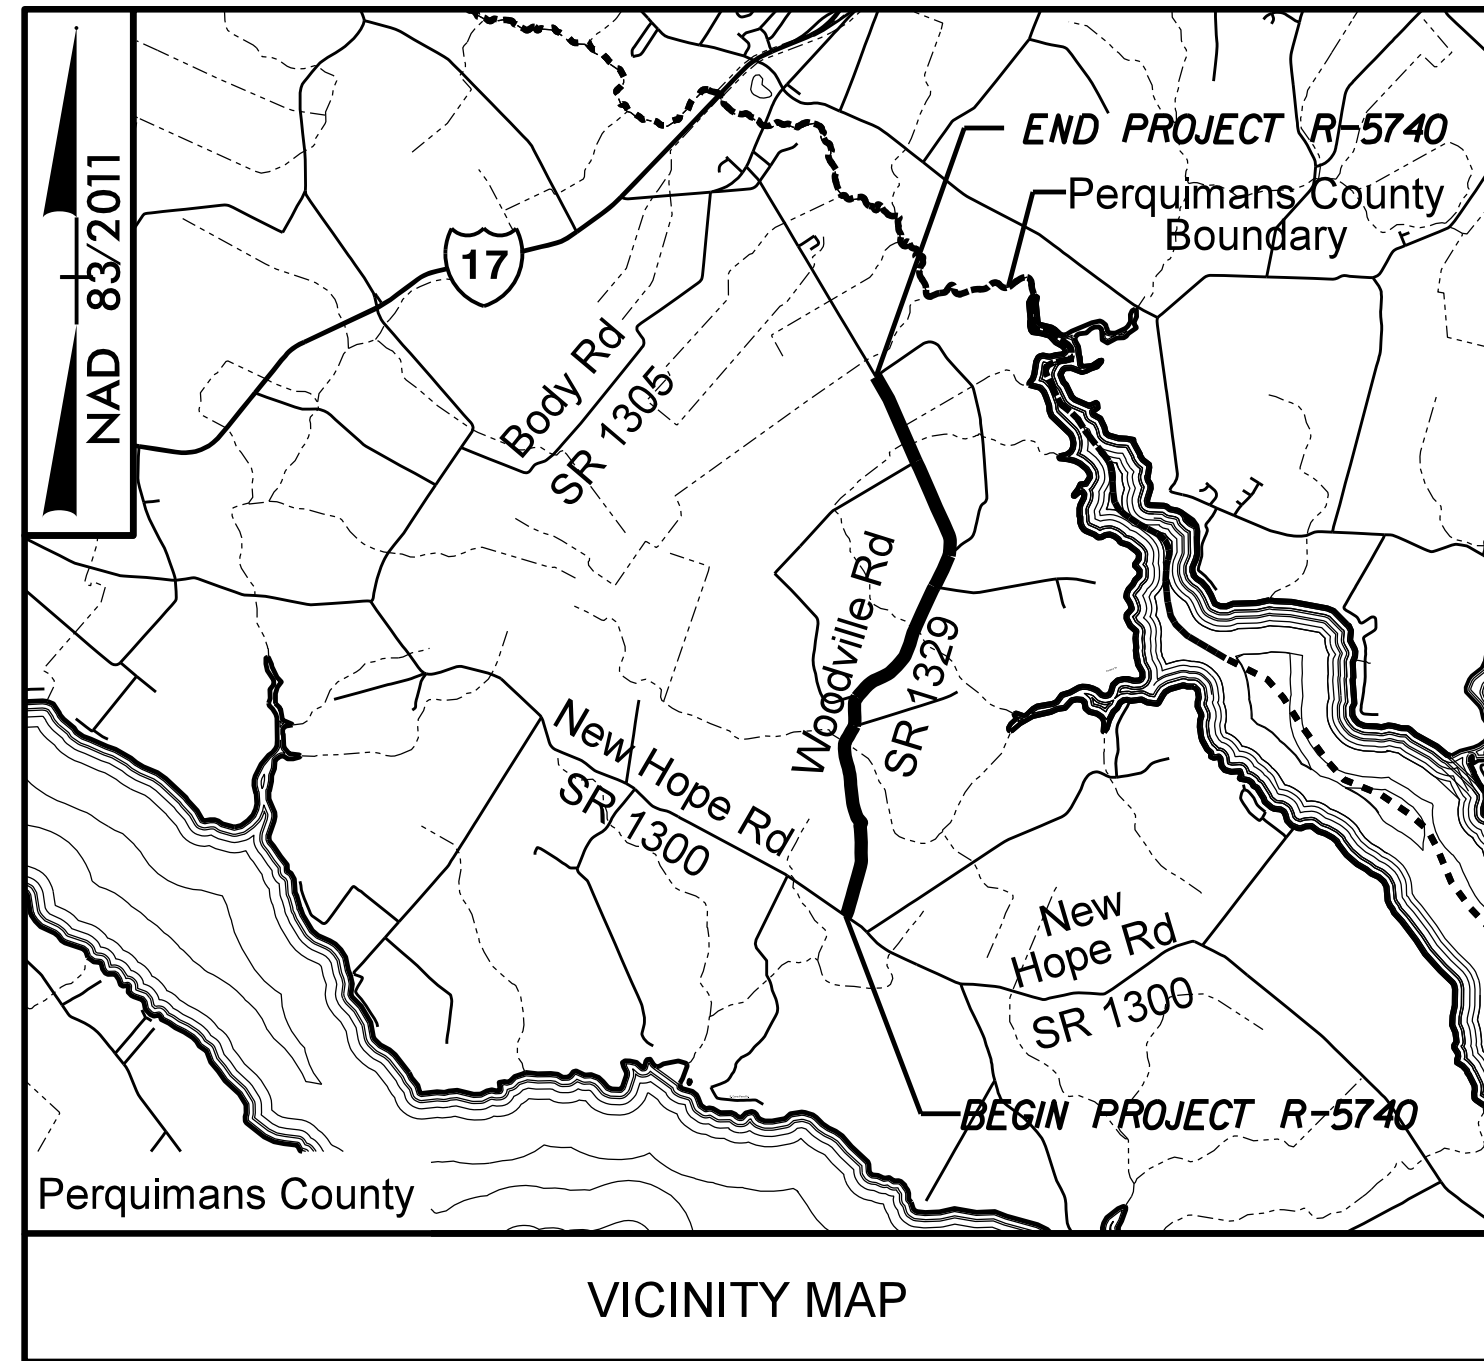

STATE OF NORTH CAROLINA  
DIVISION OF HIGHWAYS




**UTILITIES BY OTHERS PLANS  
PERQUIMANS COUNTY**

**LOCATION: SR 1329 (WOODVILLE ROAD) FROM SR 1331 (RED BANK ROAD - NORTH END) TO SR 1300 (NEW HOPE ROAD)**

**TYPE OF WORK: RELOCATION OF ELECTRIC AND TELECOMMUNICATIONS**

T.I.P. NO.	SHEET NO.
R-5740	UO-1

NOTE:  
ALL UTILITY WORK SHOWN ON THIS SHEET WILL BE DONE BY OTHERS. NO PAYMENT WILL BE MADE TO THE CONTRACTOR FOR UTILITY WORK SHOWN ON THIS SHEET.

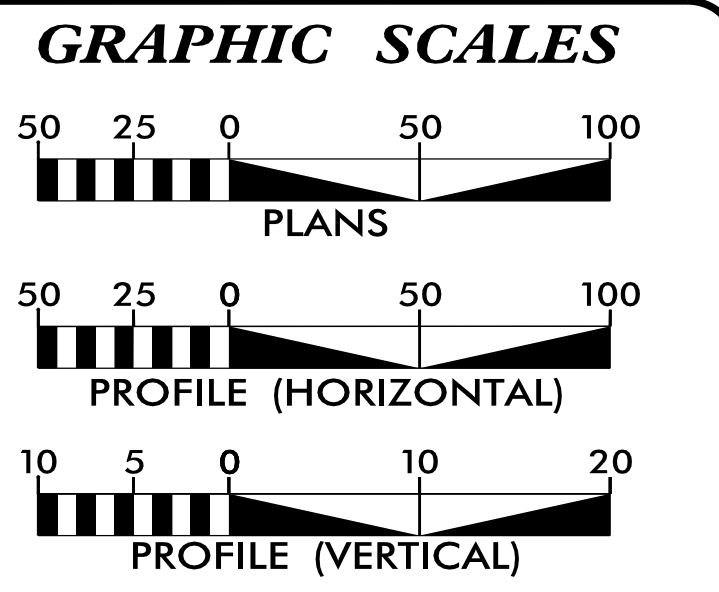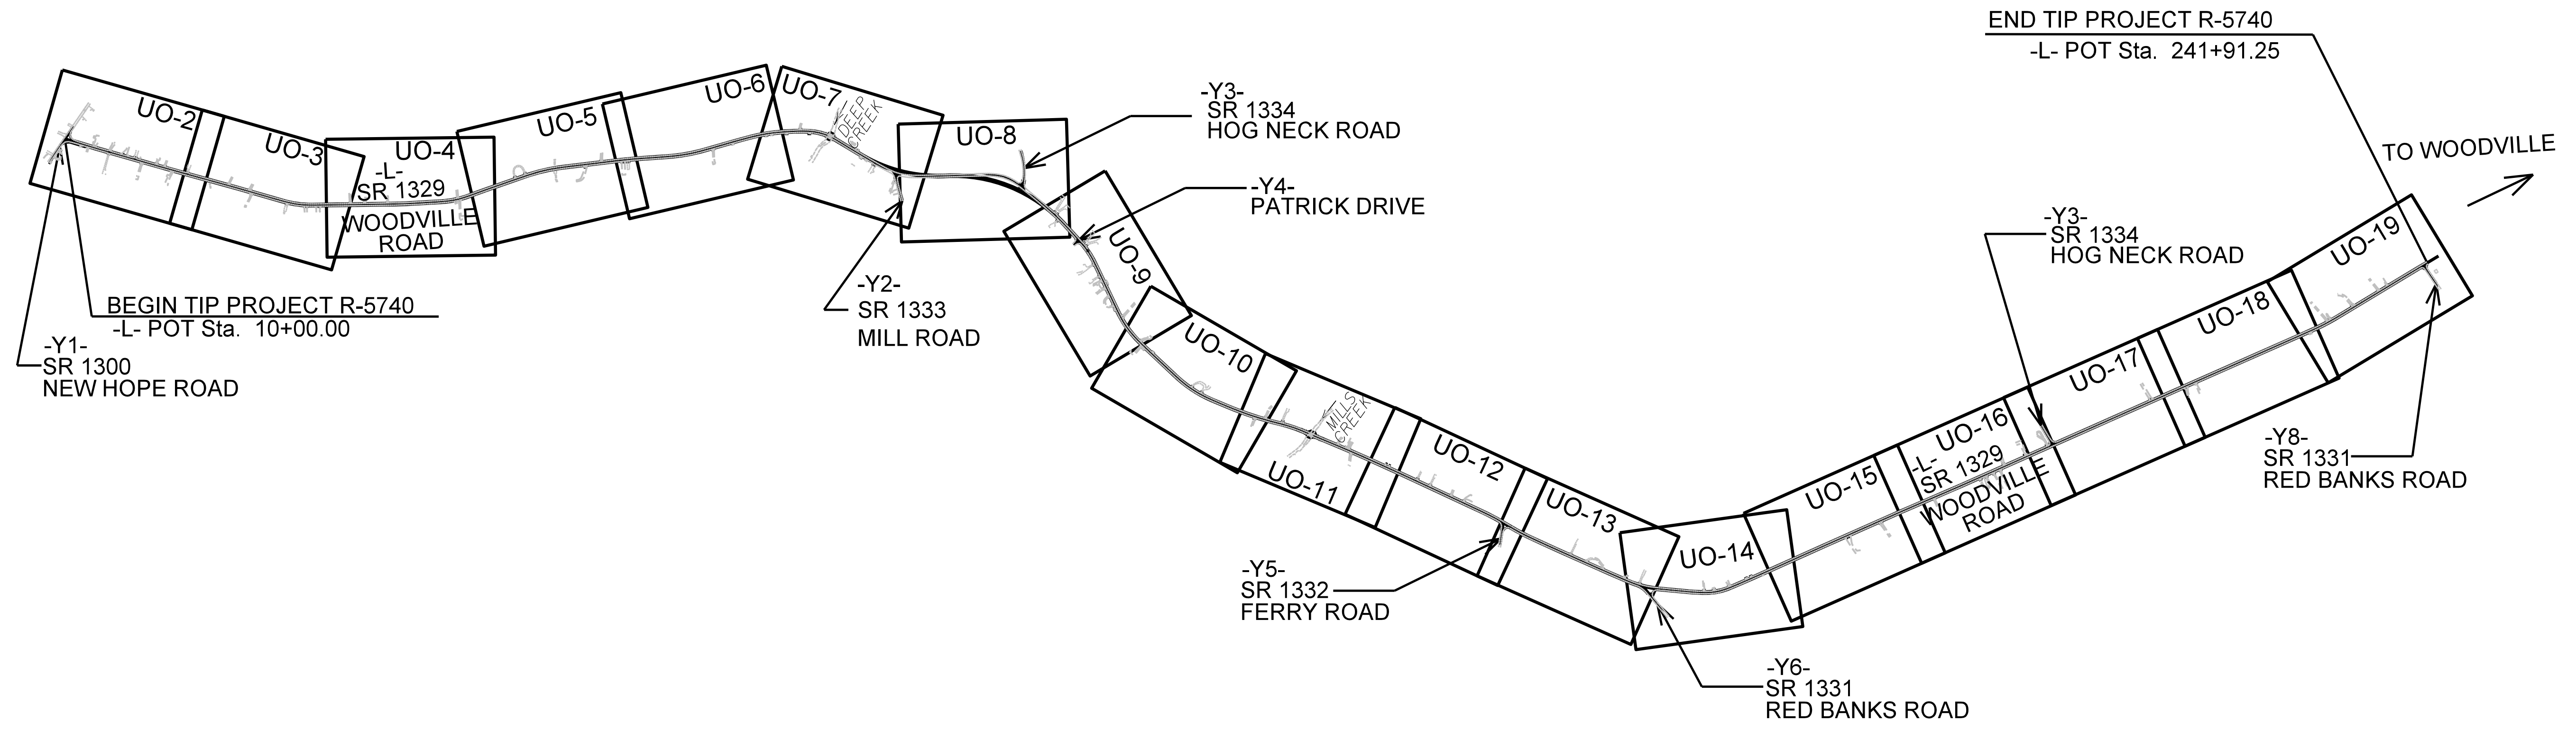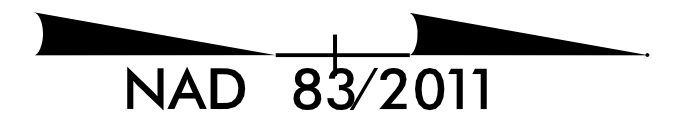

**INDEX OF SHEETS**

SHEET NO.:	DESCRIPTION:
UO-1	TITLE SHEET
UO-2 THRU UO-19	UBO PLAN SHEETS

**UTILITY OWNERS WITH CONFLICTS**

(A) ELECTRIC DISTRIBUTION - ALBEMARLE EMC  
 (B) ELECTRIC DISTRIBUTION - DOMINION ENERGY  
 (C) TELECOMMUNICATION - CENTURYLINK

PREPARED IN THE OFFICE OF:

**SO-DEEP | SAM NC**<sup>TM</sup>

A SAM COMPANY  
 2800-154 Sumner Boulevard, Raleigh, NC 27616 Tel 919-878-7466

Freddie Bunn **UTILITY PROJECT MANAGER**  
 Matthew Ward **PROJECT UTILITY COORDINATOR**

**DIVISION OF HIGHWAYS  
DIVISION 1**  
 113 AIRPORT DRIVE  
 SUITE 100  
 EDENTON, NC 27932

Barry Hobbs, PE **DIVISION CONTACT #1**

\$\$\$\$\$ SYSTEM \$\$\$\$\$\$  
 \$\$\$ DN \$\$\$\$\$\$  
 \$\$\$ USERNAME \$\$\$\$\$\$