



6/23/16

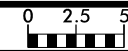

PROJ. REFERENCE NO.  
R-5740

SHEET NO.  
X-86

75 70 65 60 55 50 45 40 35 30 25 20 15 10 5 0 5 10 15 20 25 30 35 40 45 50 55 60 65 70 75

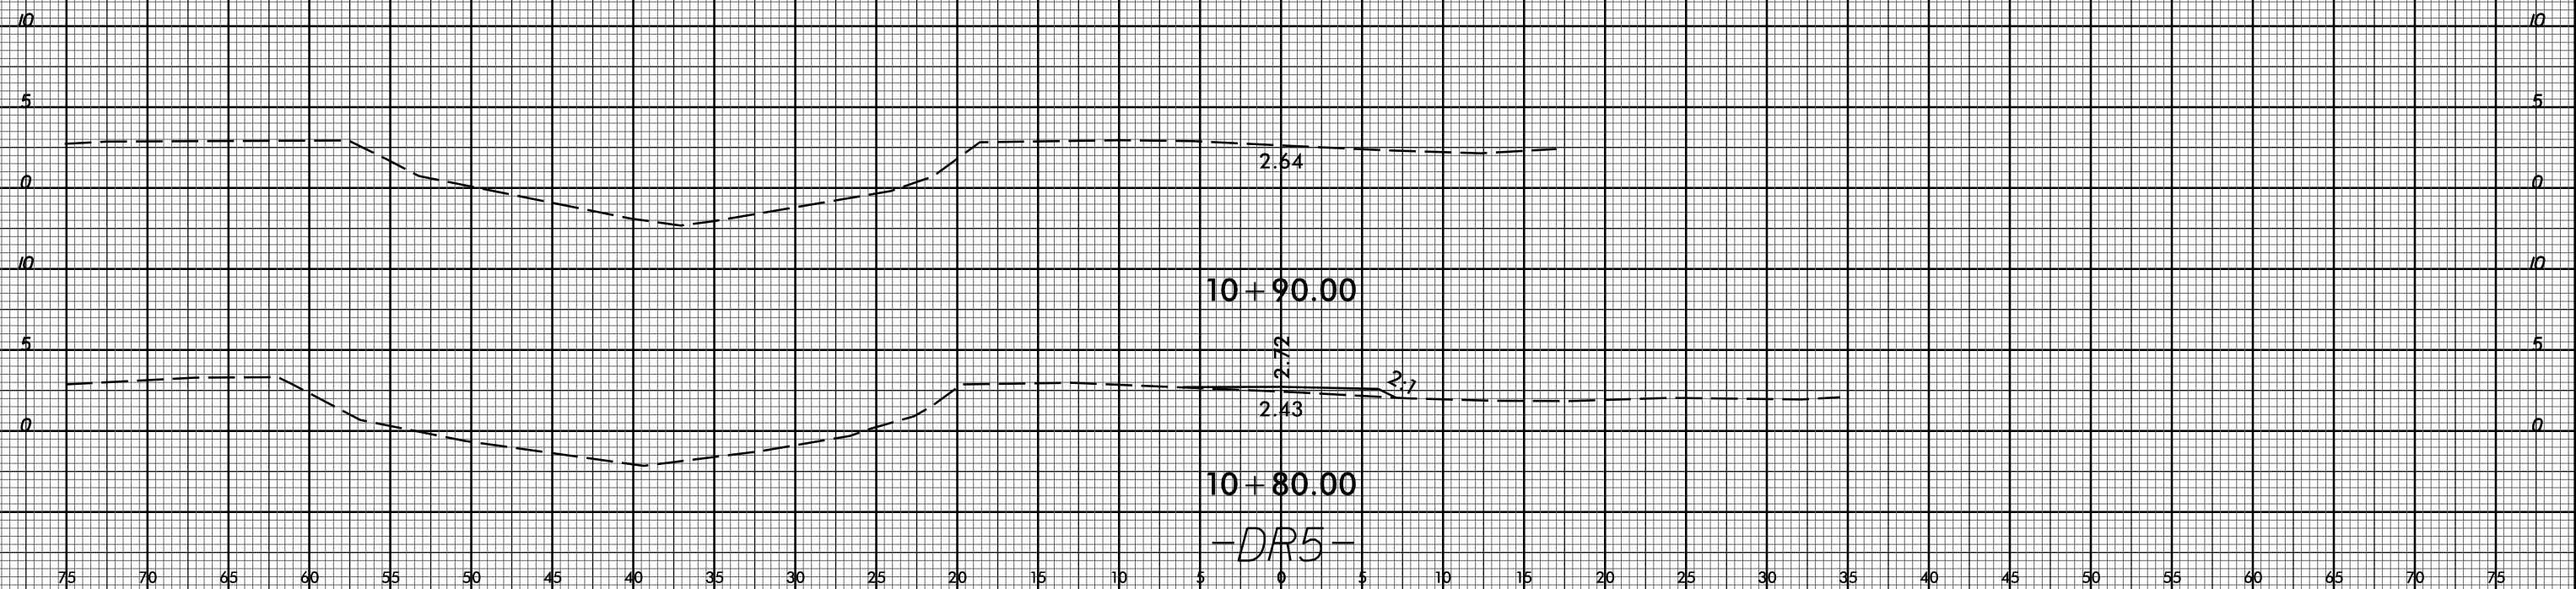

29-JAN-2020 15:23  
P:\PROJECTS\2016\16-0000\16-0000-5740\_Rdy\_xpl.dgn  
\$\$\$\$SUBSTRANLE\$\$\$\$