

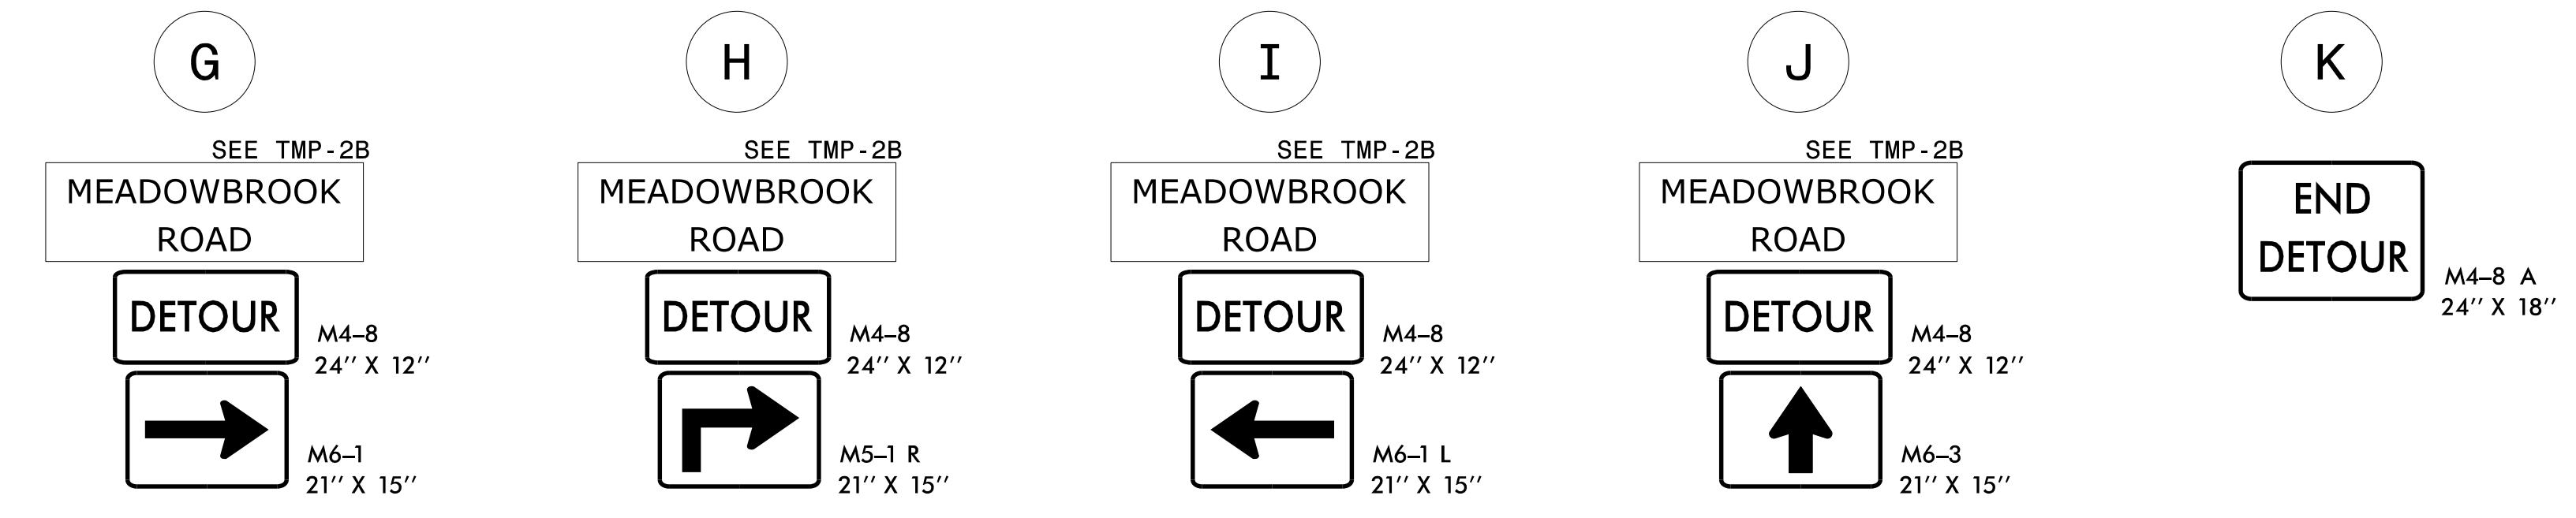
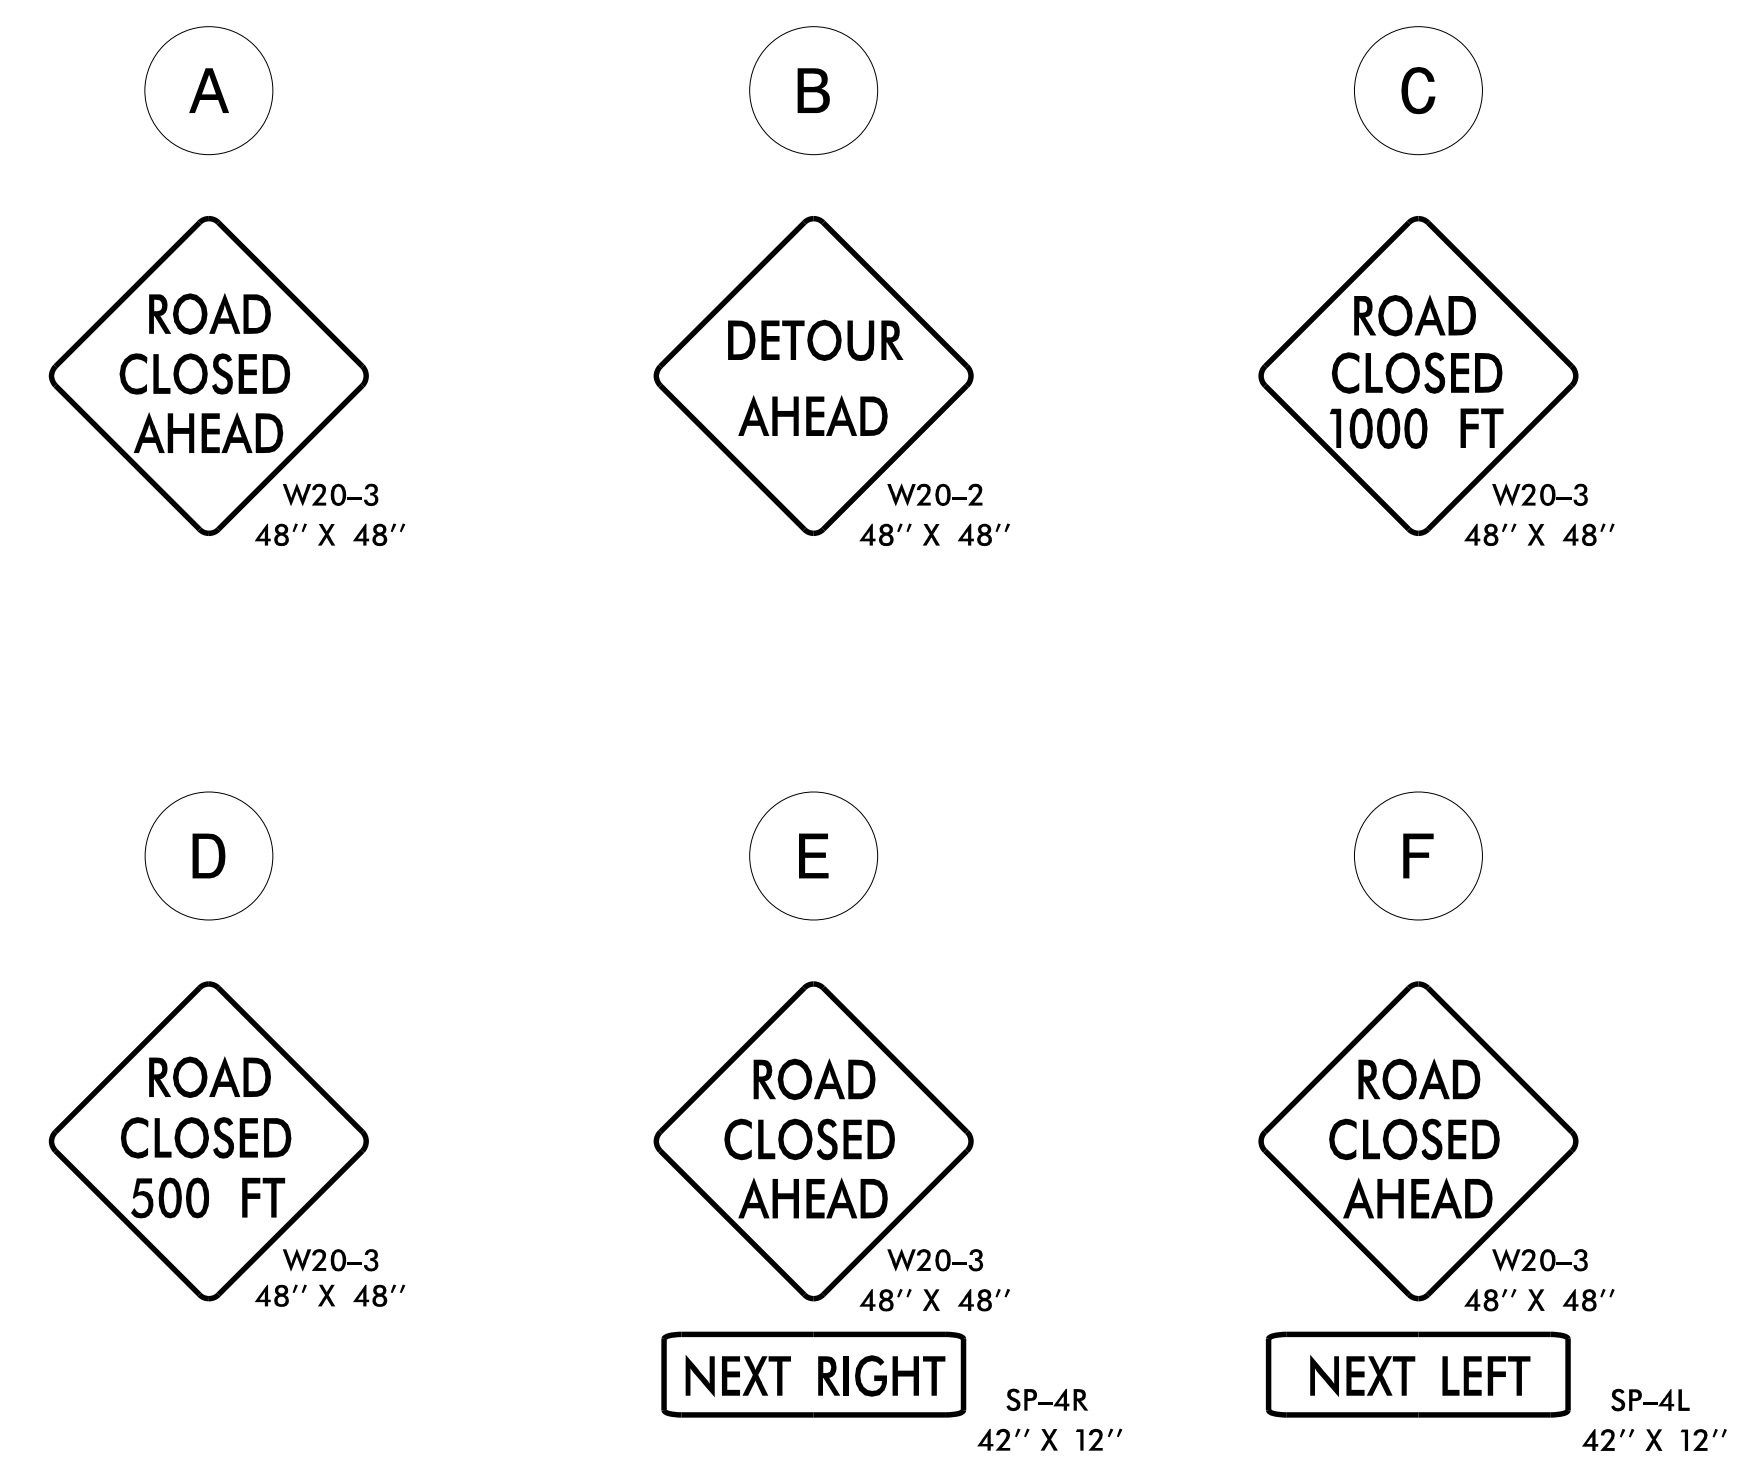


○ = EXISTING SIGNAL
 ● = DETOUR ROUTE

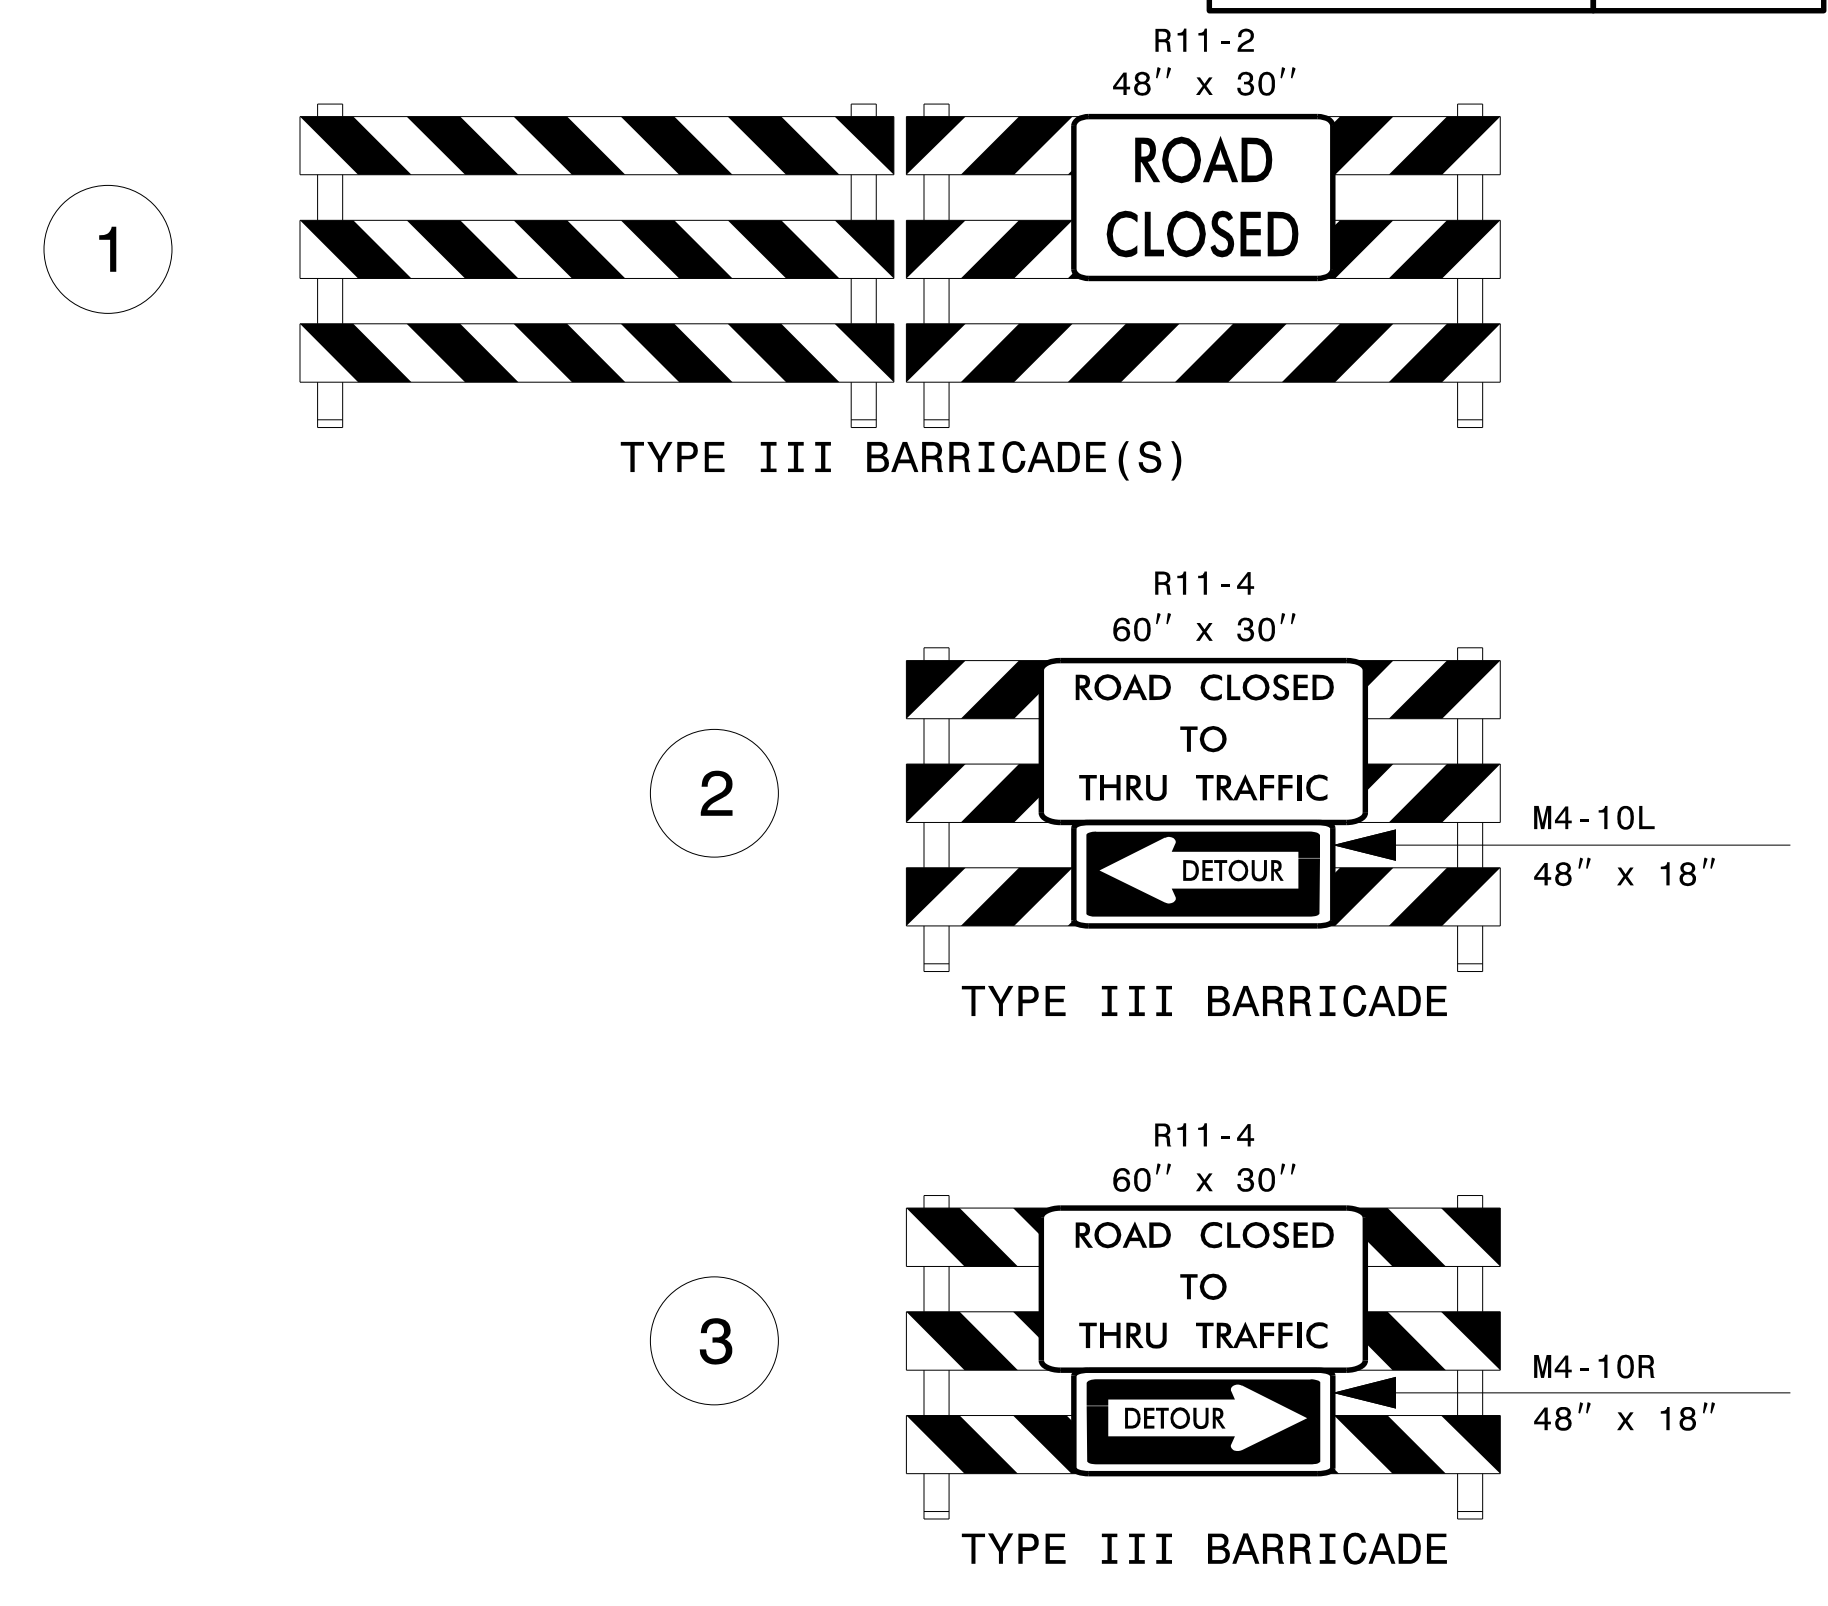

APPROVED: *Kenneth C. Hornswell Jr., P.E.*
 DATE: 3/31/2020
 SEAL 044089
 C. THORNEWELL

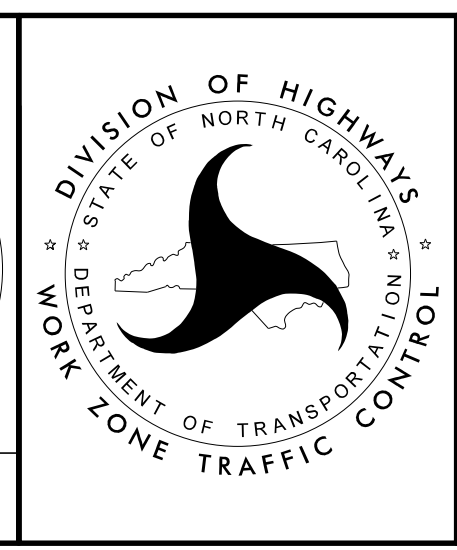

MEADOWBROOK DR
 DETOUR ROUTE

2/27/2020
 R:\NSP\Special\BR0047\TrafficControl\TCP\BR0047_TC_TMP03_detour_route.dgn
 User: dchardson

DOCUMENT NOT CONSIDERED FINAL
 UNLESS ALL SIGNATURES COMPLETED