





6/23/16

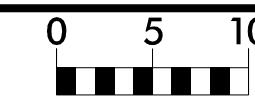

PROJ. REFERENCE NO.  
BR-0047

SHEET NO.  
X-5

155 150 145 140 135 130 125 120 115 110 105 100 95 90 85 80 75 70 65 60 55 50 45 40 35 30 25 20 15 10 5 0 5 10 15 20 25 30 35 40 45 50 55 60 65 70 75 80 85 90 95 100 105 110 115 120 125 130 135 140 145 150 155

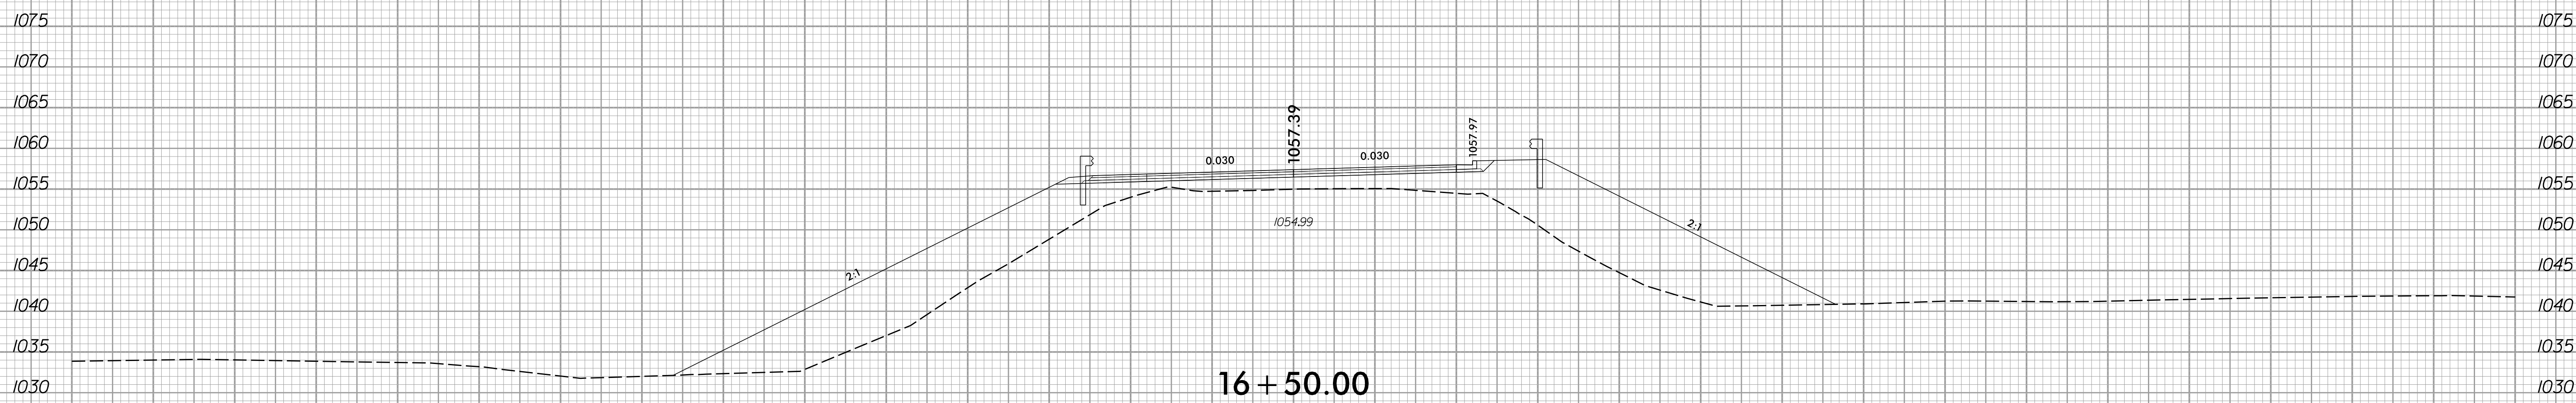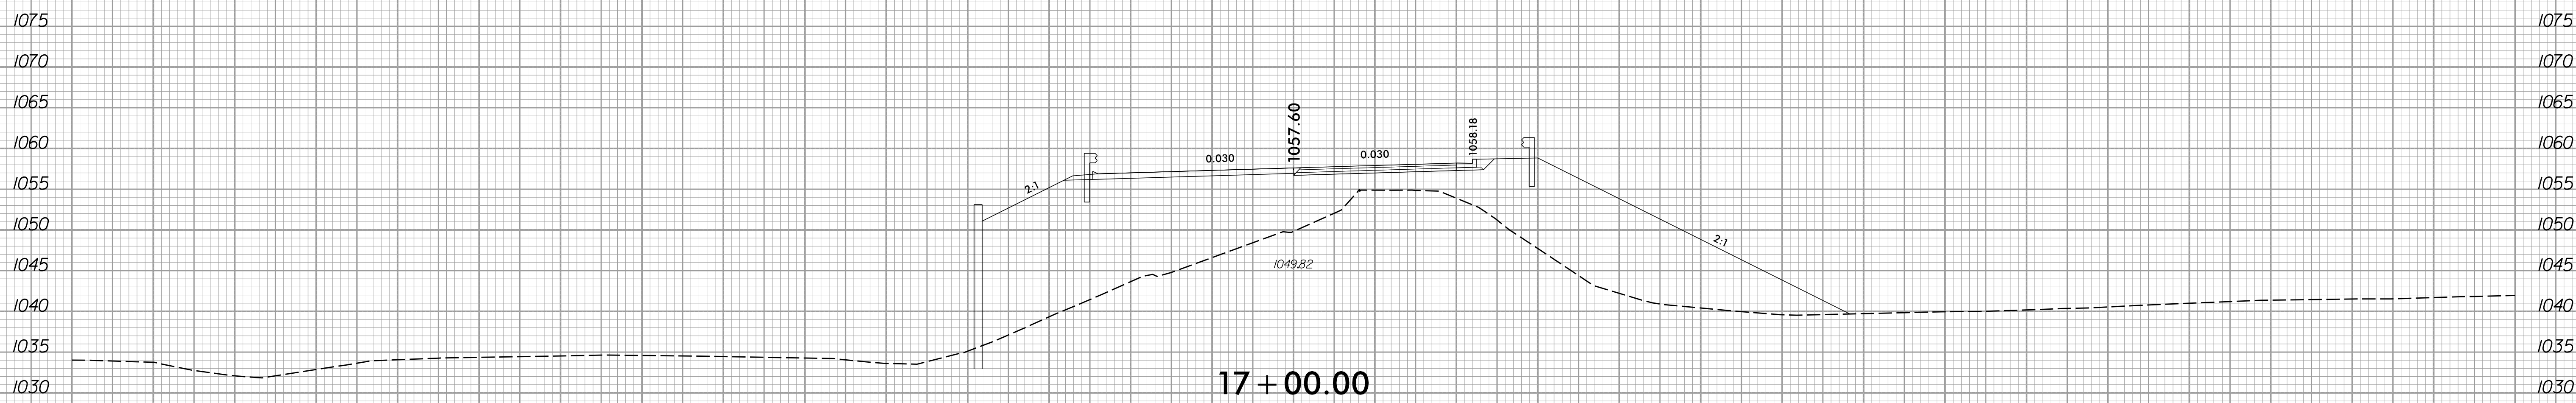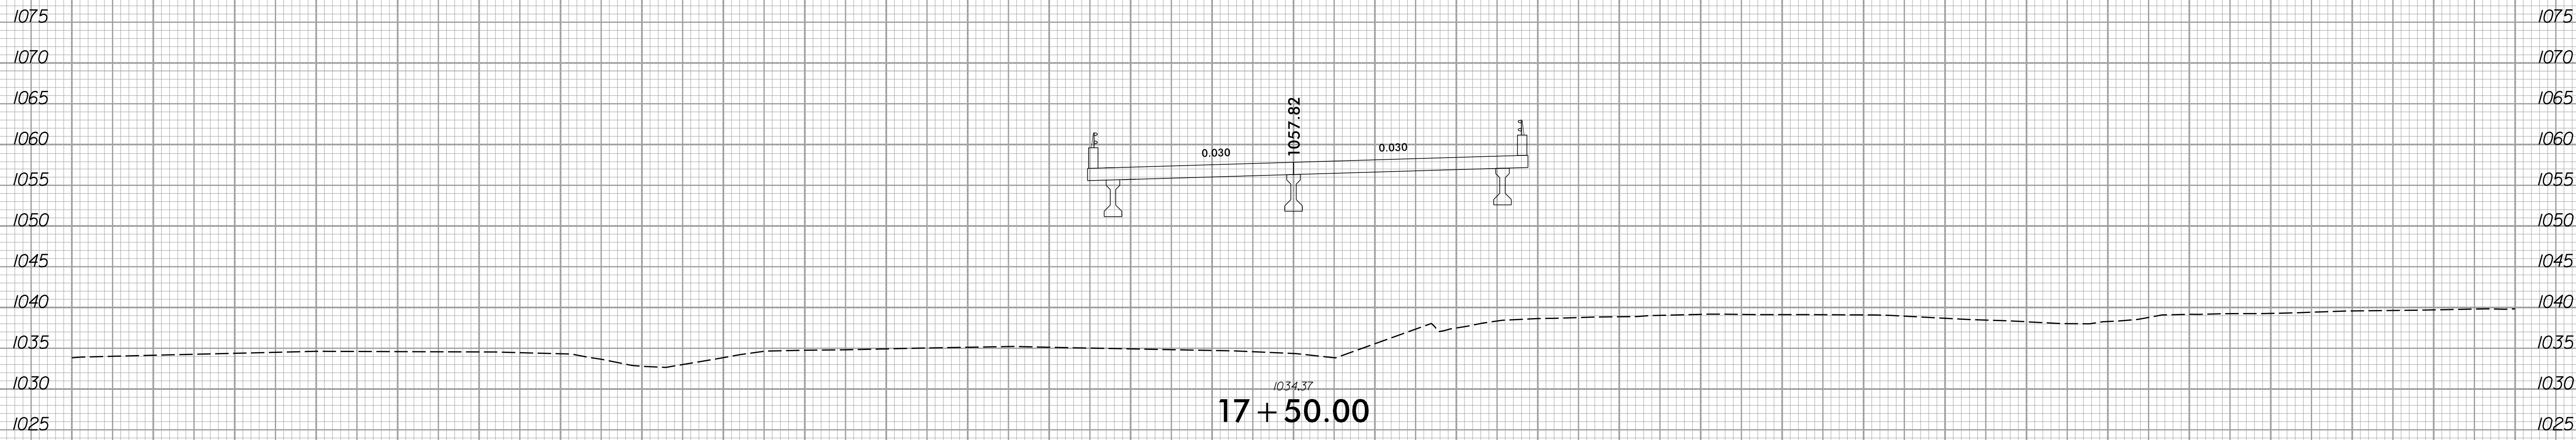

155 150 145 140 135 130 125 120 115 110 105 100 95 90 85 80 75 70 65 60 55 50 45 40 35 30 25 20 15 10 5 0 5 10 15 20 25 30 35 40 45 50 55 60 65 70 75 80 85 90 95 100 105 110 115 120 125 130 135 140 145 150 155

2/25/2020 11:30 AM  
33:10:30  
2/25/2020 11:30 AM  
33:10:30  
2/25/2020 11:30 AM  
33:10:30  
2/25/2020 11:30 AM  
33:10:30