

GEOTECHNICAL ENGINEER

SEAL  
029869  
SHANE C. CLARK




ENGINEER

---

DocuSigned by:  
Shane C. Clark      4/27/2020

\_\_\_\_\_  
SIGNATURE      DATE      SIGNATURE      DATE

**DOCUMENT NOT CONSIDERED FINAL  
UNLESS ALL SIGNATURES COMPLETED**

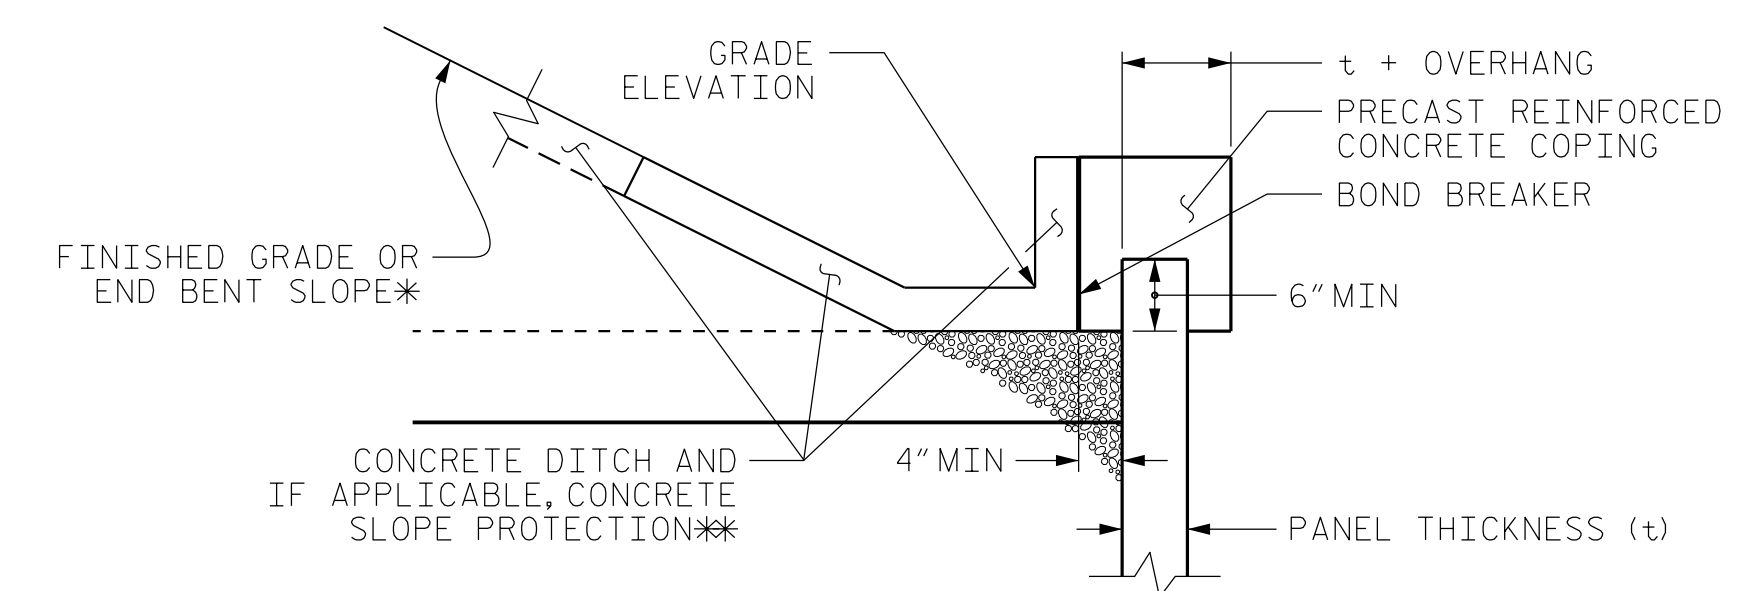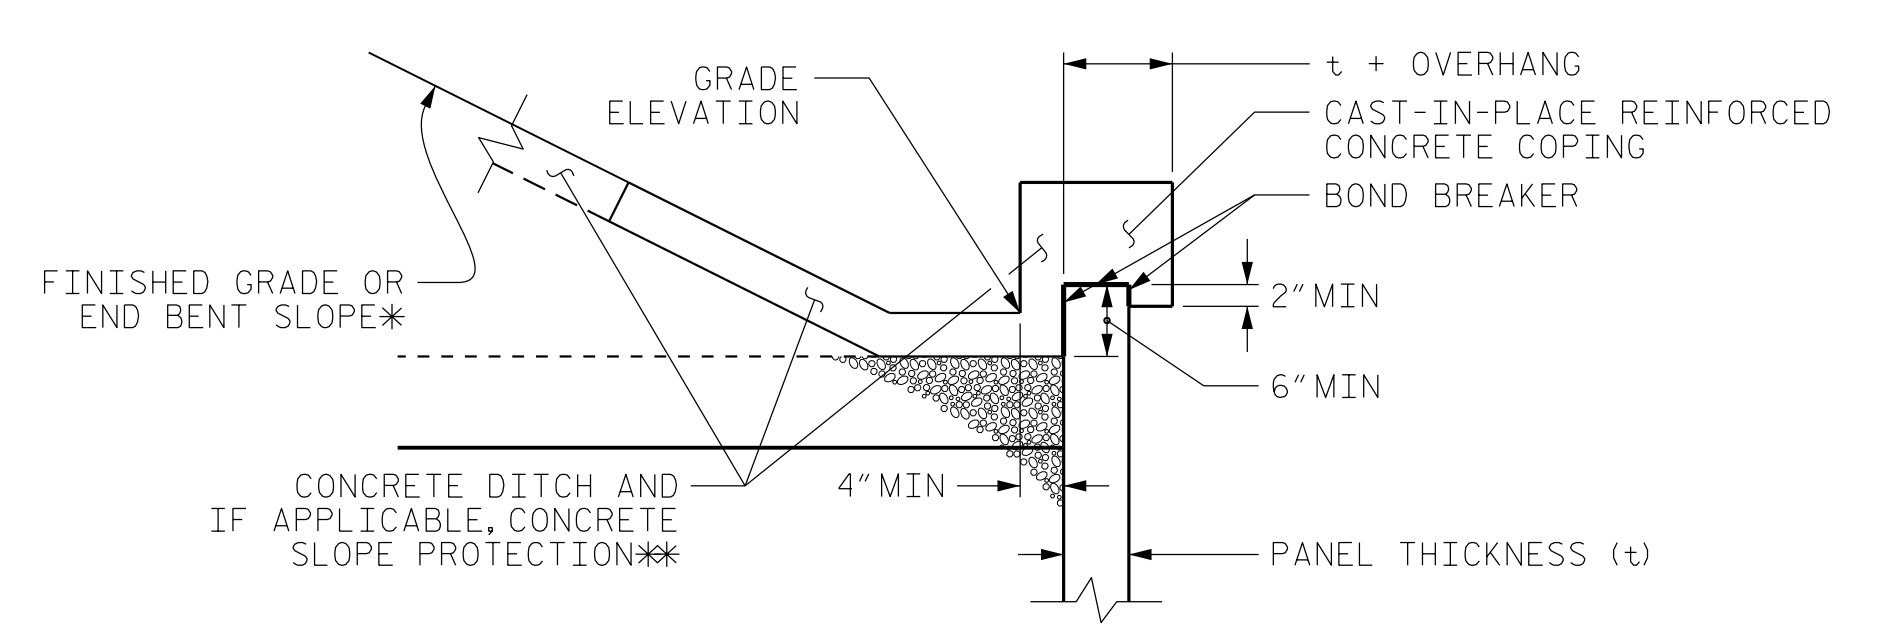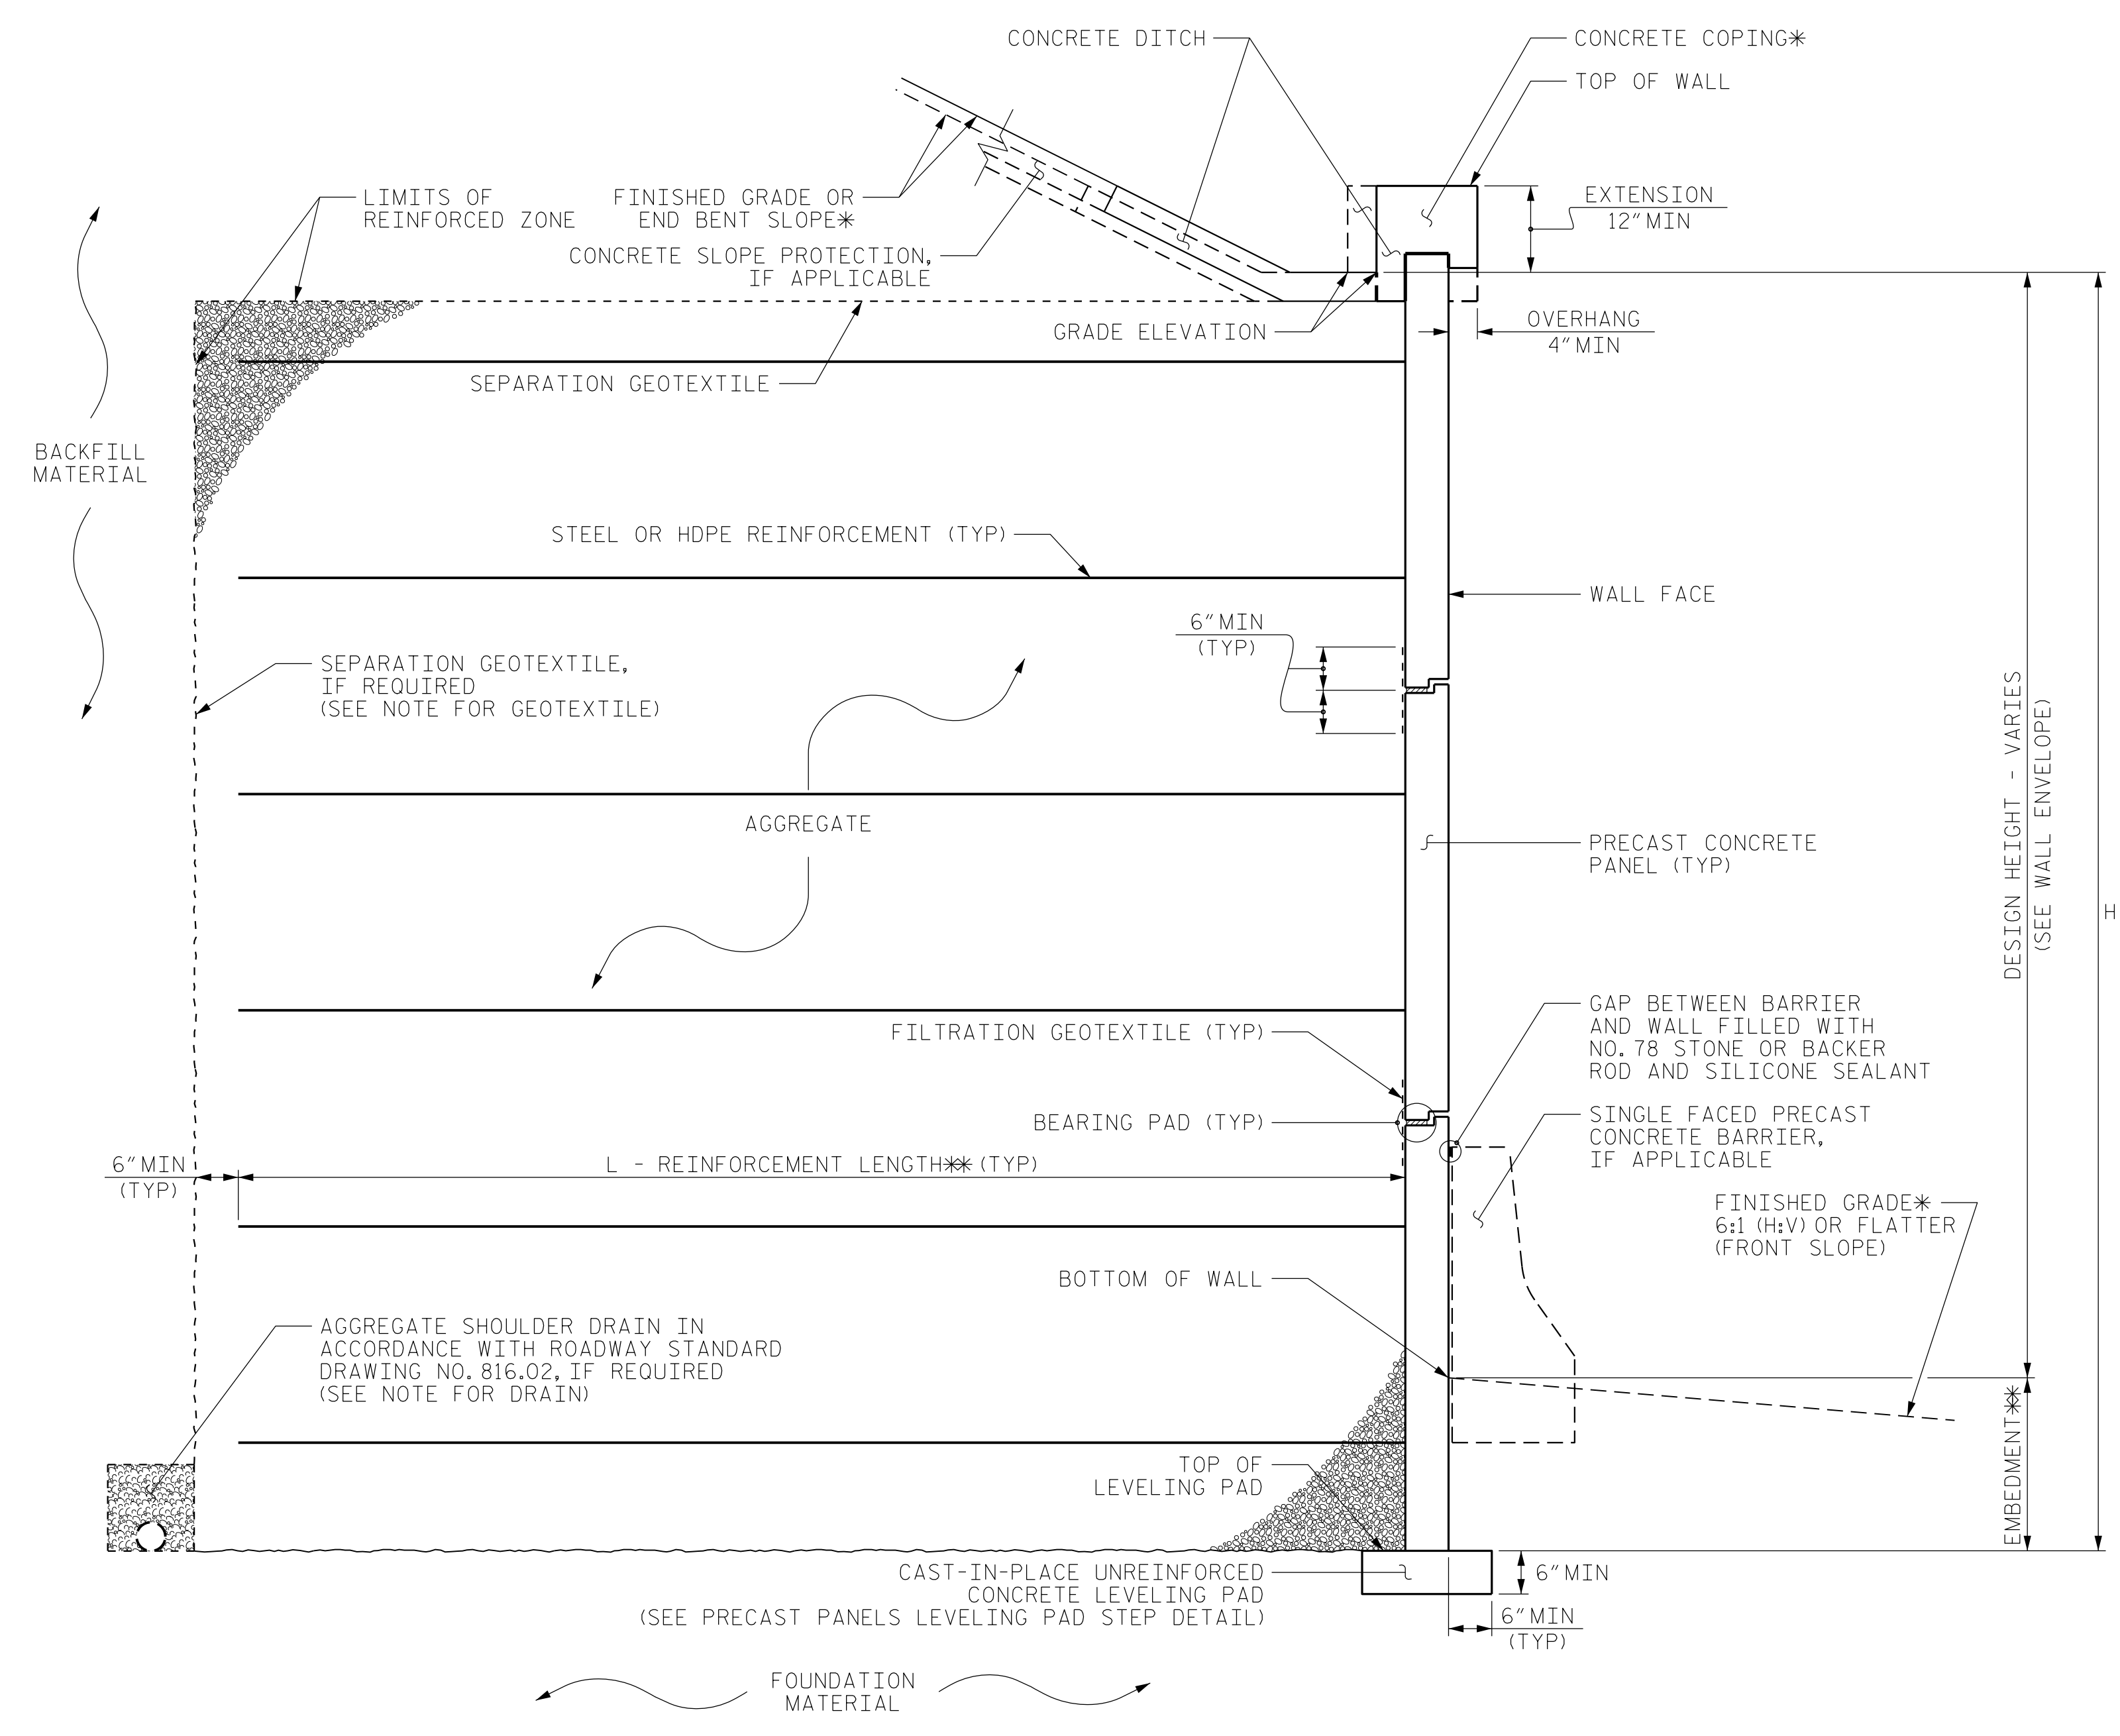

**COPING DETAILS**

\*SEE PLANS FOR FINISHED GRADE OR END BENT SLOPE DETAILS.  
\*\*SEE CONCRETE DITCH BEHIND WALL DETAILS.

**MSE WALL WITH PRECAST PANELS - TYPICAL SECTION**

\*SEE COPING DETAILS AND PLANS FOR FINISHED GRADE OR END BENT SLOPE DETAILS.  
\*\*SEE MSE RETAINING WALLS PROVISION AND IF APPLICABLE, MSE WALL NOTES FOR EMBEDMENT AND REINFORCEMENT LENGTH REQUIREMENTS.

PROJECT NO.: 67047 (BR-0047)  
STOKES COUNTY  
STATION: 13+57.28 -Y2-  
SHEET 4 OF 5

PREPARED BY: SCC	DATE: 4/20/20
REVIEWED BY: ENW	DATE: 4/24/20

**NORTH CAROLINA  
DEPARTMENT OF TRANSPORTATION  
DIVISION OF HIGHWAYS**

**GEOTECHNICAL  
ENGINEERING UNIT**

REVISIONS						SHEET NO. W-4
NO.	BY	DATE	NO.	BY	DATE	
1	-	-	3	-	-	
2	-	-	4	-	-	