
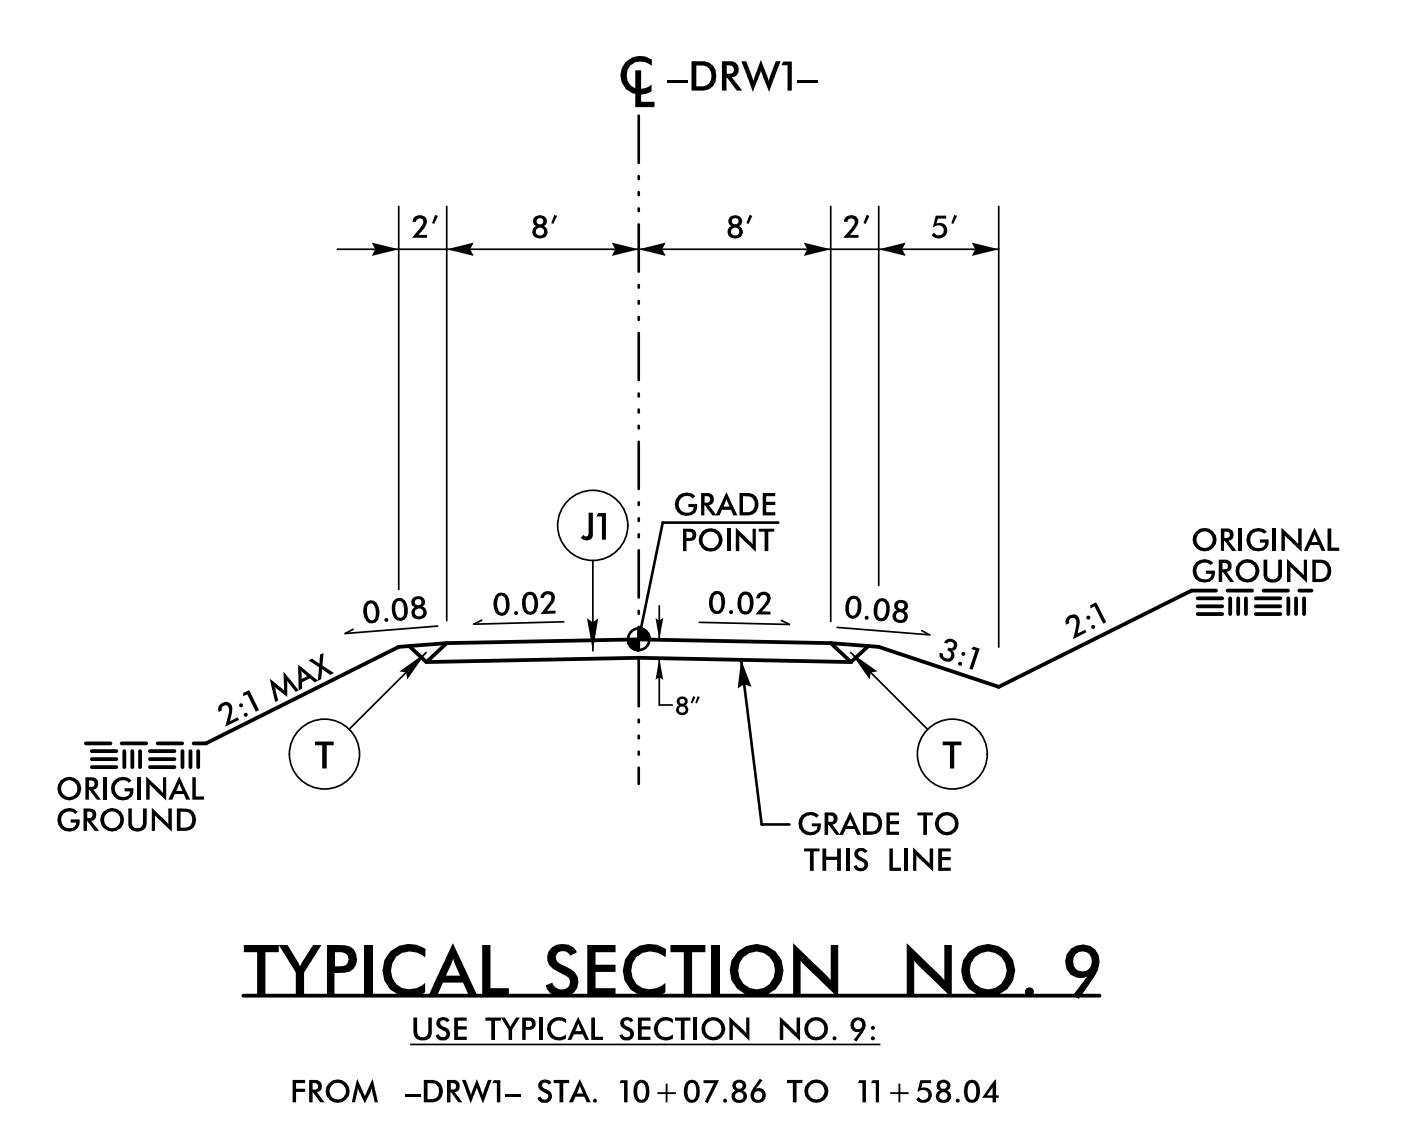
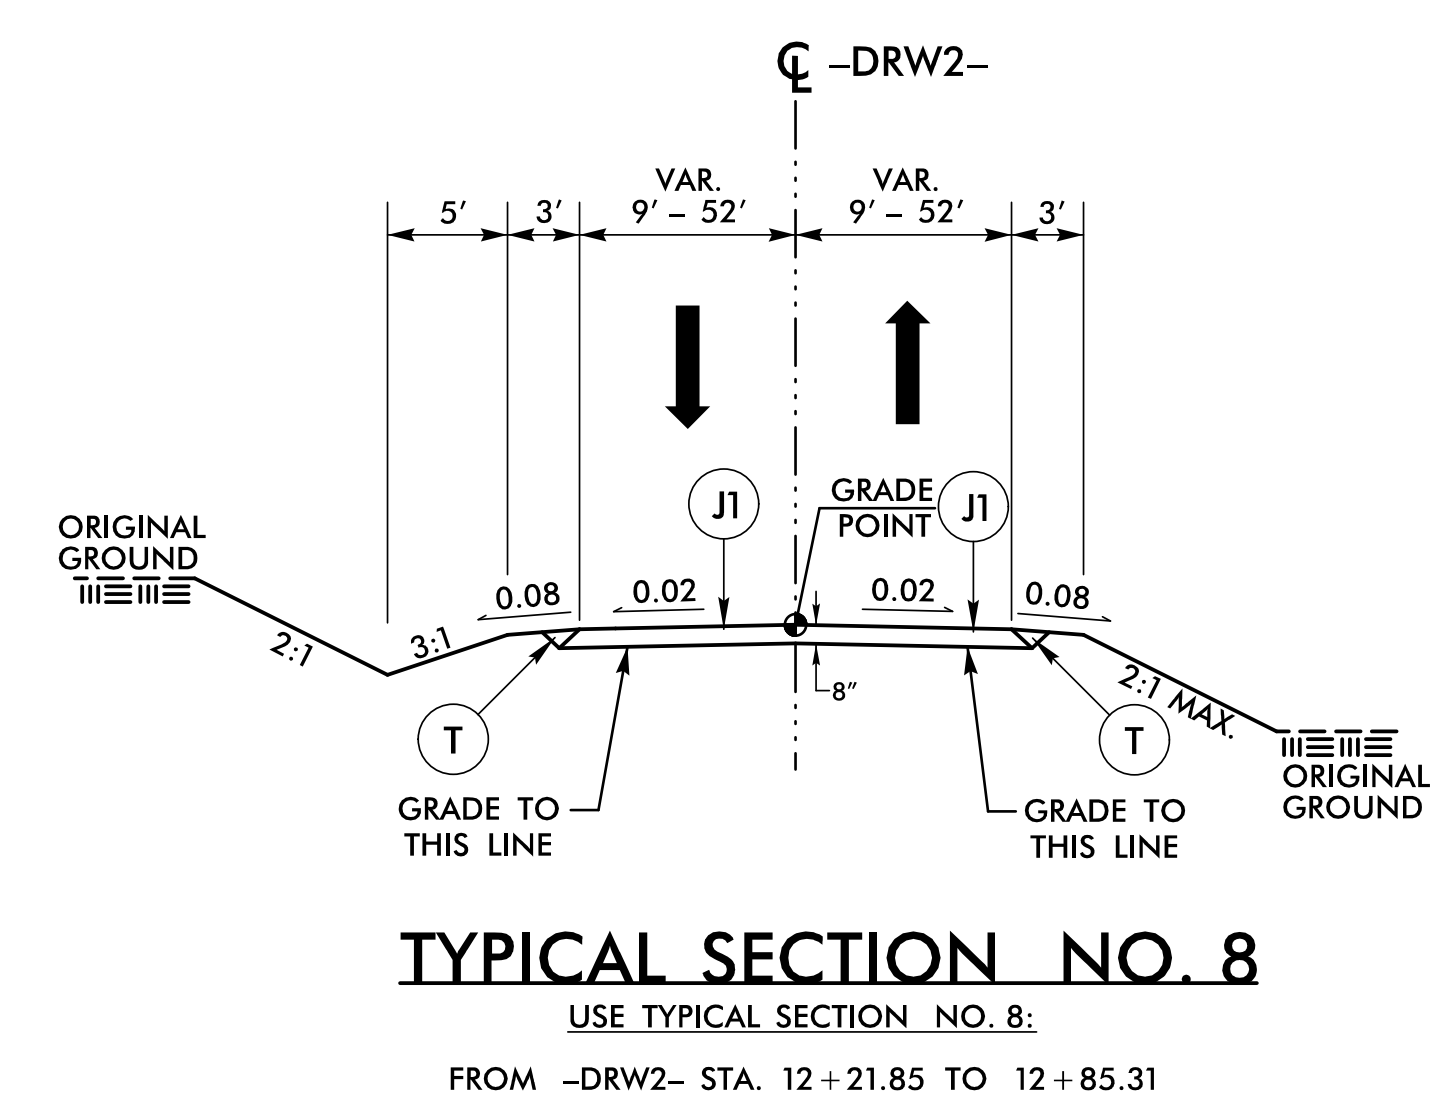
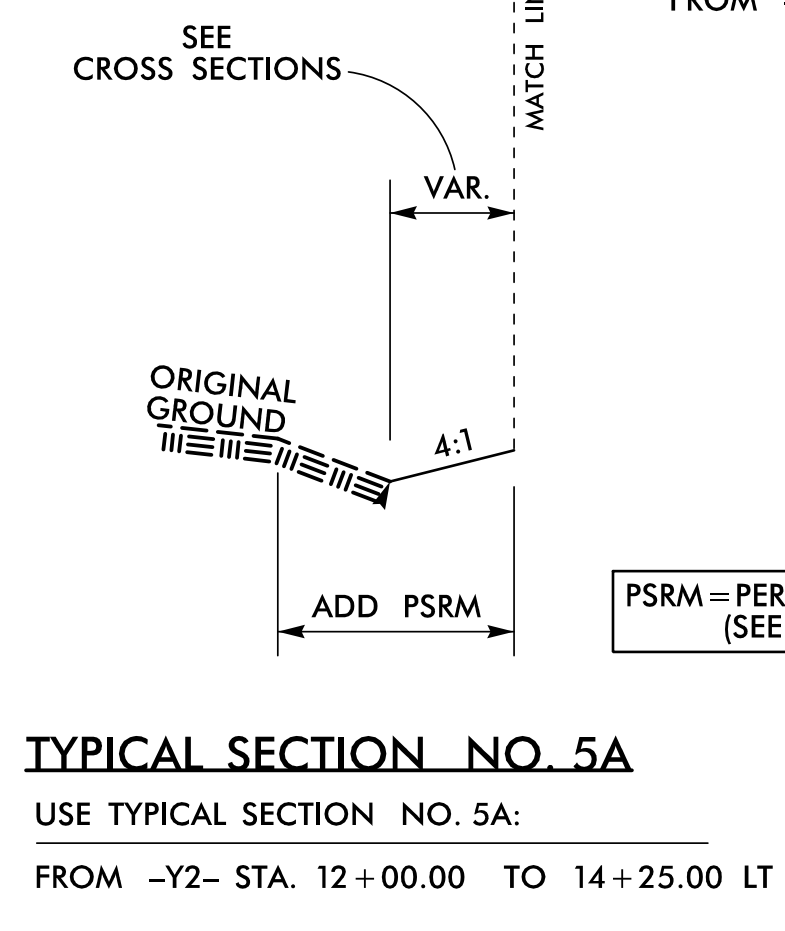
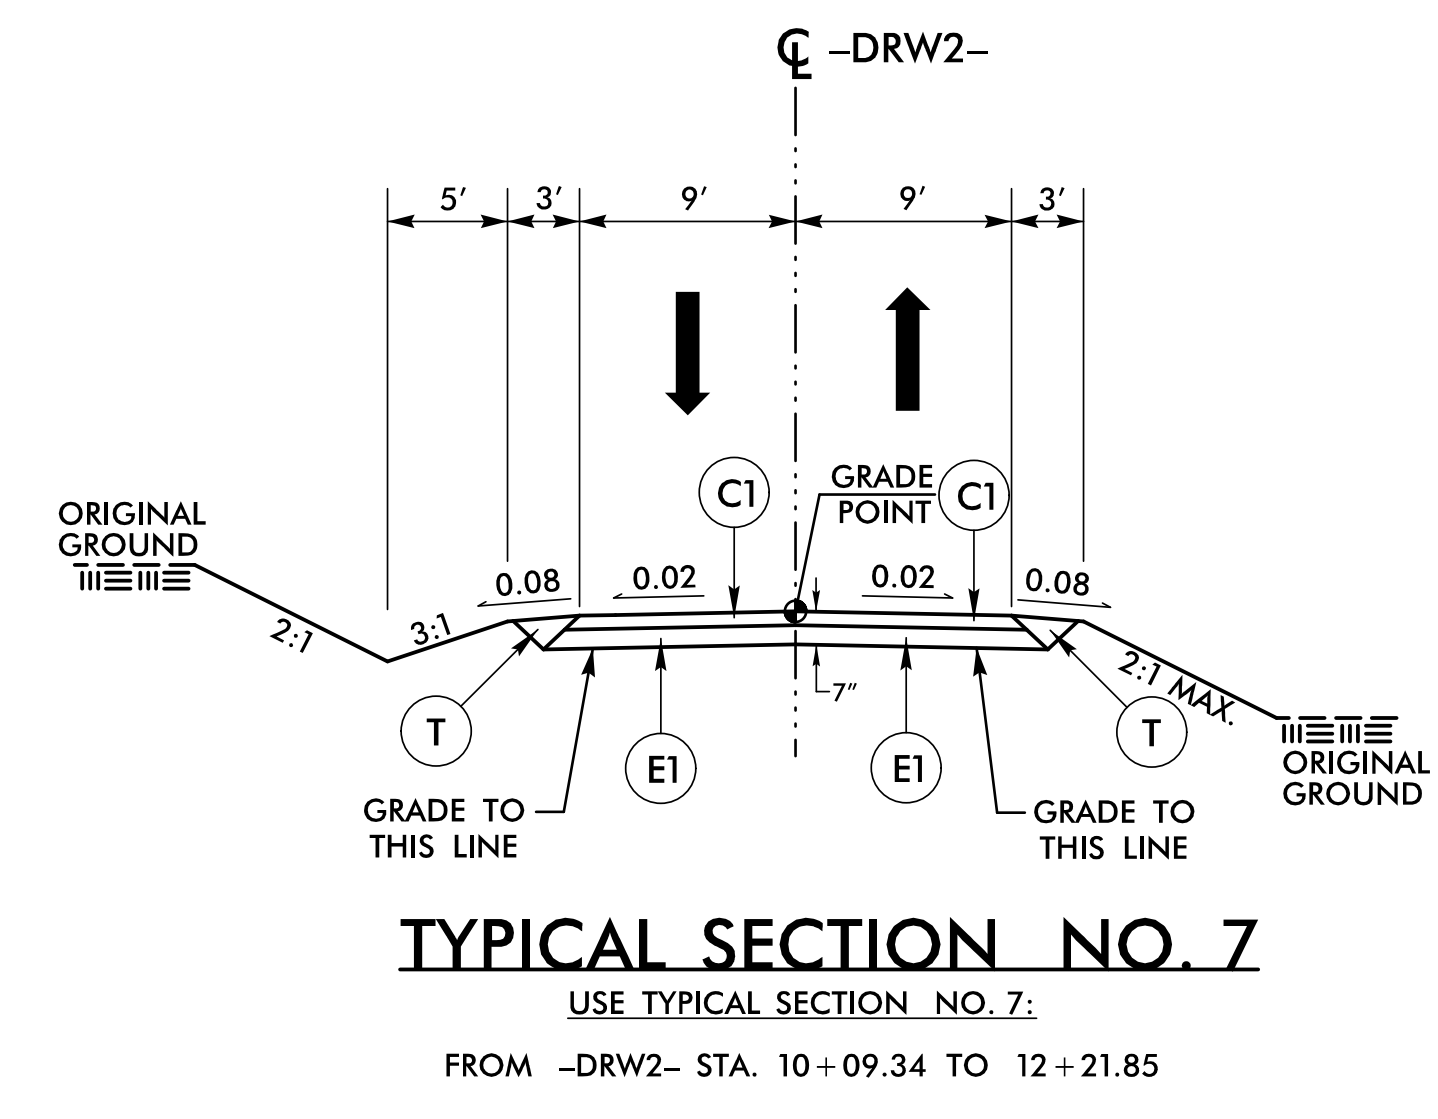
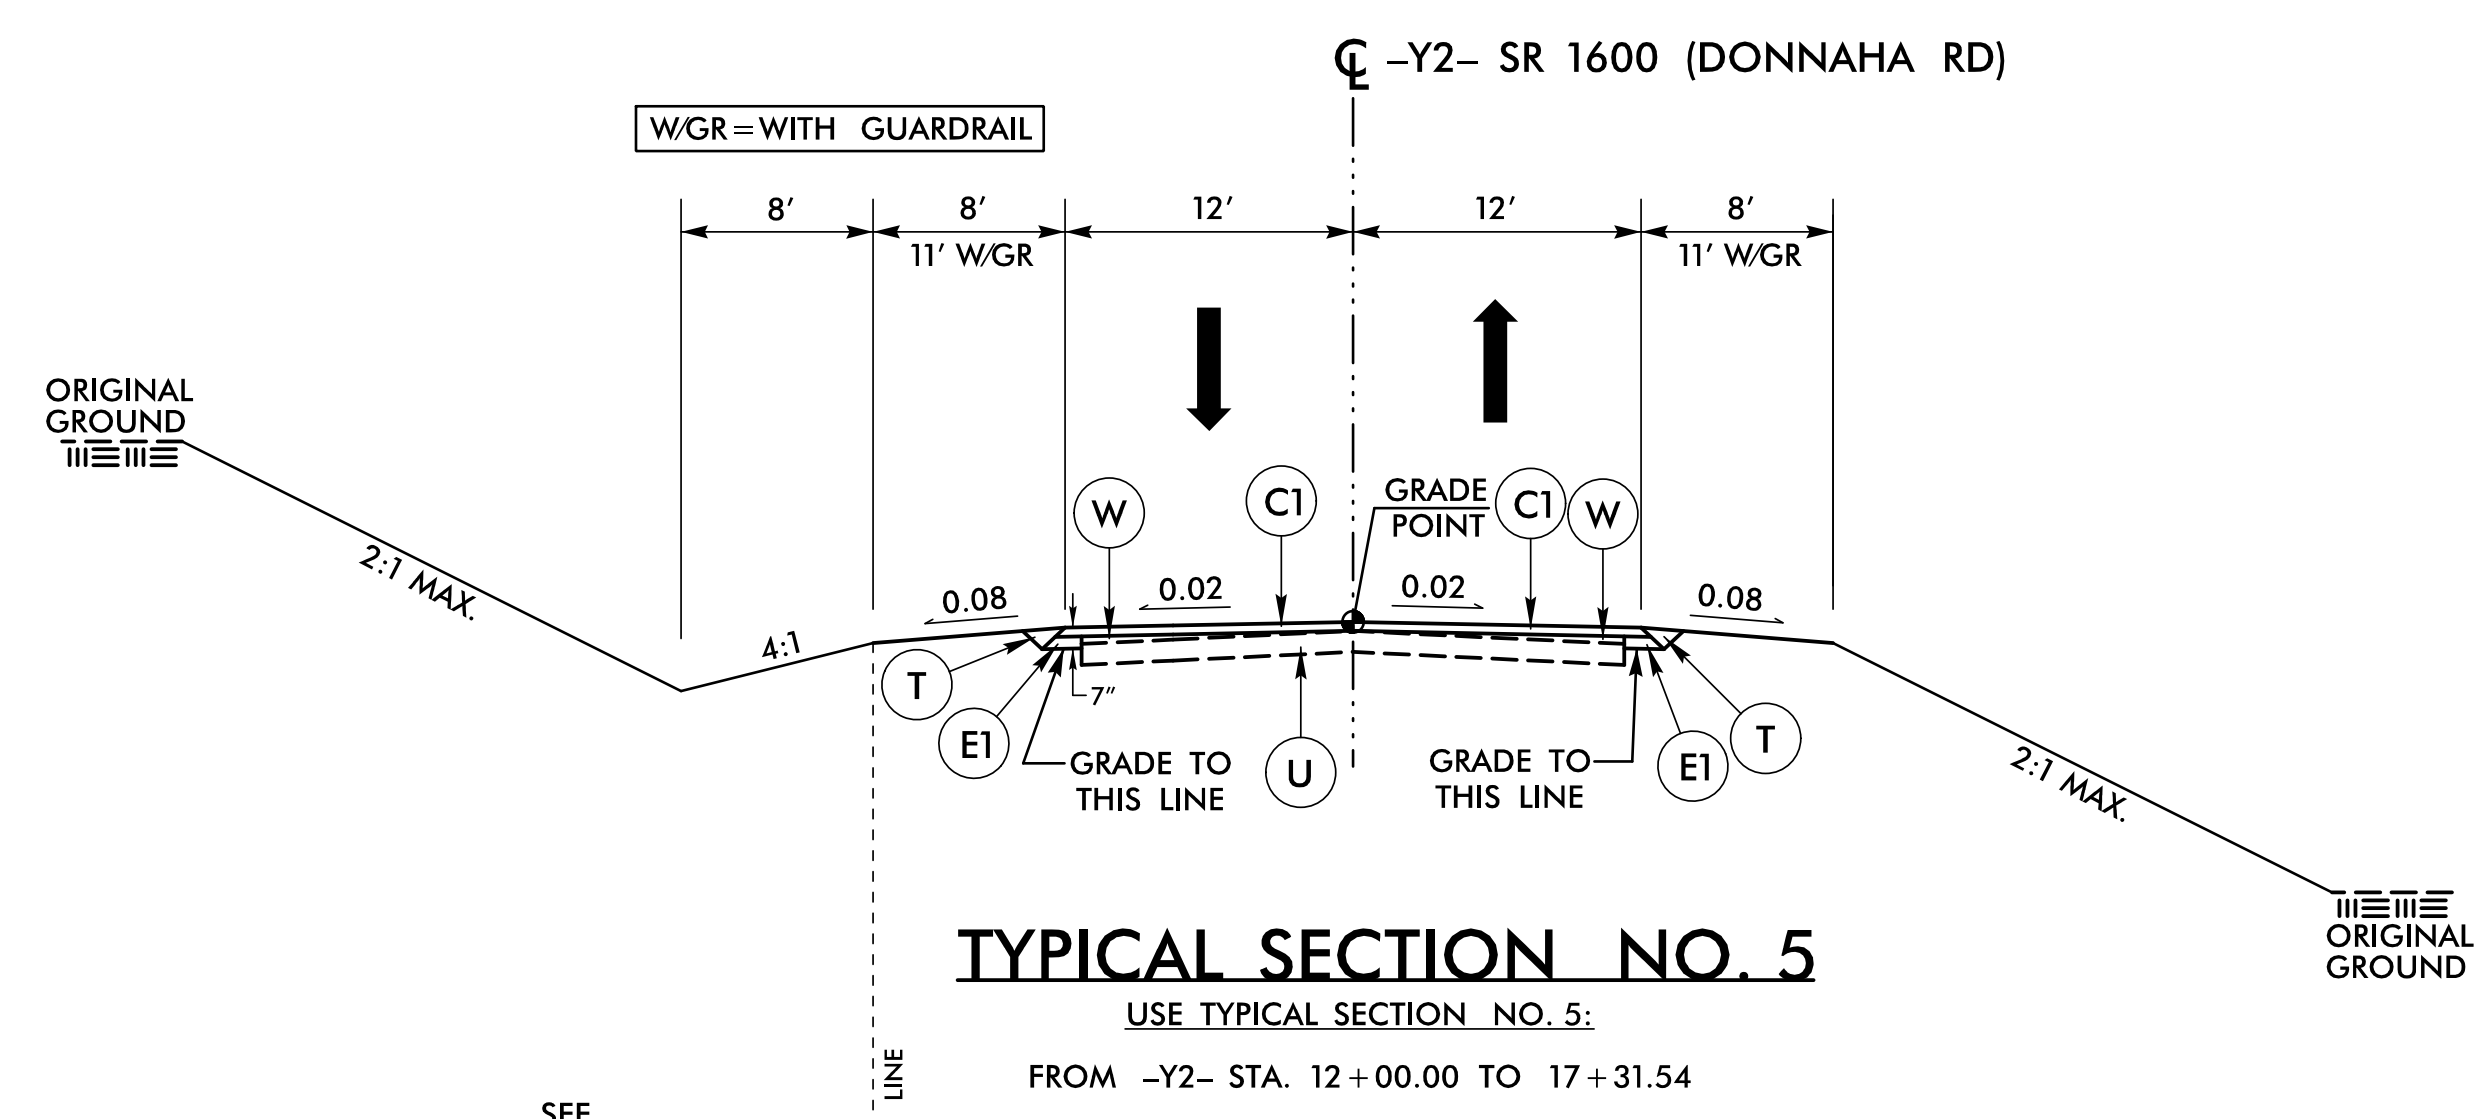
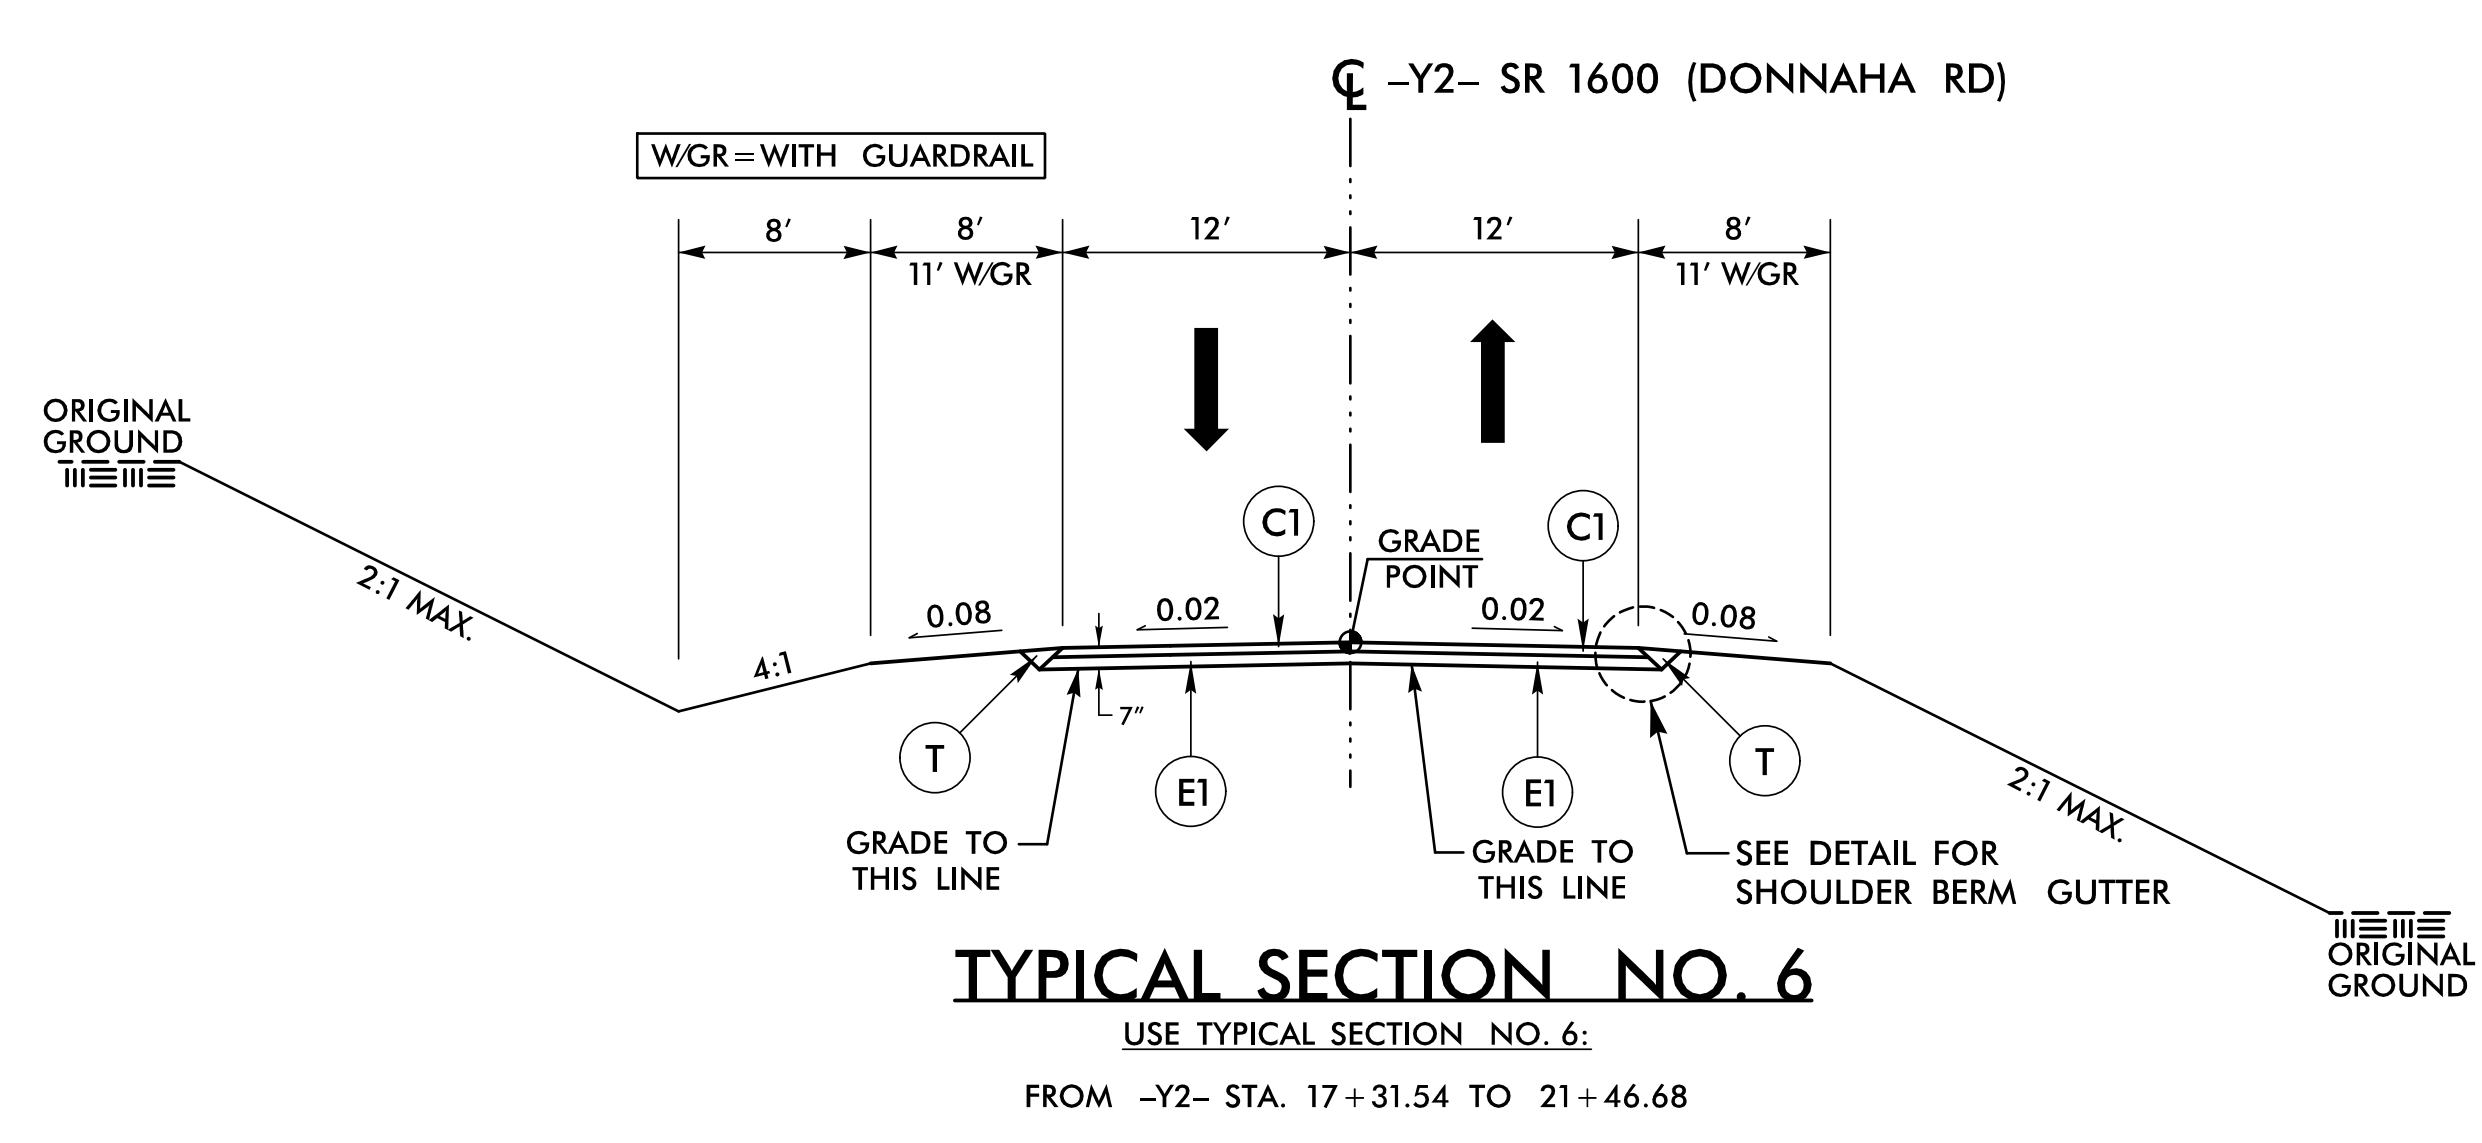


6/2/2020

PROJECT REFERENCE NO. B-5825	SHEET NO. 2A-2
ROADWAY DESIGN ENGINEER MARCUS LOWERY 027418	PAVEMENT DESIGN ENGINEER CLAYTON S. MORRIS 022896
3/19/2020 11:57 AM EDT	3/20/2020 8:36 AM PDT

**DOCUMENT NOT CONSIDERED FINAL
UNLESS ALL SIGNATURES COMPLETED**

TGS ENGINEERS
706 HILLSBOROUGH ST. SUITE 200
RALEIGH, NC 27603
PH (919) 773-8887
CORP. LICENSE NO.: C-0275

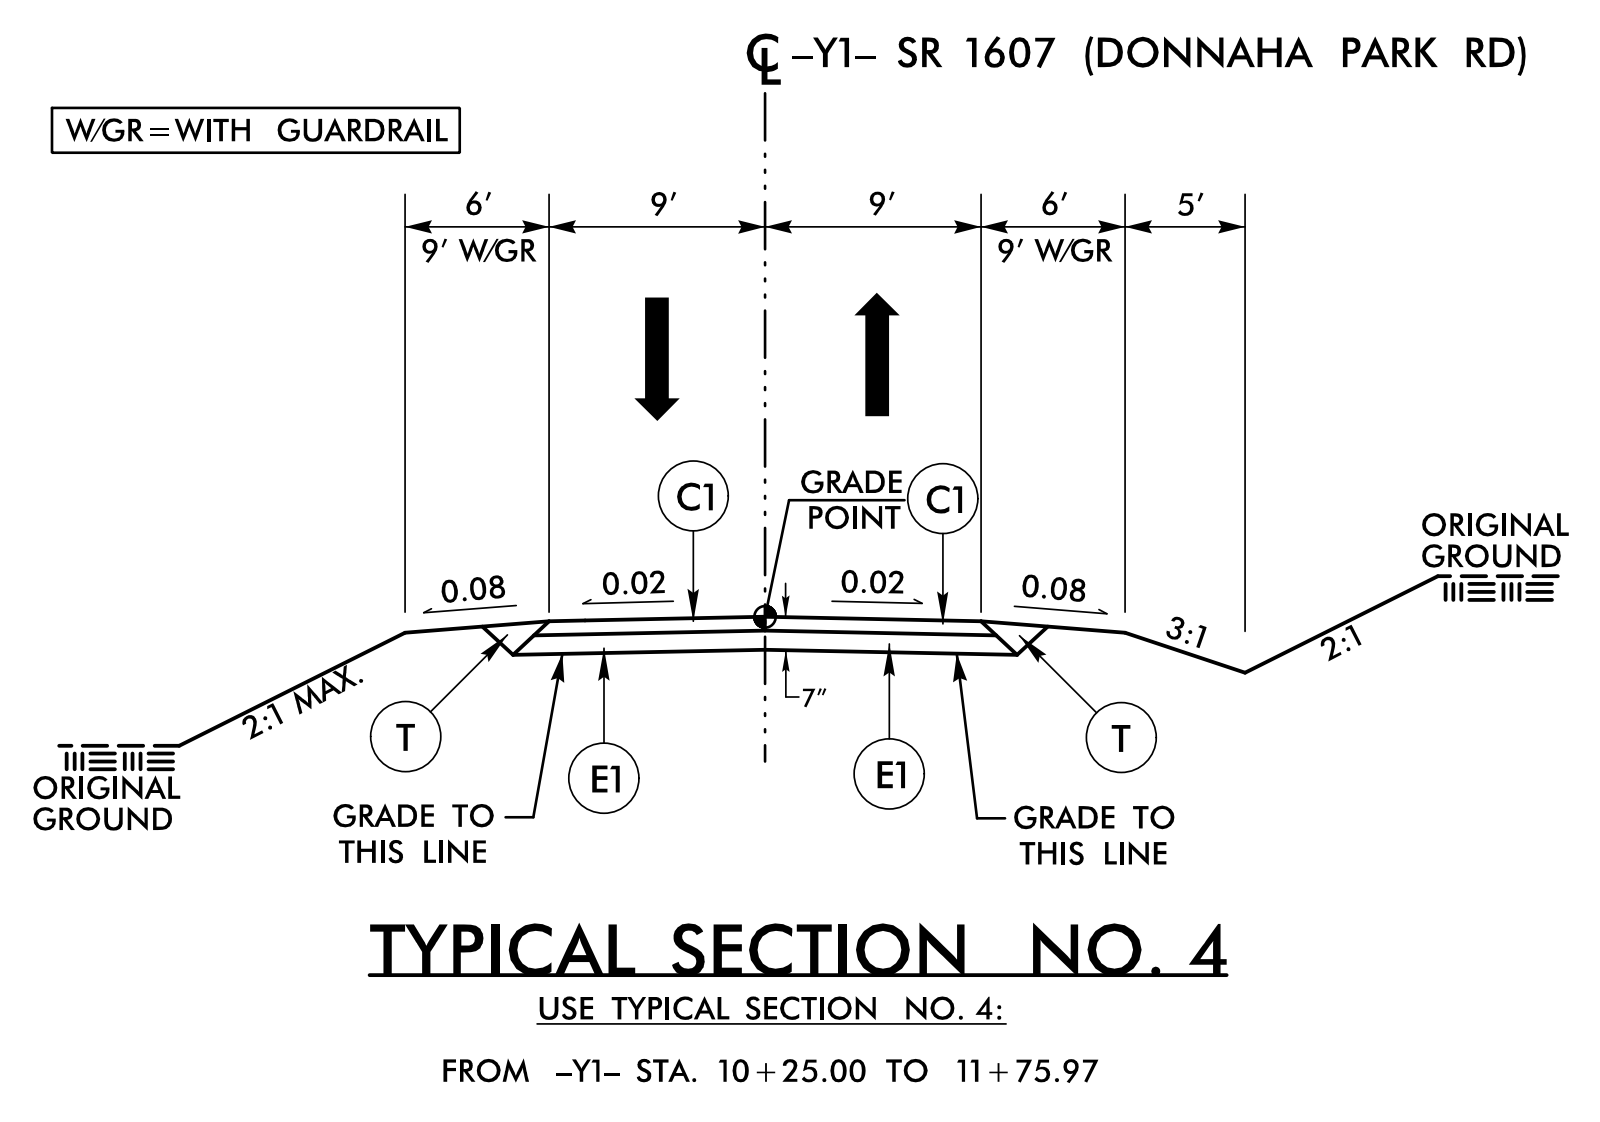

C1	3" S9.5B
C2	VAR. S9.5B
C3	2" S9.5B
D1	4" I19.0C
D2	VAR. I19.0C
E1	4" B25.0C
E2	VAR. B25.0C
J1	8" ABC
J2	6" ABC
P	PRIME COAT
R	SBG
T	EARTH MATERIAL
U	EXIST. PAVEMENT
V1	MILLING
W	WEDGING

3/19/2020 B-5825-Roadway-Proj\B5825_rdy_tjpc.dgn
 User: tmlawyer