



STATE OF NORTH CAROLINA
DIVISION OF HIGHWAYS

TRANSPORTATION MANAGEMENT PLAN

YADKIN & FORSYTH COUNTY

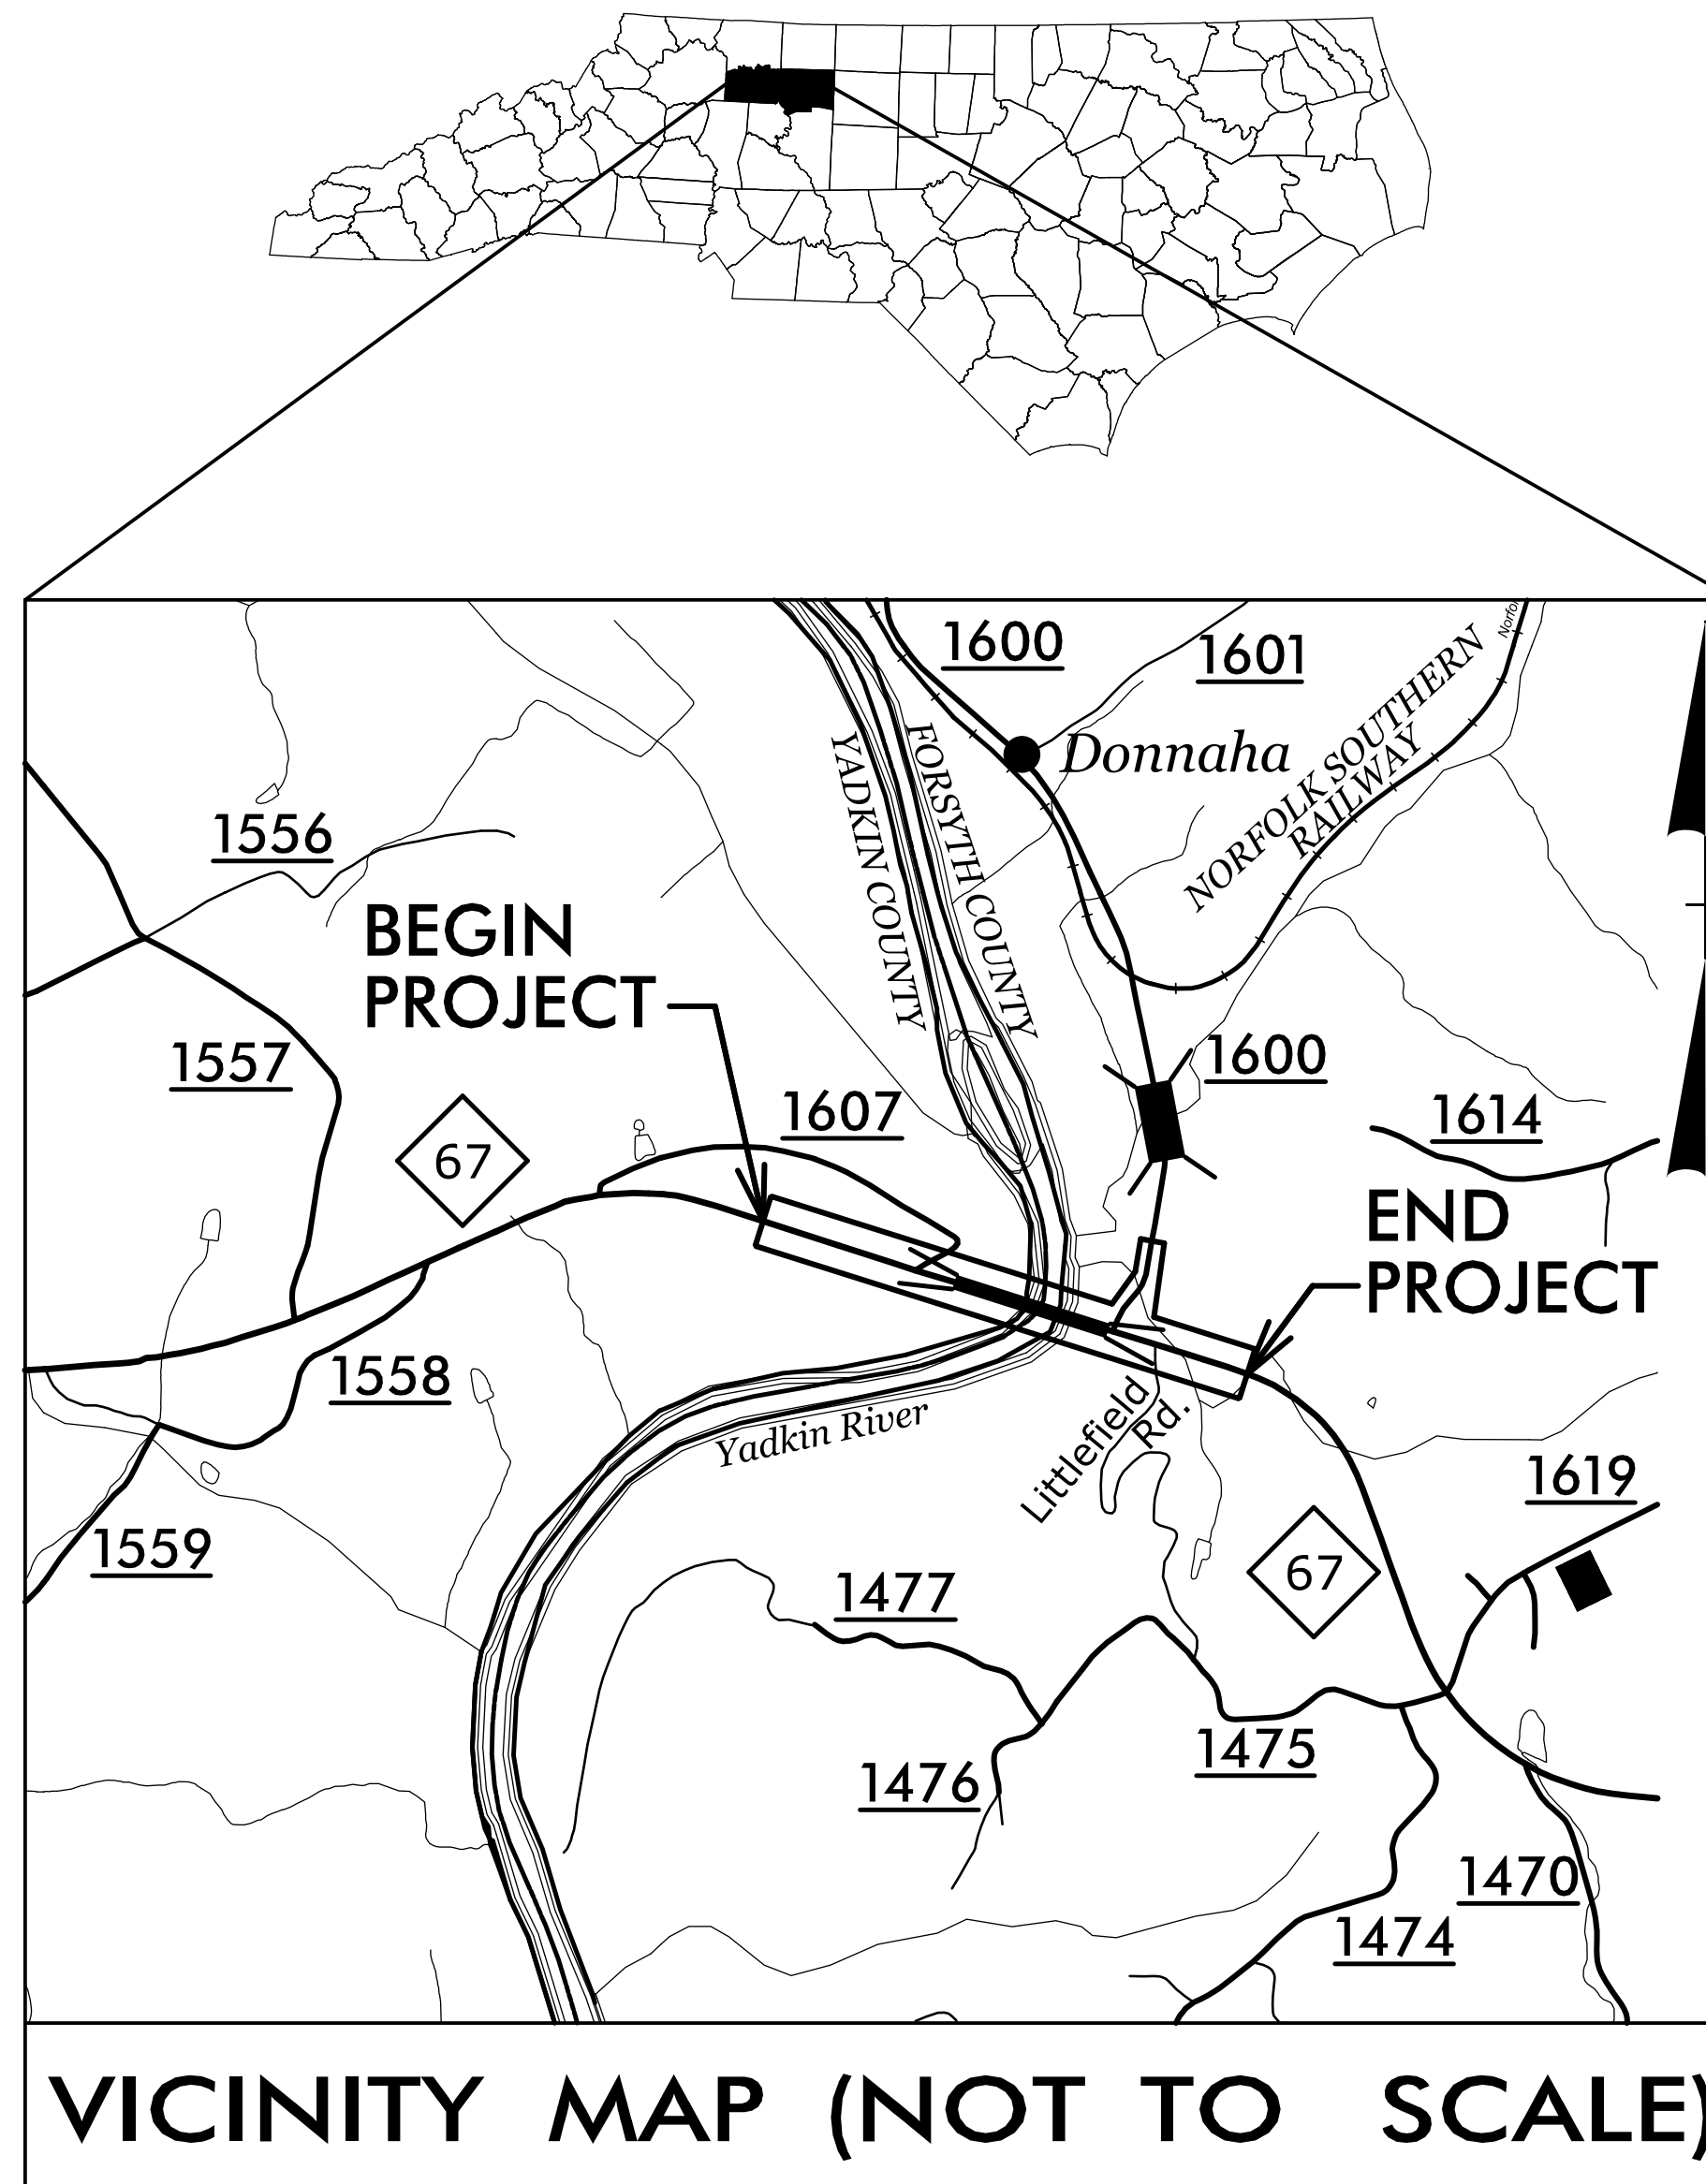


NCDOT CONTACT INFORMATION:
(919) 707-6442
DAVID STUTTS, PE
Structures Management Project Engineer

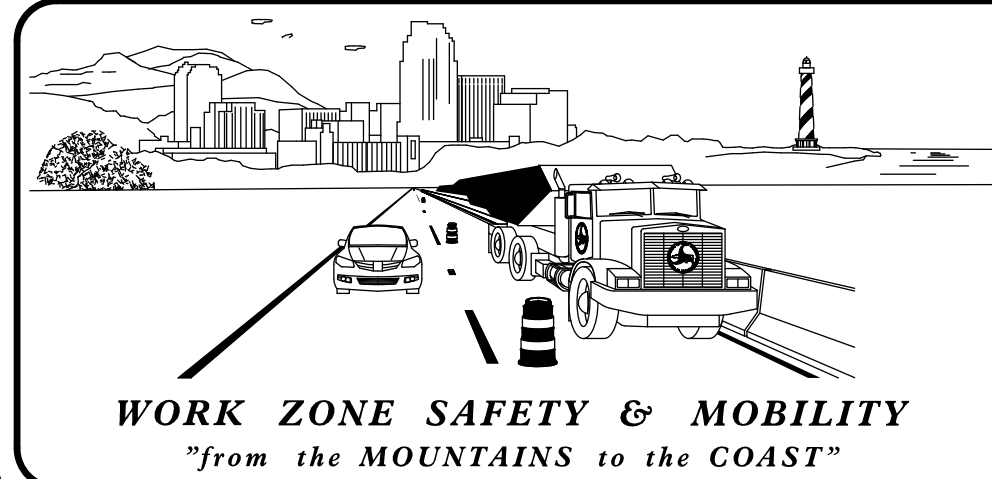

PLAN PREPARED FOR N.C.D.O.T. BY:

TGS ENGINEERS
706 HILLSBOROUGH ST.
SUITE 200
RALEIGH, NC 27603
PH (919) 773-8887
CORP. LICENSE NO. : C-0275

TOMMY REGISTER, PE PROJECT ENGINEER
DAVID WHITTINGTON, PE DESIGN ENGINEER

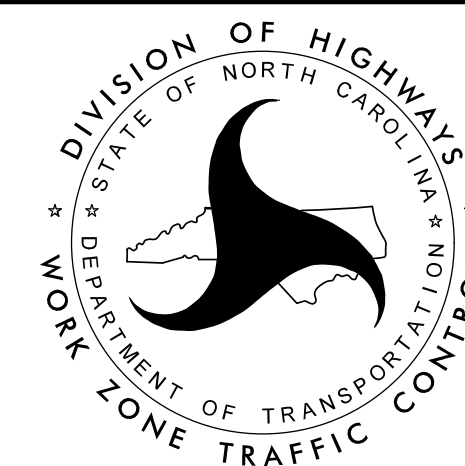

INDEX OF SHEETS

SHEET NO.	TITLE
TMP-1	TITLE SHEET, VICINITY MAP, AND INDEX OF SHEETS
TMP-1A	LIST OF APPLICABLE ROADWAY STANDARD DRAWINGS, LEGEND, AND TEMPORARY PAVEMENT MARKING SCHEDULE
TMP-1B	TRANSPORTATION OPERATIONS PLAN: (GENERAL NOTES)
TMP-1C	TRANSPORTATION OPERATIONS PLAN: (GENERAL NOTES, LOCAL NOTES, MANAGEMENT STRATEGIES, & PHASING)
TMP-1D	SPECIAL SIGN DESIGN
TMP-2	OFFSITE DETOUR ROUTE AND BARRICADE PLACEMENT
TMP-2A	PORTABLE CONCRETE BARRIER AT TEMPORARY SHORING LOCATIONS DETAIL
TMP-2B	TEMPORARY SHORING NOTES
TMP-3-7	PHASE I DETAILS
TMP-8-11	PHASE II DETAILS

SHEET NO.

TMP-1


PROJECT: B-5825

**DOCUMENT NOT CONSIDERED FINAL
UNLESS ALL SIGNATURES COMPLETED**

APPROVED: _____

DATE: 3/19/2020 | 2:01 PM PDT

SEAL

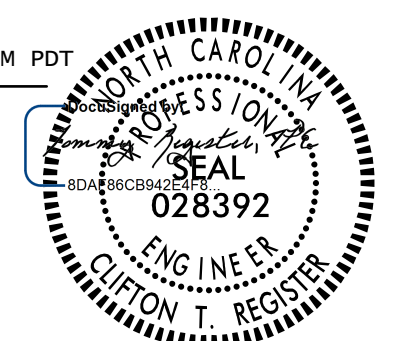

3/18/2020
xx:\ncdot\traffic\trafficcontrol\top\B-5825_TC_TMP_01(TSH).dgn
User: dwhittington