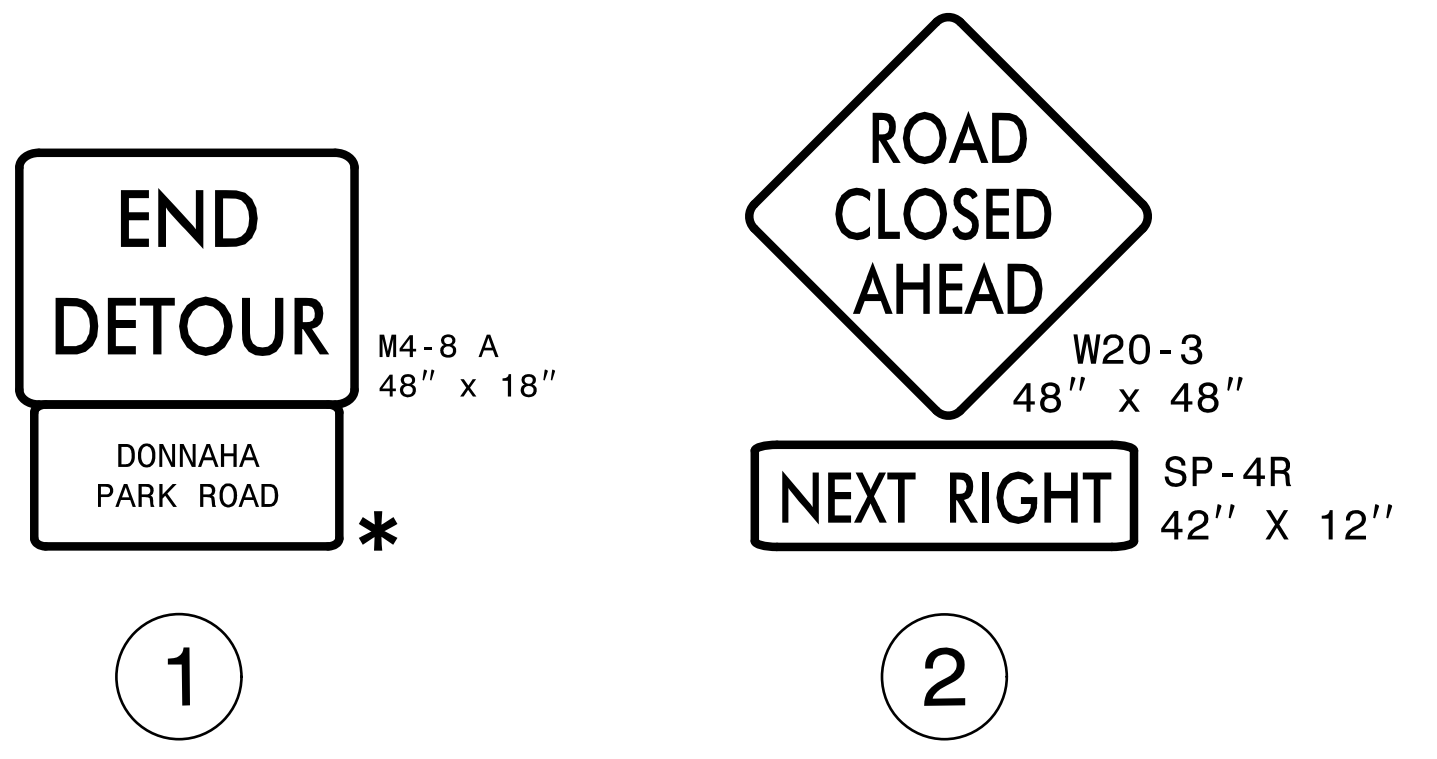
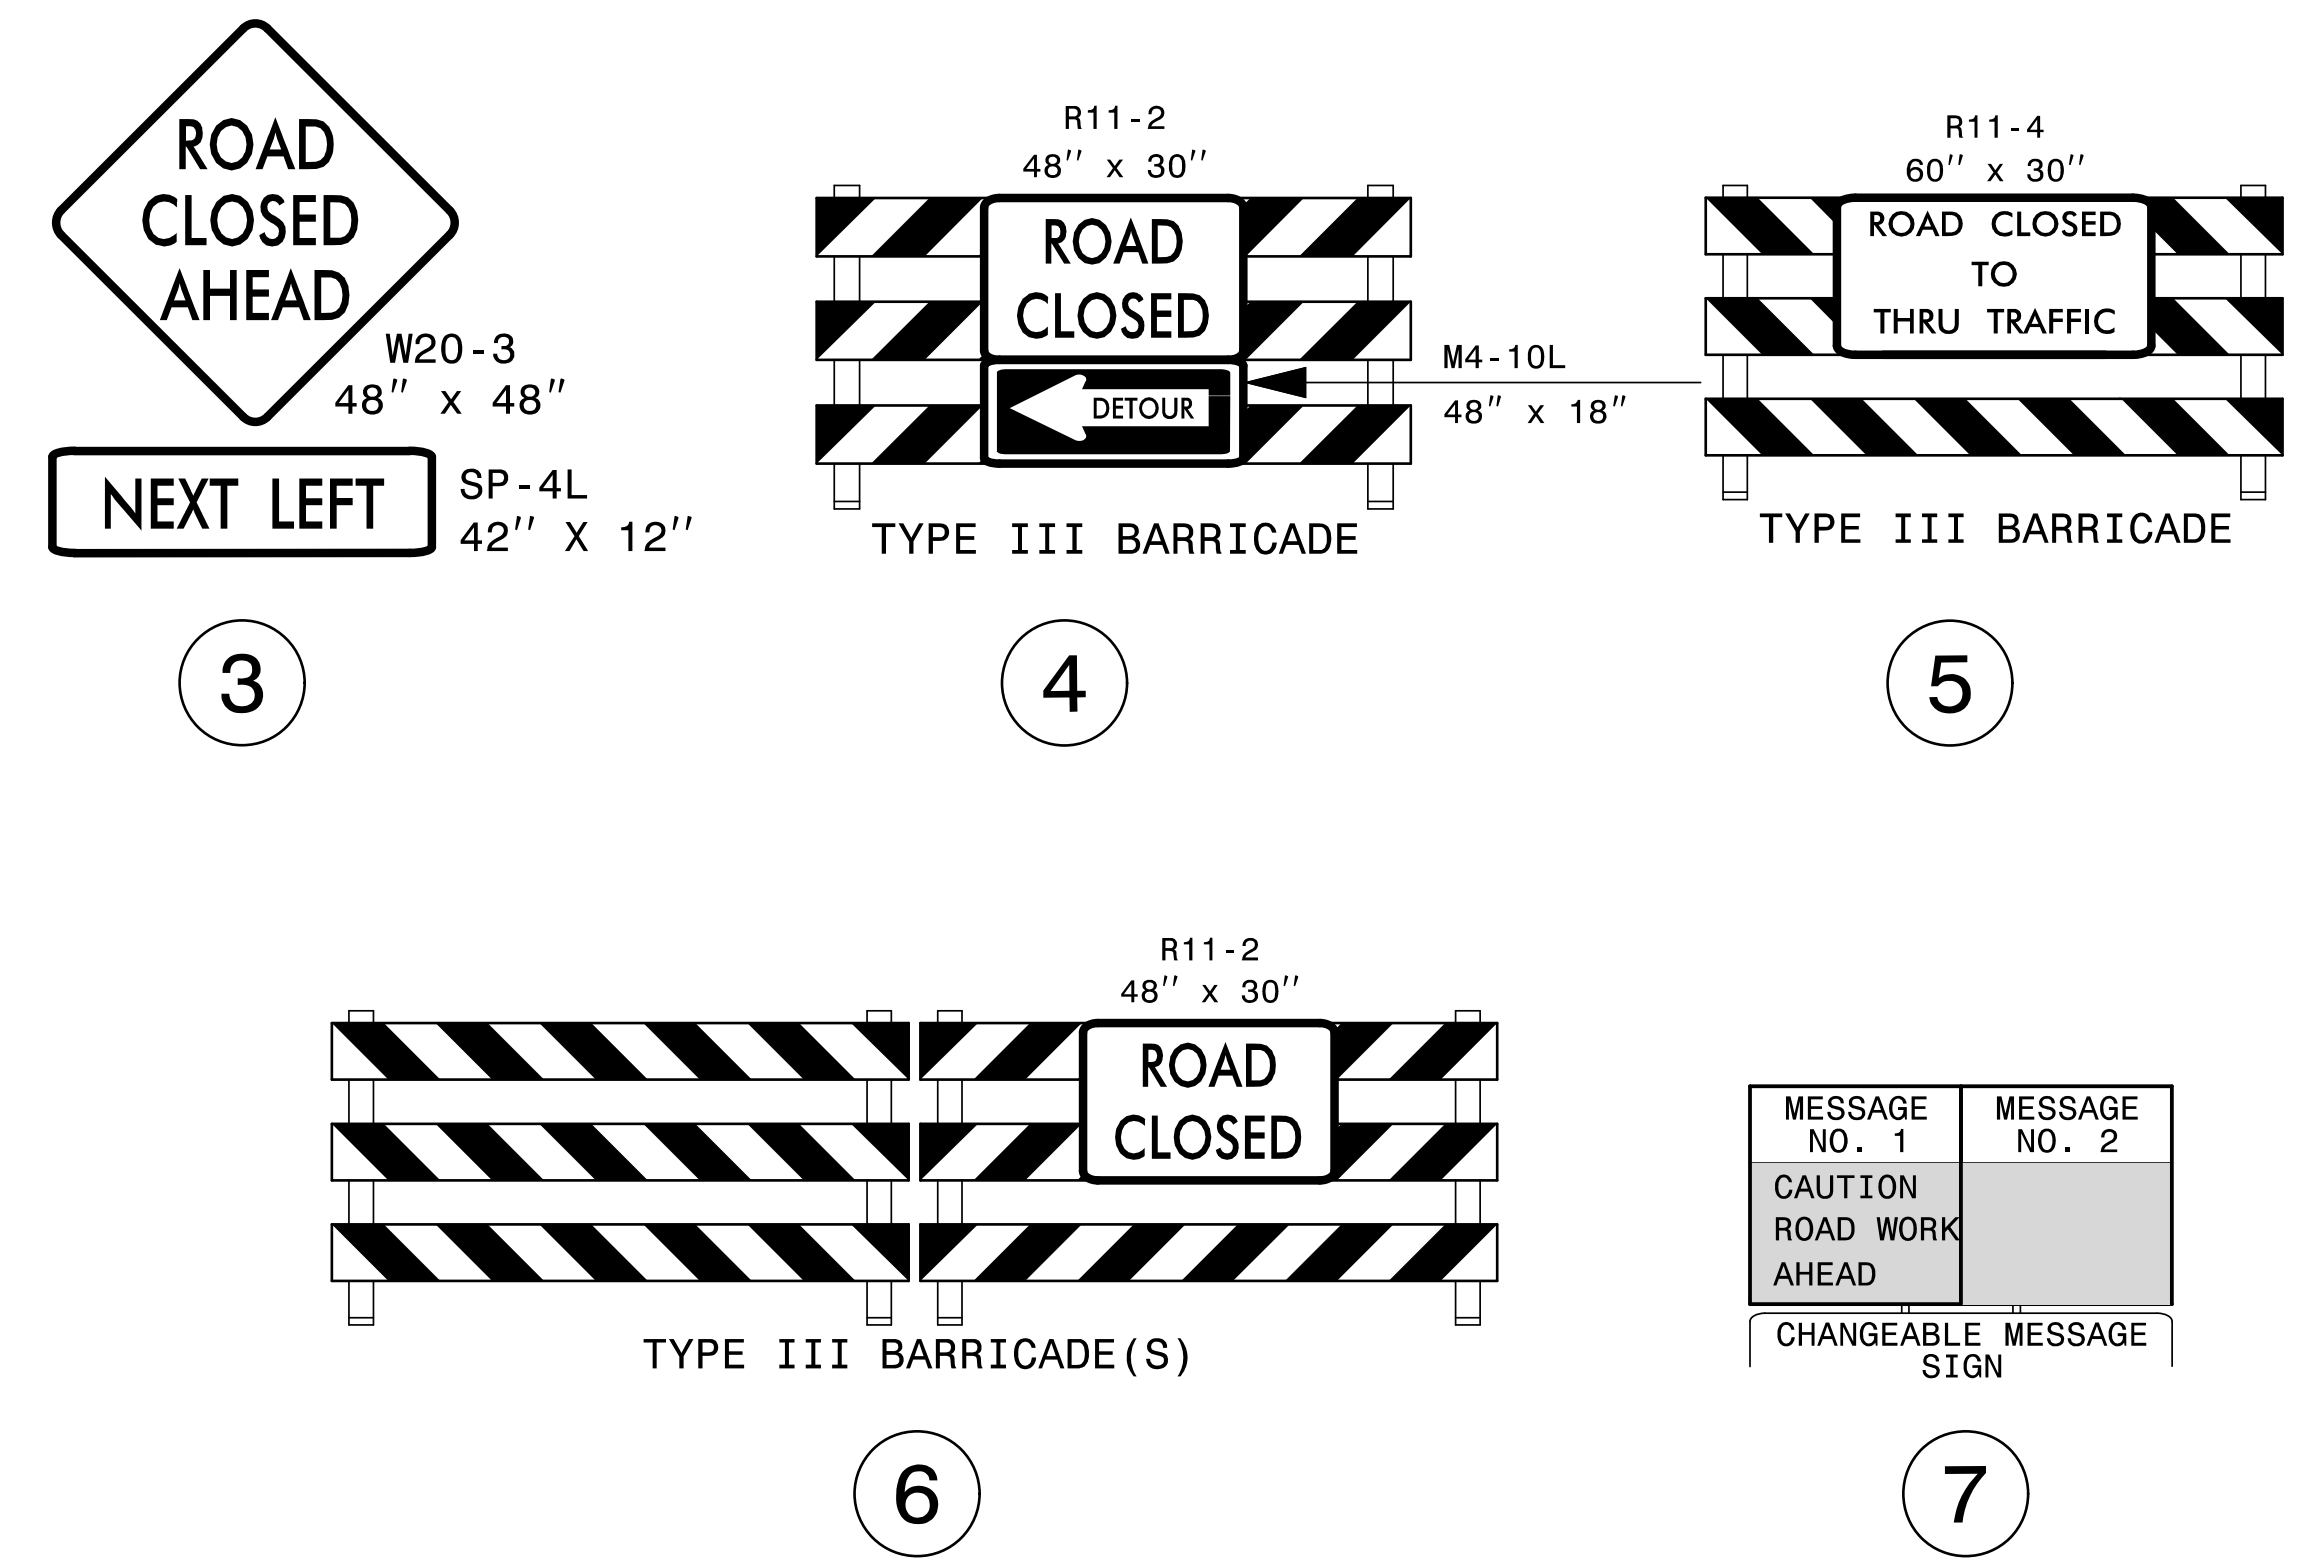


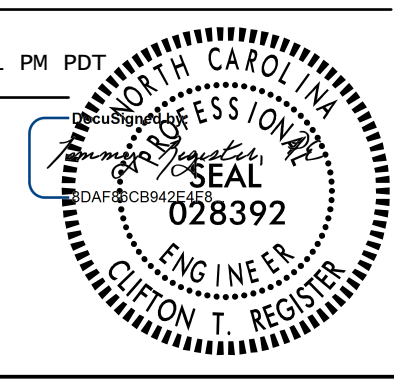

● — ● — ● — DETOUR ROUTE

REFER TO ROADWAY STANDARD
DRAWING 1101.03, SHEET 2 OF 9
FOR APPLICABLE NOTES.



* SEE SHEET TMP-1D
FOR SIGN DESIGN

3/18/2020 x:\ncdot\lb-5825\Traffic\TrafficControl\Top\B-5825_TC_TMP_02(DETOUR).dgn User:dwht\Hington

APPROVED: _____ DATE: 3/19/2020 2:01 PM PDT SEAL			OFFSITE DETOUR ROUTE AND BARRICADE PLACEMENT
DOCUMENT NOT CONSIDERED FINAL UNLESS ALL SIGNATURES COMPLETED			