

8/17/99

MATCHLINE -Y2- STA. 17+00.00  
SEE SHEET TMP-11

-DRWI- PC Sta. 10+00.00

-Y2- SR 1600  
DONNAHA RD

-Y2- POC Sta. 20+60.25=  
-DRWI- POT Sta. 11+77.21

50

MATCHLINE -L- STA. 40+50.00  
SEE SHEET TMP-9



-DRWI-

-L- NC 67

**END TIP PROJECT B-5825**  
**-L- POC Sta. 54+00.00**  
**TIE PAVEMENT**  
**MARKINGS TO EXISTING**

-L- POC Sta. 43+69.13=  
-Y2- POT Sta. 21+67.68

SPRING  
END IN PIPE  
SPRING

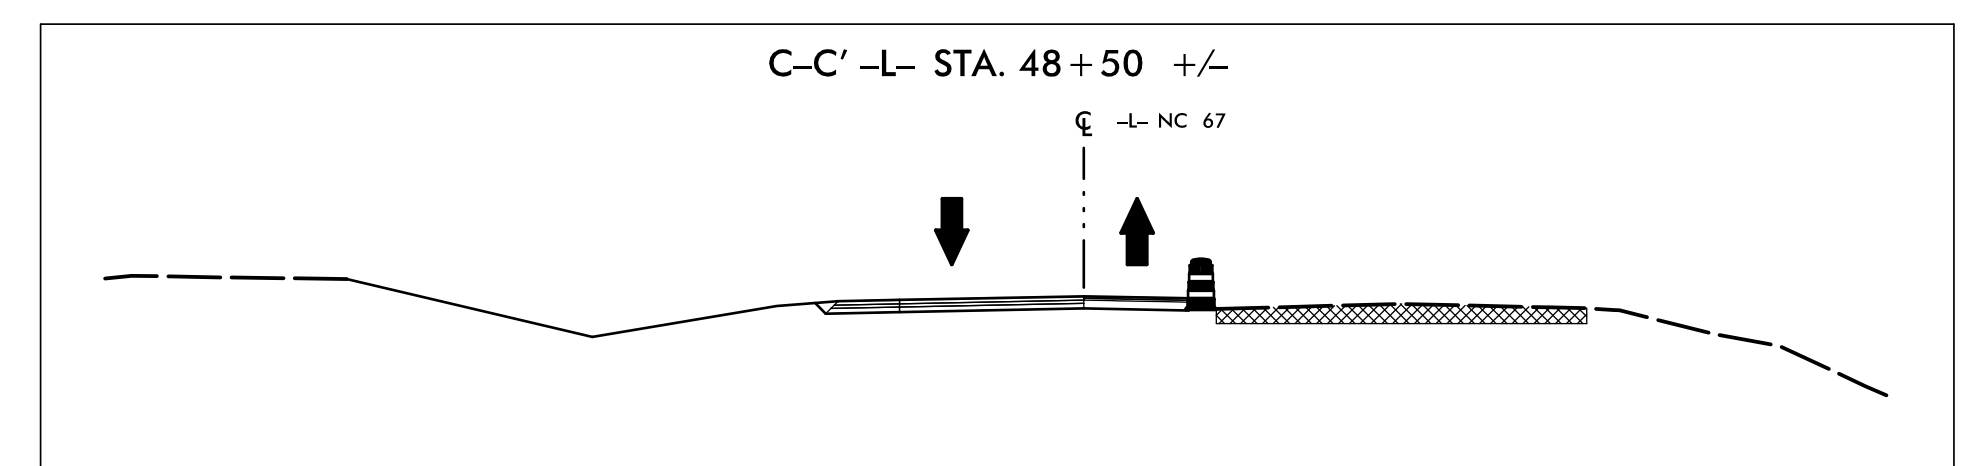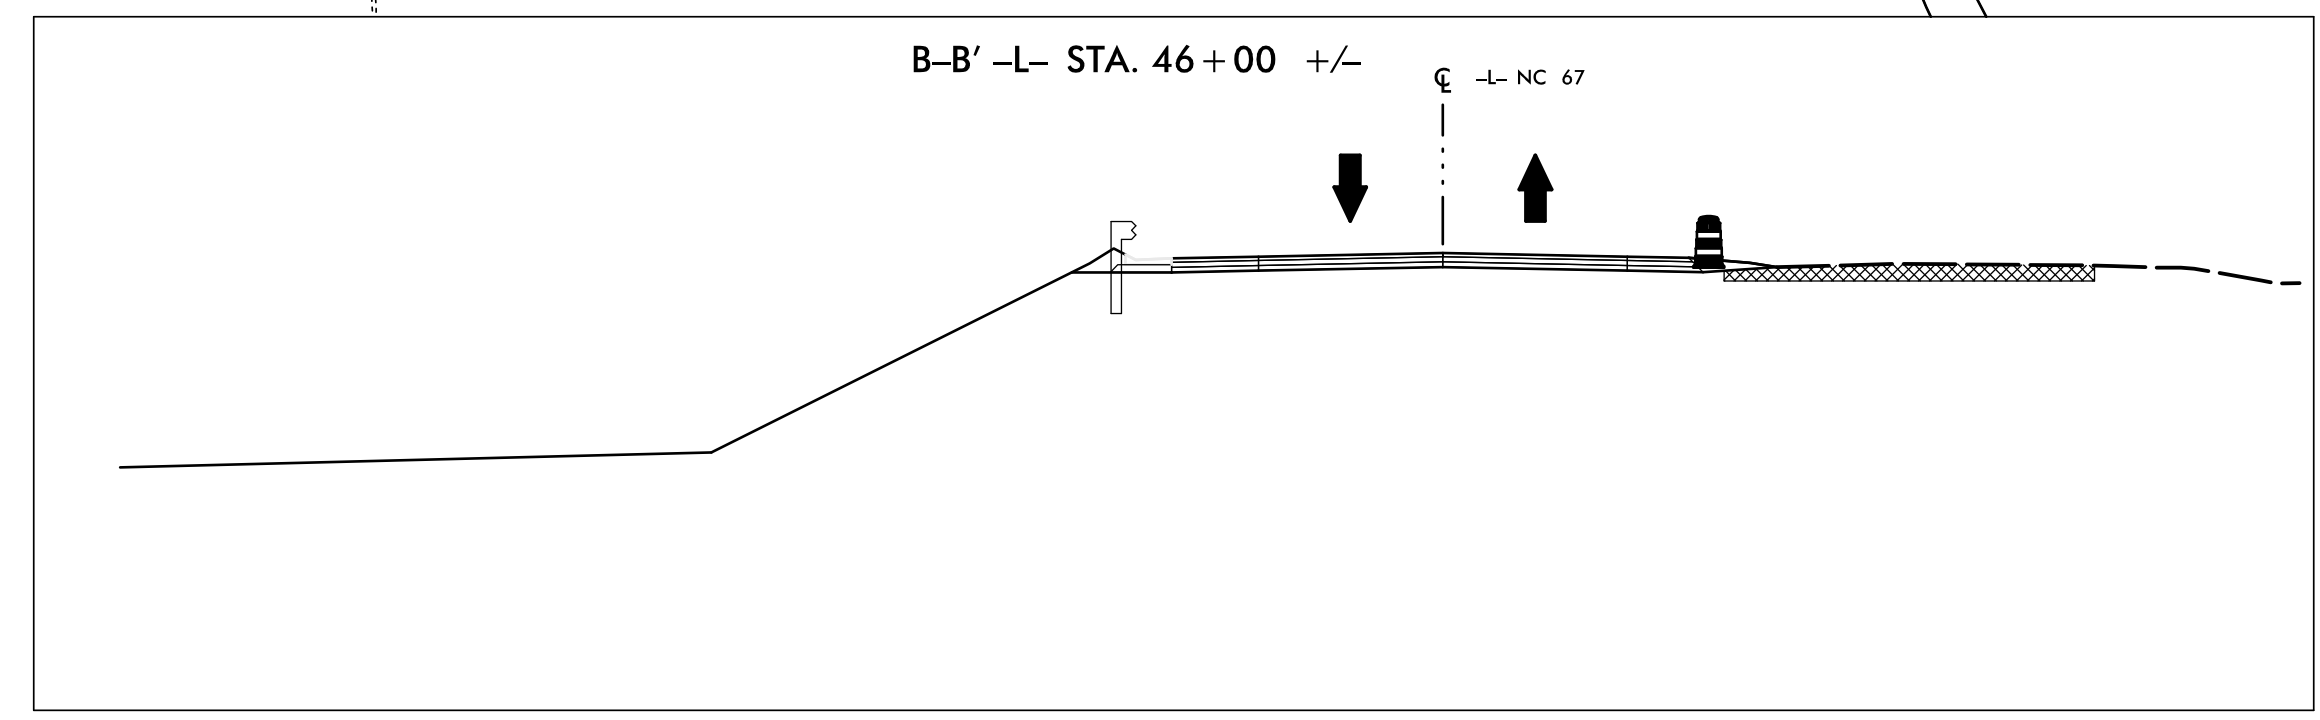

TIP NO. B-5825	SHEET NO. TMP-10
APPROVED: _____	
DATE: 3/19/2020   2:01 PM PDT	
SEAL	
<b>DOCUMENT NOT CONSIDERED FINAL UNLESS ALL SIGNATURES COMPLETED</b>	
<b>TGS ENGINEERS</b> 706 HILLSBOROUGH ST., SUITE 200 RALEIGH, NC 27603 PH (919) 773-8887 CORP. LICENSE NO.: C-0275	

**OVERVIEW & PHASING  
PHASE II  
DETAIL III**

3/18/2020 10:58:25 AM \\tr-af-fic\br-af-fic\control\csp\B-5825\_TC\_TMP\_10\PHASING.dgn