



8/17/99

TIP NO.	SHEET NO.
B-5825	PMP-5
APPROVED: _____	
DATE: _____	
SEAL	
<p><b>DOCUMENT NOT CONSIDERED FINAL UNLESS ALL SIGNATURES COMPLETED</b></p>	
<p><b>TGS ENGINEERS</b>  706 HILLSBOROUGH ST., SUITE 200  RALEIGH, NC 27603  PH (919) 773-8887  CORP. LICENSE NO.: C-0275</p>	

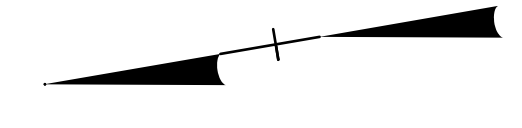

15

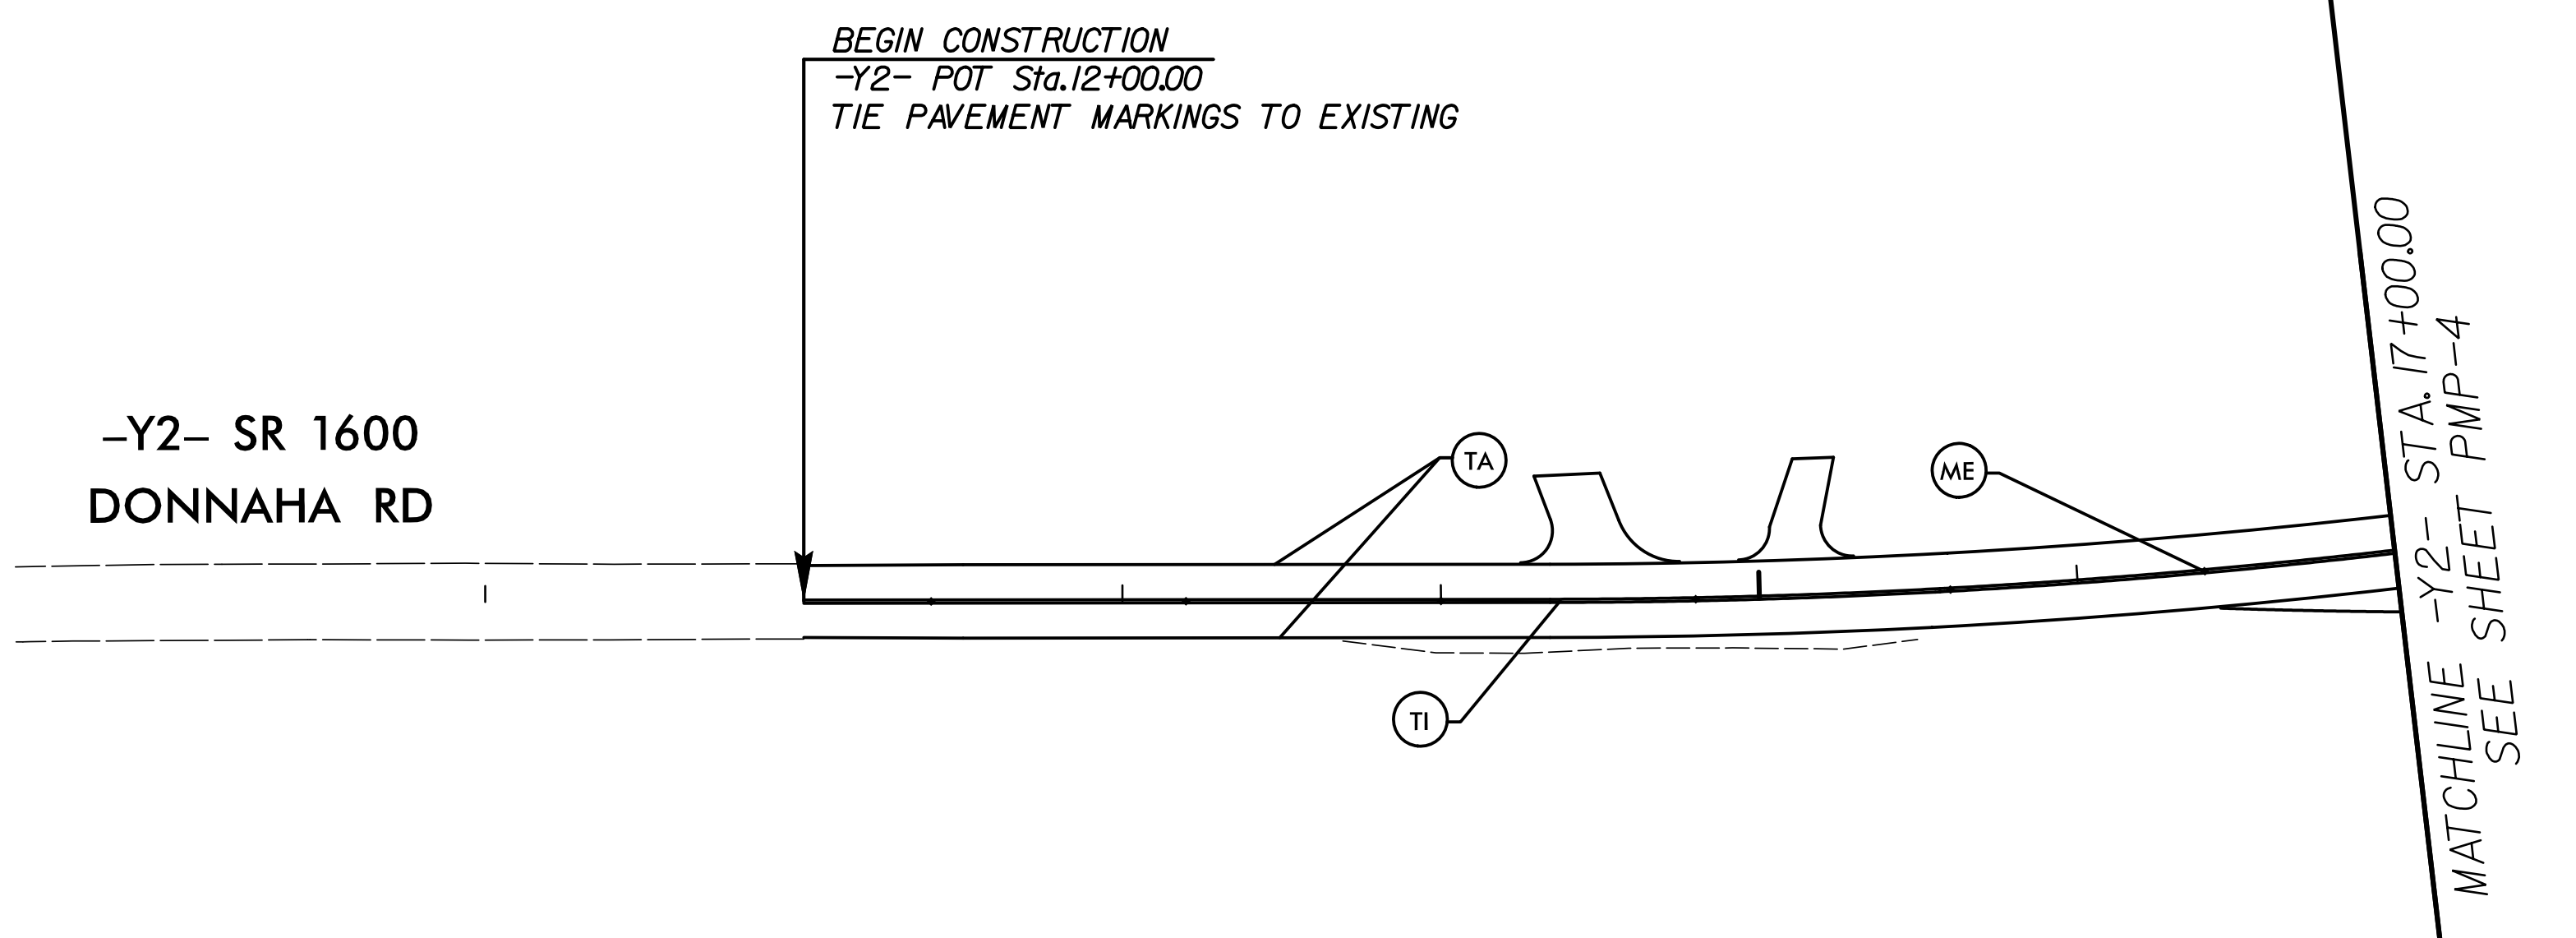

**PAVEMENT MARKING DETAIL**

5/26/2020  
X:\ncdot\6-5825\tr-offic\pavement marking\210\_005\_B-5825\_Sgn\_PMP\_05.dgn  
User:whitton