


6/23/16



PROJ. REFERENCE NO. B-5825 SHEET NO. X-7

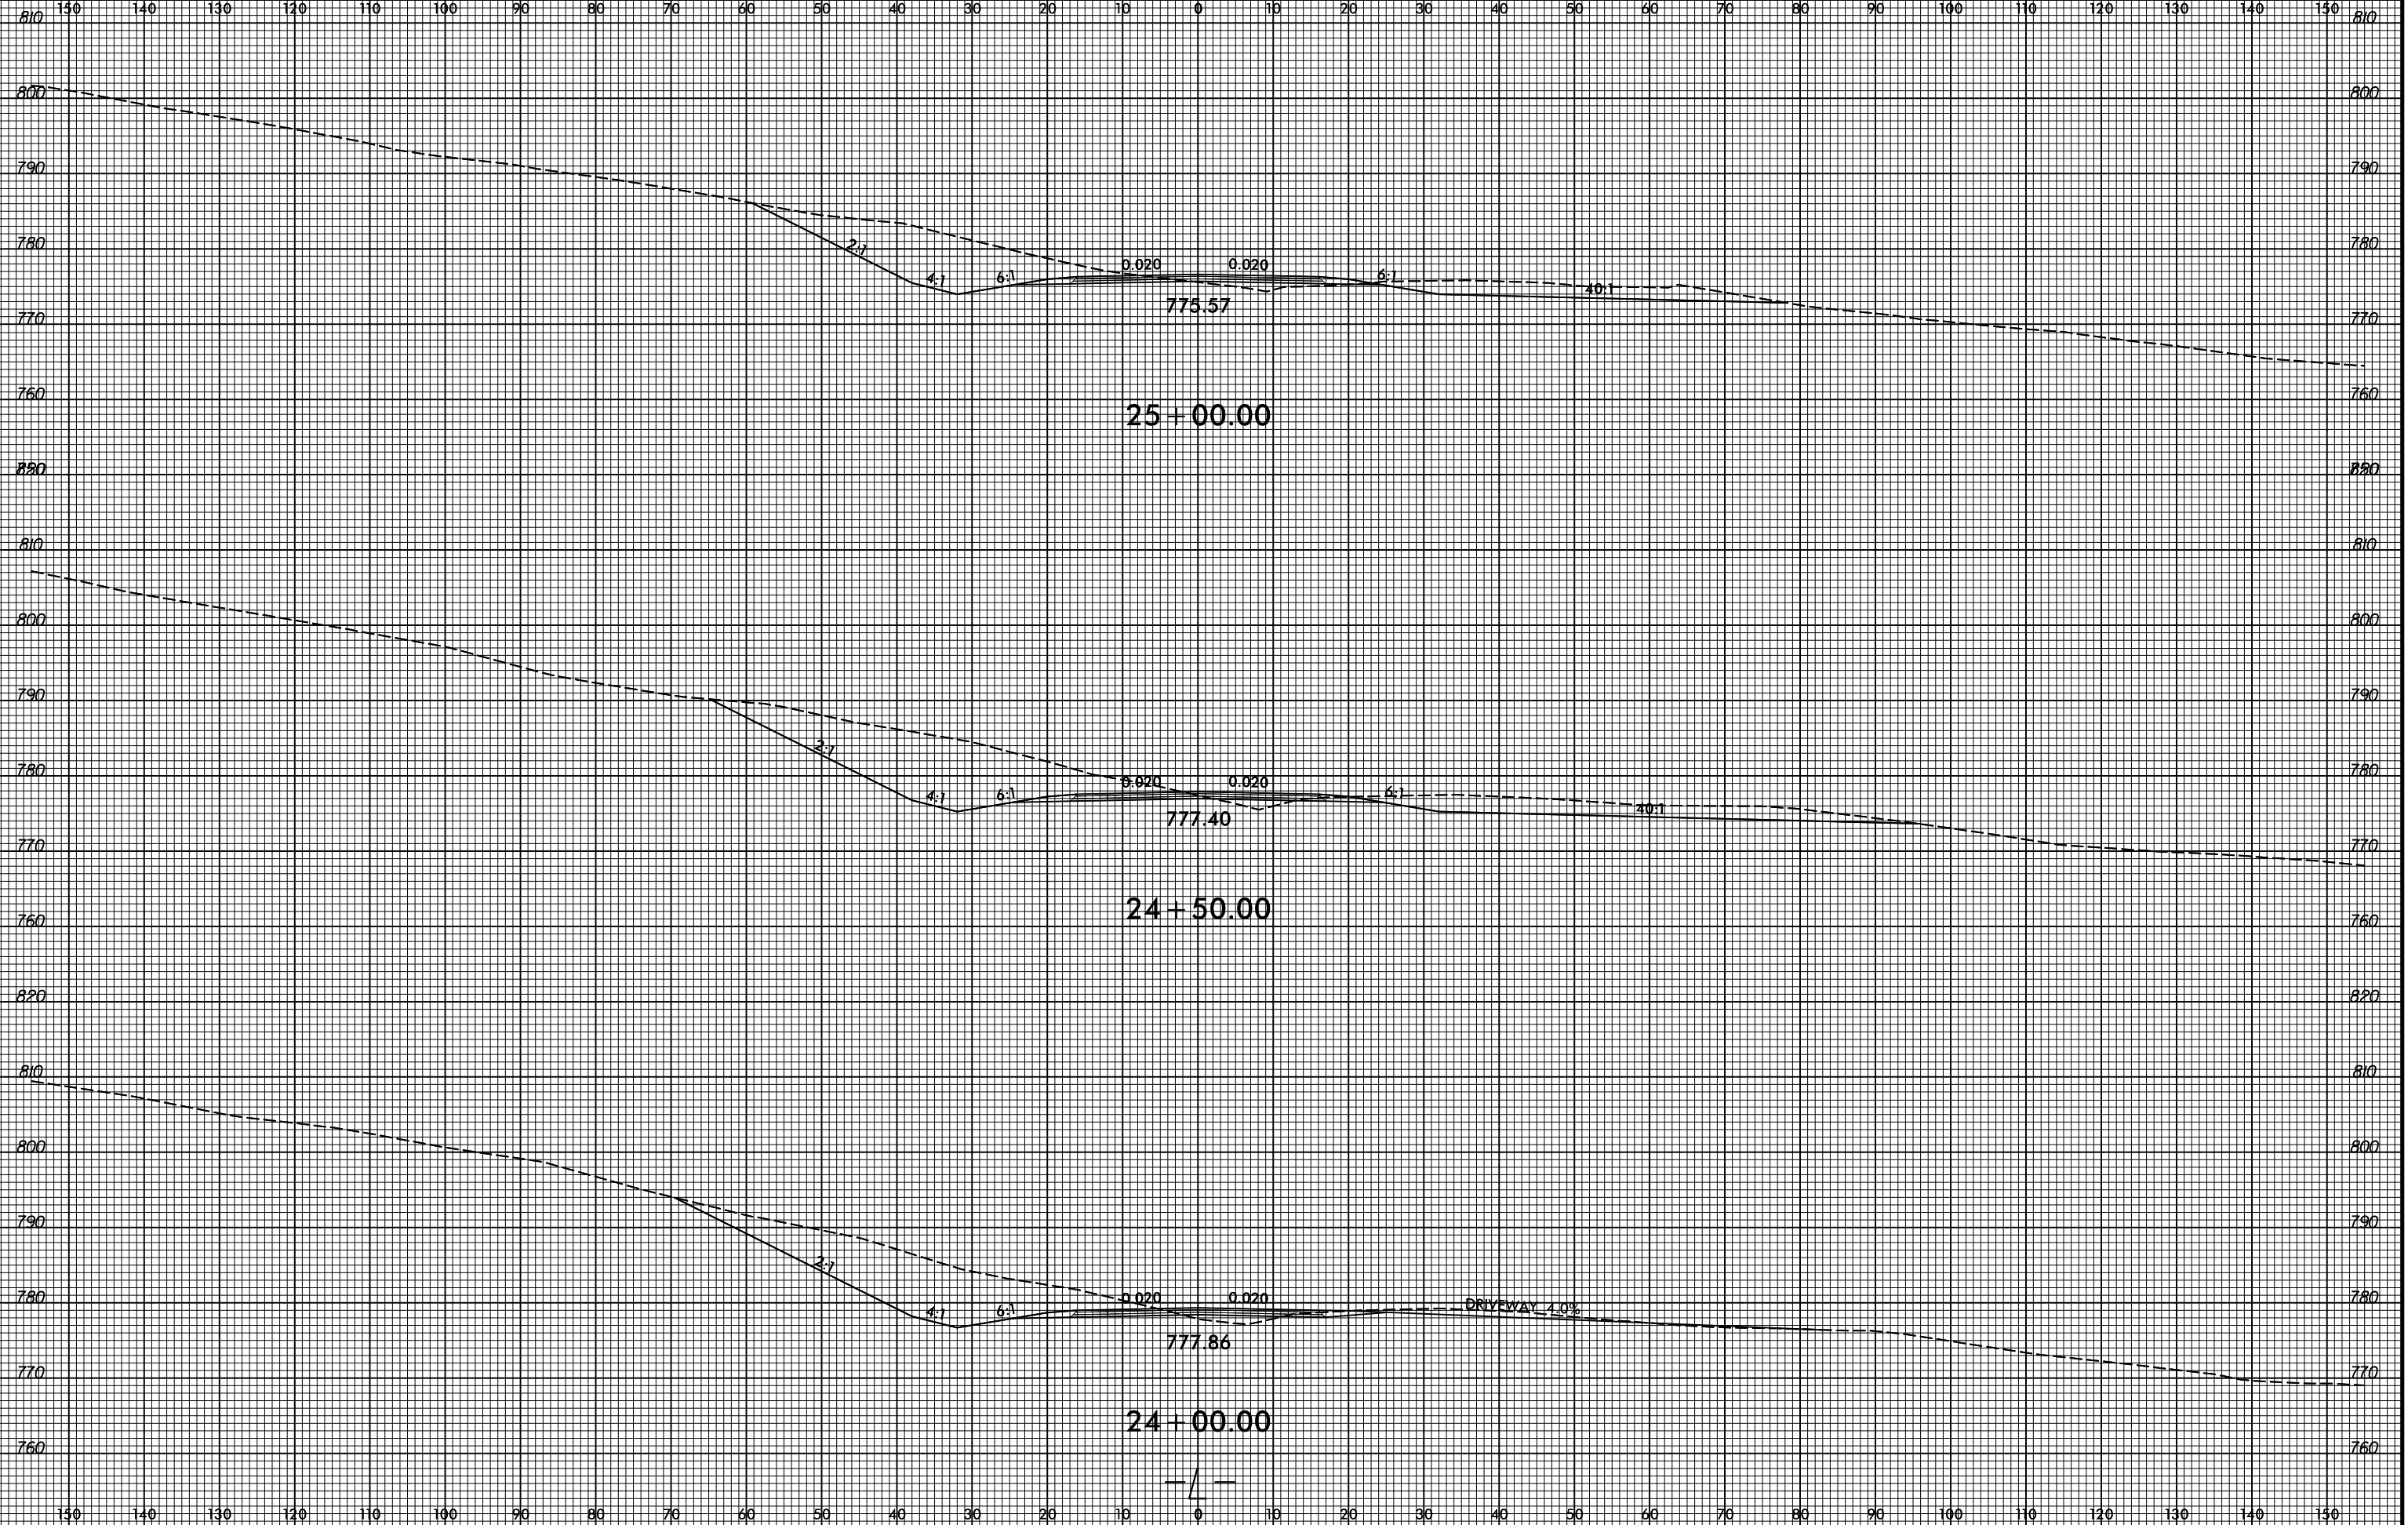

1/10/2020  
X:\N6001\B-5825\Roadway\CorridorModeling\B5825\_rdy\_xpl.dgn  
User:m.l.werner