


6/23/16



PROJ. REFERENCE NO.
B-5825

SHEET NO.
X-16

150 140 130 120 110 100 90 80 70 60 50 40 30 20 10 0 10 20 30 40 50 60 70 80 90 100 110 120 130 140 150

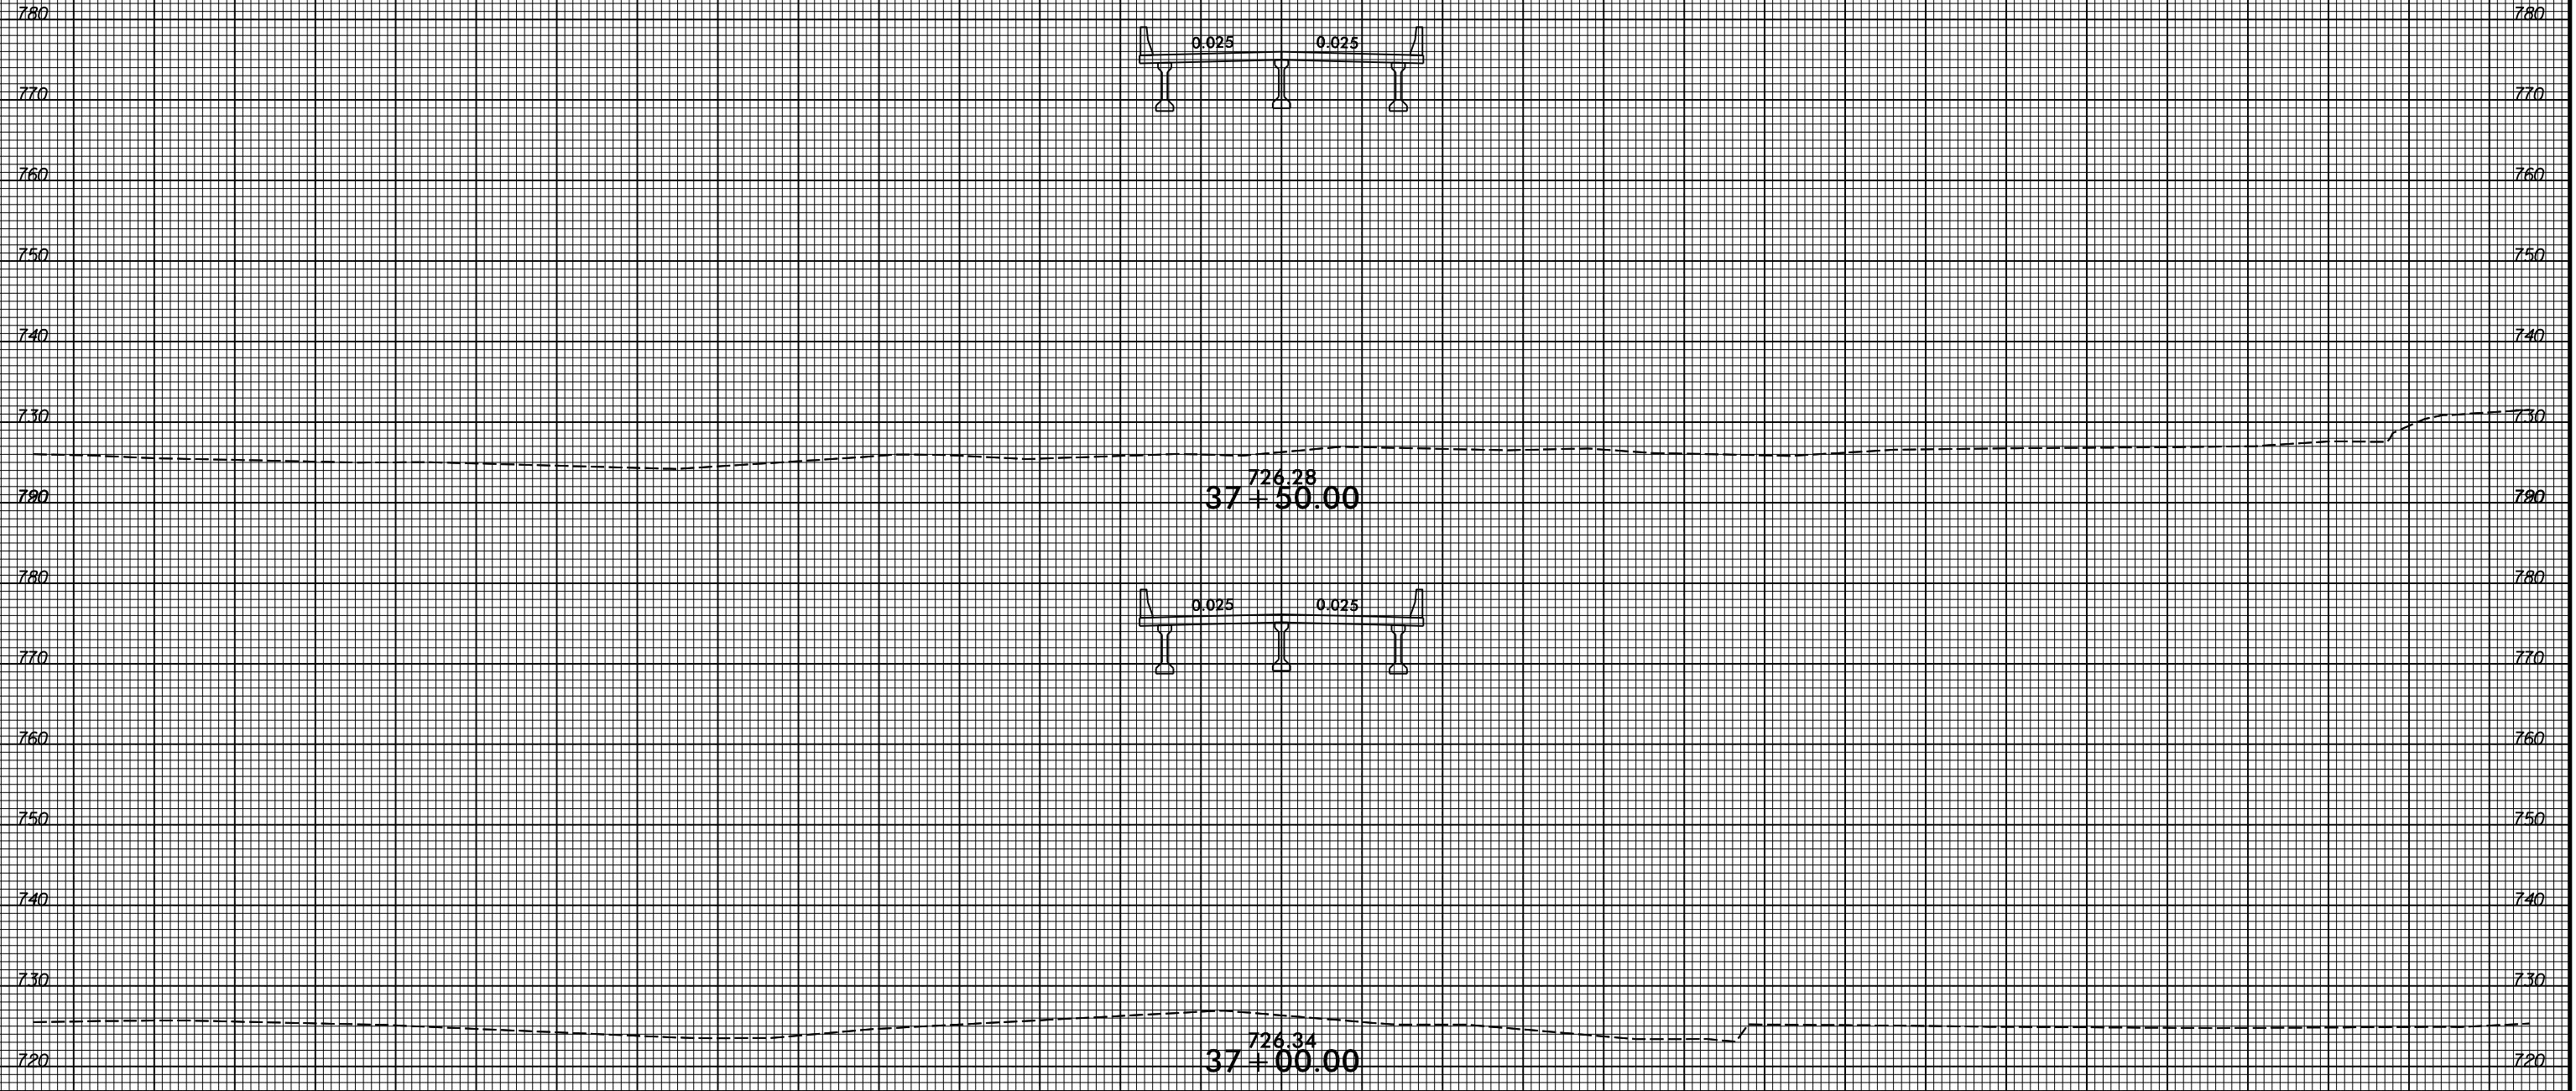

150 140 130 120 110 100 90 80 70 60 50 40 30 20 10 0 10 20 30 40 50 60 70 80 90 100 110 120 130 140 150

1/10/2020
X:\N6001\B-5825\Roadway\CorridorModeling\B5825_rdy_xpl.dgn
User:m.lowerj