


150 140 130 120 110 100 90 80 70 60 50 40 30 20 10 0 10 20 30 40 50 60 70 80 90 100 110 120 130 140 150

### END CONSTRUCTION B-5825 -Y1- STA 11+75.97

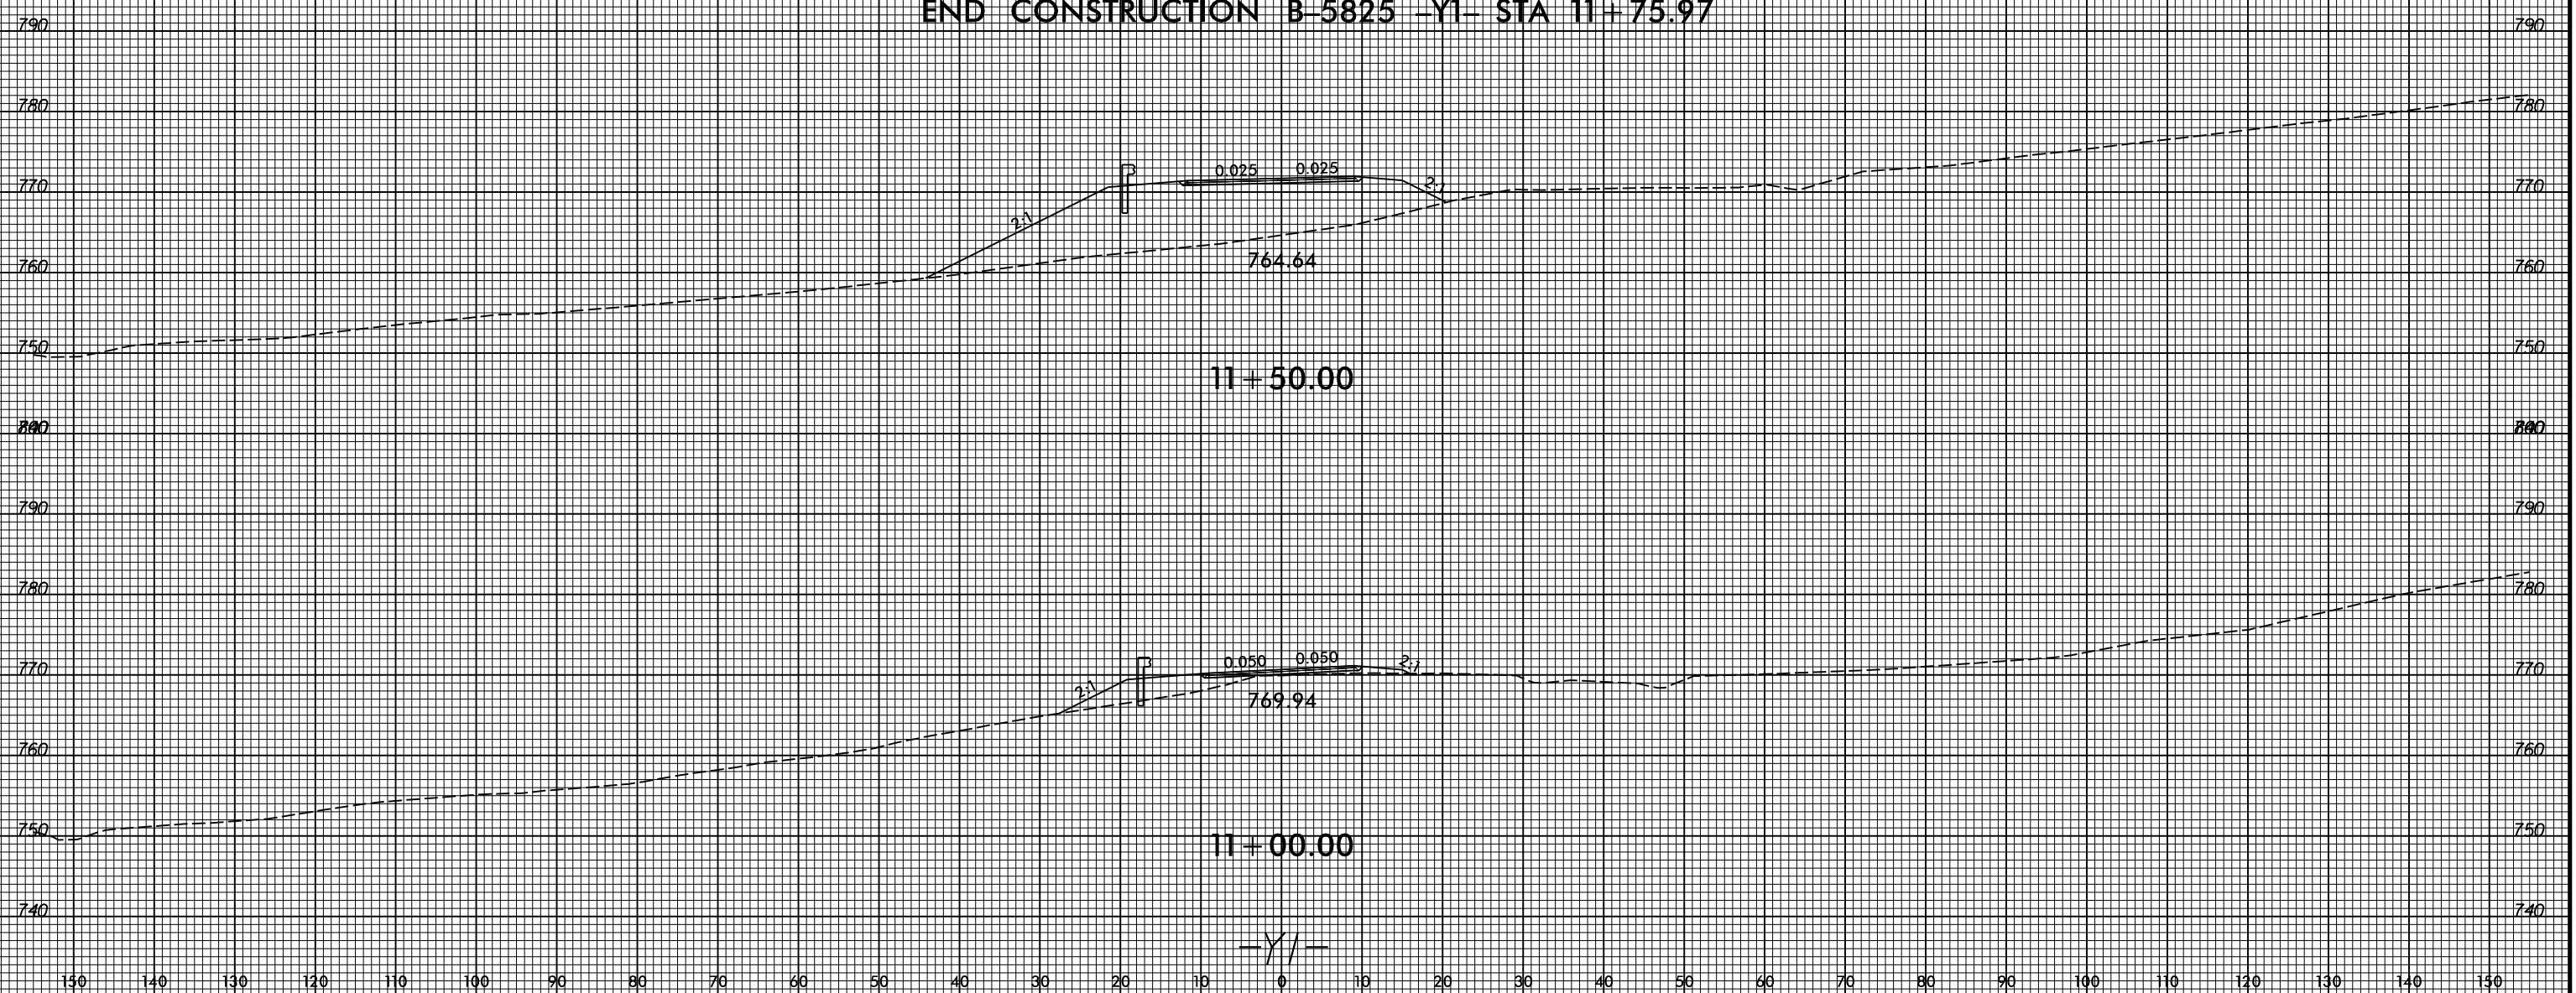

1/10/2020  
X:\N6001\B-5825\Roadway\CorridorModeling\B5825\_rdy\_xpl\_Y1.dgn  
User:m.lawerj