
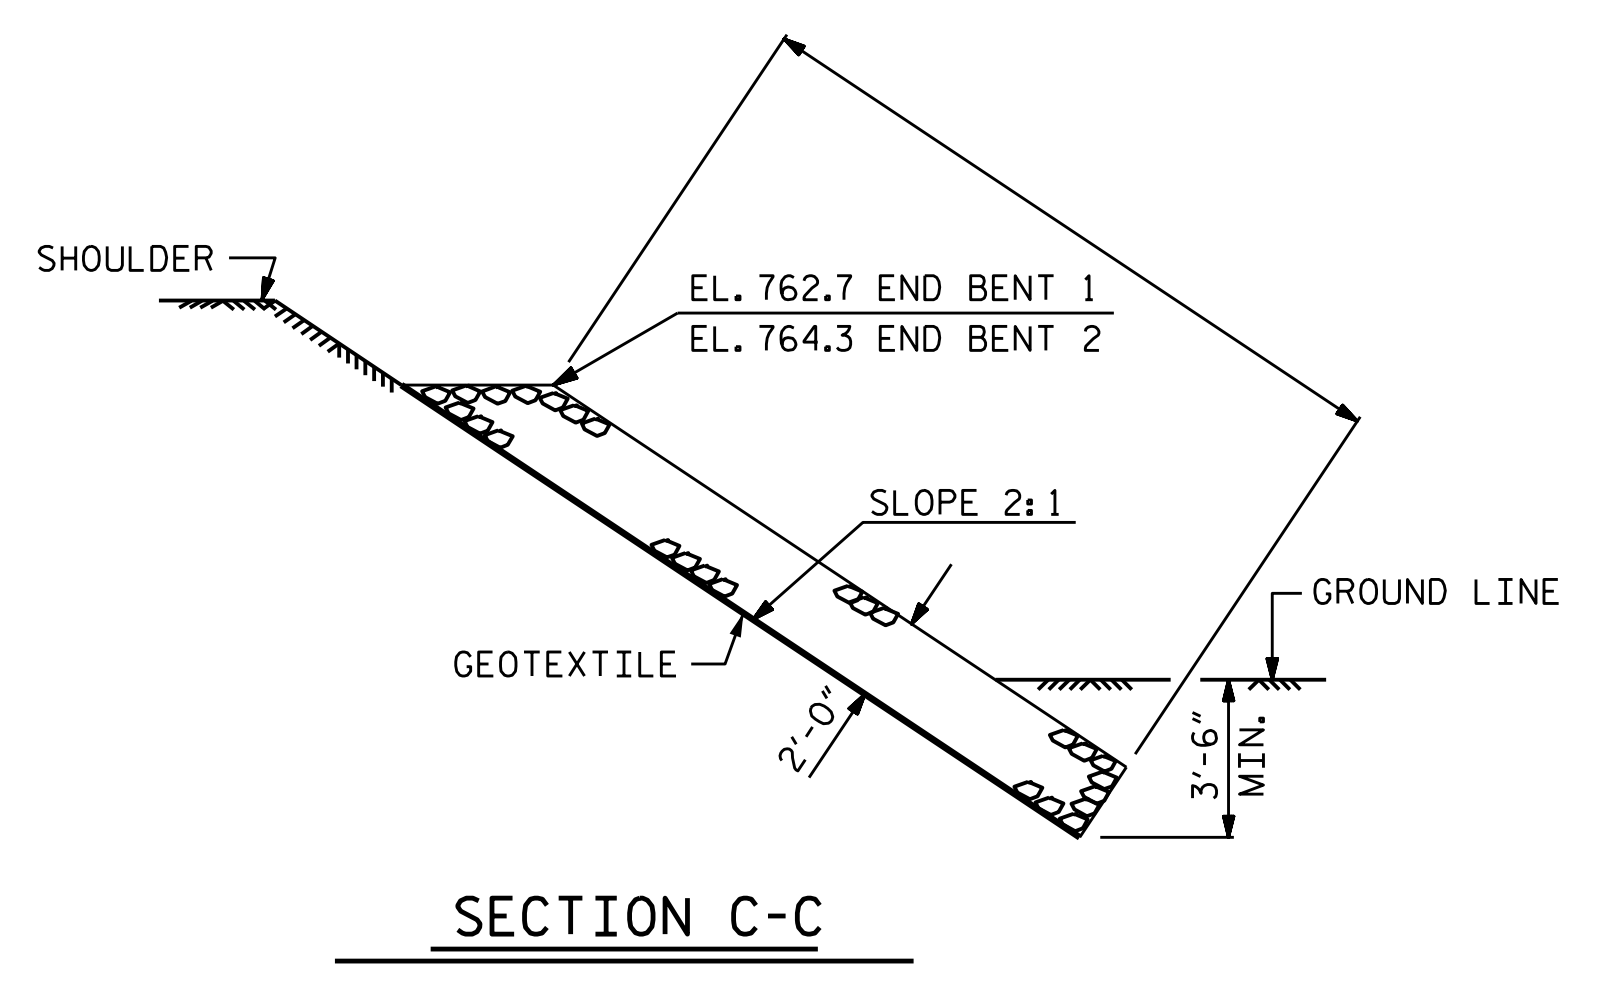


ESTIMATED QUANTITIES		
BRIDGE @ STA. 34+65.50 -L-	RIP RAP CLASS II (2'-0" THICK)	GEOTEXTILE FOR DRAINAGE
	TONS	SQUARE YARDS
END BENT 1	810	900
END BENT 2	835	930

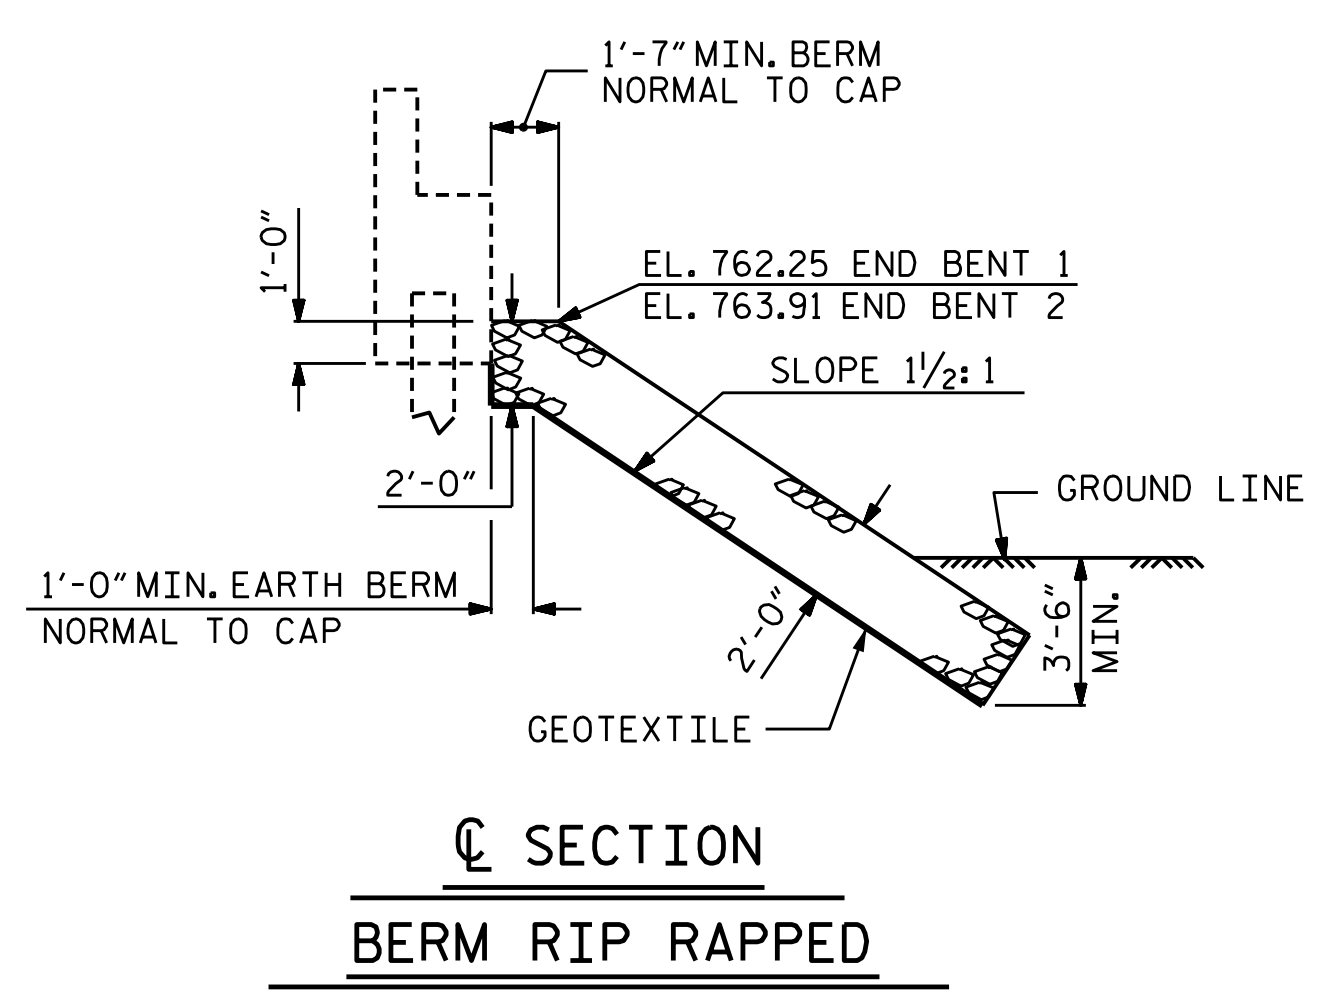

PROJECT NO. B-5825  
YADKIN/FORSYTH COUNTY  
 STATION: 34+65.50 -L-

STATE OF NORTH CAROLINA  
 DEPARTMENT OF TRANSPORTATION  
 RALEIGH

STANDARD  
 RIP RAP DETAILS

PROFESSIONAL ENGINEER  
 SEAL 20125  
 MARSHALL G. CHECK, JR.  
 4/14/2020

DOCUMENT NOT CONSIDERED FINAL  
 UNLESS ALL SIGNATURES COMPLETED

TGS ENGINEERS  
 706 HILLSBOROUGH STREET  
 SUITE 200  
 RALEIGH, NC 27603  
 PH (919) 773-8887  
 CORP. LICENSE NO.: C-0275

REVISIONS						SHEET NO.
NO.	BY:	DATE:	NO.	BY:	DATE:	S-58
1			3			TOTAL SHEETS
2			4			60

ASSEMBLED BY : STM	DATE : 01/20
CHECKED BY : MGC	DATE : 01/20
DRAWN BY : REK 1/84	REV. 10/1/11 MAA/GM
CHECKED BY : RDU 1/84	REV. 12/21/11 MAA/GM
	REV. 12/17 MAA/THC