


**DOCUMENT NOT CONSIDERED FINAL UNLESS ALL SIGNATURES COMPLETED**

**PAVEMENT SCHEDULE**  
 FINAL PAVEMENT DESIGN, 10/16/19


CODE	DESCRIPTION
C1	1.5" S9.5B
C2	3" S9.5B
C4	1.5" S9.5C
C5	3" S9.5C
D1	4" I19.0C
E1	4" B25.0C
R1	CONC C & G (2'-6")
R2	MONO. CONC ISLAND
S	4" SIDEWALK
T	EARTH MATERIAL
U	EXIST PAVEMENT
V1	1 1/2" MILLING
V2	3" MILLING
W	WEDGING

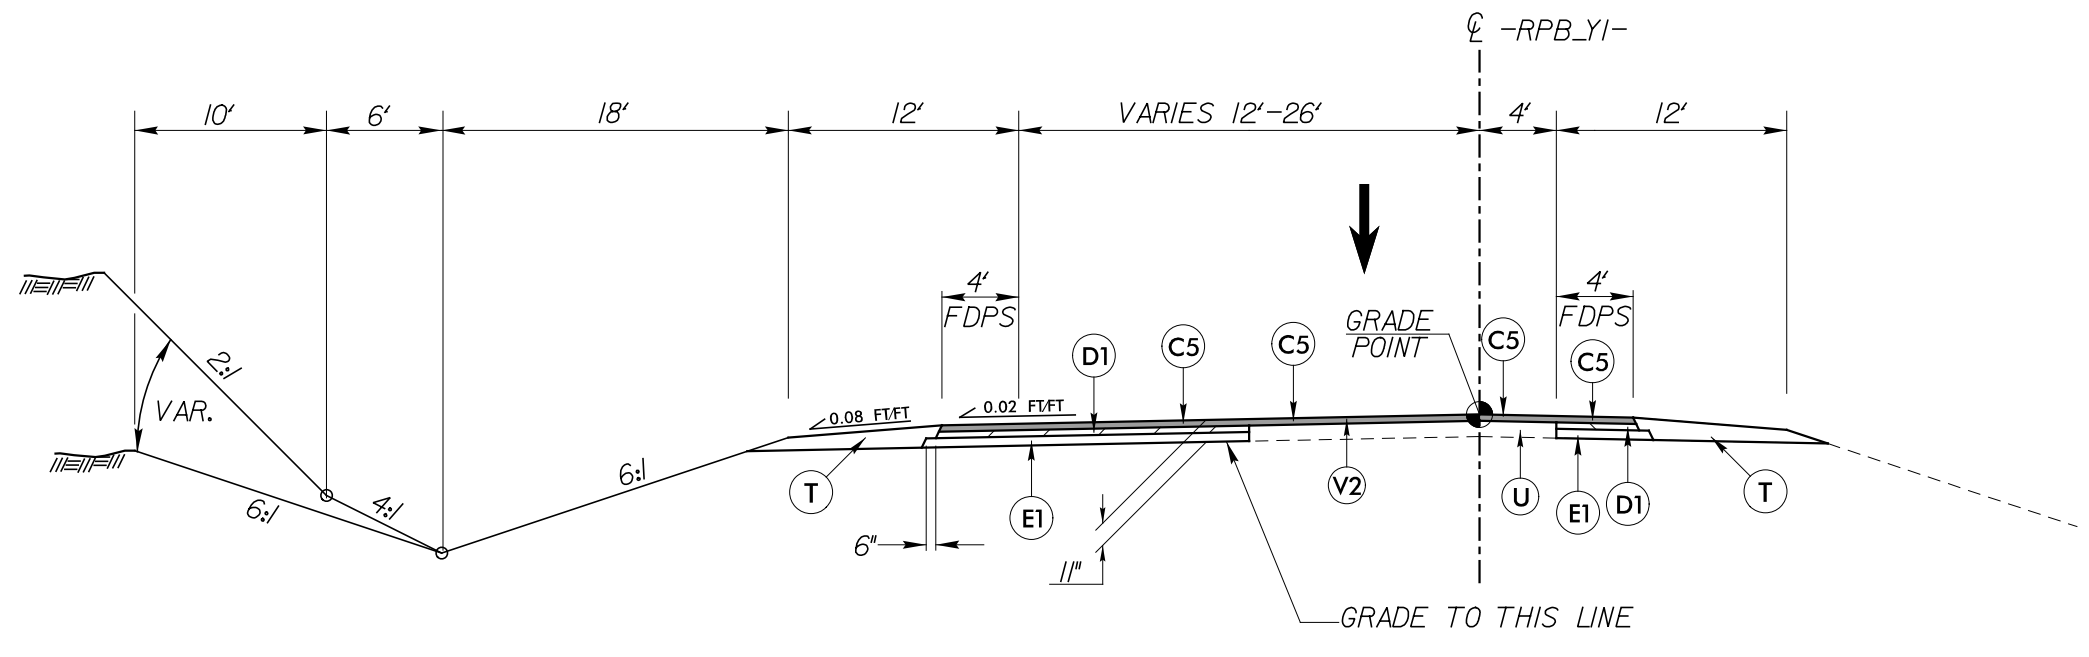

**TYPICAL SECTION NO. 8**

USE TYPICAL SECTION NO. 8 FOR:  
 -RPB\_Y1- STA 18+10.00 TO 20+72.91


TRANSITION FROM EXISTING TO TYPICAL NO. 8  
 -RPB\_Y1- STA 10+75.00 TO STA 18+10.00

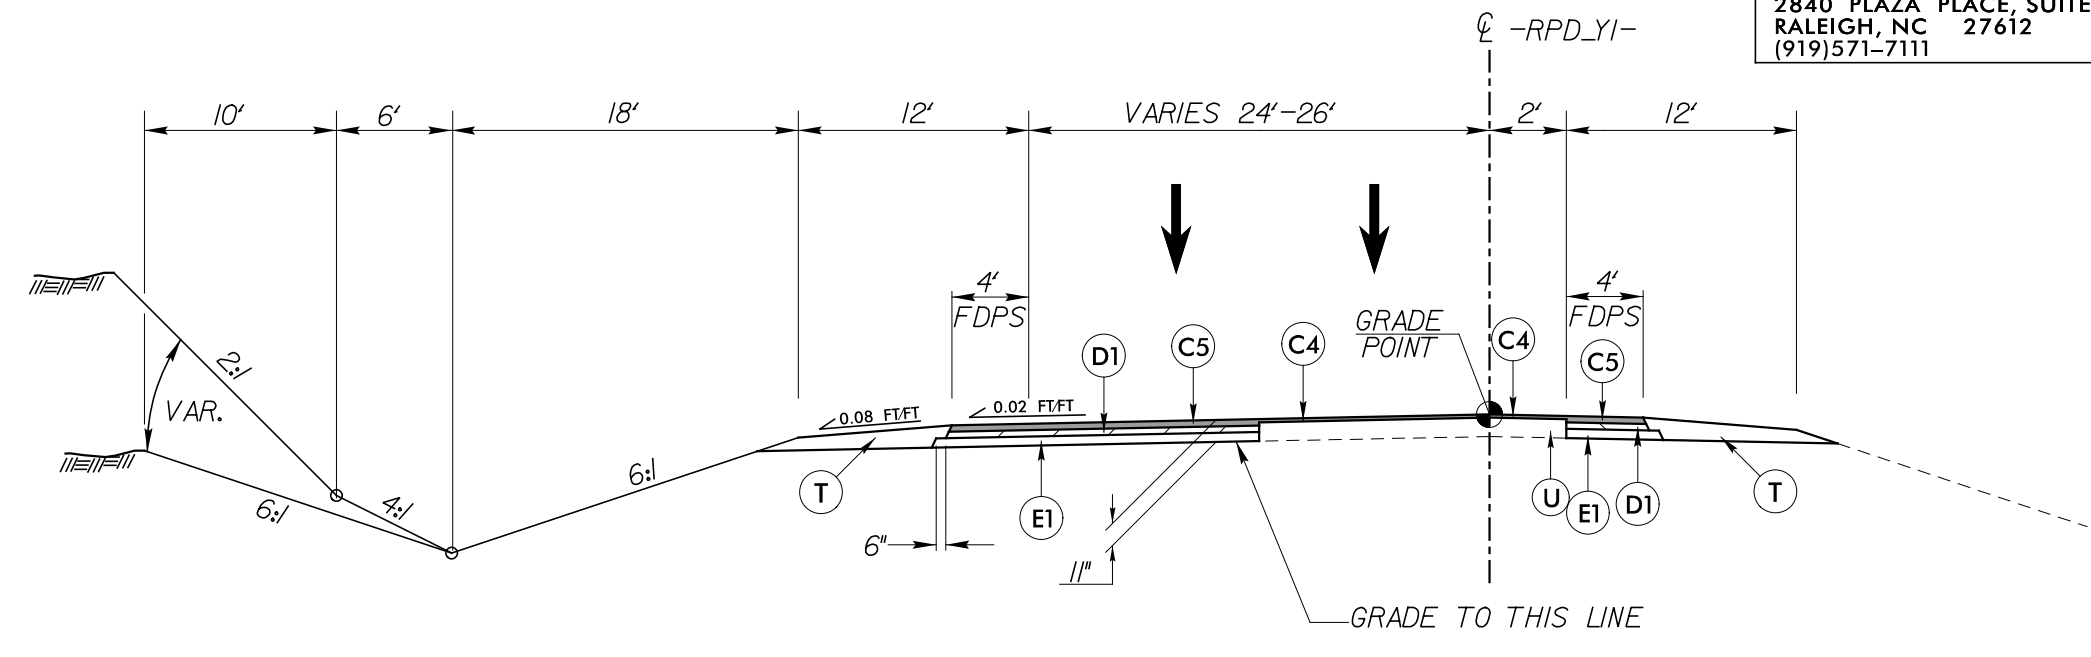

**TYPICAL SECTION NO. 9**


USE TYPICAL SECTION NO. 9 FOR:  
 \*\* -RPD\_Y1- STA 19+80.00 TO 21+42.67

\*\*OVERLAY EXISTING -RPD\_Y1- 1.5" (C4) AS FOLLOWS:  
 -RPD\_Y1- STA 12+00.00 TO STA 19+80.00

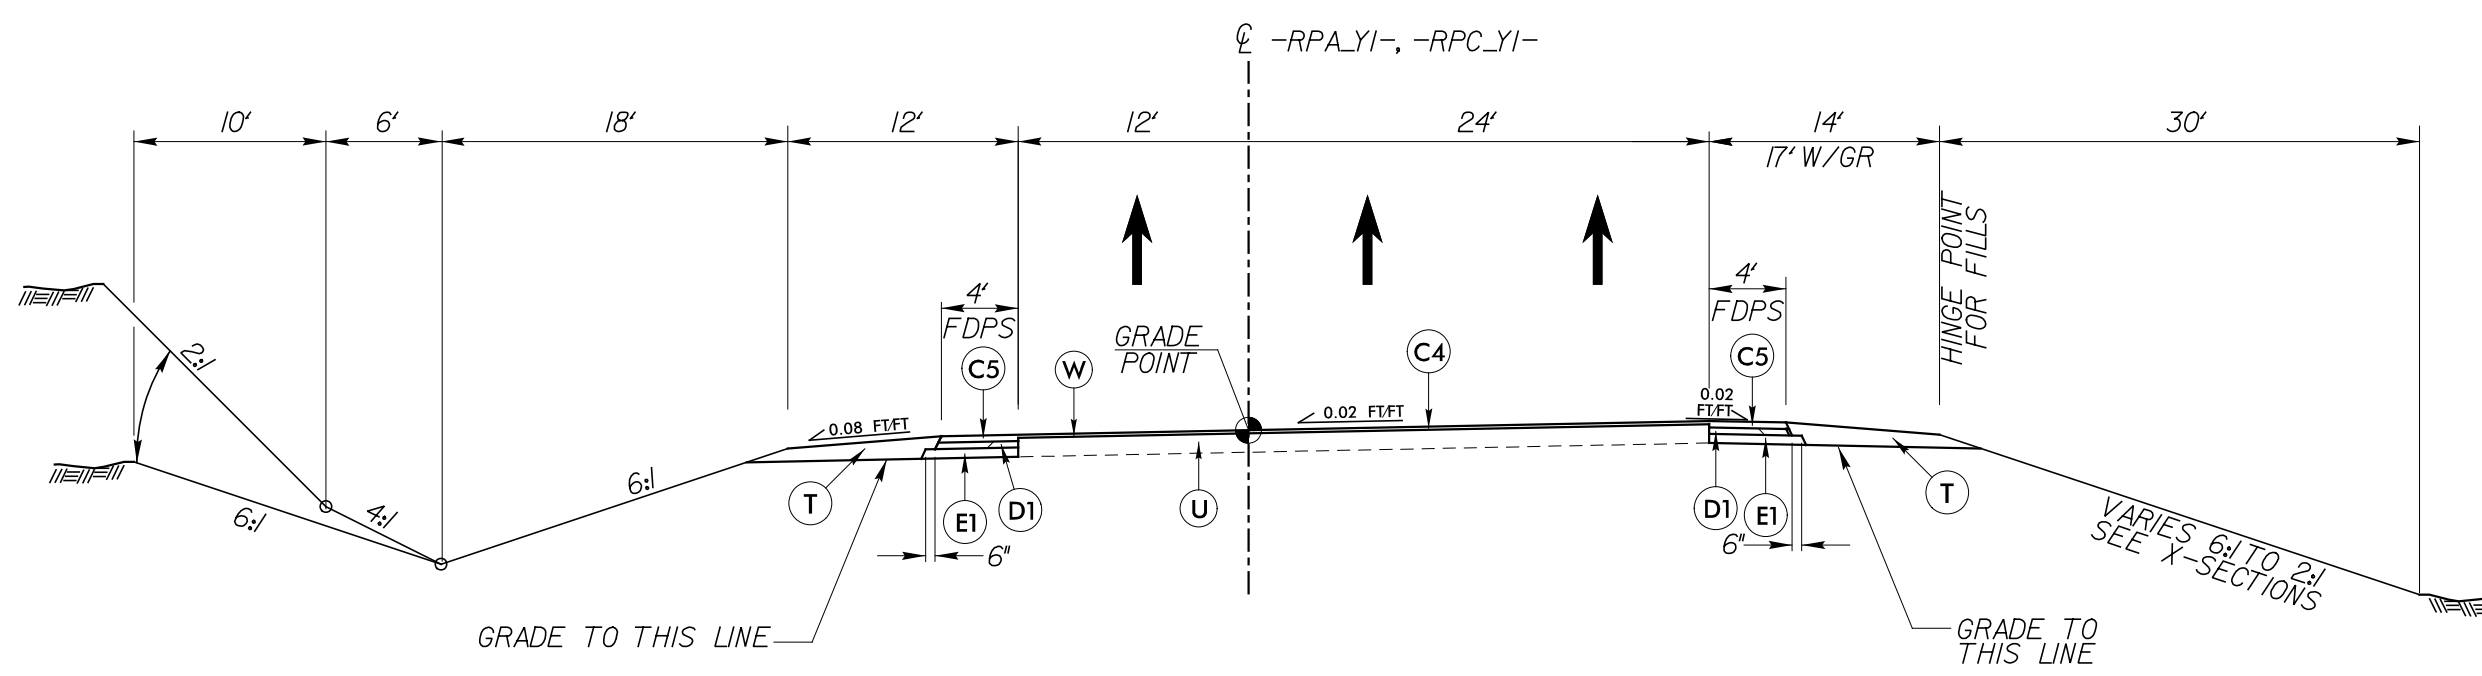


**TYPICAL SECTION NO. 10**

USE TYPICAL SECTION NO. 10 FOR:  
 -RPA\_Y1- STA 12+50.00 TO 14+89.10  
 -RPC\_Y1- STA 10+50.00 TO 11+95.54

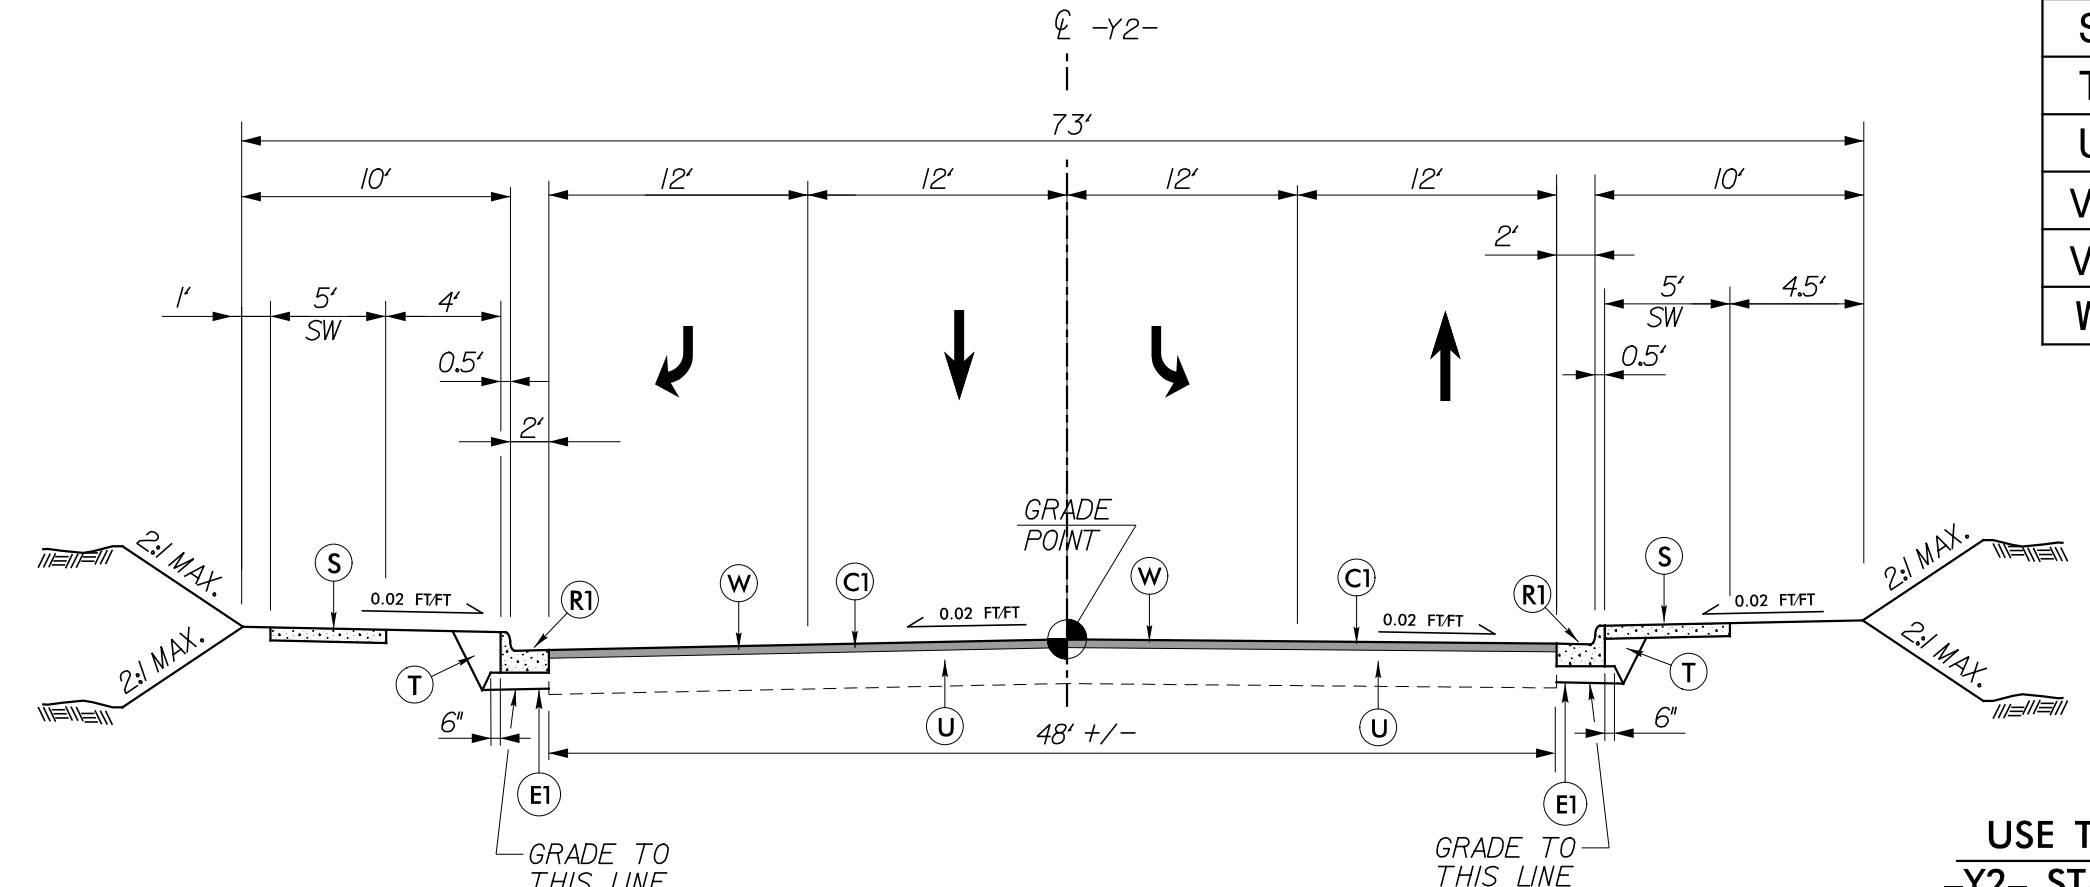

**TYPICAL SECTION NO. 11**


USE TYPICAL SECTION NO. 11 FOR:  
 -Y2- STA. 10+50.93 TO STA. 13+05.00

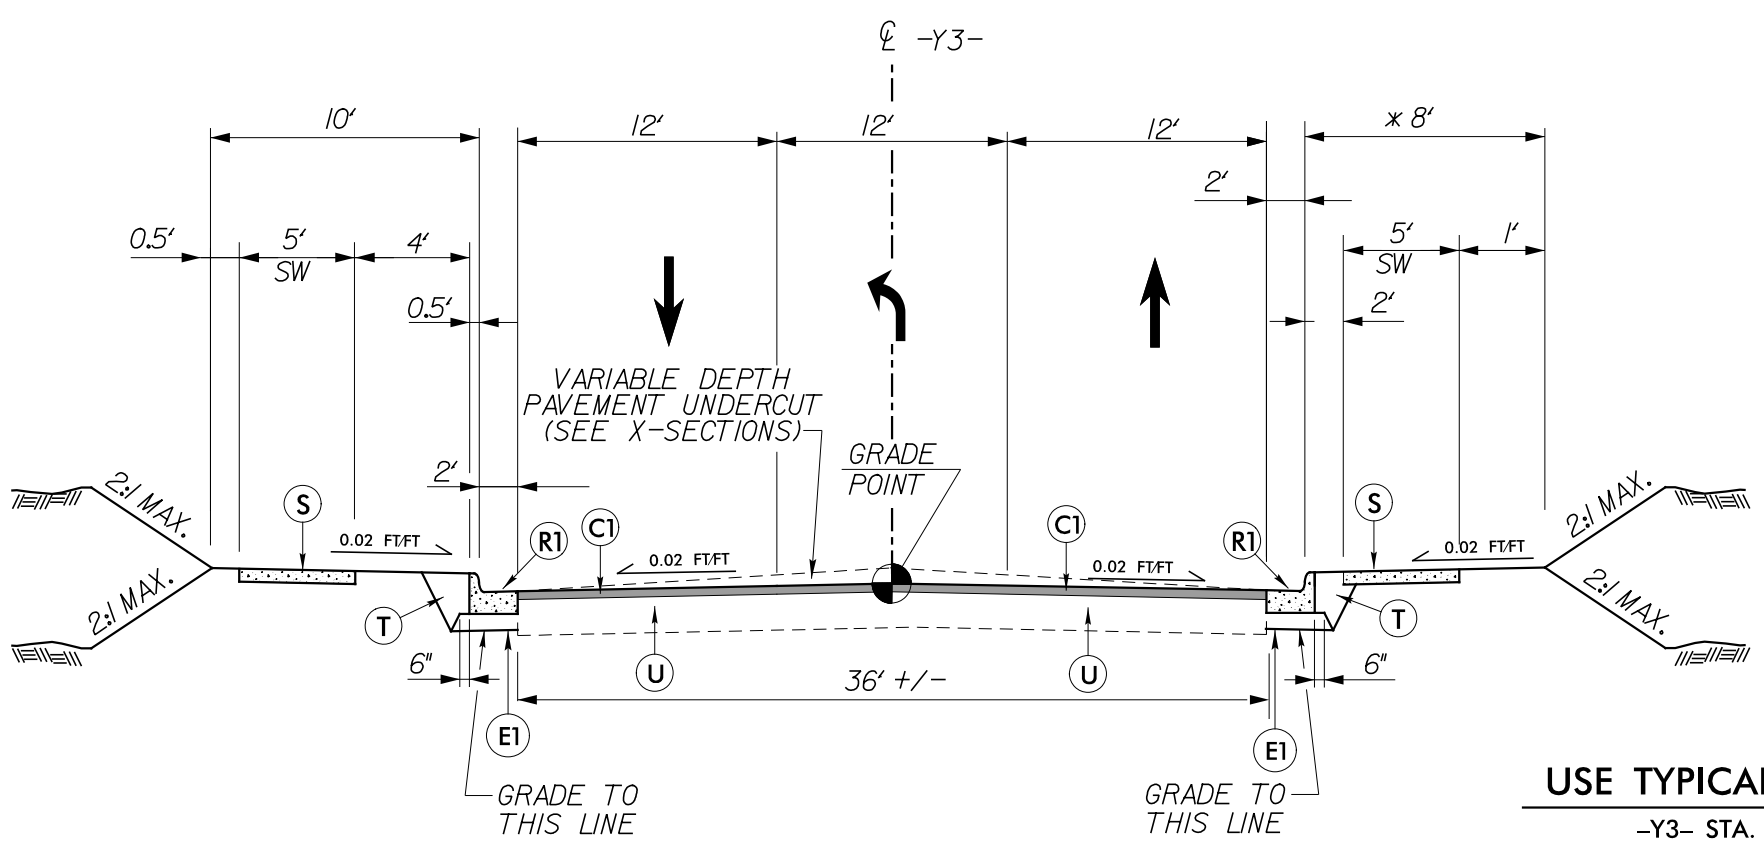

**TYPICAL SECTION NO. 12**  
 -Y3- BRUNDAGE LN.


USE TYPICAL SECTION NO. 12 FOR:  
 -Y3- STA. 12+50.00 TO STA. 13+95.01

TRANSITION FROM EXISTING TO TYPICAL NO. 12  
 -Y3- STA 12+10.00 TO STA 12+50.00  
 \* USE 4' BERM WITH NO SIDEWALK FROM  
 -Y3- STA. 13+16 TO 13+95.01

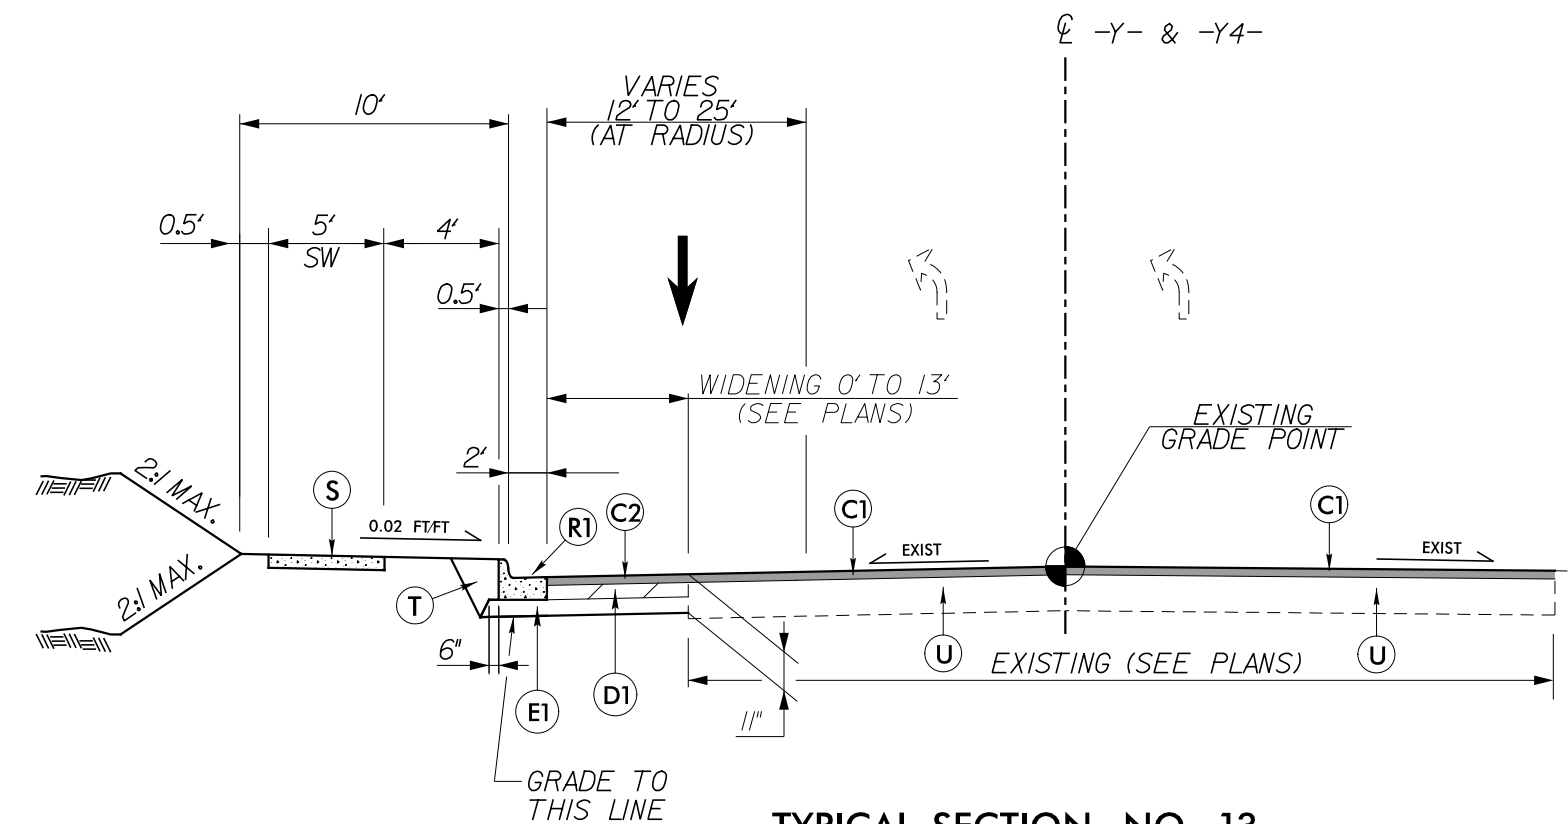

**TYPICAL SECTION NO. 13**  
 (TURNING RADIUS WIDENING)  
 -Y- ARROWHEAD BLVD  
 -Y4- GARRETT CROSSING

USE TYPICAL SECTION NO. 13 FOR:  
 -Y- STA. 15+14.75 TO STA. 16+87.00 (LEFT SIDE TURNING RADIUS WIDENING)  
 -Y4- STA. 10+25.52 TO STA. 12+04.89 (RIGHT SIDE TURNING RADIUS WIDENING)

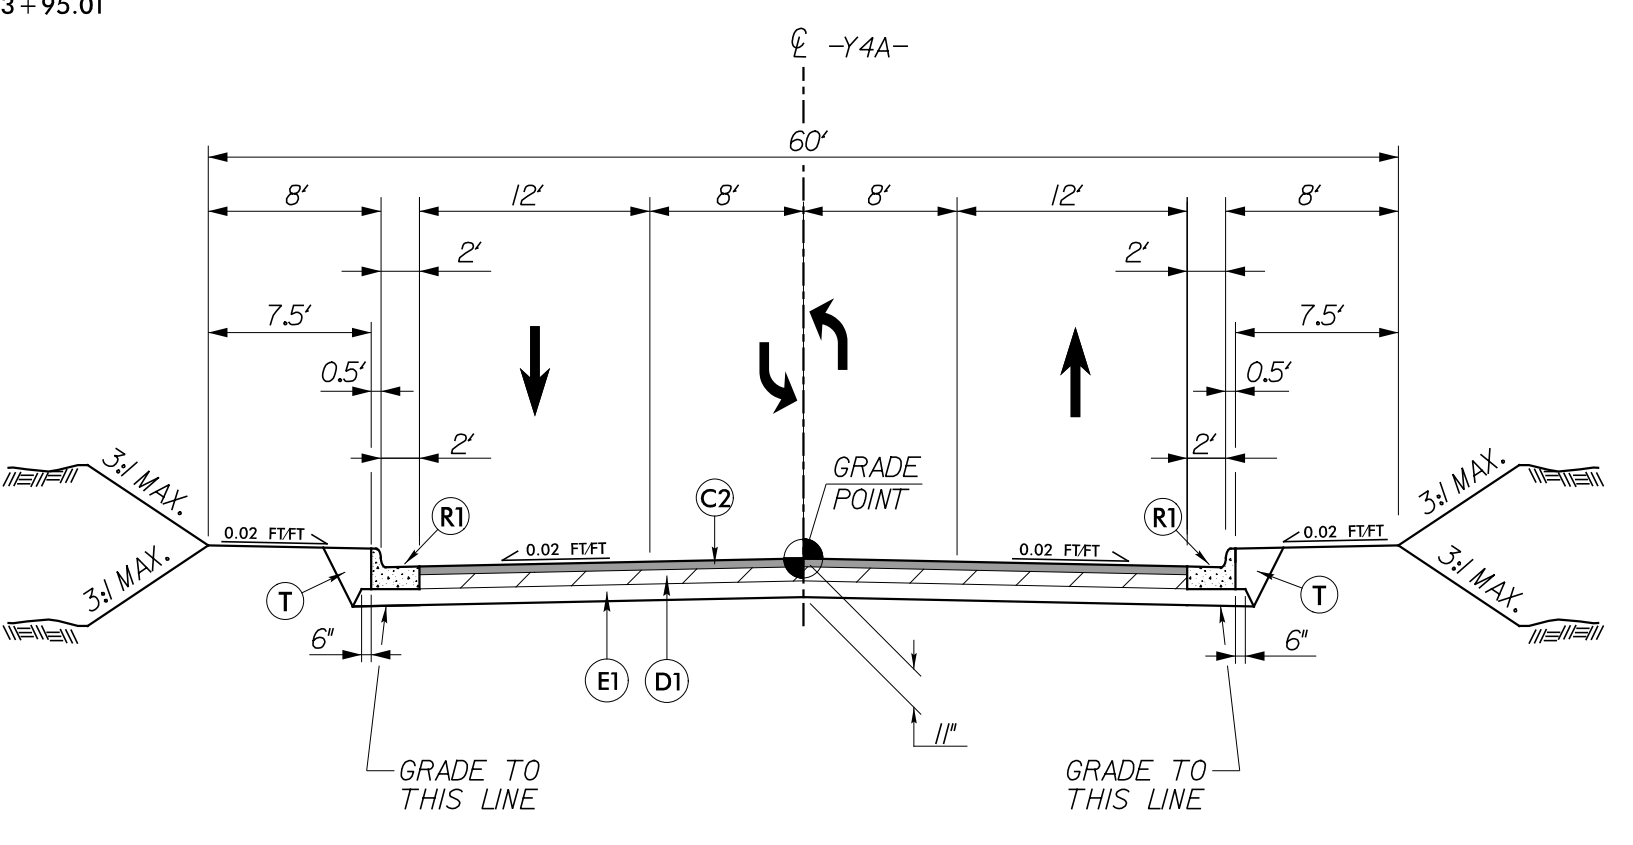

**TYPICAL SECTION NO. 14**  
 -Y4A- WILSON ROAD CONNECTOR

USE TYPICAL SECTION NO. 14 FOR:  
 -Y4A- STA. 10+43.17 TO 13+40.00