
I-5711 SCP 7

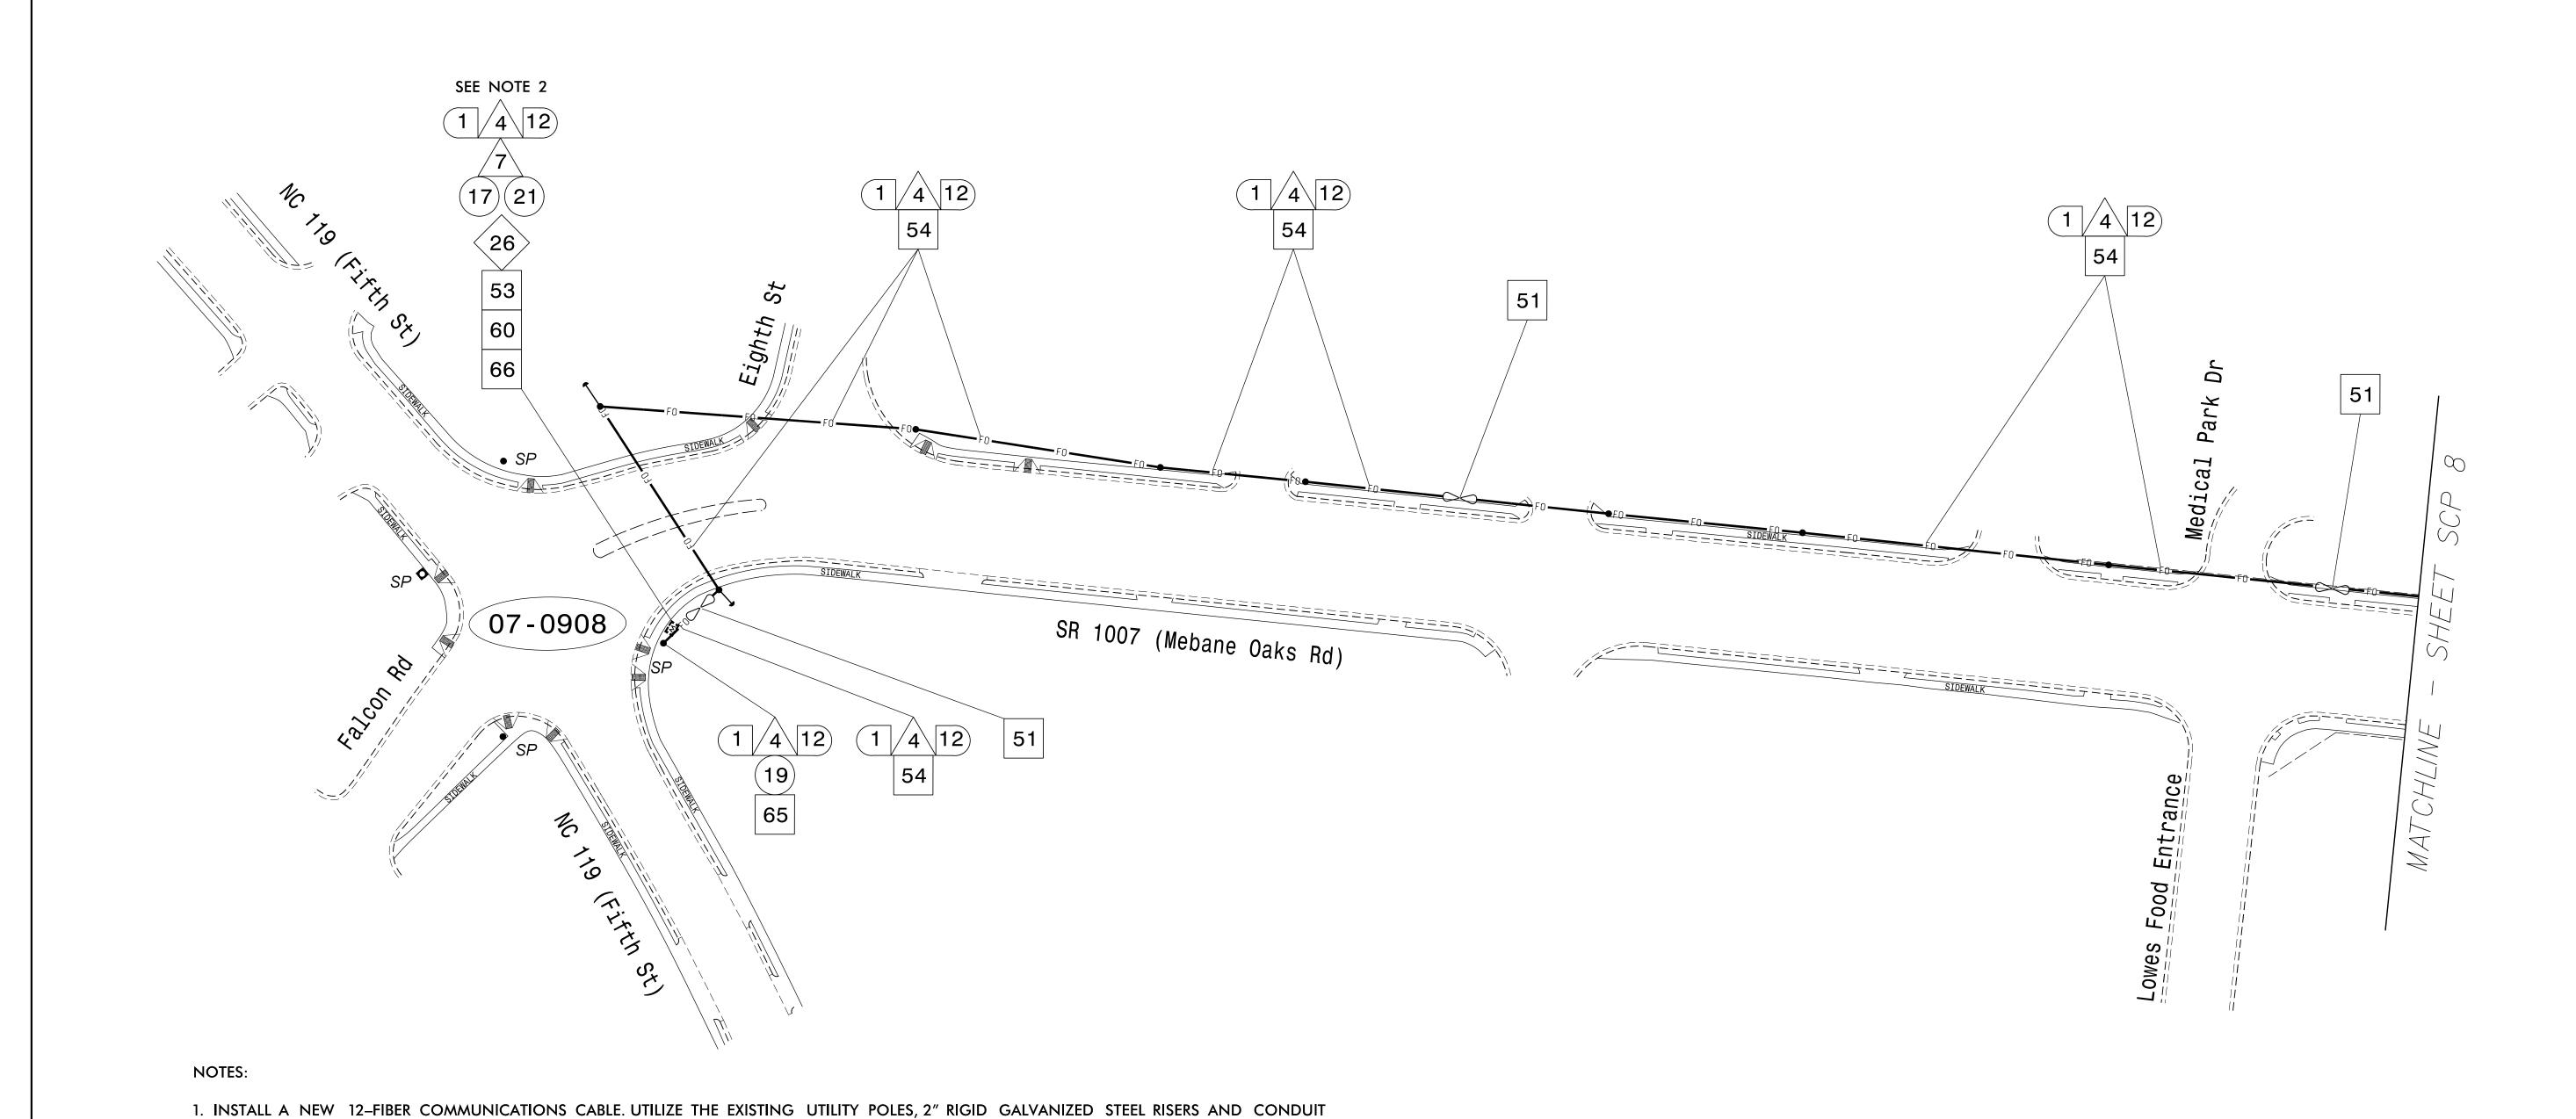

FOR CABLE ROUTING AS SHOWN.

ARRANGEMENT DIFFERS FROM THE SUPPLIED SPLICE DETAILS.

2. AFTER ALL THE PROPOSED FIBR OPTIC SIGNAL COMMUNICATIONS SYSTEM IS INSTALLED, DISCONNECT THE EXISTING COMMUNICATIONS

3. CONTRACTOR TO RECORD EXISTING SPLICE ARRANGEMENT FOR COMPARISON TO THE SUPPLIED SPLICE DETAILS. IF DISCREPANCIES EXIST,

CONTACT THE ENGINEER TO DETERMINE HOW TO PROCEED WITH RESPLICING. PROVIDE AS-BUILT PLANS TO THE ENGINEER IF FINAL SPLICE

4. NOTIFY THE DEPUTY TRAFFIC ENGINEER MARK ALDRIDGE AT 336–487–0175 TWO (2) WEEKS PRIOR TO BEGINNING WORK ON SIGNAL SYSTEM COMMUNICATIONS CABLE. NOTIFY THE DEPUTY TRAFFIC ENGINEER AFTER ALL WORK IS PERFORMED TO ENSURE THAT ALL FIBER CIRCUITS

CABLES INSIDE THE SIGNAL CABINETS AT SIGNAL 07-0908 AND SIGNAL 07-2098, AND PROMPTLY SWITCH TO THE NEW FIBER.

ARE FUNCTIONING PROPERLY. WORK IS NOT COMPLETE UNTIL THE SIGNAL SYSTEM IS BACK UP AND OPERATIONAL.

PREPARED IN THE OFFICE OF:

Accelerate Engineering, PLLC 875 Walnut Street, Suite 316 Cary, NC 27511 Tel: 919.263.5678 Fax: 919.263.5687 NC License No. P-1442

TMP Final Communications Plan

SR 1007 (Mebane Oaks Rd) CLS Cable Routing Plan

Division 7 Alamance County Mebane PLAN DATE: November 2019 REVIEWED BY: Z. "Gavin" Teng

750 N.Greenfleld Pkwy, Garner, NC 27529 PREPARED BY: Z. "Gavin" Teng REVIEWED BY: REVISIONS INIT. DATE Elaslong ting 12—6868AGDES257CHRE...

DOCUMENT NOT CONSIDERED FINAL UNLESS ALL SIGNATURES COMPLETED

SEAL

032179

CADD Filename: