


PLAN  
SCALE: 1" = 20'

- SANITARY SEWER CONSTRUCTION NOTES:**
1. INSTALL ALL 3 PROPOSED MANHOLES AND S.S. MAIN IN BETWEEN.
  2. TEST SEWER MAIN AND MANHOLES.
  3. OBTAIN AS-BUILTS AND CERTIFICATION.
  4. PLUG AND PUMP & HAUL FROM TWO LOCATIONS, SSMH NO. 1 AND "COOK OUT".
  5. CONNECT SSMH NO. 3 TO EXISTING DOWNSTREAM LINE.
  6. EXTEND "COOK OUT" SERVICE TO SSMH NO. 2.
  7. TURN FLOW TO NEW LINE.
  8. DEMO/ABANDON SEWER MAIN TAKEN OUT OF SERVICE, INCLUDING MANHOLES.

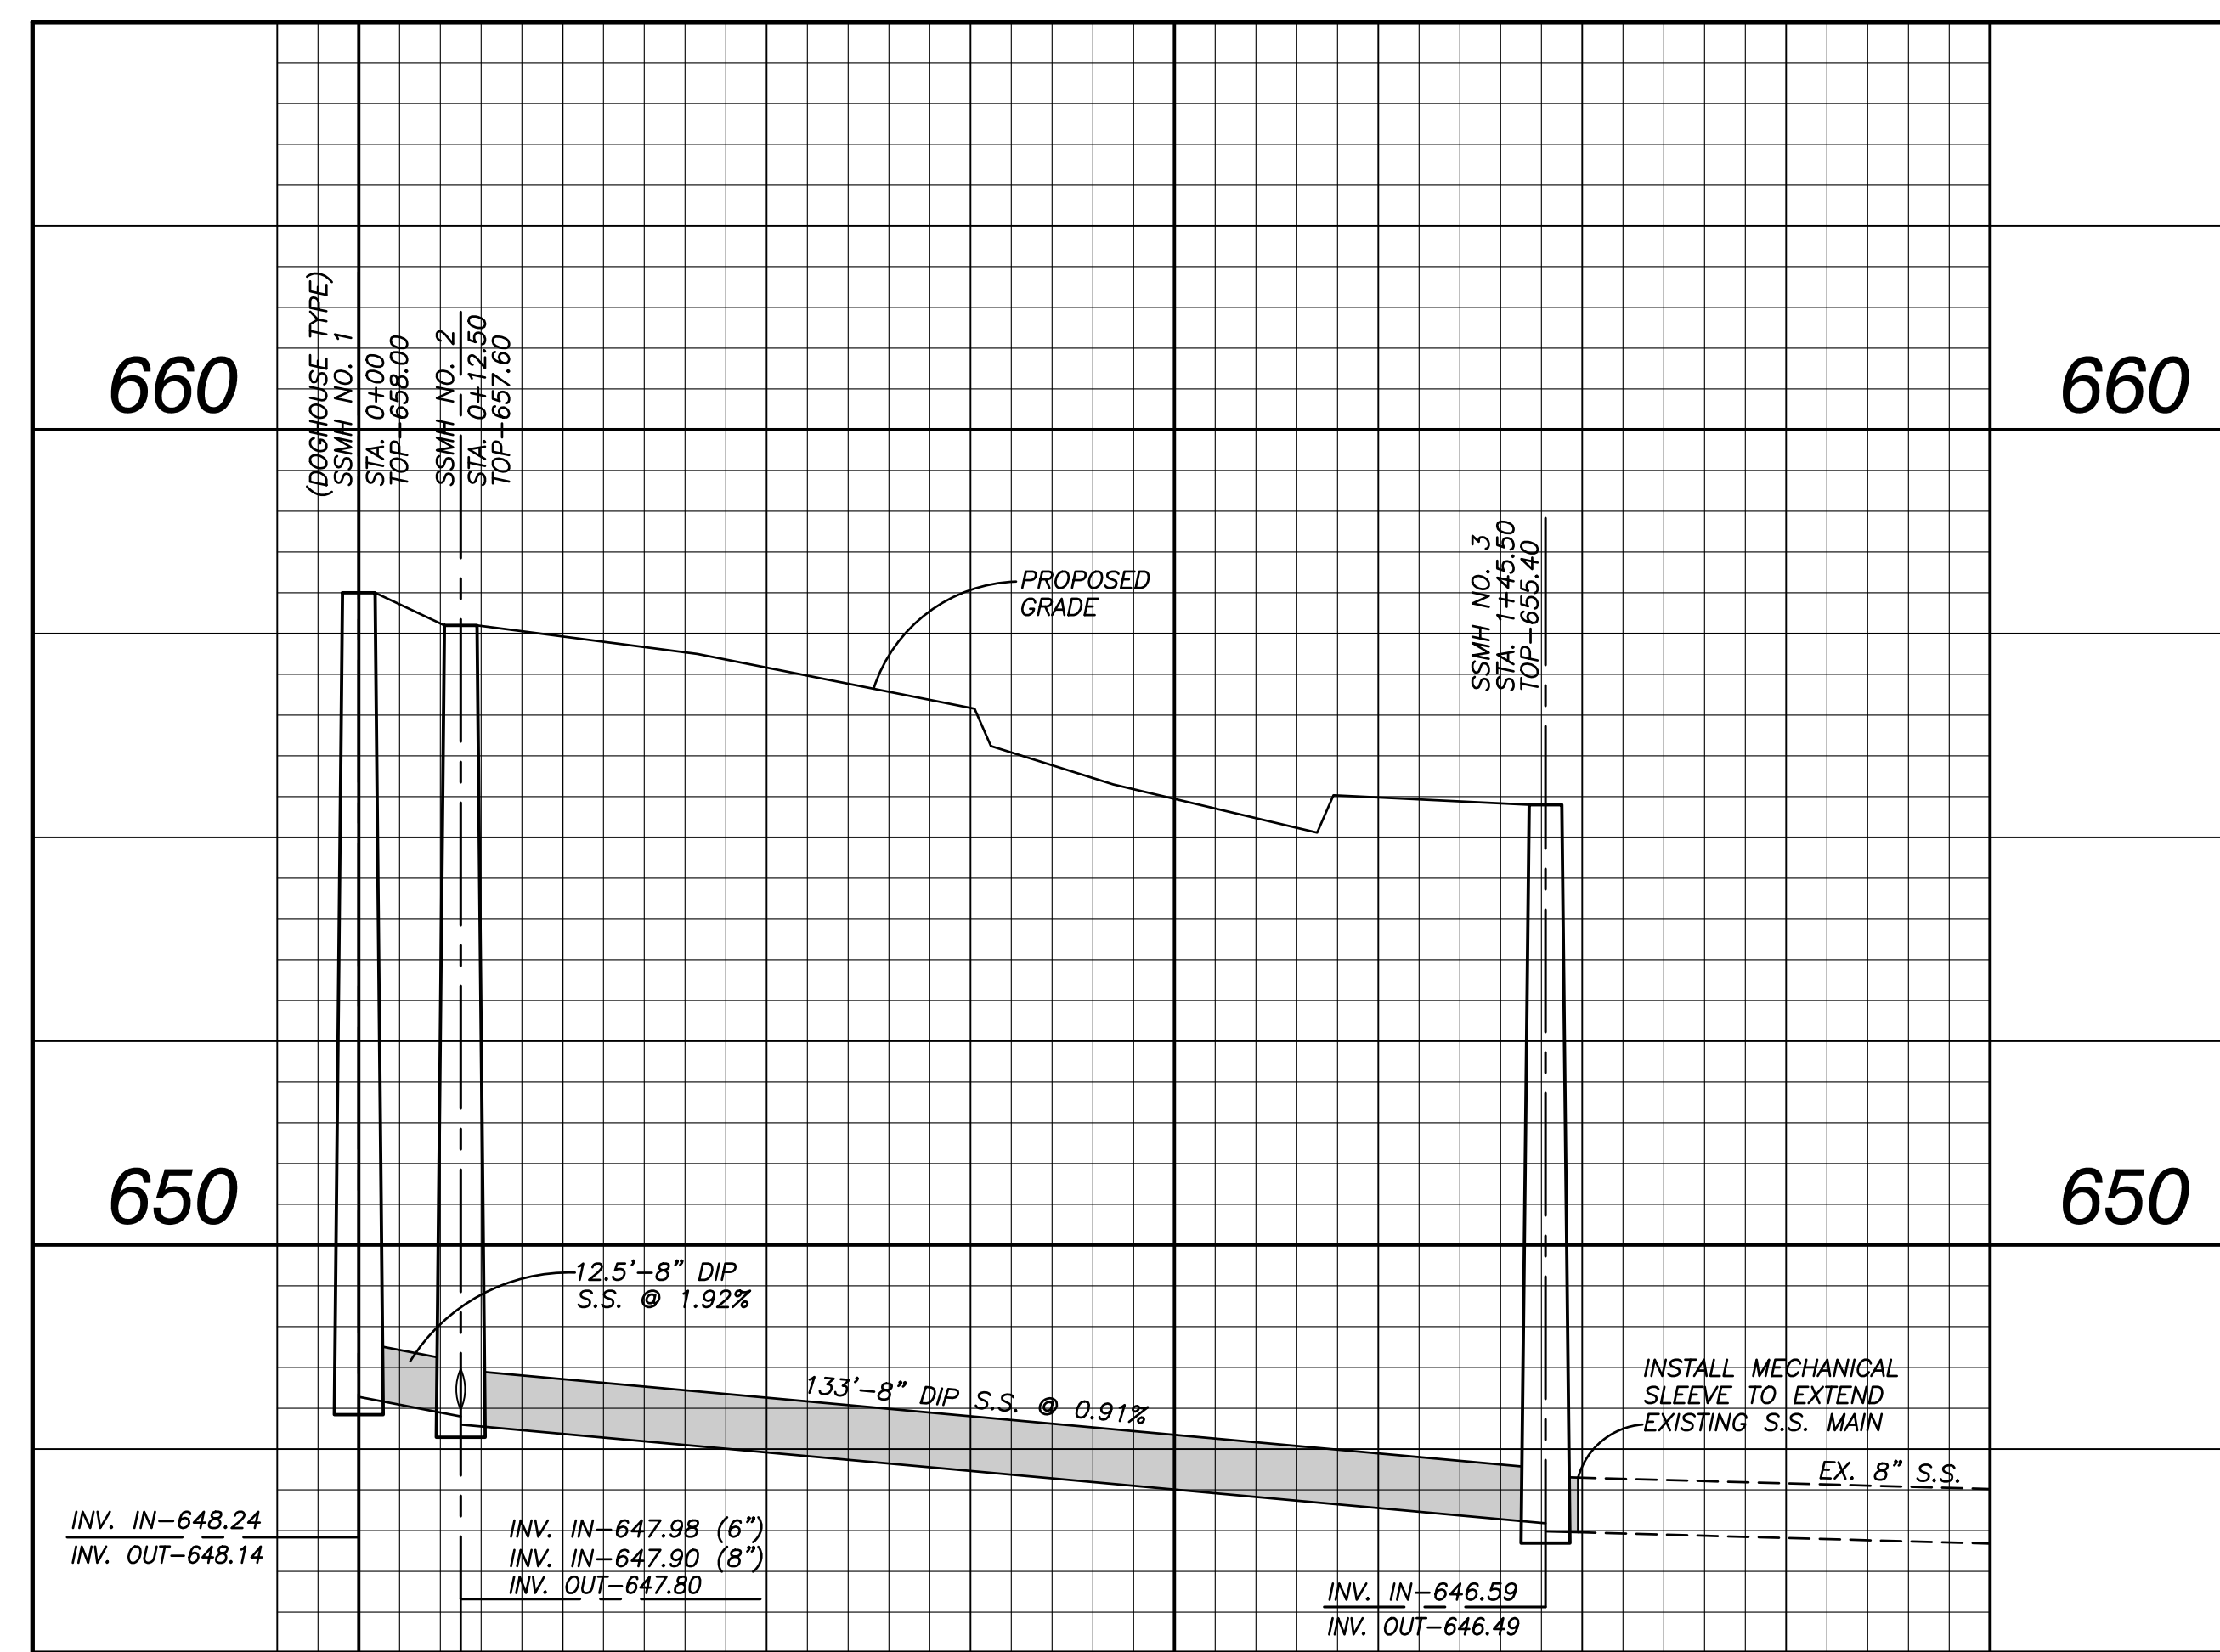

PROFILE  
SCALE: 1" = 20' HOR.  
1" = 2' VERT.

SHADED BOXES INDICATE PAY ITEMS IN BID FORM

UNSHADED BOXES ARE ITEMS TO IDENTIFY WORK/INSTRUCTIONS RELATED TO THE WORK AND COST CONSIDERED INCIDENTAL TO THE WORK.