


PROJECT REFERENCE NO.	SHEET NO.
I-5711	UC-10
DESIGNED BY: T. KING	
DRAWN BY: W. FOX	
CHECKED BY: T. KING	
APPROVED BY: T. KING	
REVISED:	12/17/2019


aw
ck

alley, williams, carmen & king, inc.
ENGINEERS, ARCHITECTS & SURVEYORS
740 chapel hill road p.o. box 1179
burlington, n.c. 27215 336/226-5534
Firm's Engineering License No. F-0203

ROADWAY DESIGN DATA AND DRAWINGS PROVIDED BY NCDOT

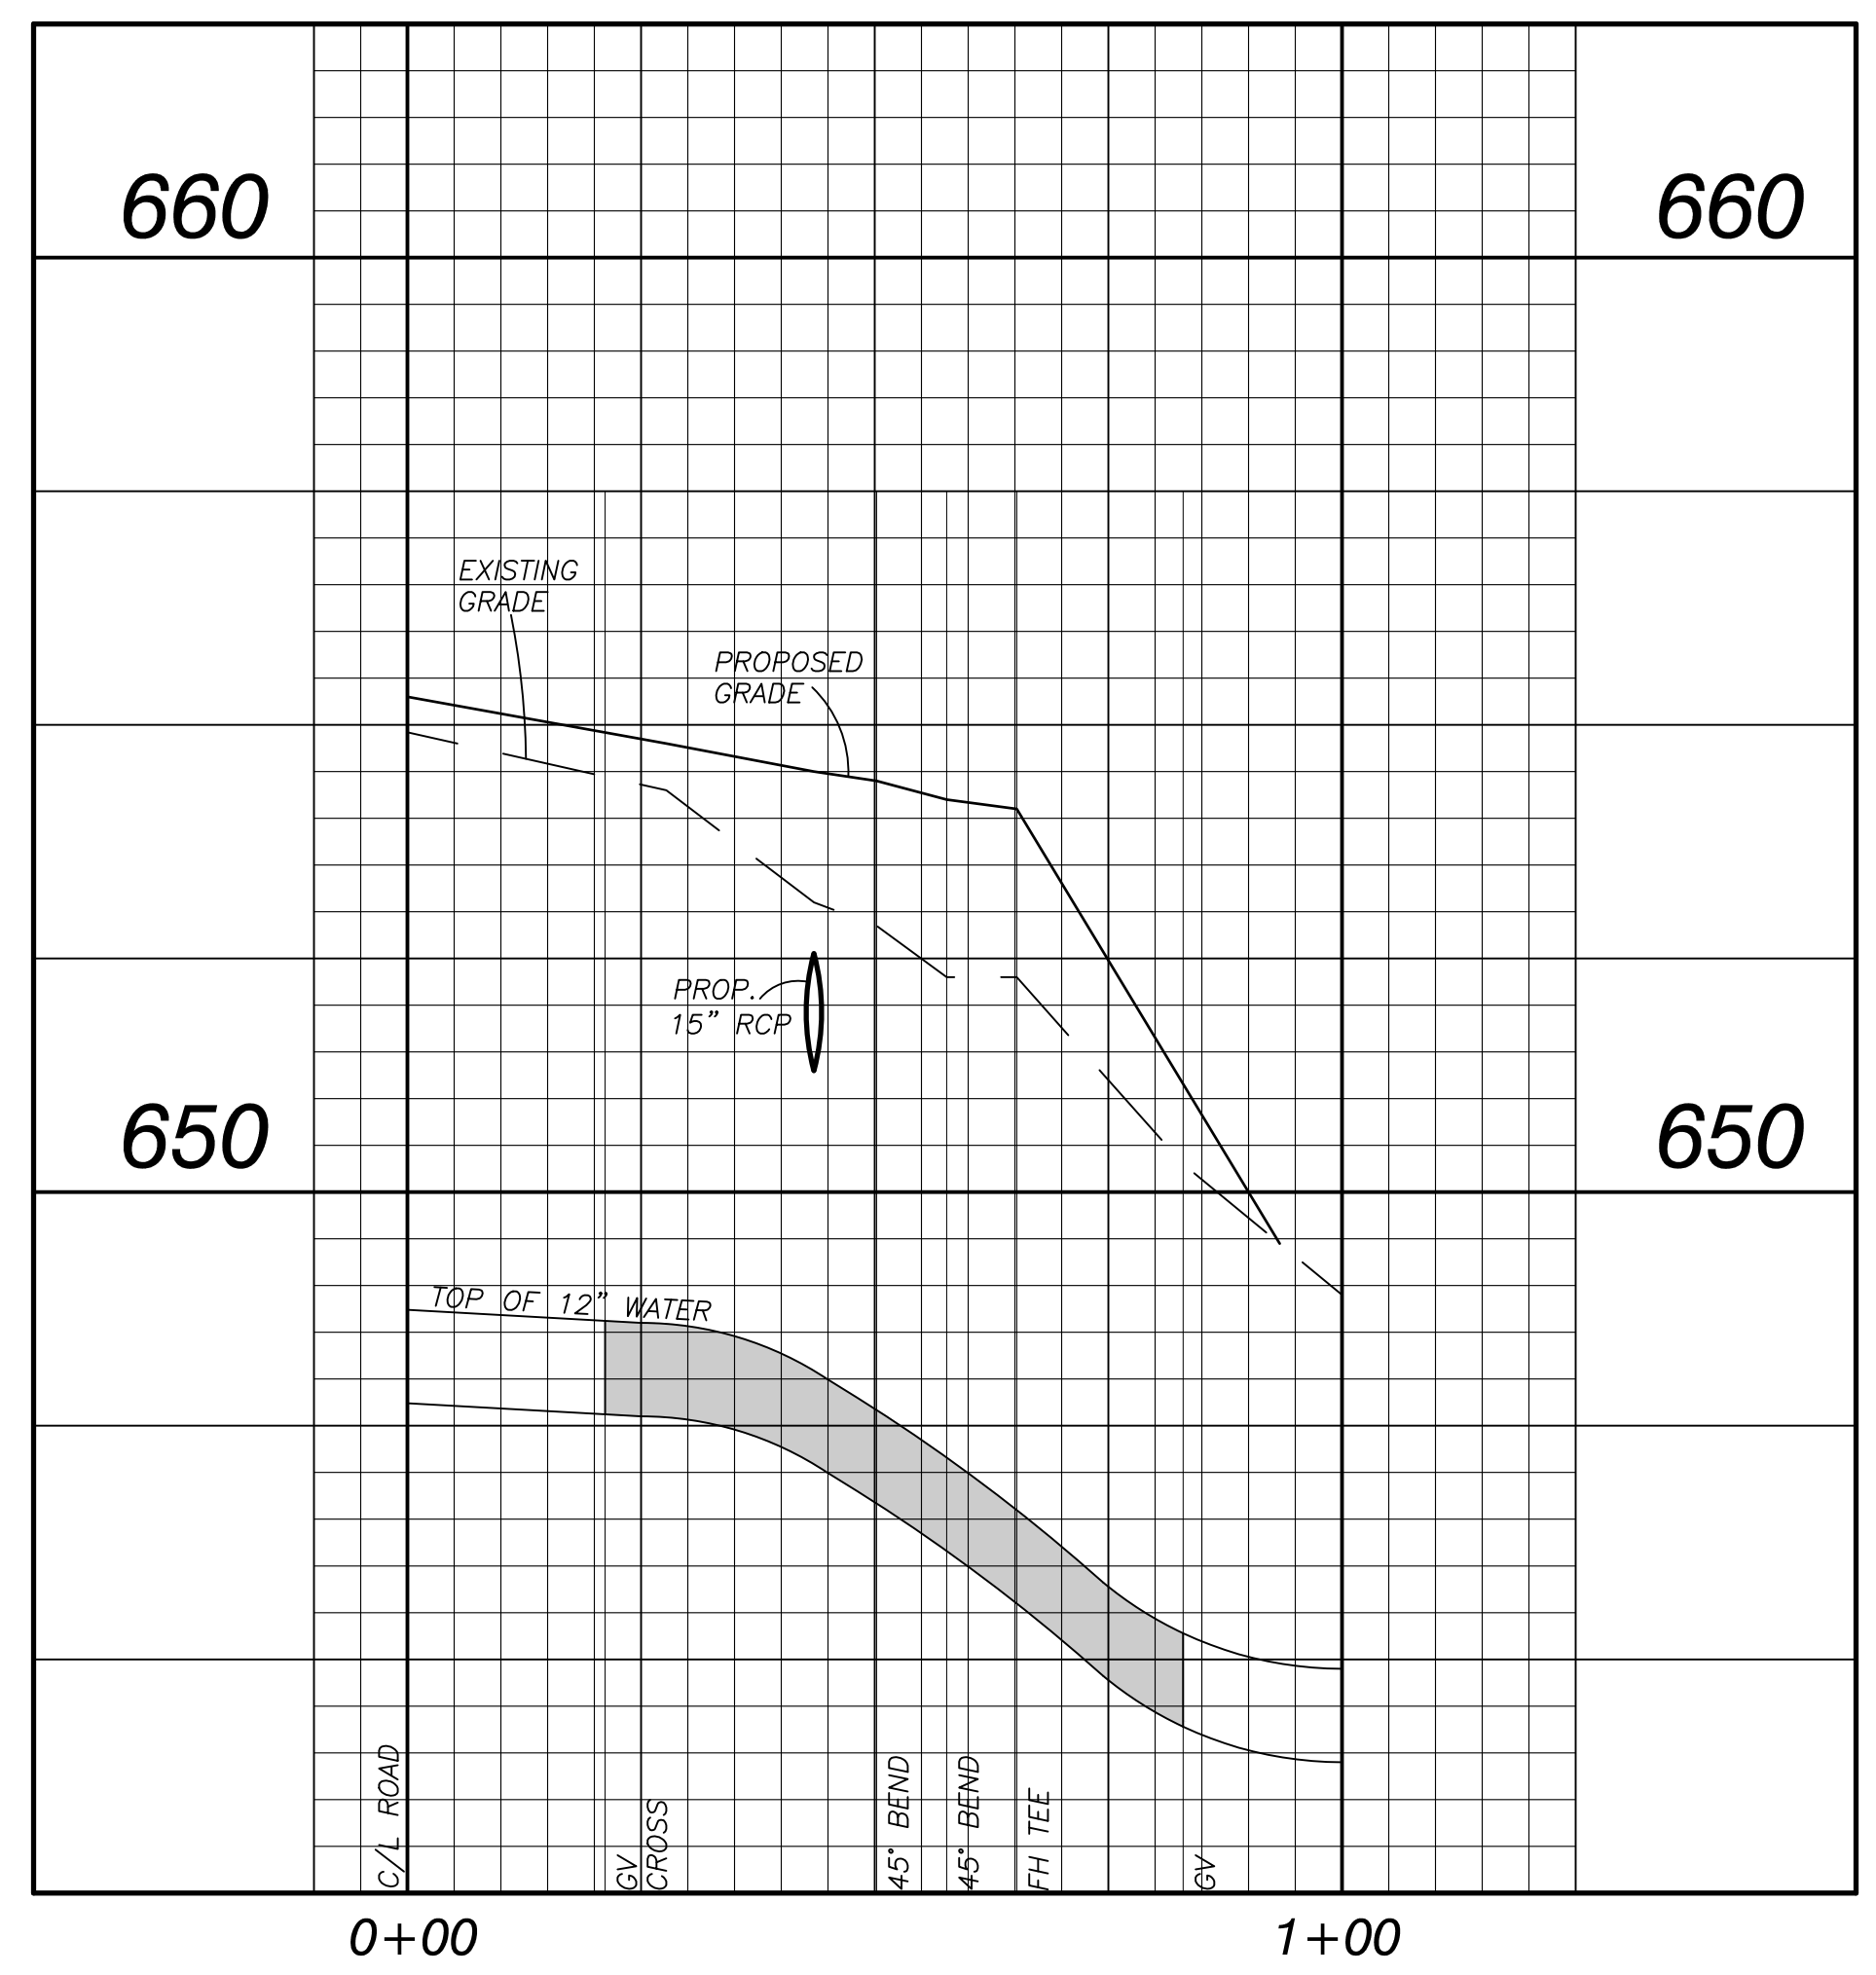

L-LINE W.L. (36+32±, C/L TO 100' RIGHT)

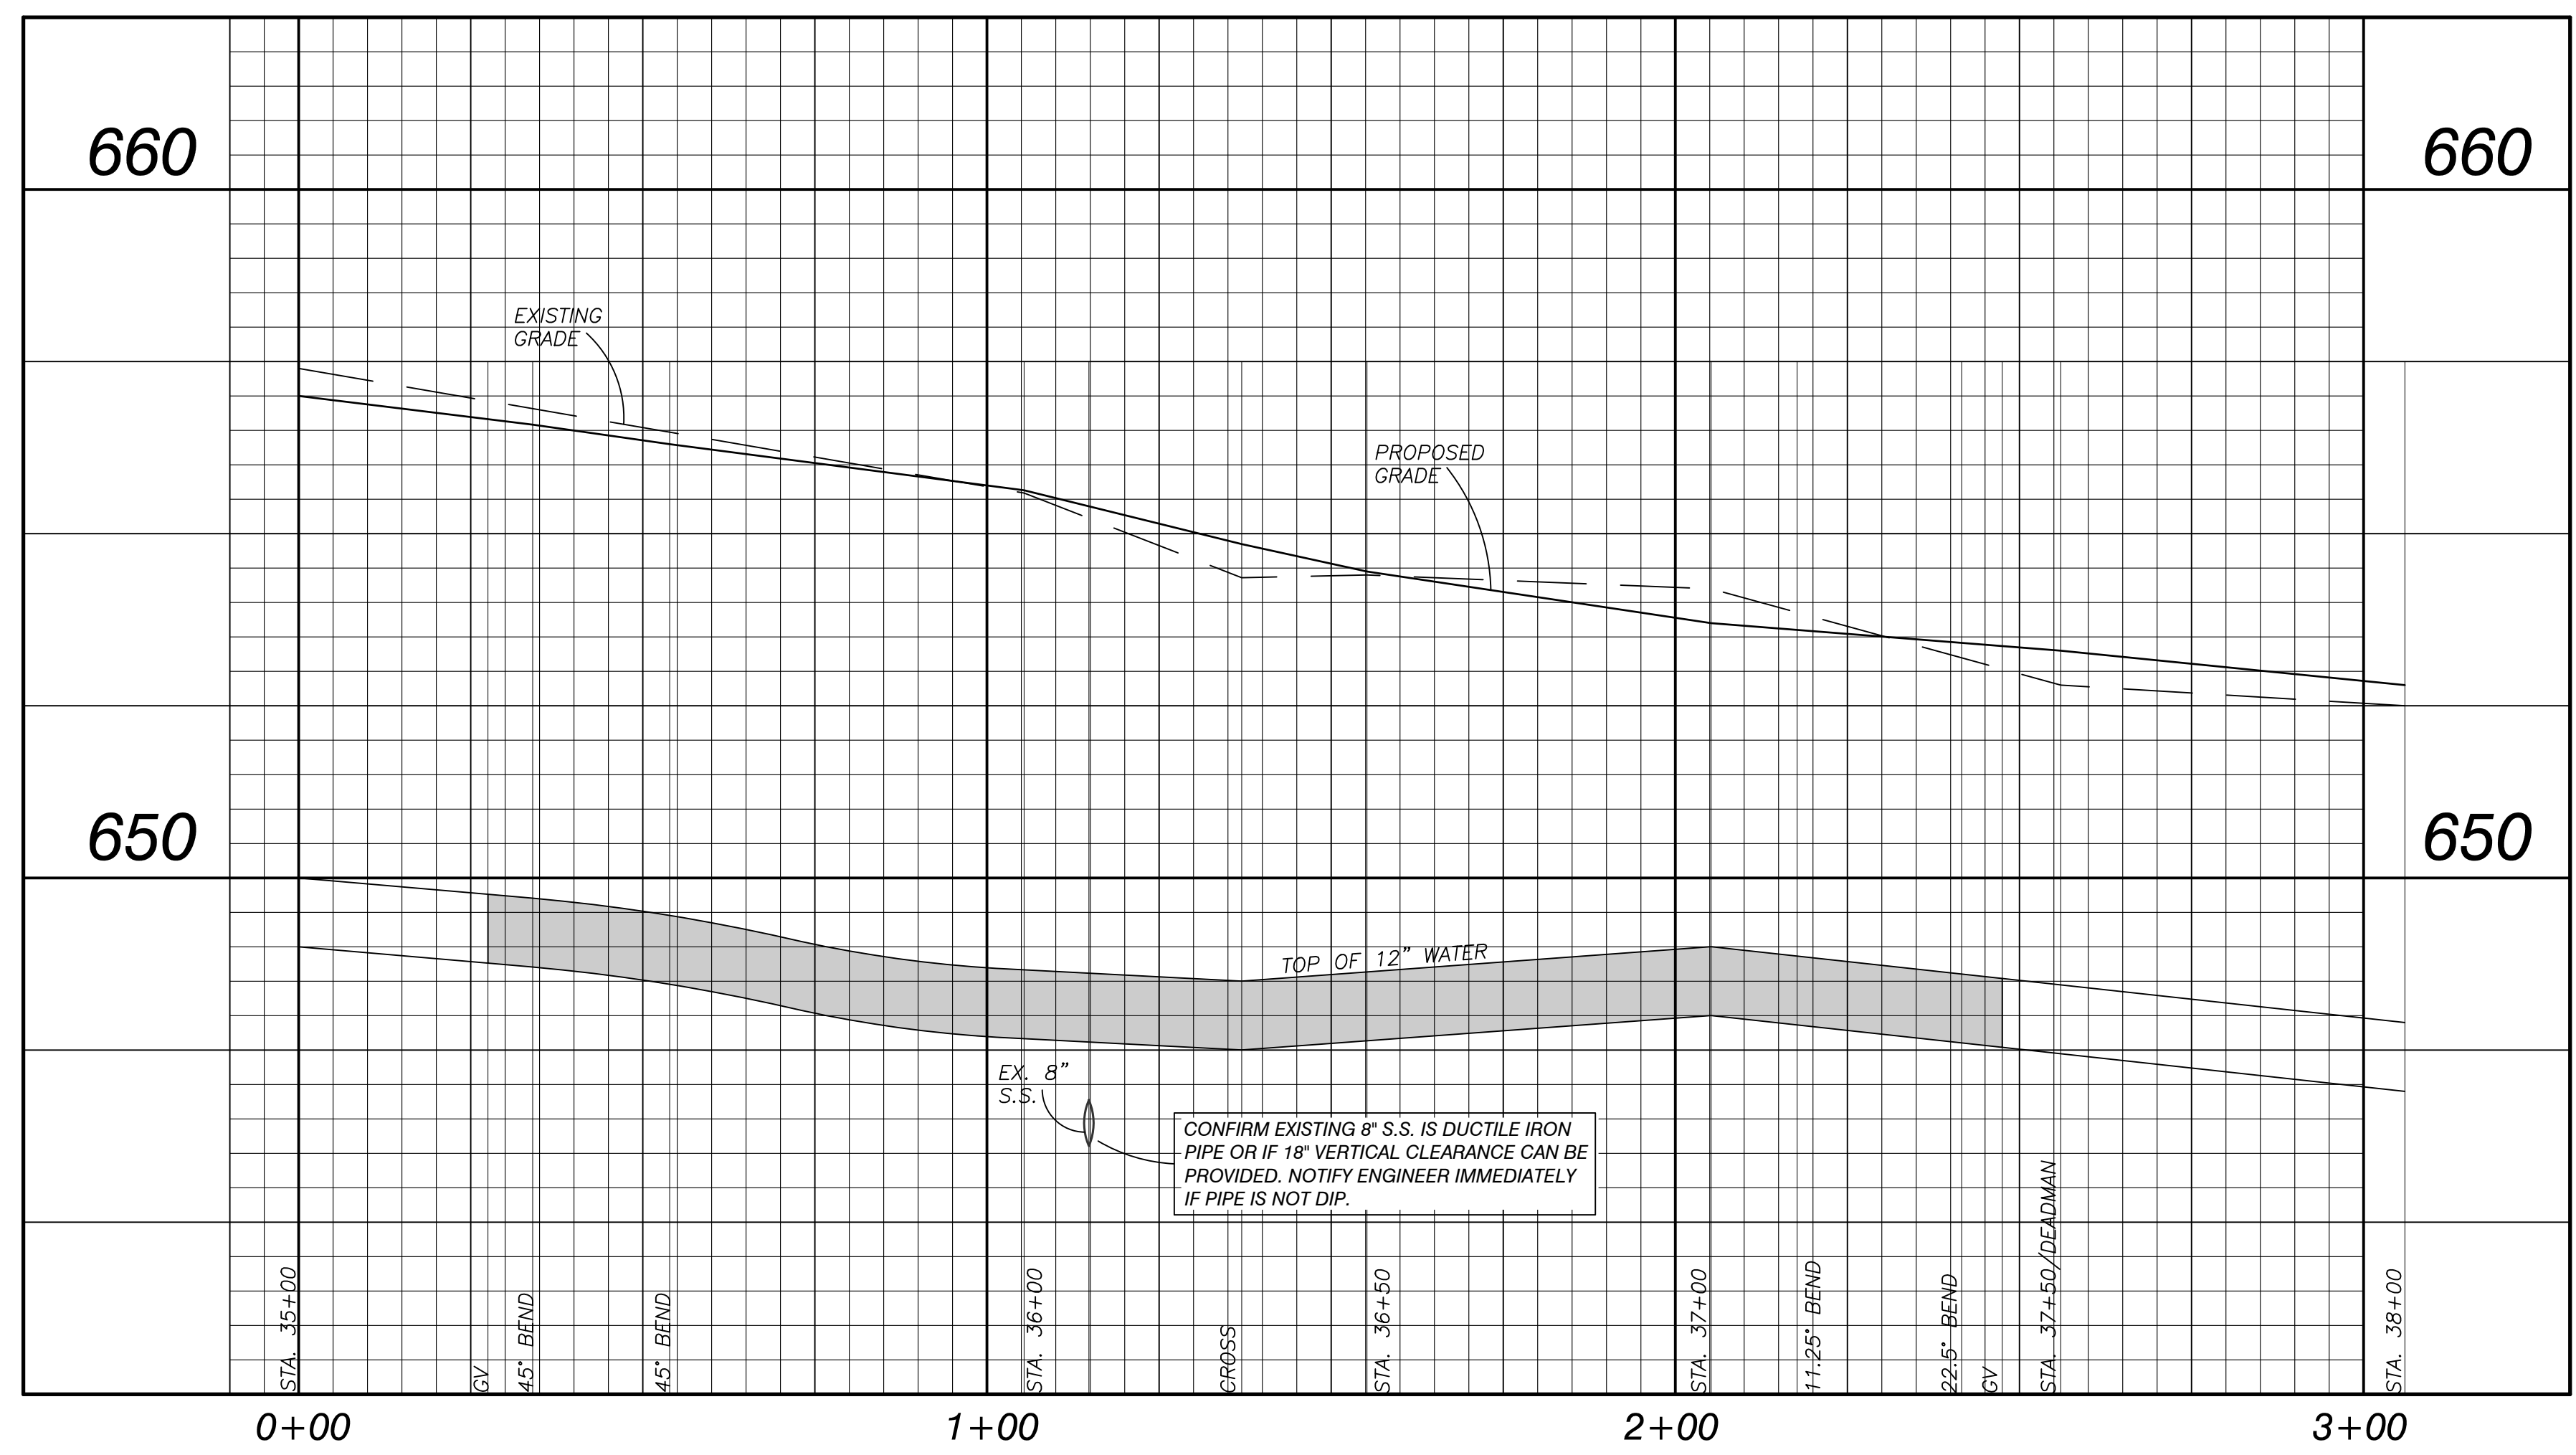

L-LINE W.L. (35+00 TO 37+50)

PROFILE
SCALE: 1" = 20' HOR.
1" = 2' VERT.