






6/23/16

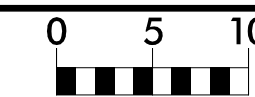

PROJ. REFERENCE NO.
I-5711

SHEET NO.
X-35

150 140 130 120 110 100 90 80 70 60 50 40 30 20 10 0 10 20 30 40 50 60 70 80 90 100 110 120 130 140 150

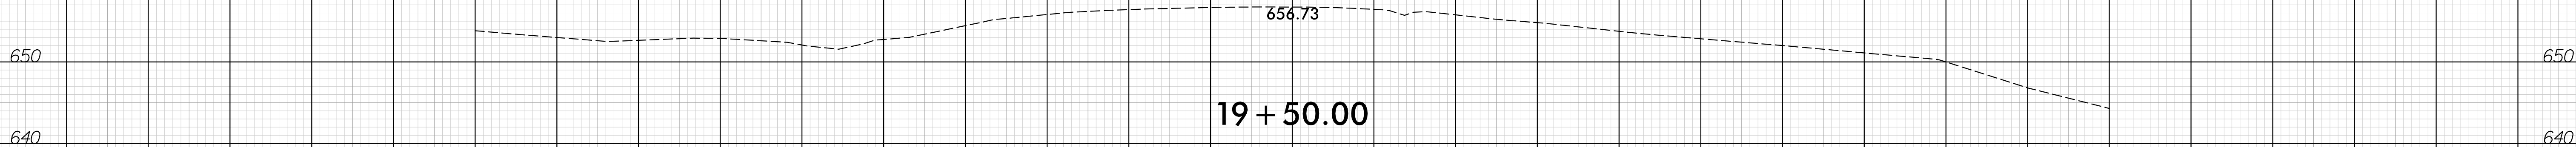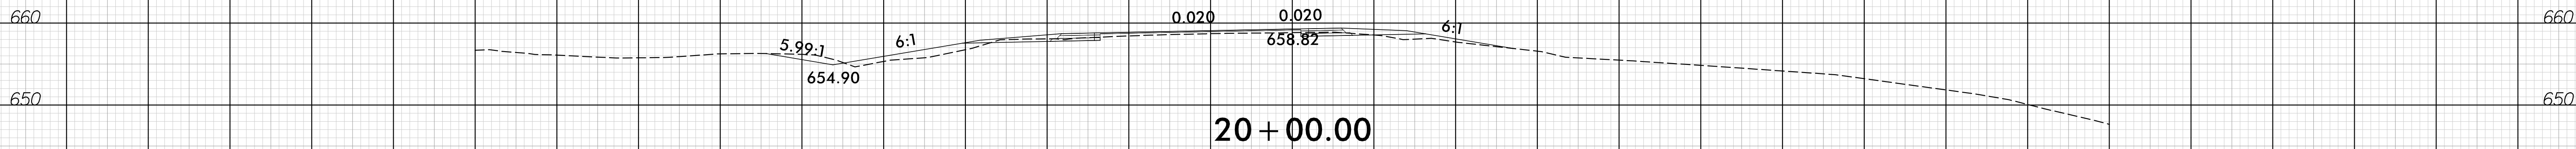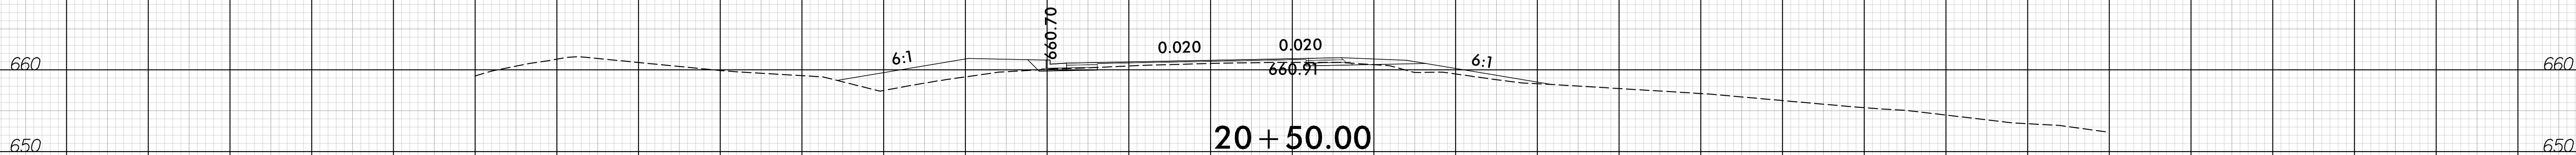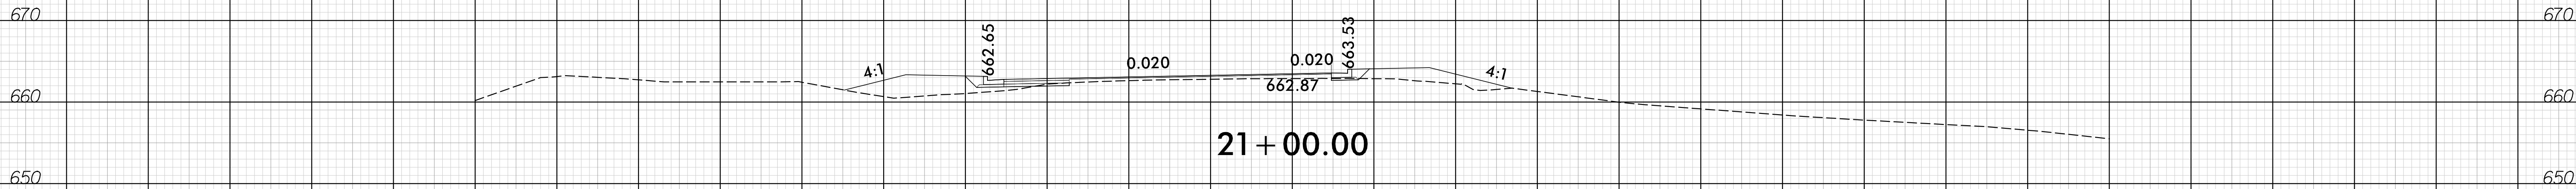

BEGIN CONSTRUCTION
 -RPD_YI- STA. 12+00.00
 1.5" OVERLAY FROM 12+00.00 TO 19+80.00

-RPD_YI-

150 140 130 120 110 100 90 80 70 60 50 40 30 20 10 0 10 20 30 40 50 60 70 80 90 100 110 120 130 140 150

I:\2016\160617\160617_RPD_YI.XPL_RPD_YI.dgn