





6/23/16

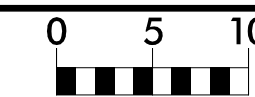

PROJ. REFERENCE NO.	I-5711
---------------------	--------

SHEET NO.	X-38
-----------	------

150 140 130 120 110 100 90 80 70 60 50 40 30 20 10 0 10 20 30 40 50 60 70 80 90 100 110 120 130 140 150

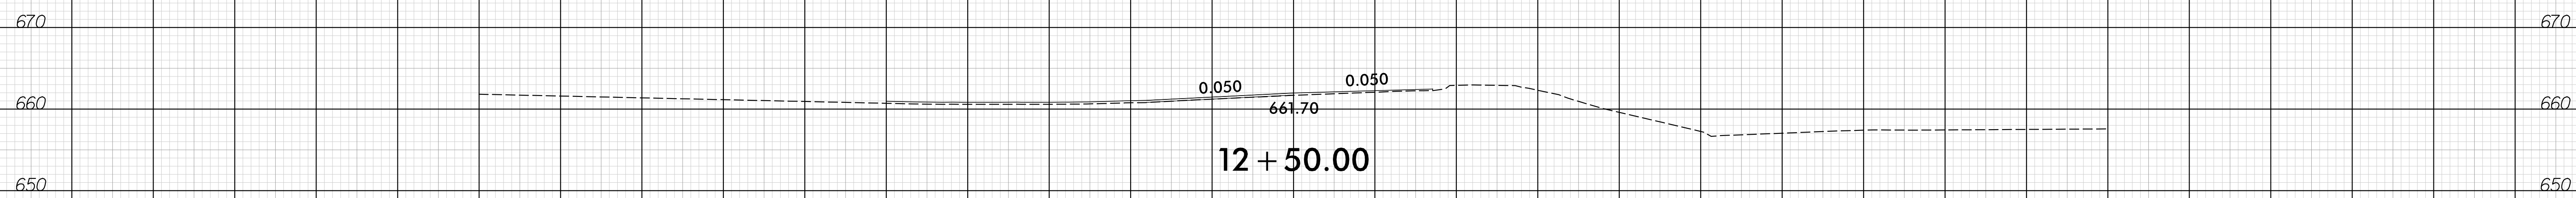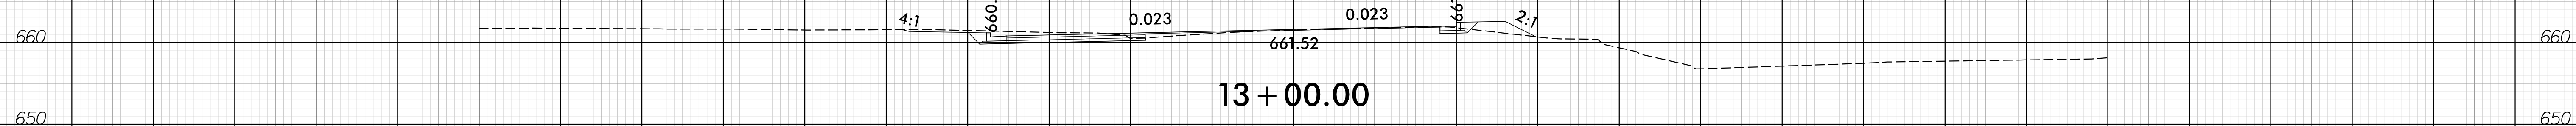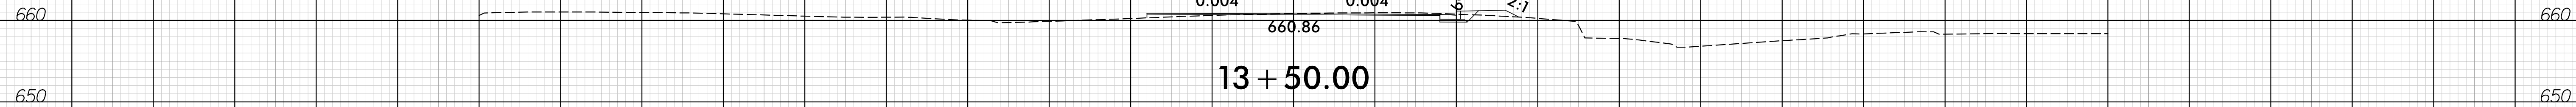

BEGIN CONSTRUCTION  
-Y3- STA. 12+10.00  
-Y3-

150 140 130 120 110 100 90 80 70 60 50 40 30 20 10 0 10 20 30 40 50 60 70 80 90 100 110 120 130 140 150

I:\2016\12\23\16\1-5711\RDY\_XPL\_Y3.dgn