



1/14/2020 10:06:22 AM G:\Projects\2017\I-5711\Structures\Drawings\Final\4015711\_SMJ\_BR\_000177.dgn

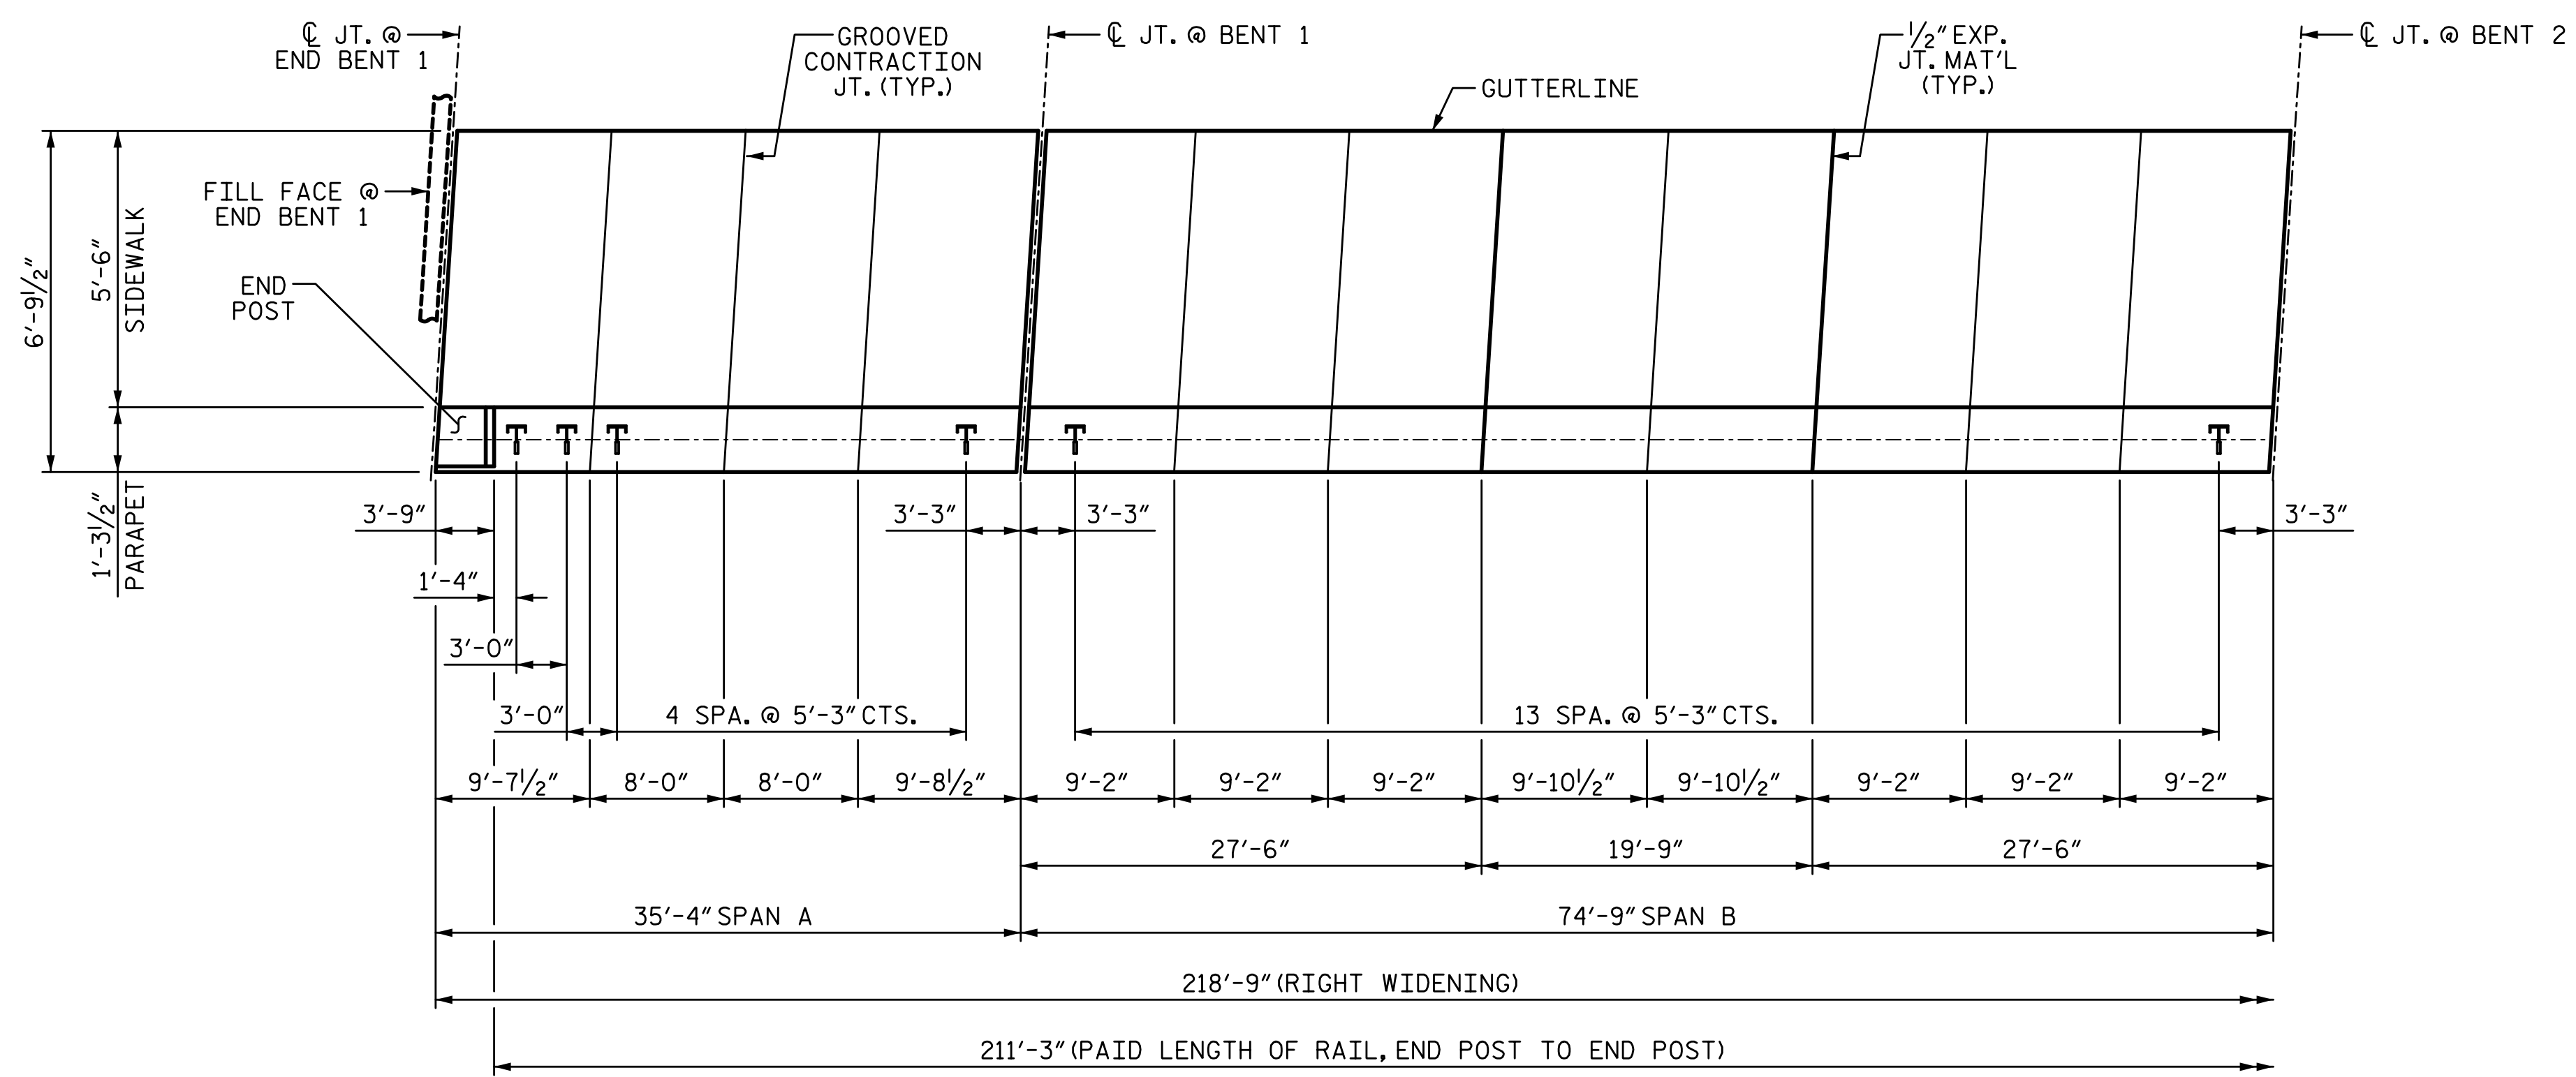

**PLAN OF SIDEWALK**  
SPANS A & B

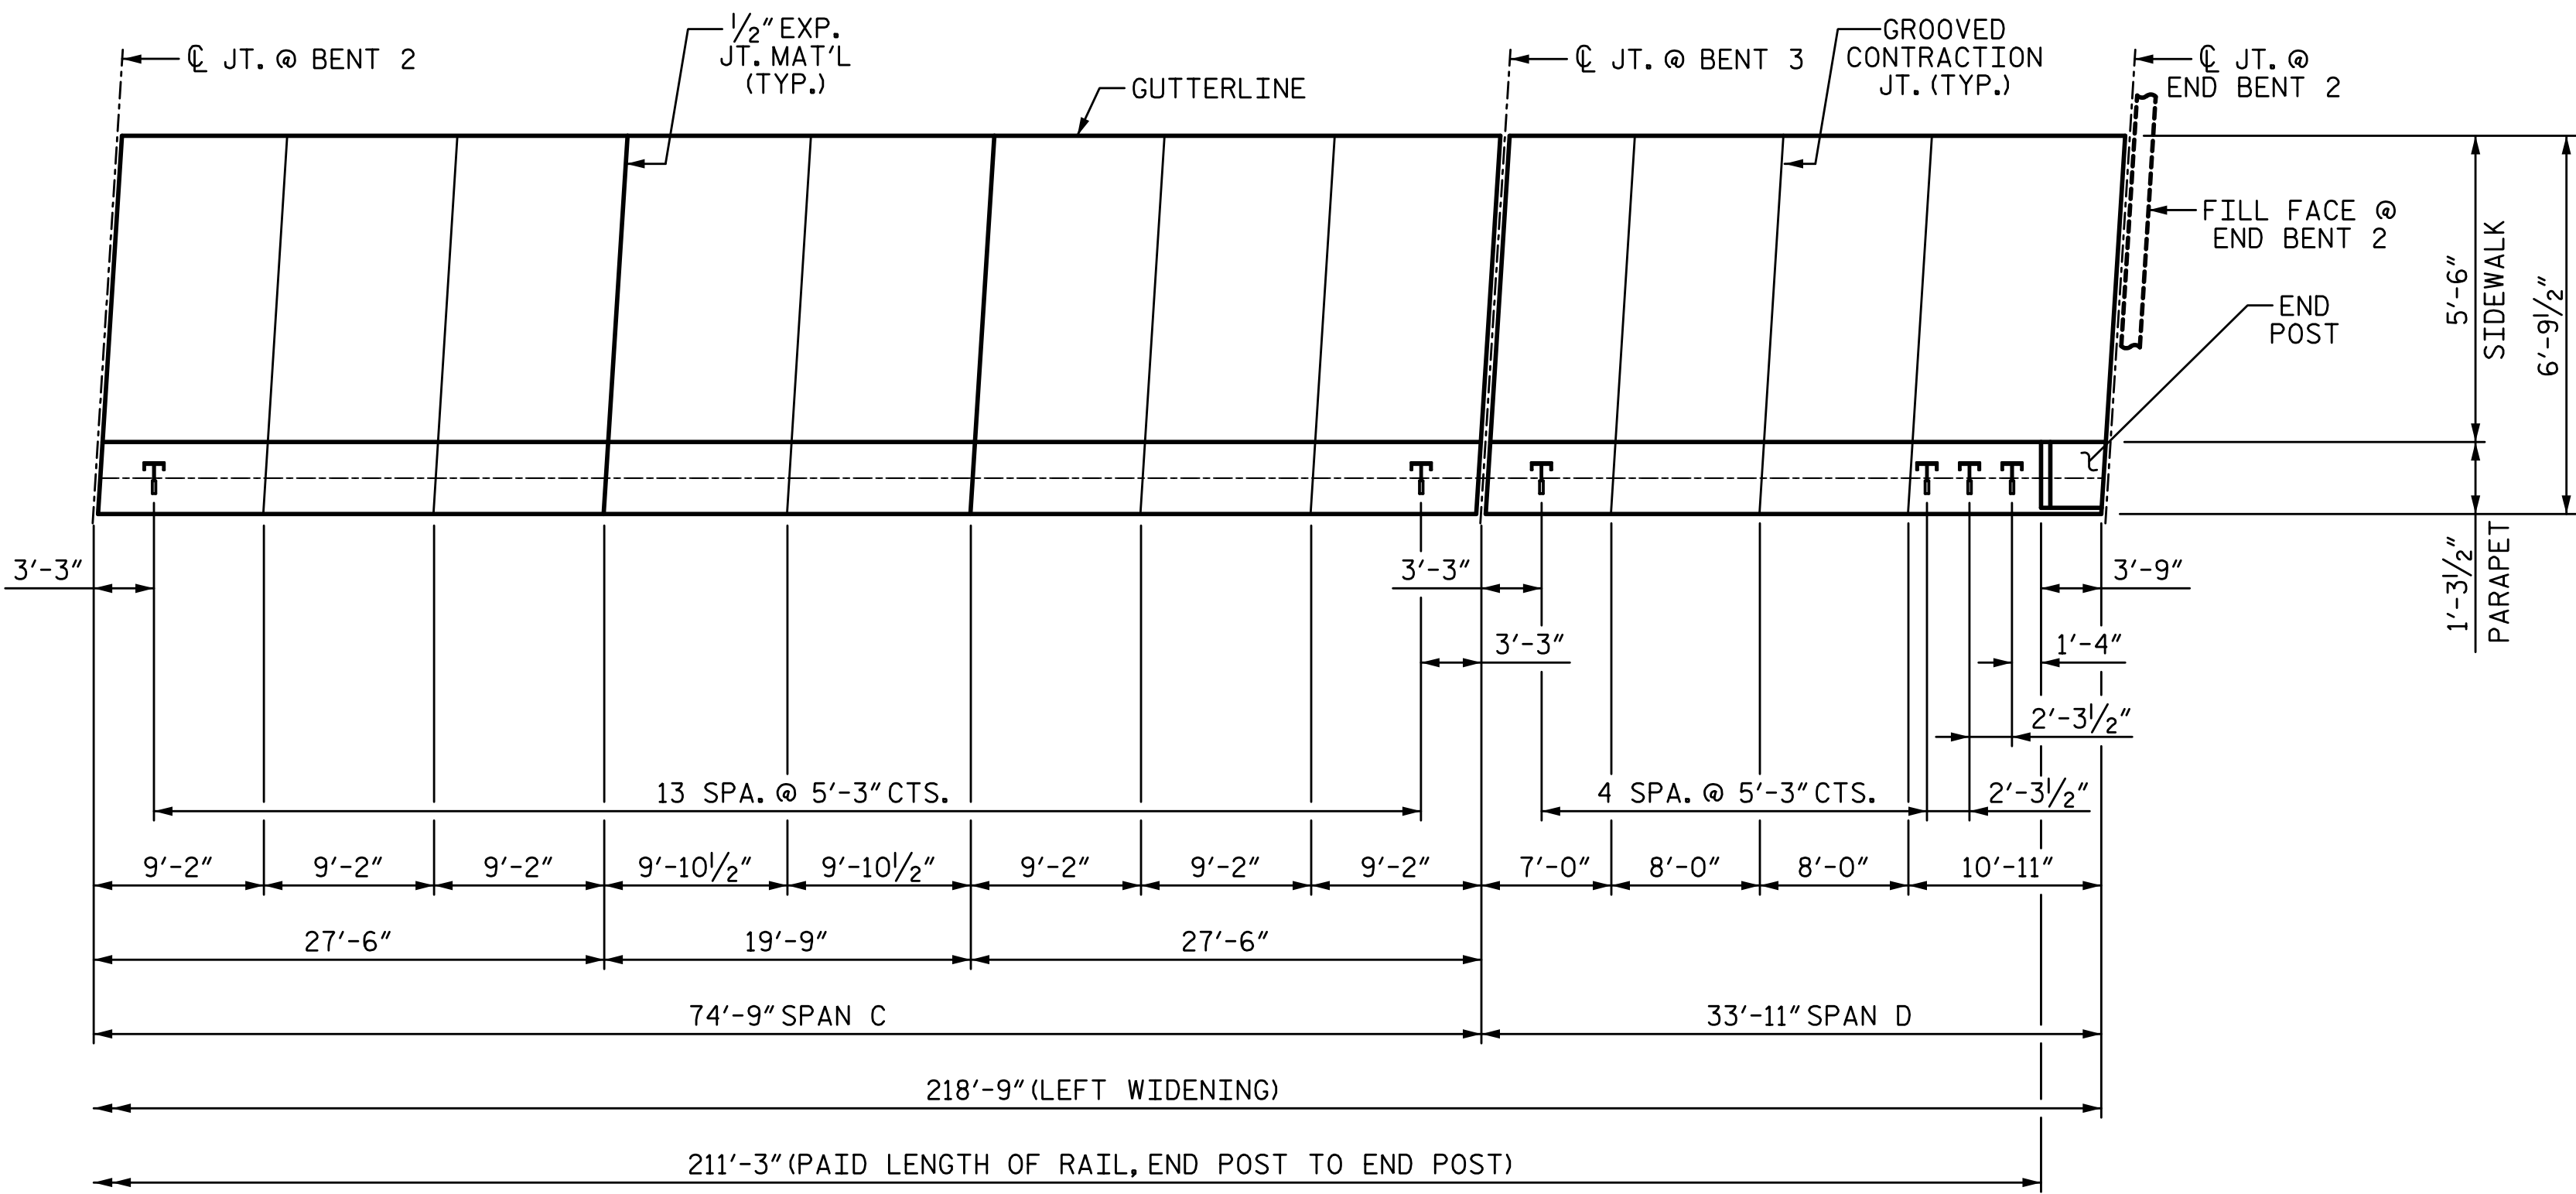

**PLAN OF SIDEWALK**  
SPANS C & D

PROJECT NO. I-5711  
ALAMANCE COUNTY  
STATION: STA. 27+02.26 -L-


SHEET 2 OF 3

STATE OF NORTH CAROLINA  
DEPARTMENT OF TRANSPORTATION  
RALEIGH  
SUPERSTRUCTURE

**RAIL POST SPACING**

**RIGHT WIDENING**

PLANS PREPARED BY:  
**SE & A**  
SIMPSON ENGINEERS & ASSOCIATES  
5640 Dillard Drive  
Suite 200  
Cary, NC 27518  
(919) 852-0468  
(919) 852-0538 (Fax)  
www.simpsonengr.com  
LICENSURE NO. C-2521

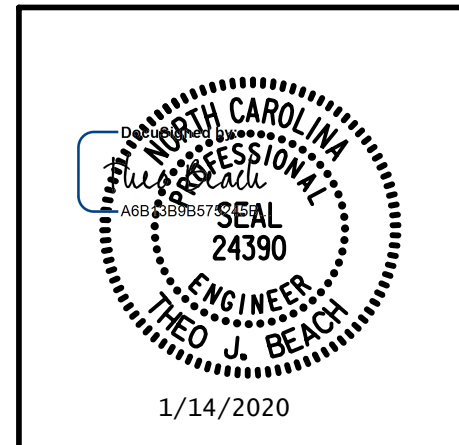

DRAWN BY: S.D. COOPER DATE: 1-20  
CHECKED BY: T. BEACH DATE: 1-20  
DESIGN ENGINEER OF RECORD: T. BEACH DATE: 1-20

REVISIONS						SHEET NO.
NO.	BY:	DATE:	NO.	BY:	DATE:	S-35
1			3			TOTAL SHEETS
2			4			89

**DOCUMENT NOT CONSIDERED FINAL  
UNLESS ALL SIGNATURES COMPLETED**