




1/14/2020 10:06:25 AM G:\Projects\2017\I-5711\Structures\Drawings\Final\401-I5711-SMJ\_EB1-L-T\_000177.dgn

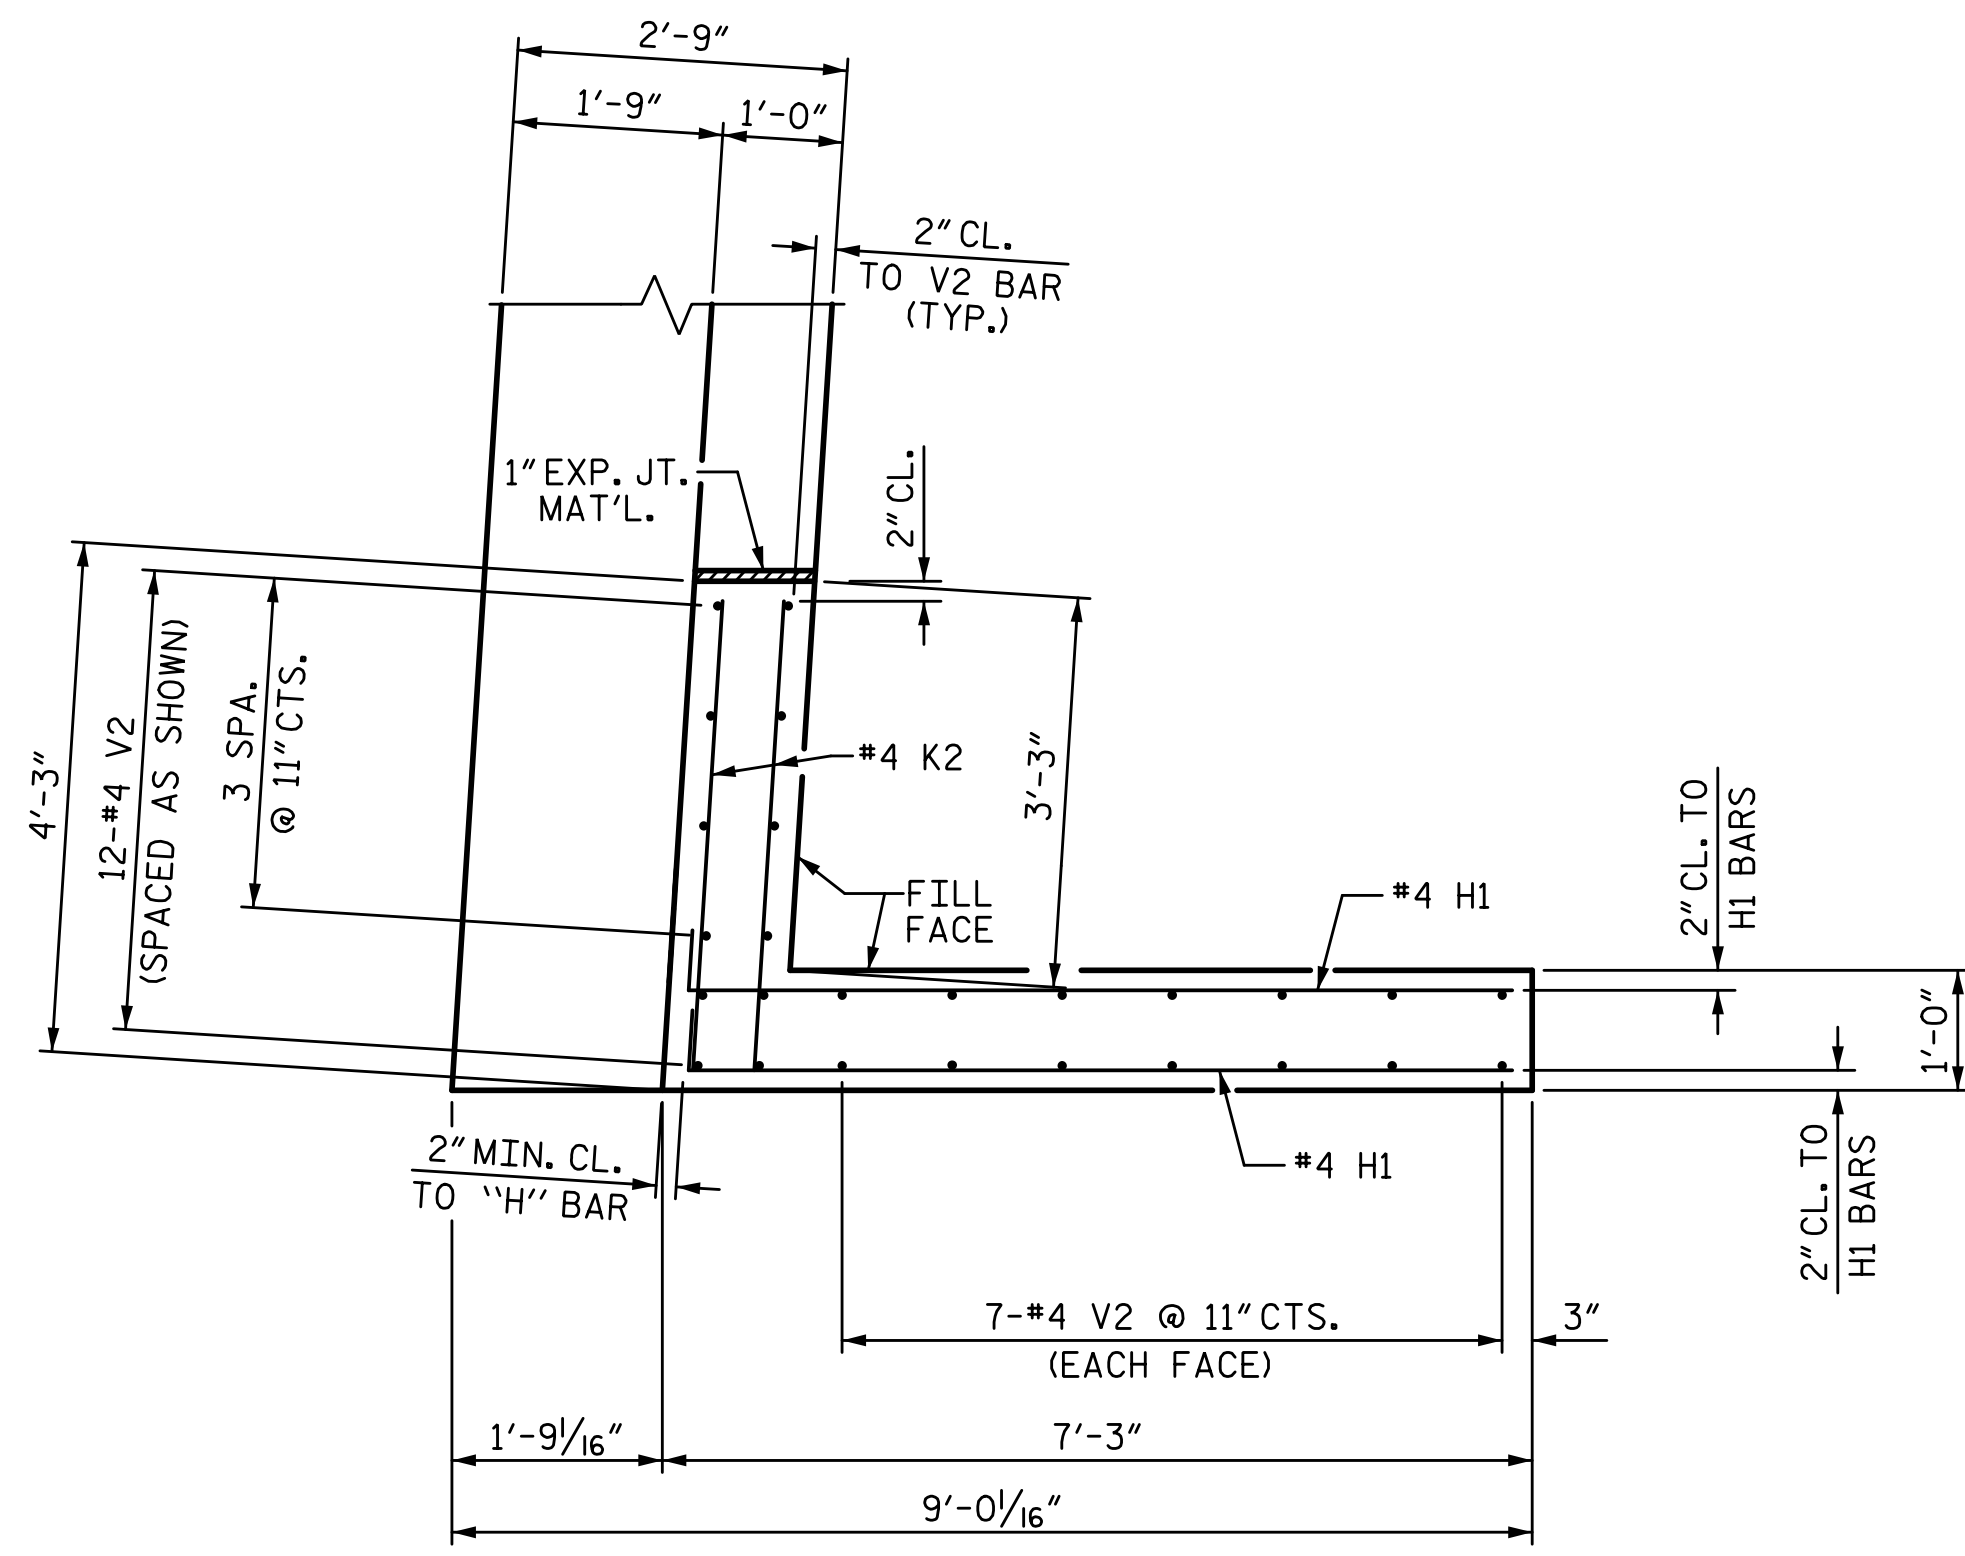

PLAN OF WING (W1)

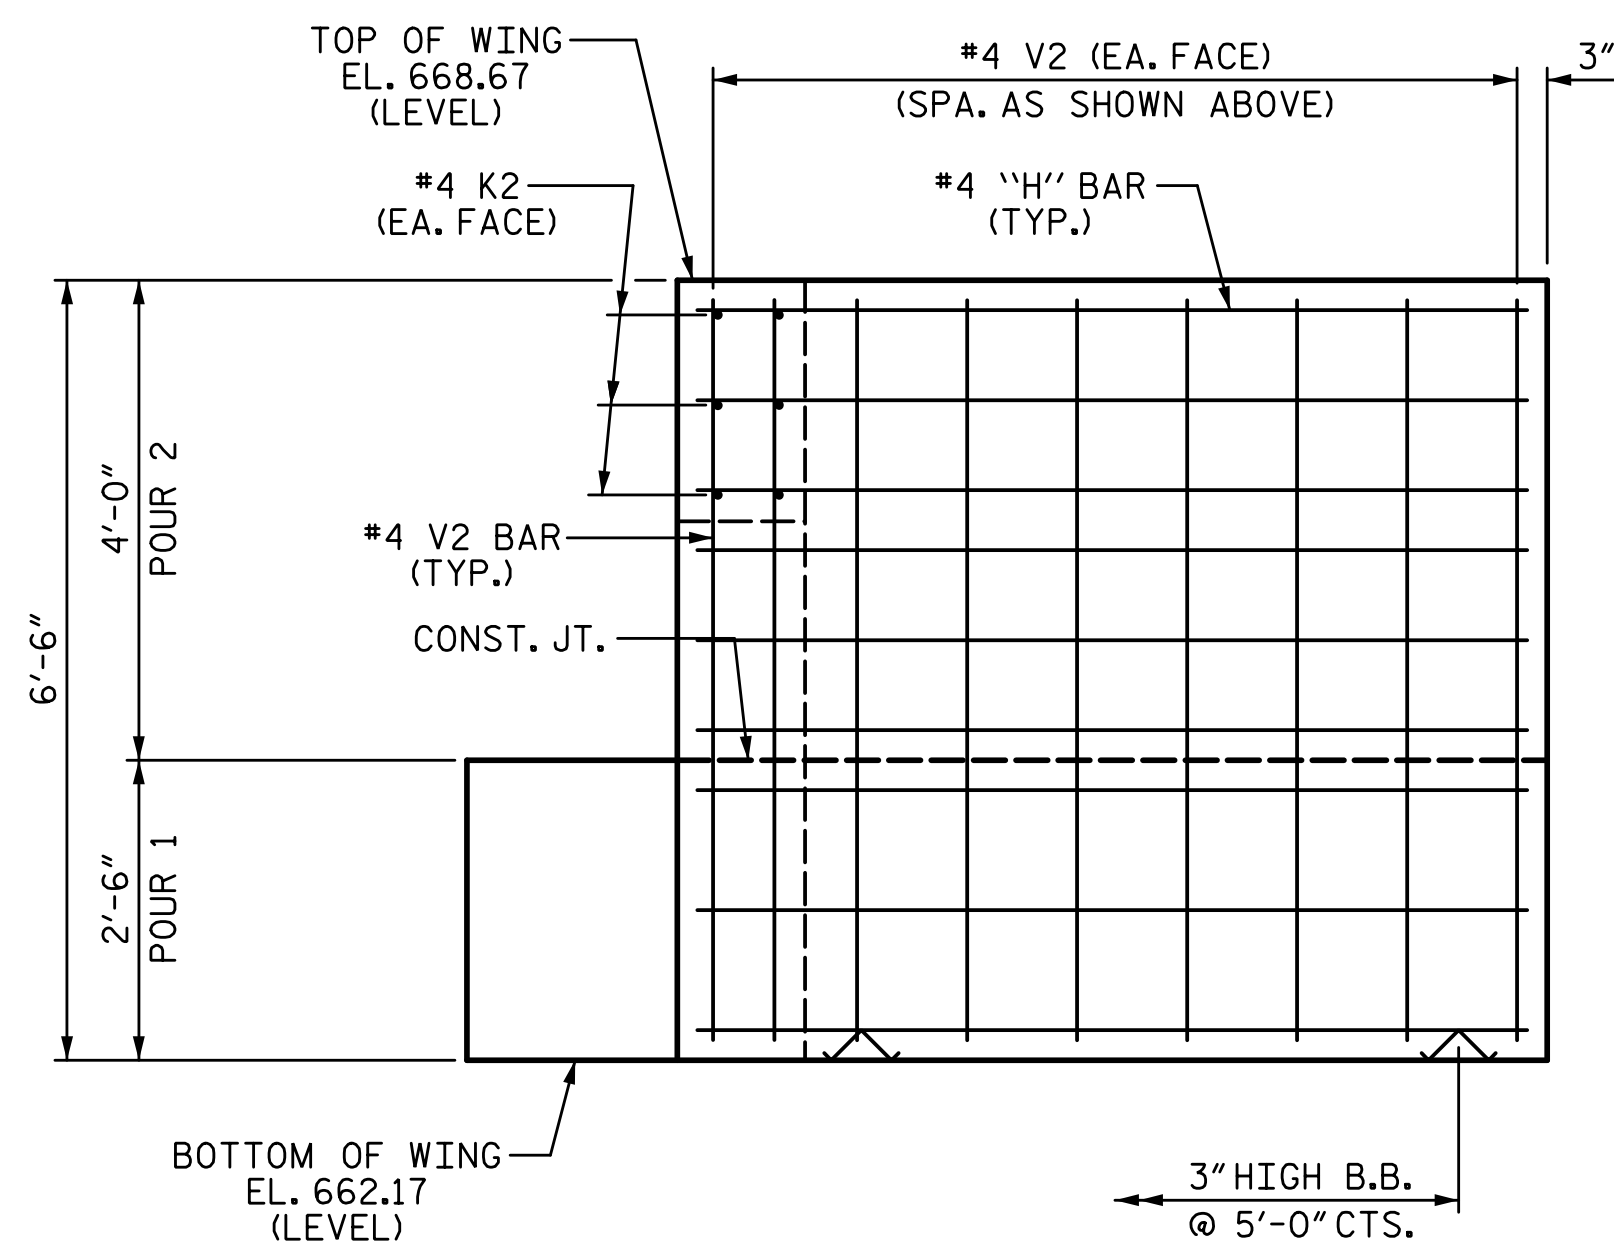

ELEVATION OF WING (W1)

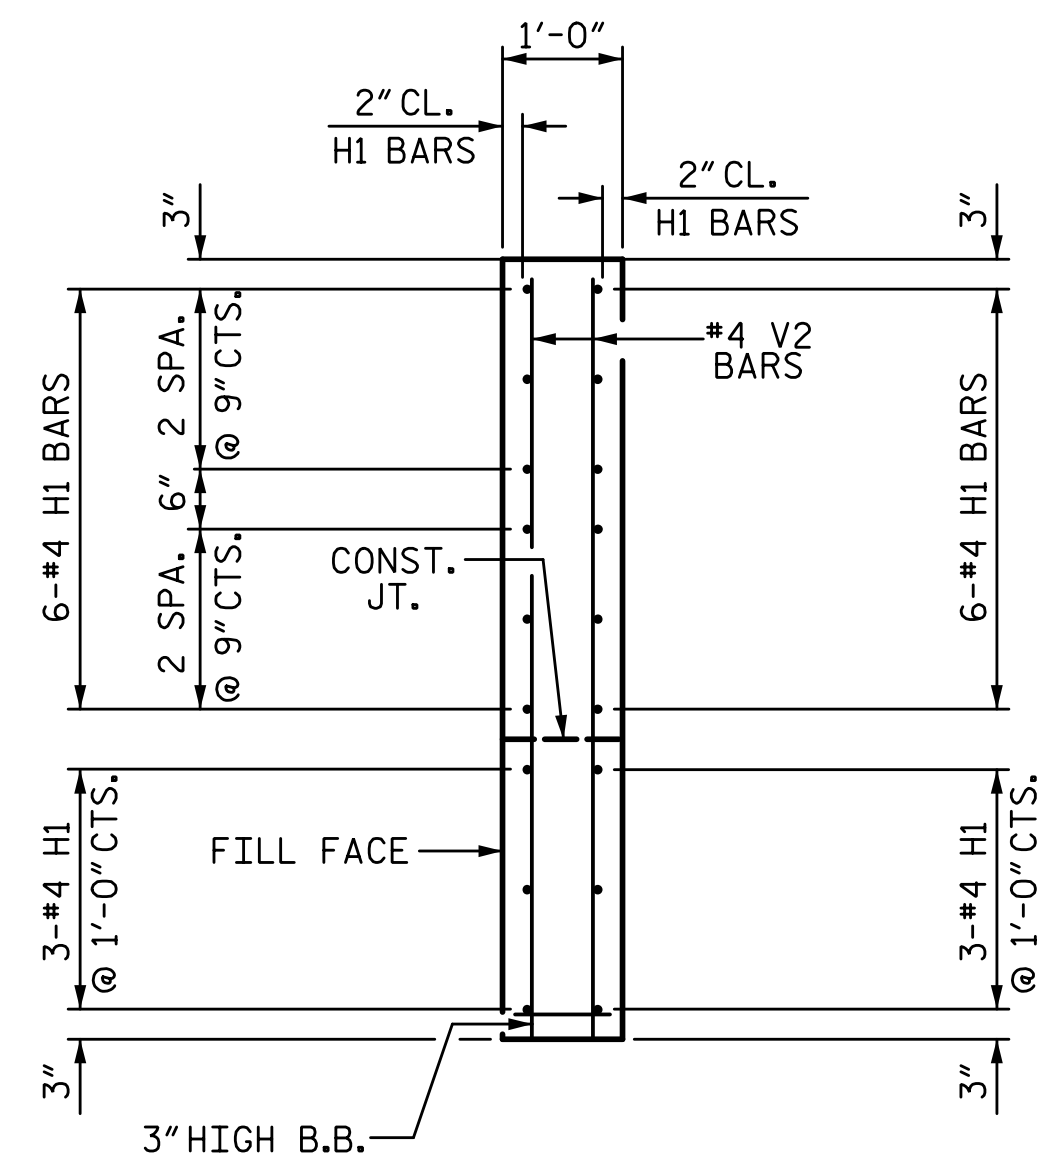

SECTION X-X

PROJECT NO. I-5711  
ALAMANCE COUNTY  
STATION: STA. 27+02.26 -L-

SHEET 2 OF 3

STATE OF NORTH CAROLINA  
DEPARTMENT OF TRANSPORTATION  
RALEIGH  
SUBSTRUCTURE

END BENT 1


LEFT WIDENING

REVISIONS

NO.	BY:	DATE:	NO.	BY:	DATE:	SHEET NO.
1			3			S-43
2			4			TOTAL SHEETS 89

PLANS PREPARED BY:

**SE & A**  
SIMPSON ENGINEERS & ASSOCIATES  
5640 Dillard Drive  
Suite 200  
Cary, NC 27518  
(919) 852-0468  
(919) 852-0538 (Fax)  
www.simpsonengr.com  
LICENSURE NO. C-2521

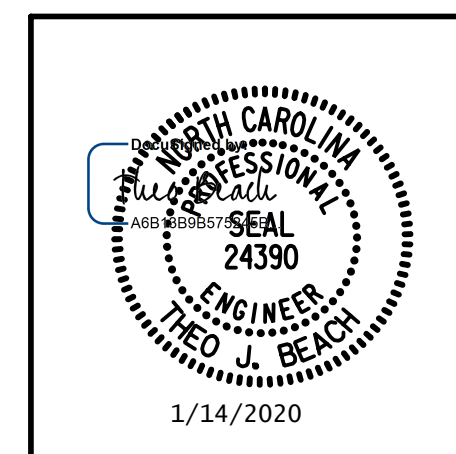

DOCUMENT NOT CONSIDERED FINAL  
UNLESS ALL SIGNATURES COMPLETED