




1/14/2020 10:06:31 AM G:\Projects\2017\I-5711\Structures\Drawings\Final\401-I5711-SMJ\_EB2\_RT\_000177.dgn

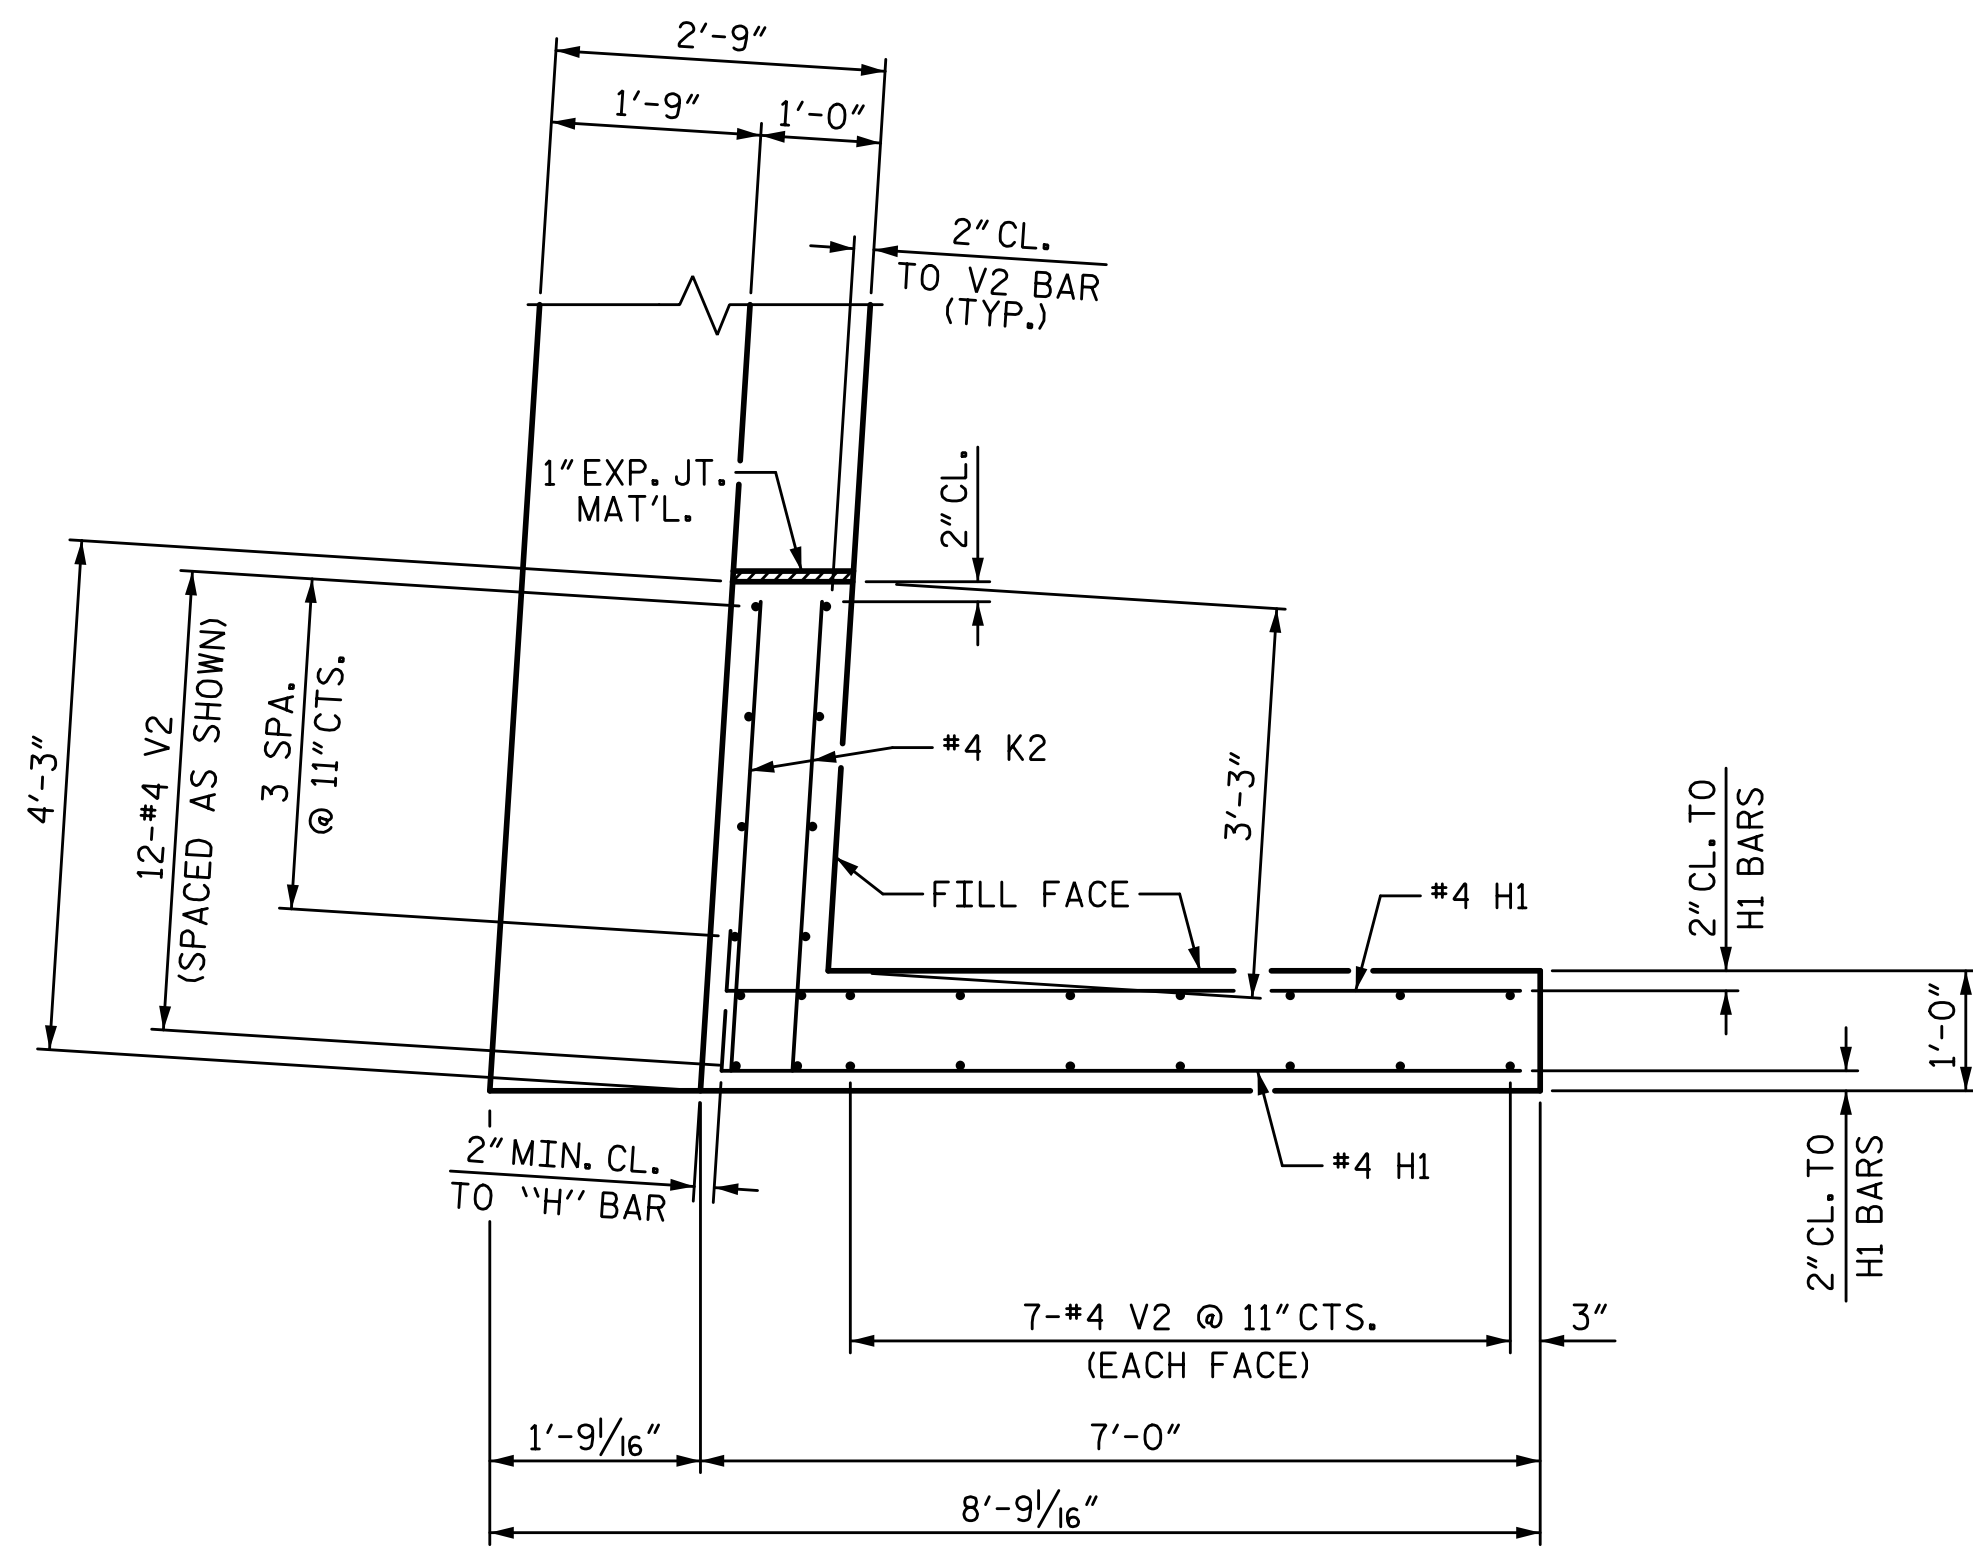

PLAN OF WING (W2)

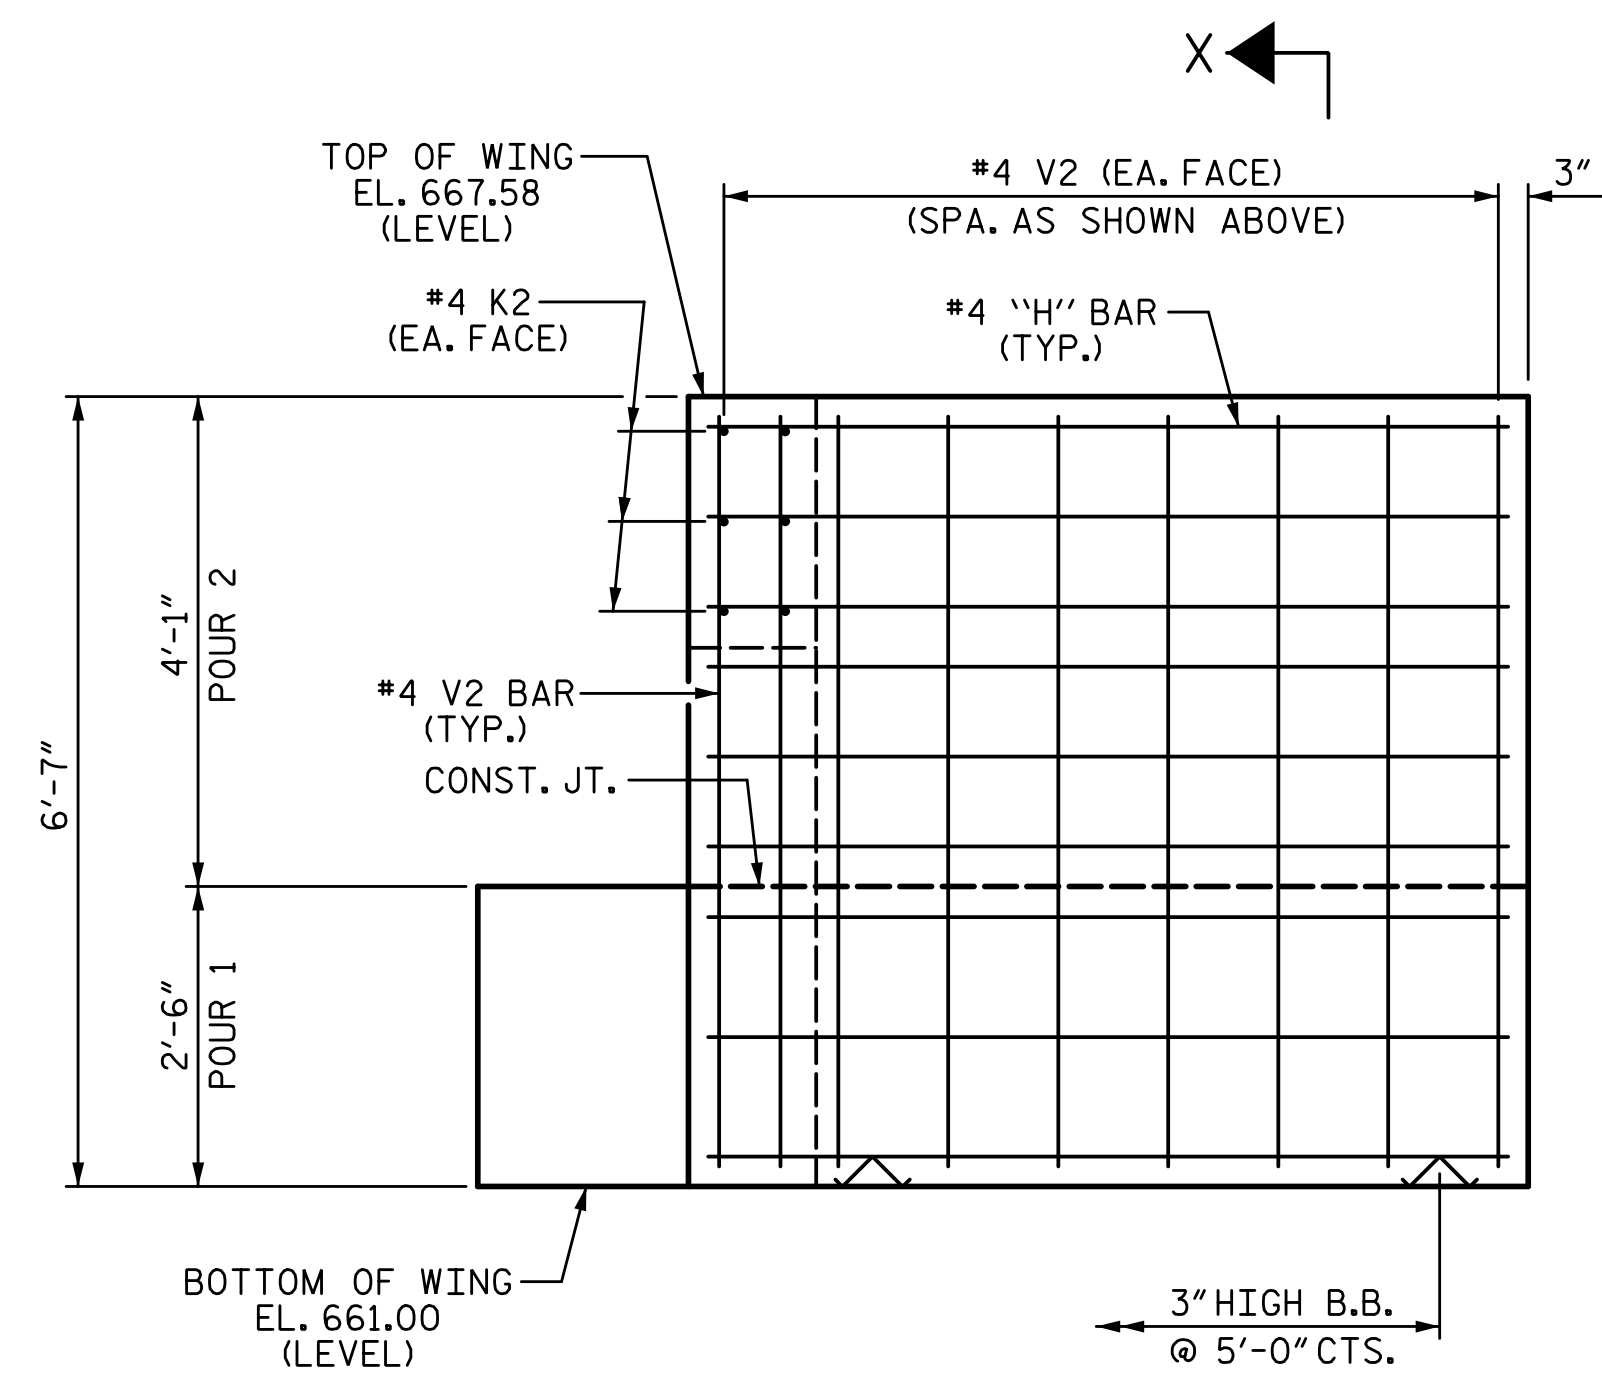

ELEVATION OF WING (W2)

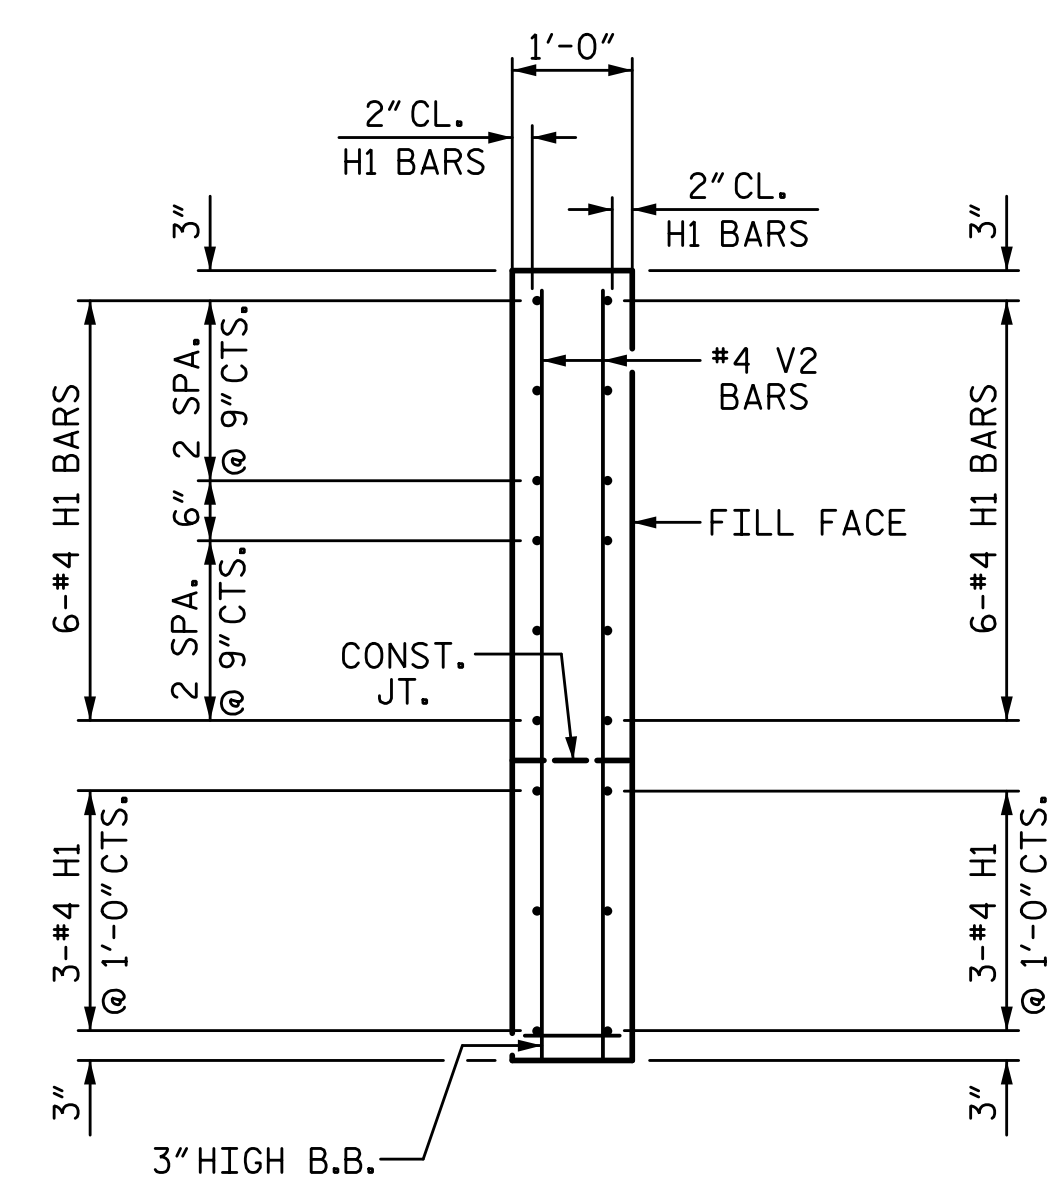

SECTION X-X


PROJECT NO. I-5711  
 ALAMANCE COUNTY  
 STATION: STA. 27+02.26 -L-

SHEET 2 OF 3

STATE OF NORTH CAROLINA  
 DEPARTMENT OF TRANSPORTATION  
 RALEIGH  
 SUBSTRUCTURE

END BENT 2  
 RIGHT WIDENING

PLANS PREPARED BY:  
**SEA** ENGINEERS ASSOCIATES  
 5640 Dillard Drive  
 Suite 200  
 Cary, NC 27518  
 (919) 852-0468  
 (919) 852-0598 (Fax)  
 www.simpsonengr.com  
 LICENSURE NO. C-2521

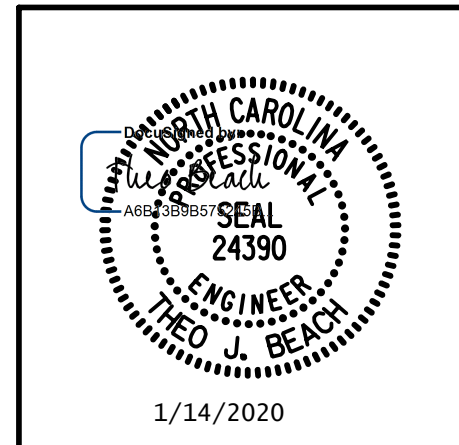

REVISIONS						SHEET NO.
NO.	BY:	DATE:	NO.	BY:	DATE:	S-64
1			3			TOTAL SHEETS
2			4			89

DRAWN BY: S.D. COOPER	DATE: 1-20
CHECKED BY: T. BEACH	DATE: 1-20
DESIGN ENGINEER OF RECORD: T. BEACH	DATE: 1-20

DOCUMENT NOT CONSIDERED FINAL  
 UNLESS ALL SIGNATURES COMPLETED