



PAVEMENT TIE-IN AND PATCHING DETAILS

DETAILS FOR MAP 16 SR 1701

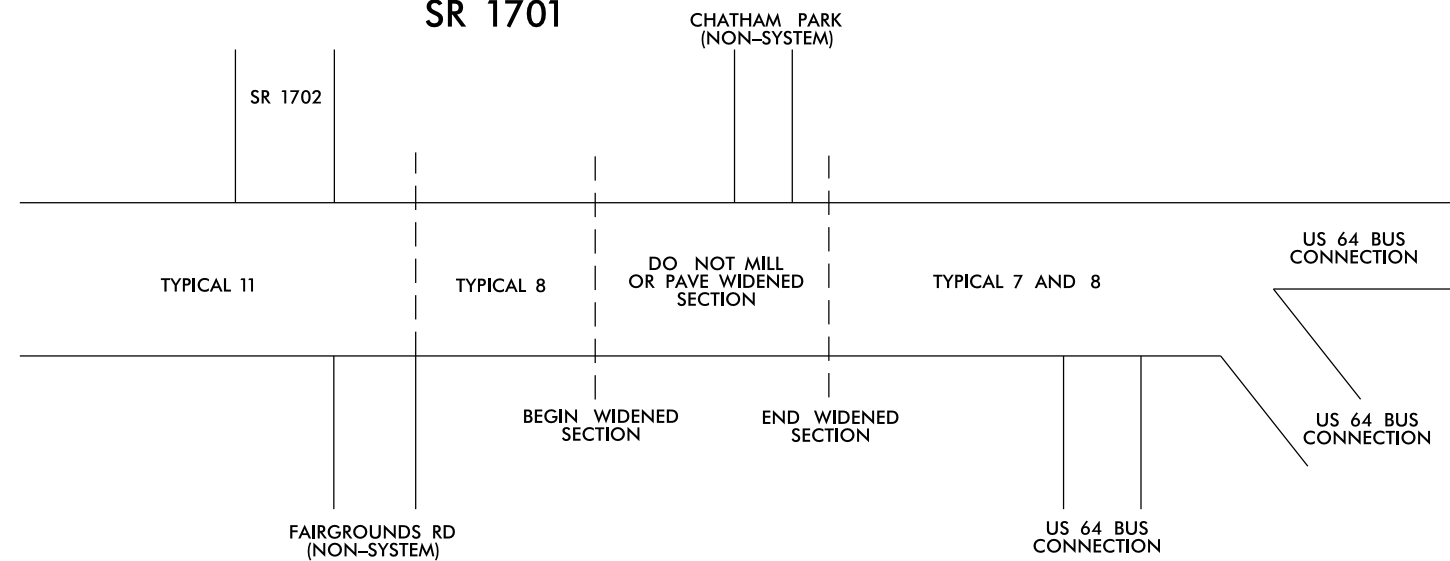

DETAILS OF PATCHING EXISTING PAVEMENT PRIOR TO RESURFACING

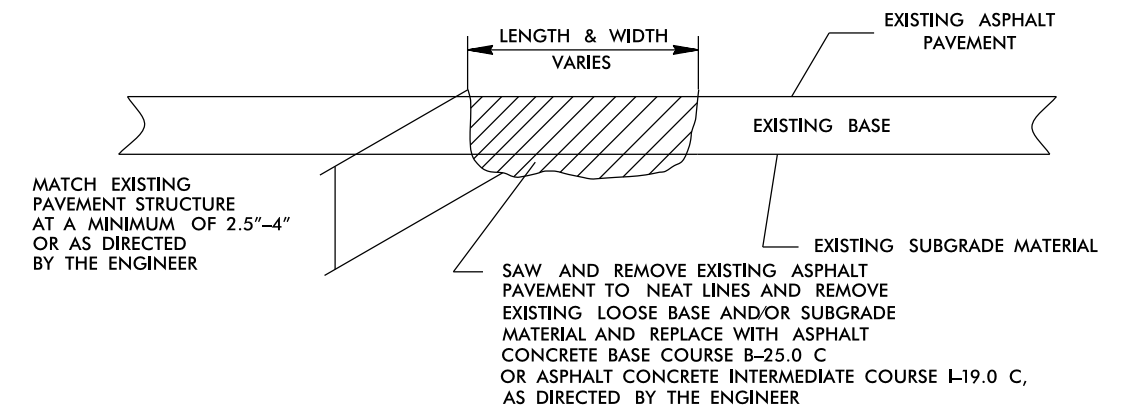

NOTE: MAPS WITH MILLING SHALL BE PATCHED AFTER MILLING IS COMPLETE