


PROJECT REFERENCE NO.	SHEET NO.
2021CPT.09.05.10341 2021CPT.09.06.20341	7

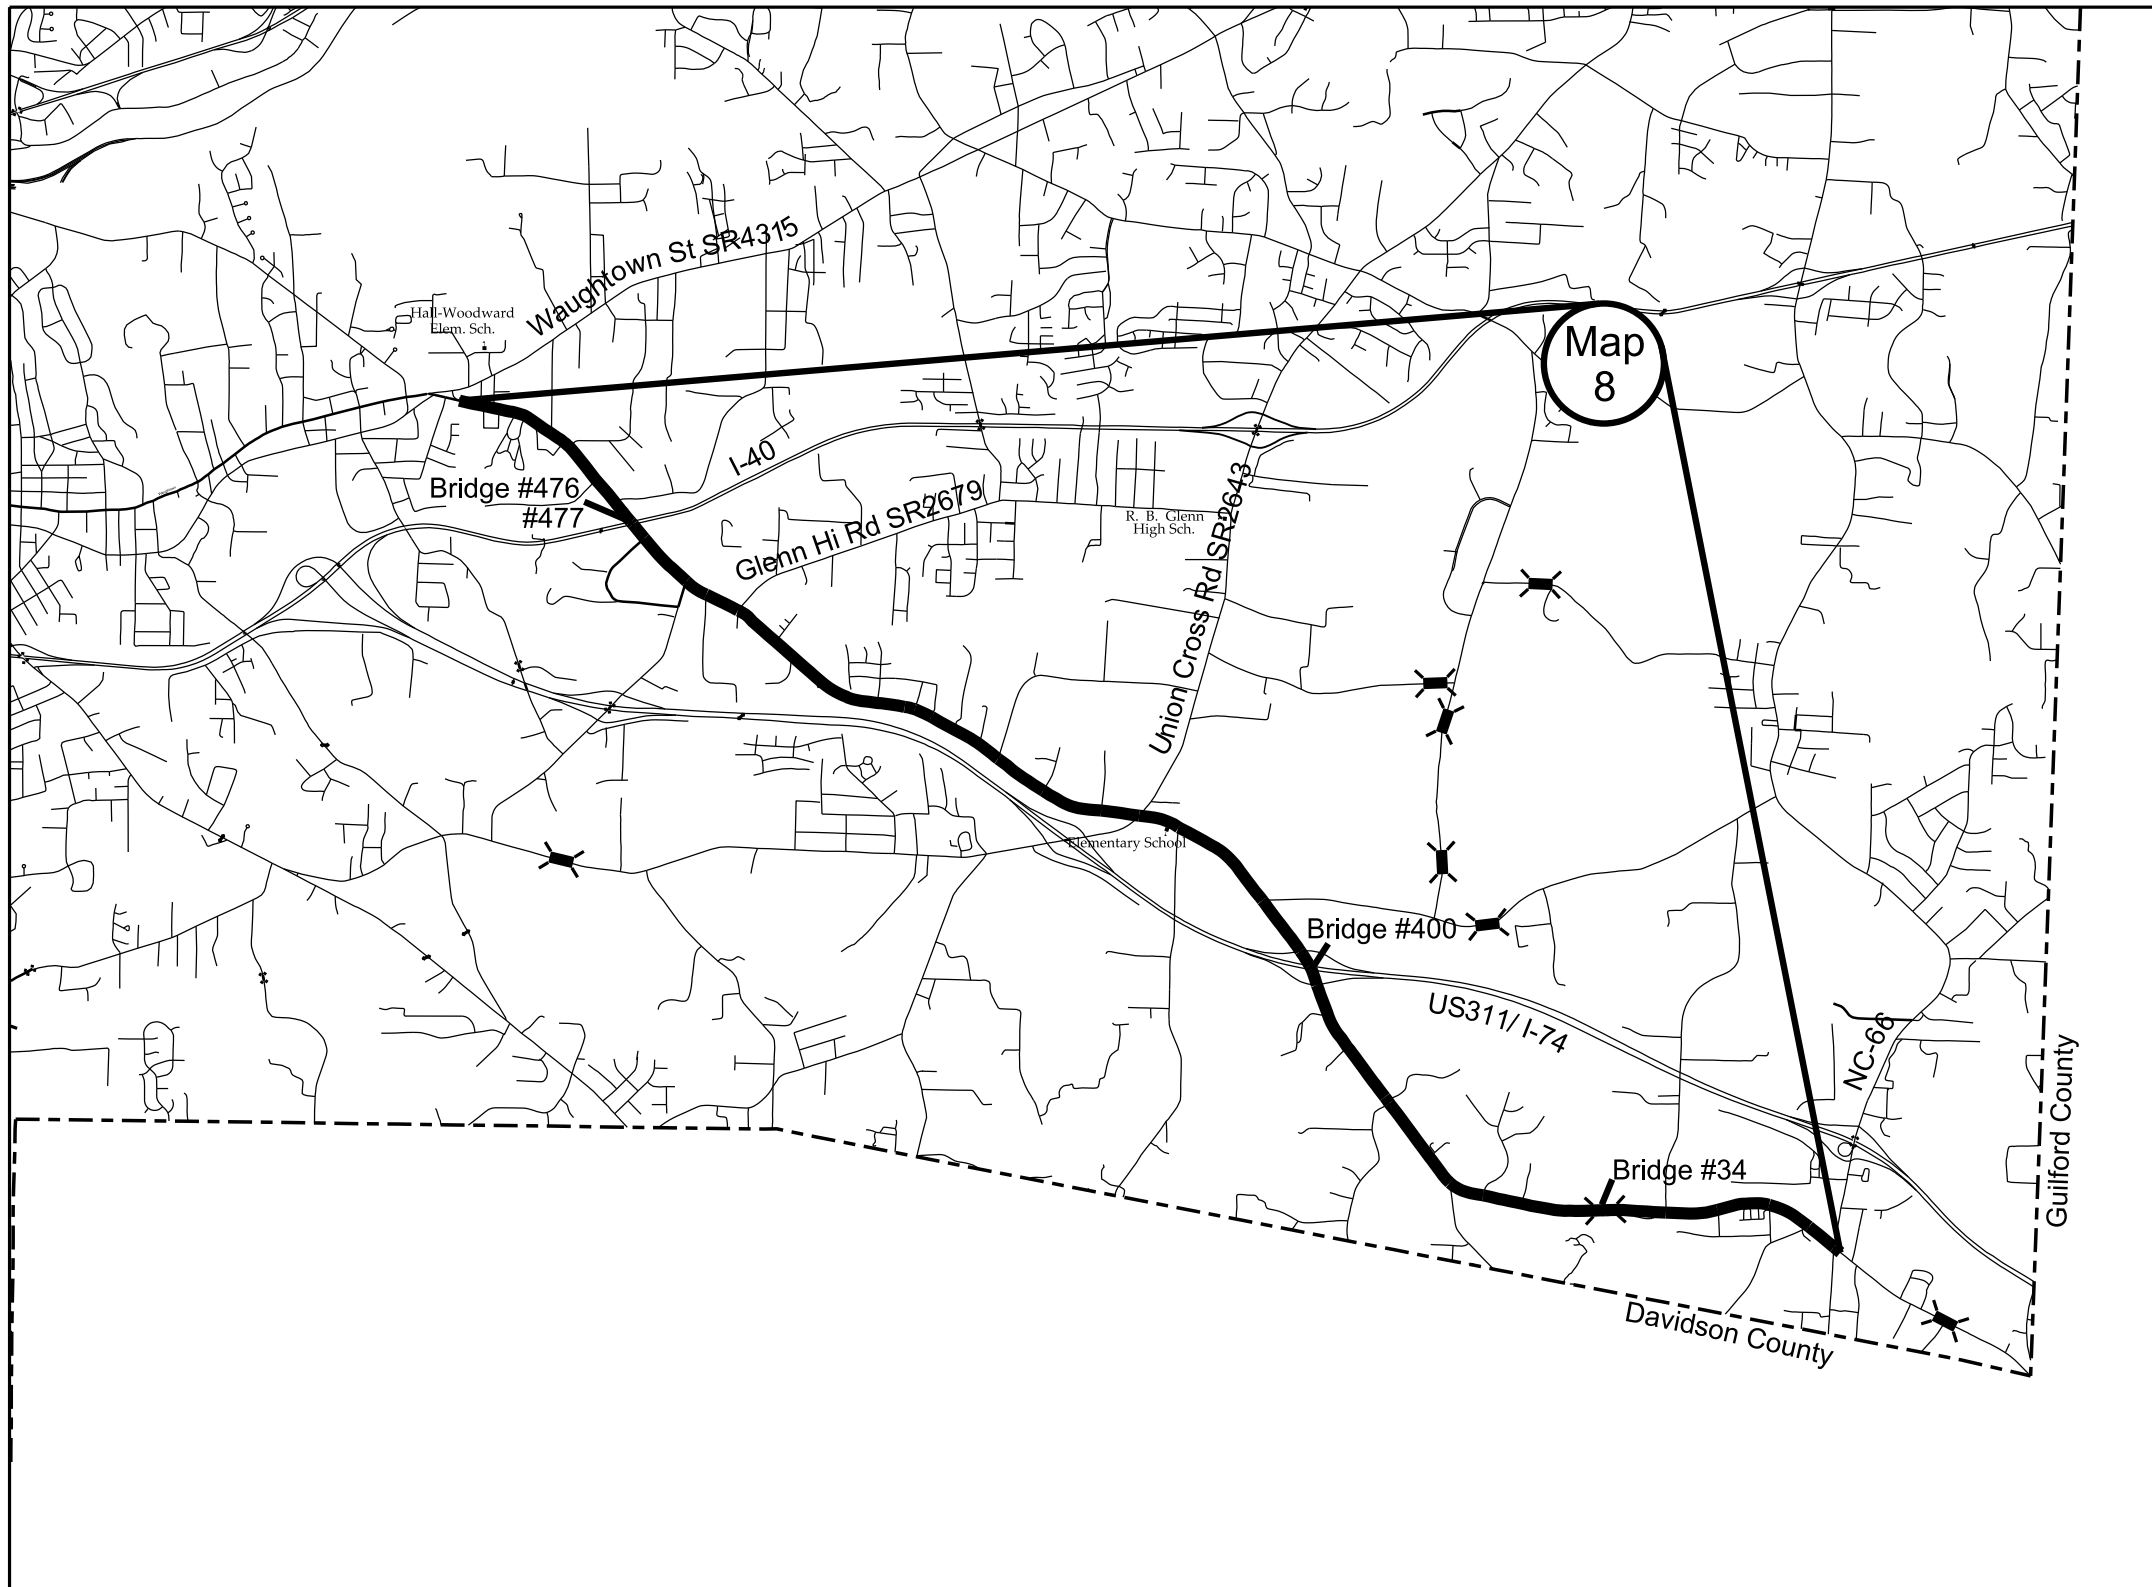

Map 8 High Point Rd SR1003
 From Pvt Joint at Waughtown St SR4315 to pvt joint past US66 intersection
 Mill 1 1/2" entire width including SR intersections (except for US66)
 Mill 4" entire width from entrance of Loflin Concrete to end of radius at US311/I74 W
 Pave 4" I19.0C
 Pave 1 1/2" S9.5C