
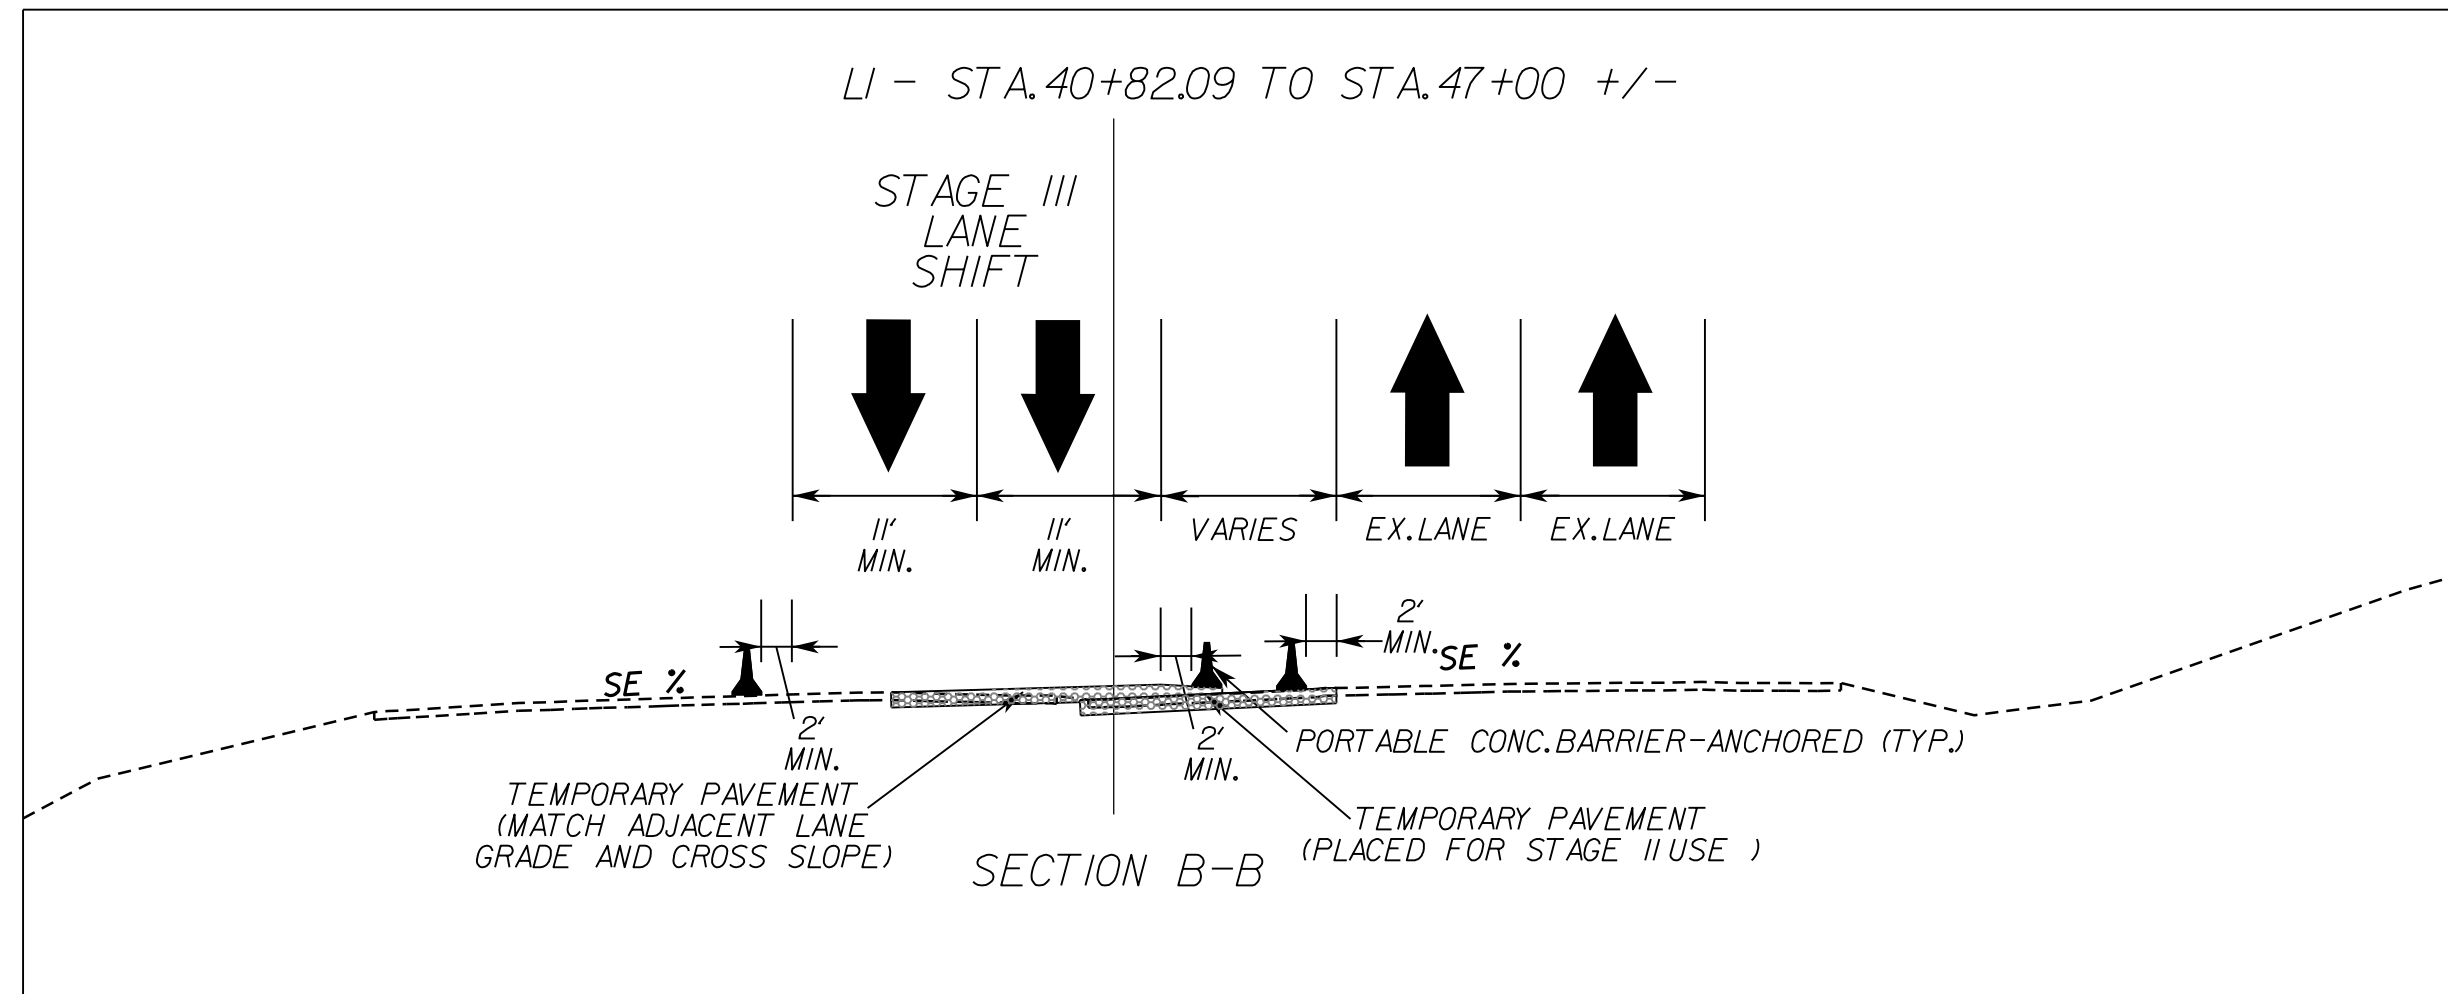


-LI- 42+08+/-  
END TEMPORARY BARRIER TAPER  
BEGIN TEMPORARY 800' LANE SHIFT TAPER

NOTE: PROPOSED BOXES MAY REQUIRE TEMPORARY STEEL PLATE COVERS DURING PHASING OPERATIONS


MATCHLINE -L- STA 42+00 - SEE SHEET 16

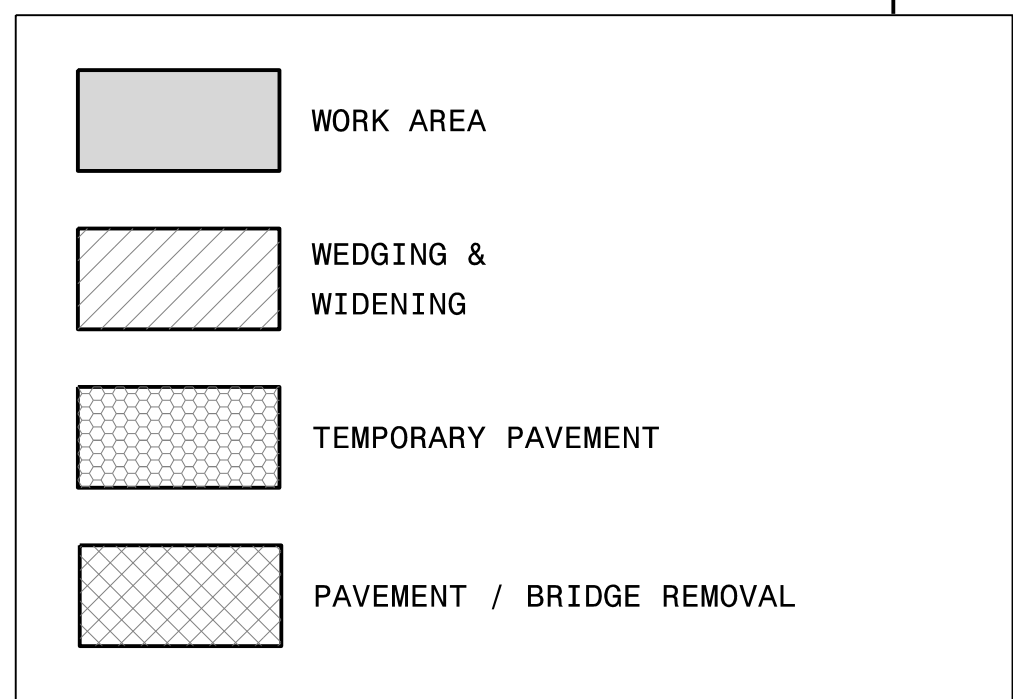

APPROVED: *Kevin J. Van Meter*  
DATE: 6/10/2019

SEAL

**DOCUMENT NOT CONSIDERED FINAL UNLESS ALL SIGNATURES COMPLETED**

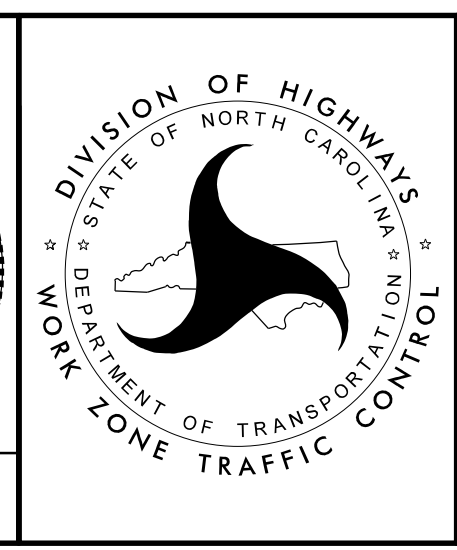

**STAGE III OVERVIEW & DETAILS**

6/7/2019 1:26:58 PM L:\60587170-1-26.GreenRiver\_T02\900.CAD\_GIS\910.CAD\70.NCDDOT\_TIP\TrafficControl\15BPR.20\_TC\_TMP\_17.dgn User:jeffrey.thurston