



DATE: 2/27/2020
TIME: 3:58:45 PM

USER: Cheryl Rosemond
DGN: R:\Structures\04 Drawings\01_055_15BPR.20_SMT_156.dgn

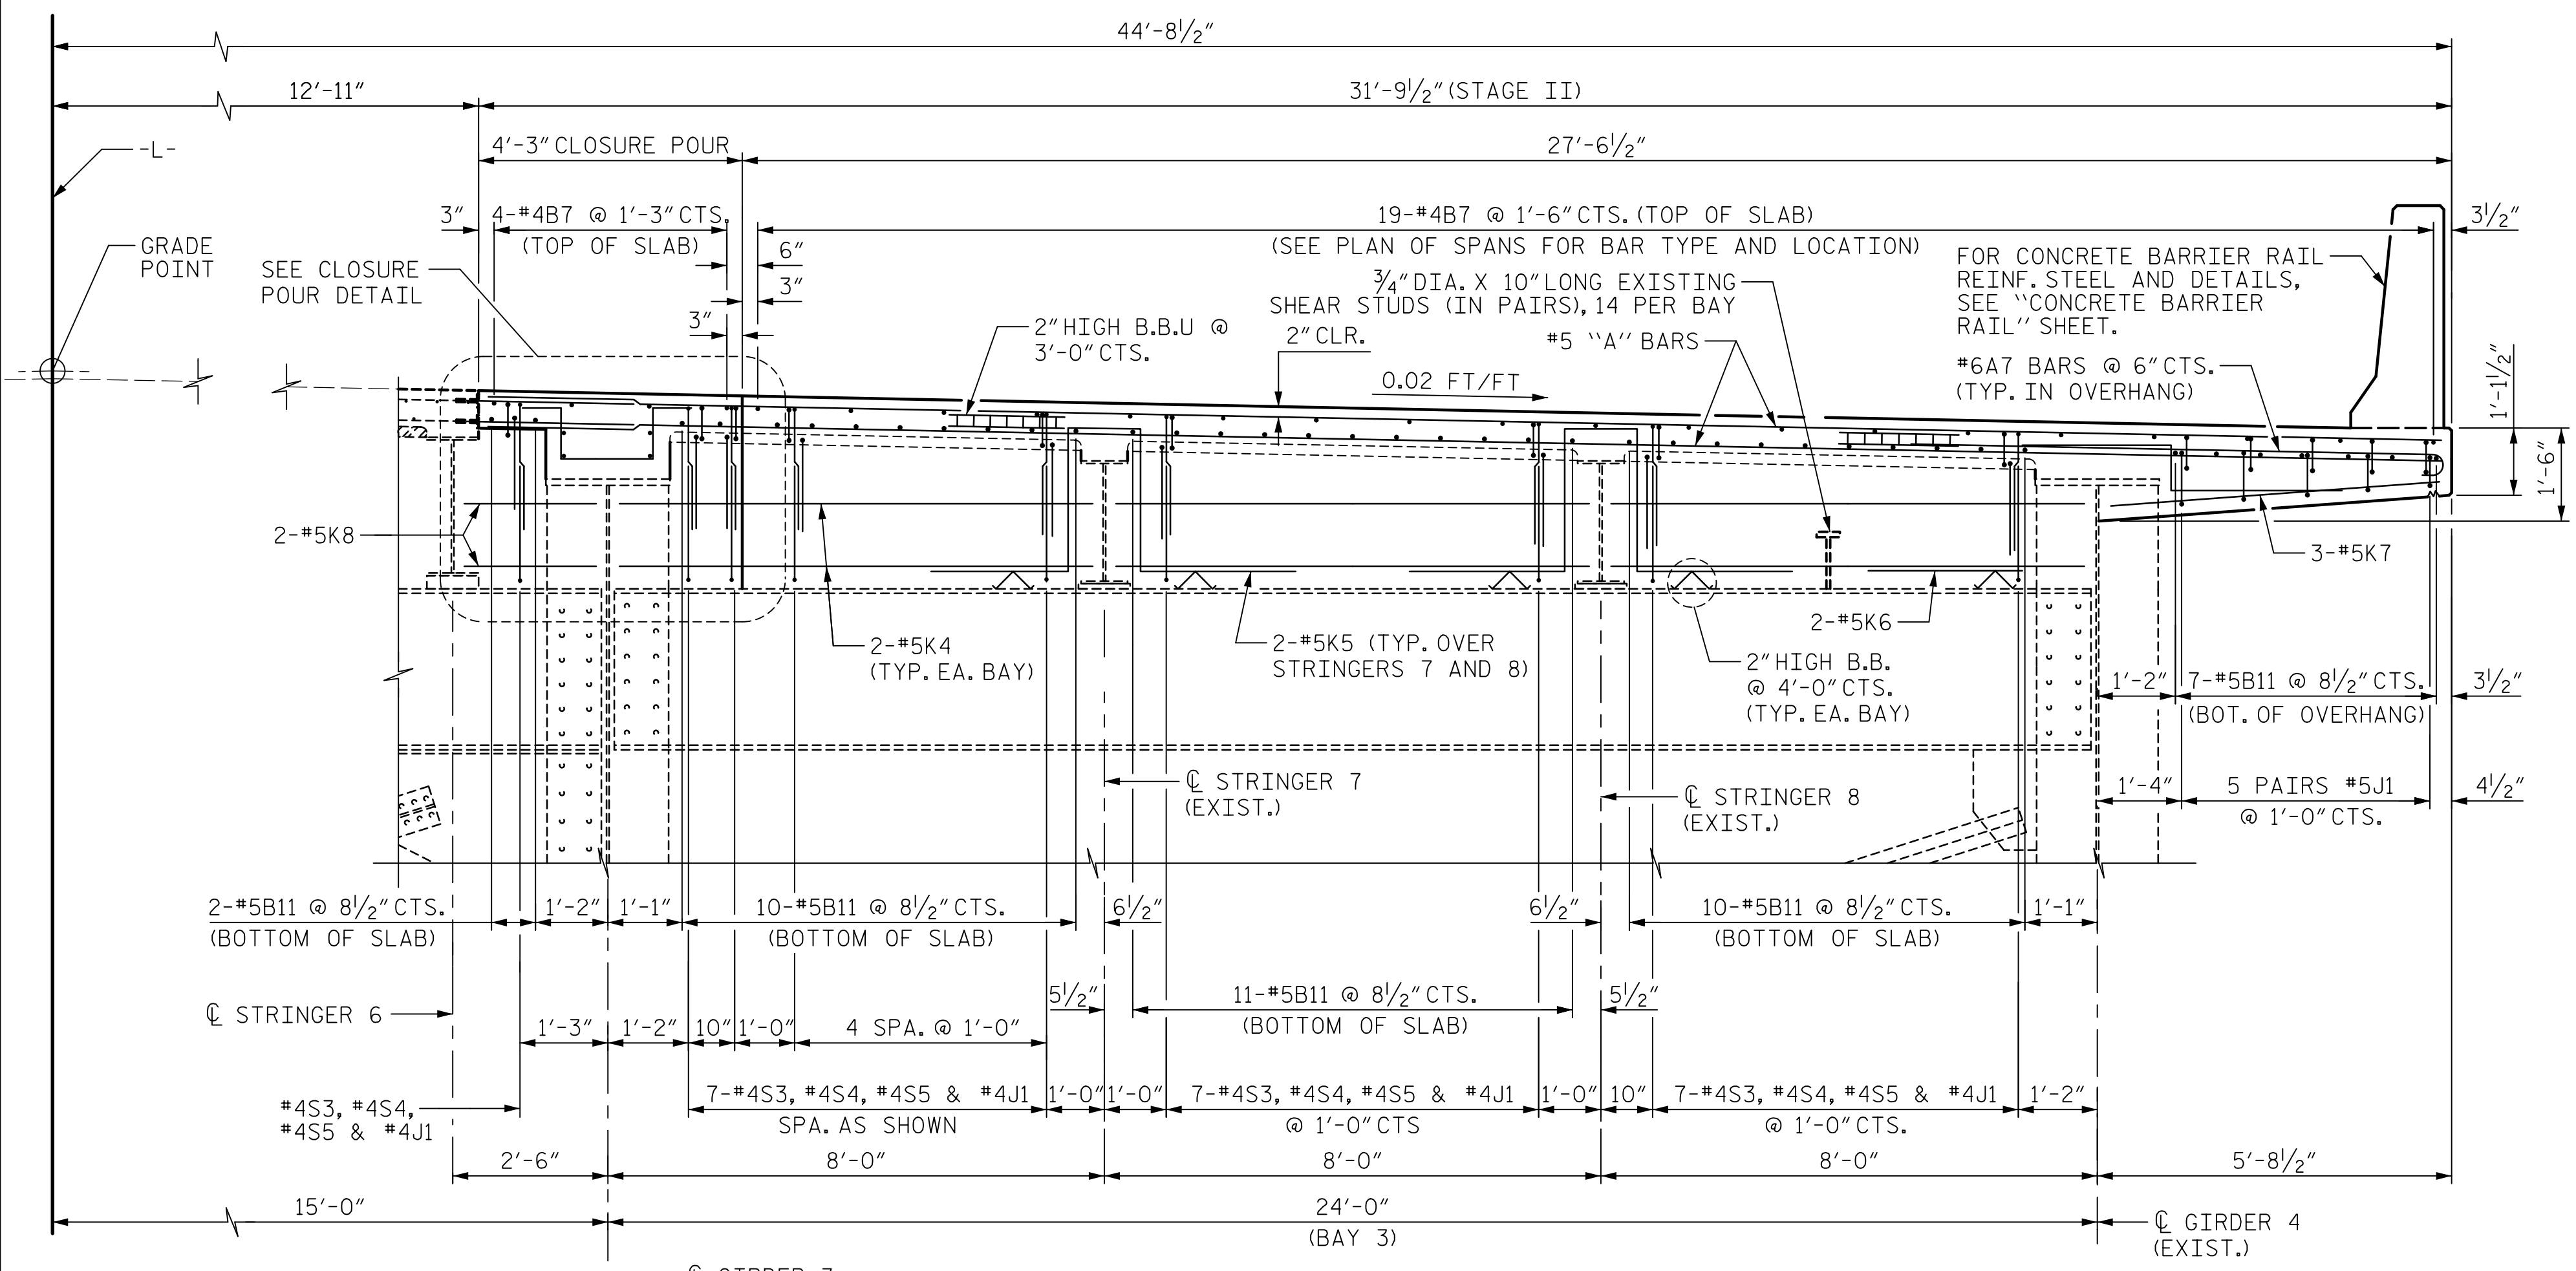


TYPICAL SECTION AT BENTS 1 & 4
FOR ADDITIONAL DIMENSIONS, SEE SHEET 1.

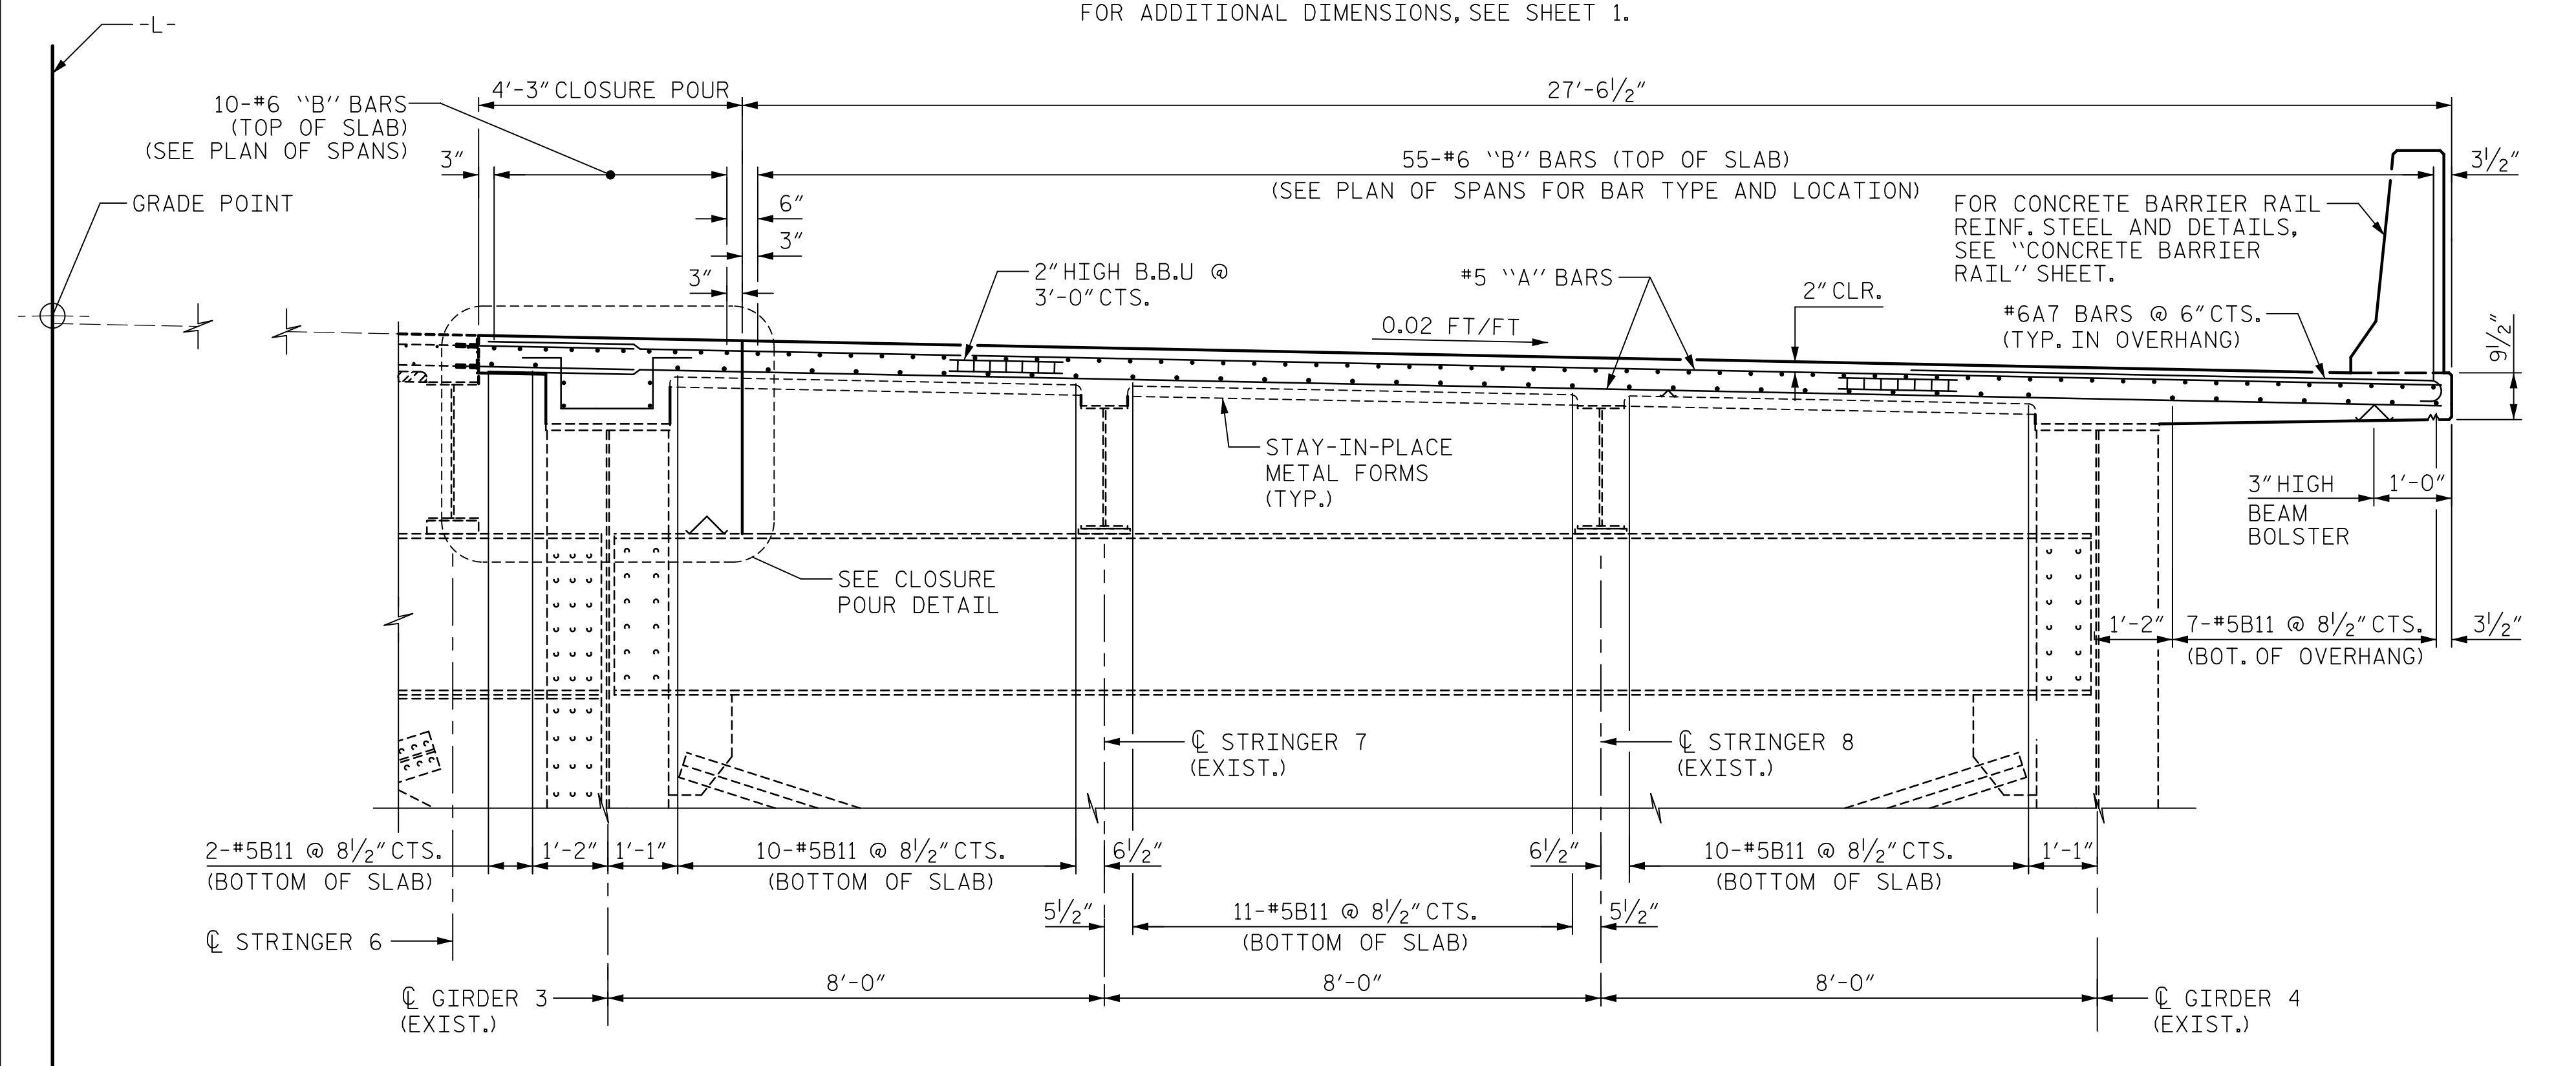

TYPICAL SECTION AT BENTS 2 & 3
FOR ADDITIONAL DIMENSIONS, SEE SHEET 1 AND SECTION ABOVE.

NOTES:

FOR NOTES, SEE SHEET 2 OF 10.
FOR CLOSURE POUR DETAIL, SEE SHEET 10 OF 10.
THE BAYS 1 AND 3 FLOORBEAMS HAVE 3/4\"/>

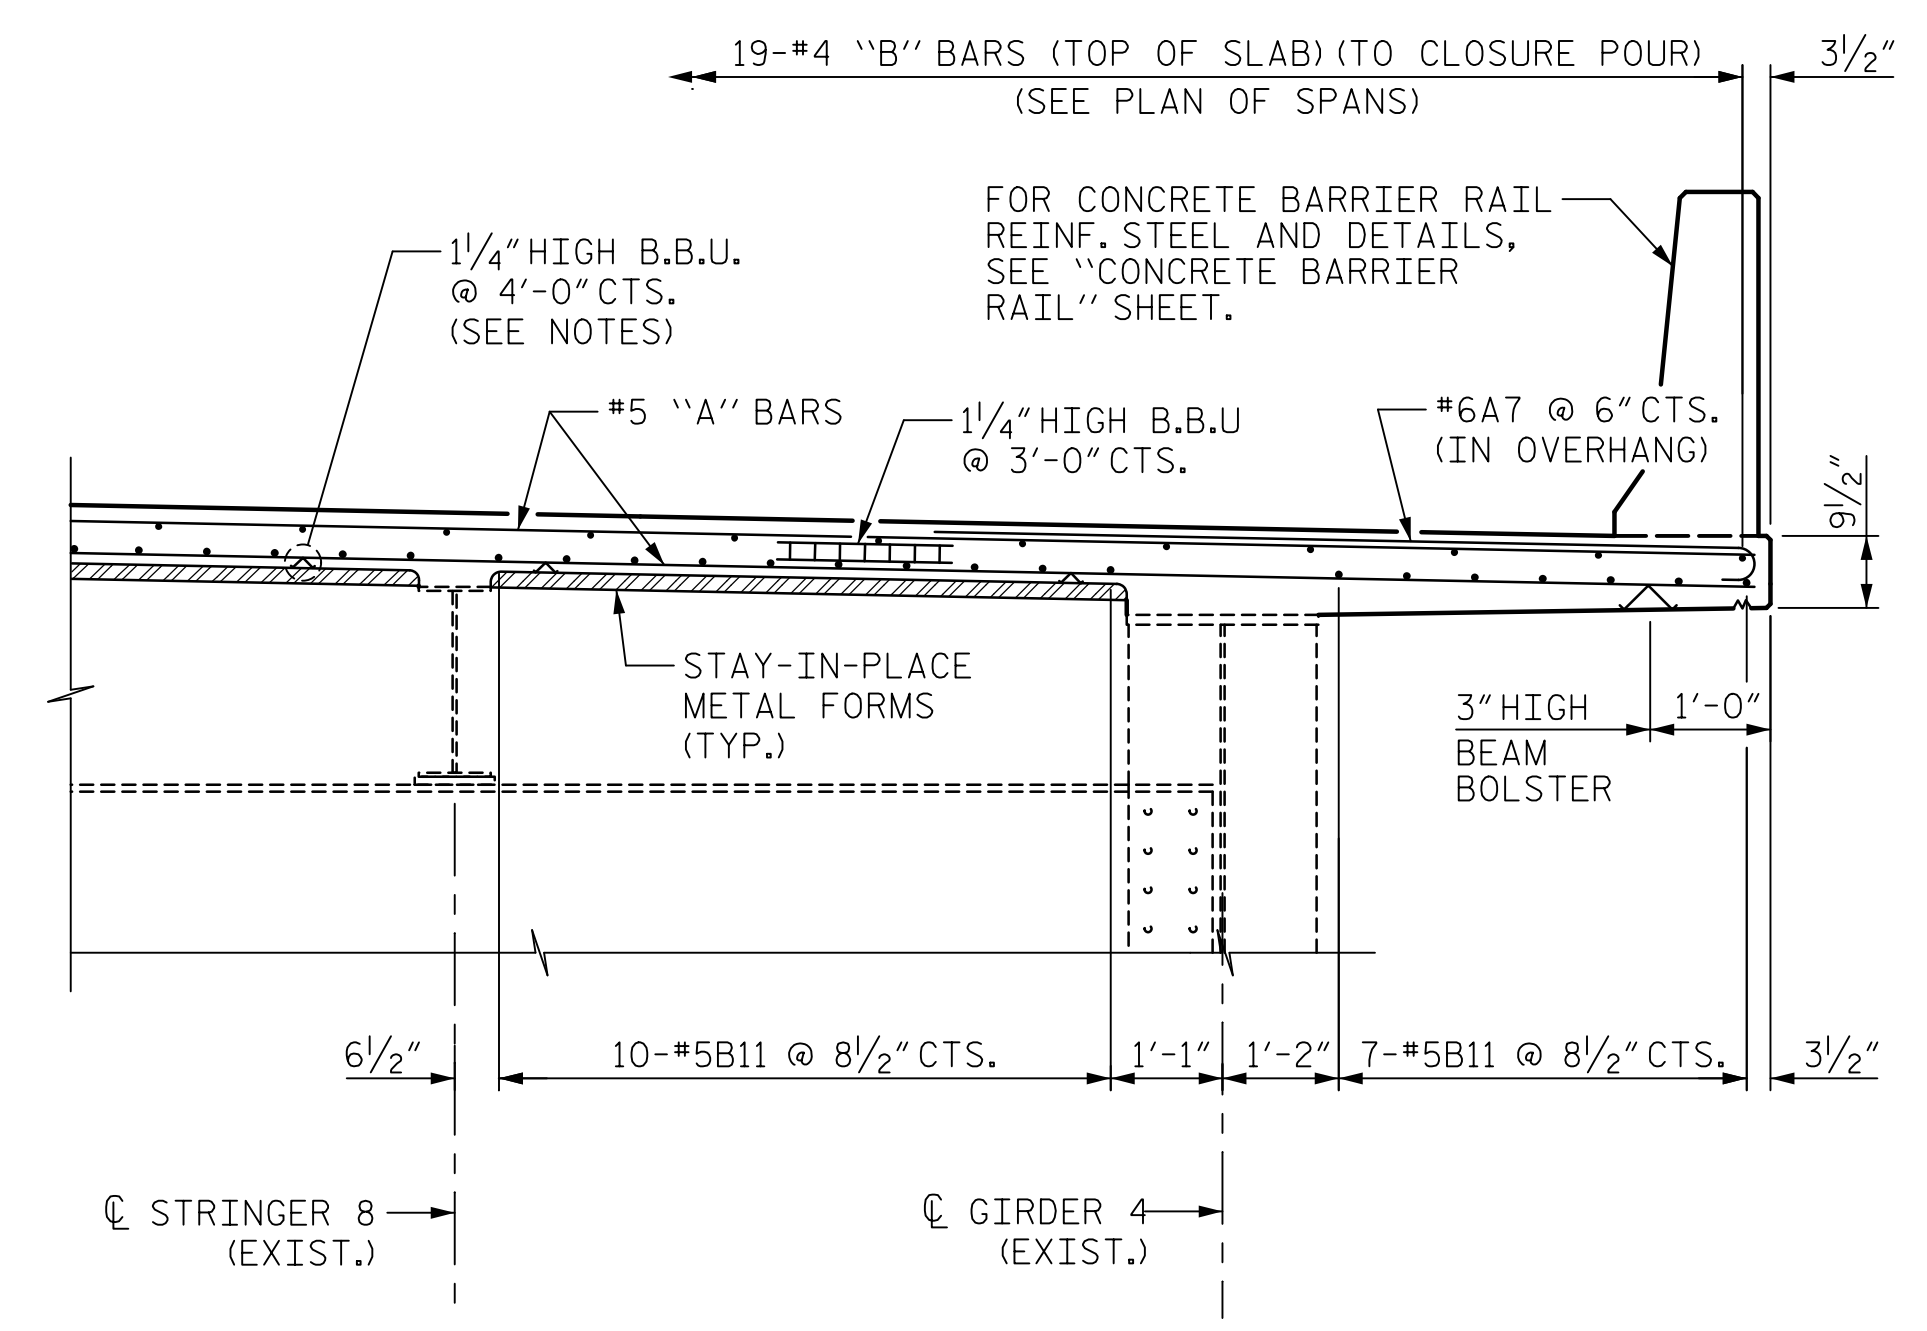

PART TYPICAL SECTION AT INT. CROSSFRAME

DRAWN BY : M. K. TOM	DATE : 1/2019
CHECKED BY : G. R. COLS	DATE : 1/2019
DESIGNED BY : H. T. ROSEMOND	DATE : 1/2019
DESIGN CHECKED BY : J. SLOAN/J. LIU	DATE : 1/2019

DOCUMENT NOT CONSIDERED
FINAL UNLESS ALL
SIGNATURES COMPLETED



PROJECT NO. 15BPR.20
HENDERSON COUNTY
STATION: 35+30.22 -L-
SHEET 6 OF 10

STATE OF NORTH CAROLINA DEPARTMENT OF TRANSPORTATION RALEIGH					
SUPERSTRUCTURE					
TYPICAL SECTION STAGE II SPANS B-D					
REVISIONS					
NO.	BY:	DATE:	NO.	BY:	DATE:
1			3		
2			4		
SHEET NO.					S-28
TOTAL SHEETS					129