



DATE: 2/27/2020  
TIME: 3:26:04 PM

USER: Cheryl Rosemond  
DGN: R:\Structures\04 Drawings\401\_059\_15BPR20\_SMT\_S&B.dgn

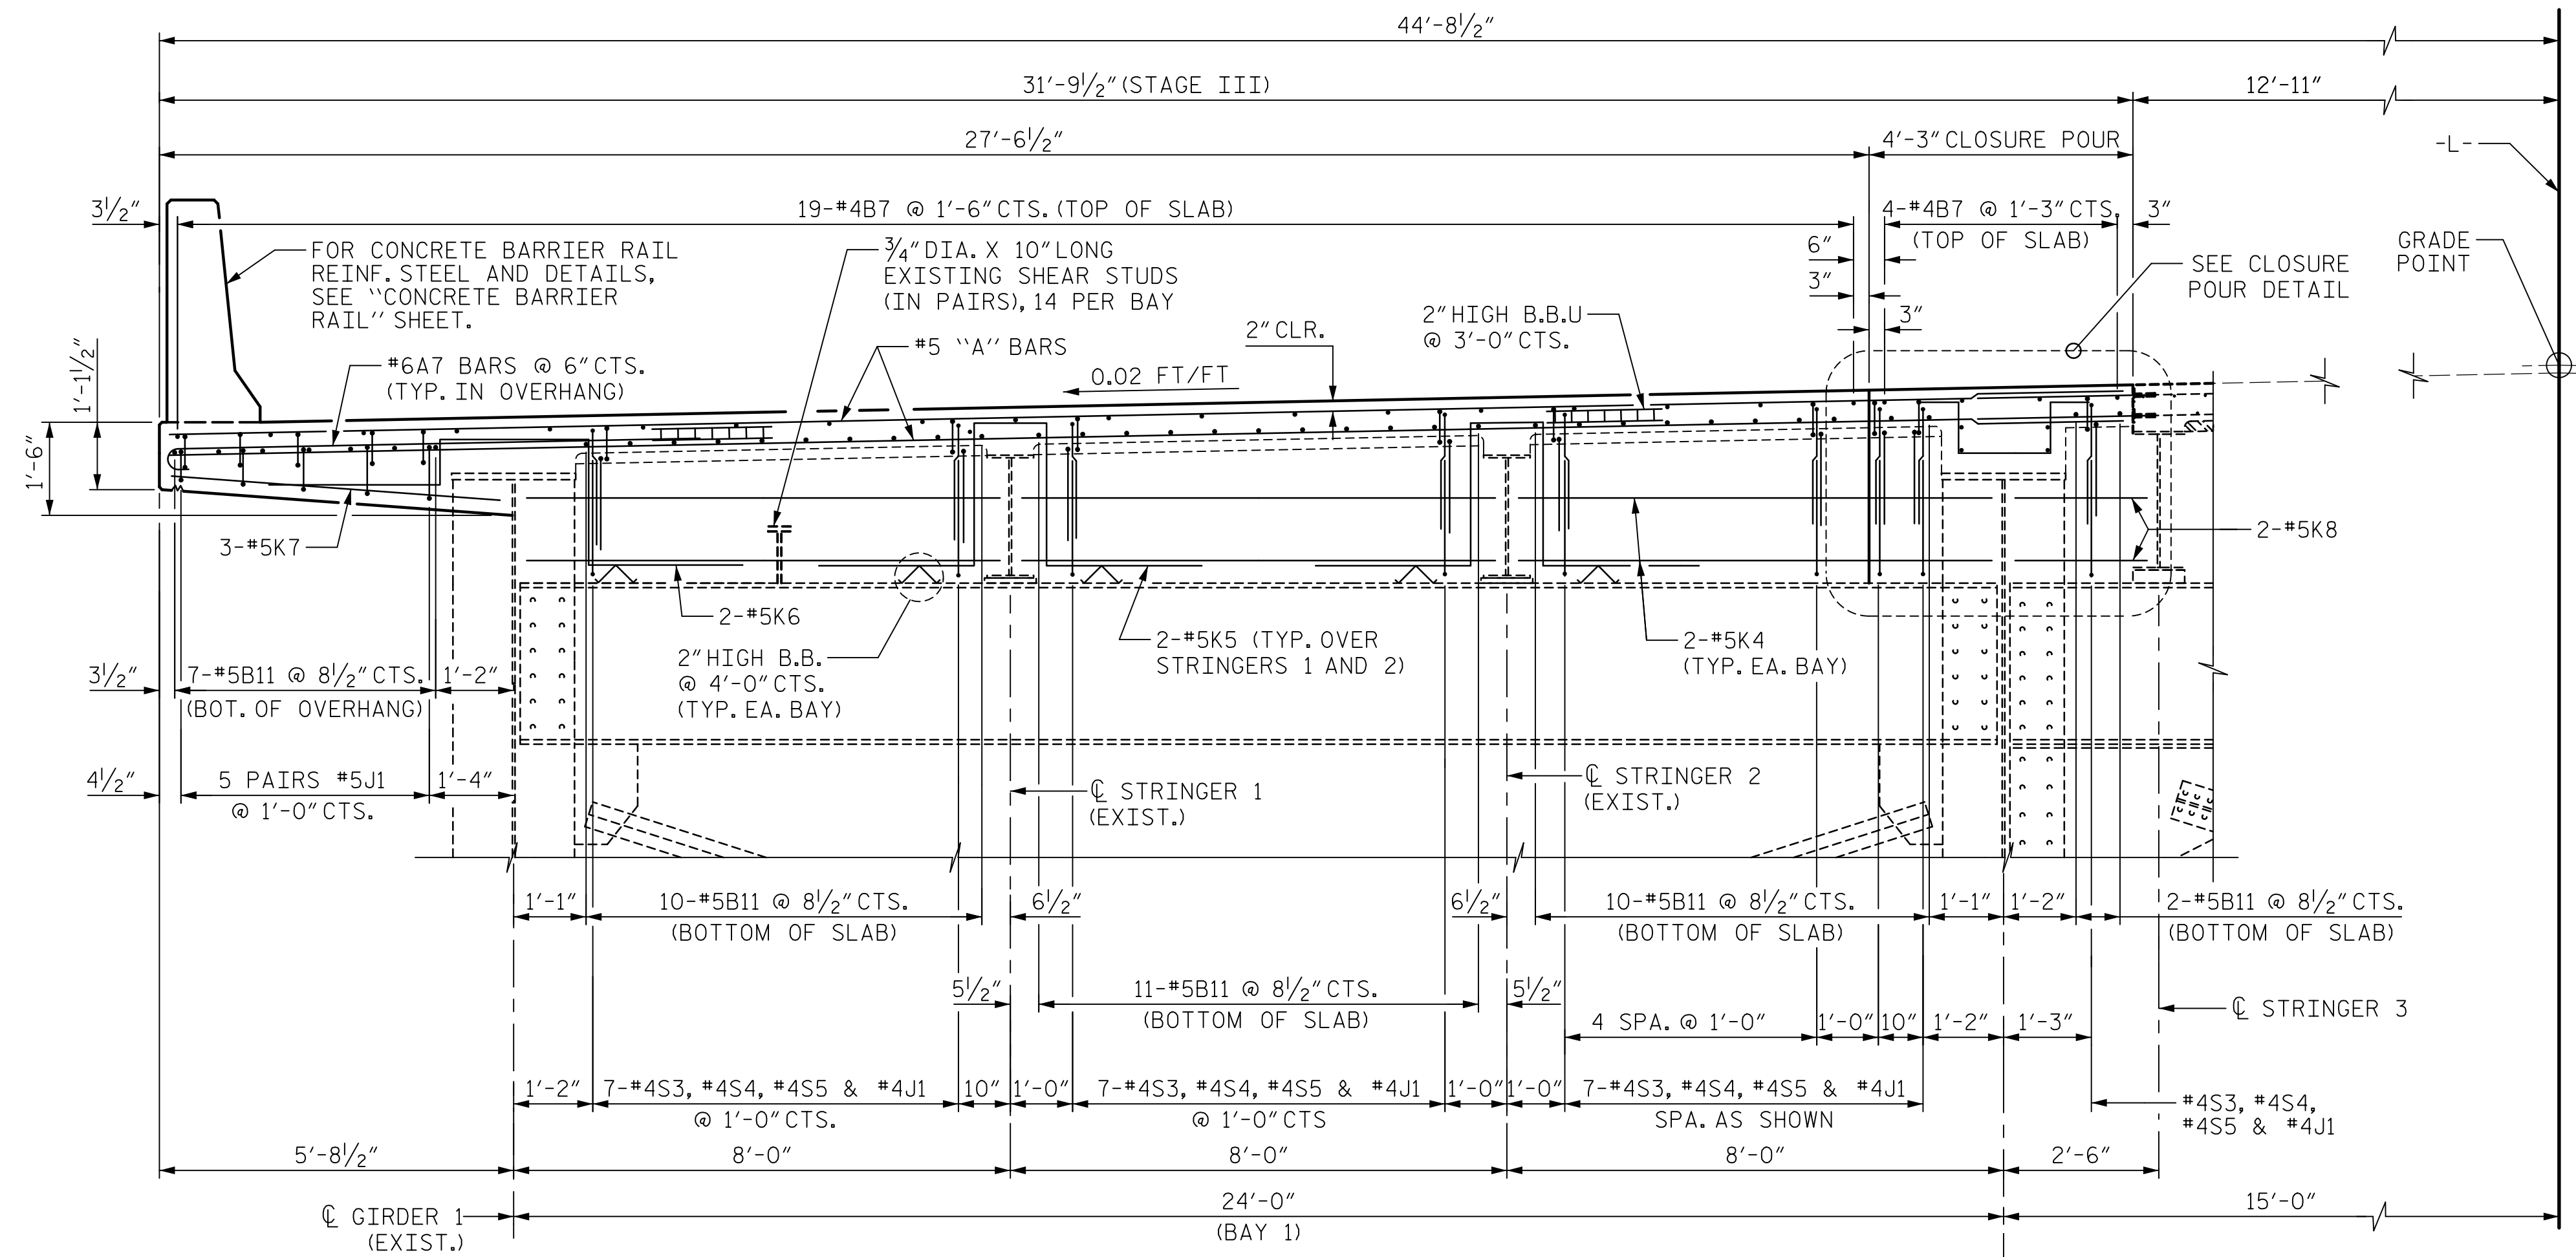


**TYPICAL SECTION AT BENTS 1 & 4**  
FOR ADDITIONAL DIMENSIONS, SEE SHEET 1.

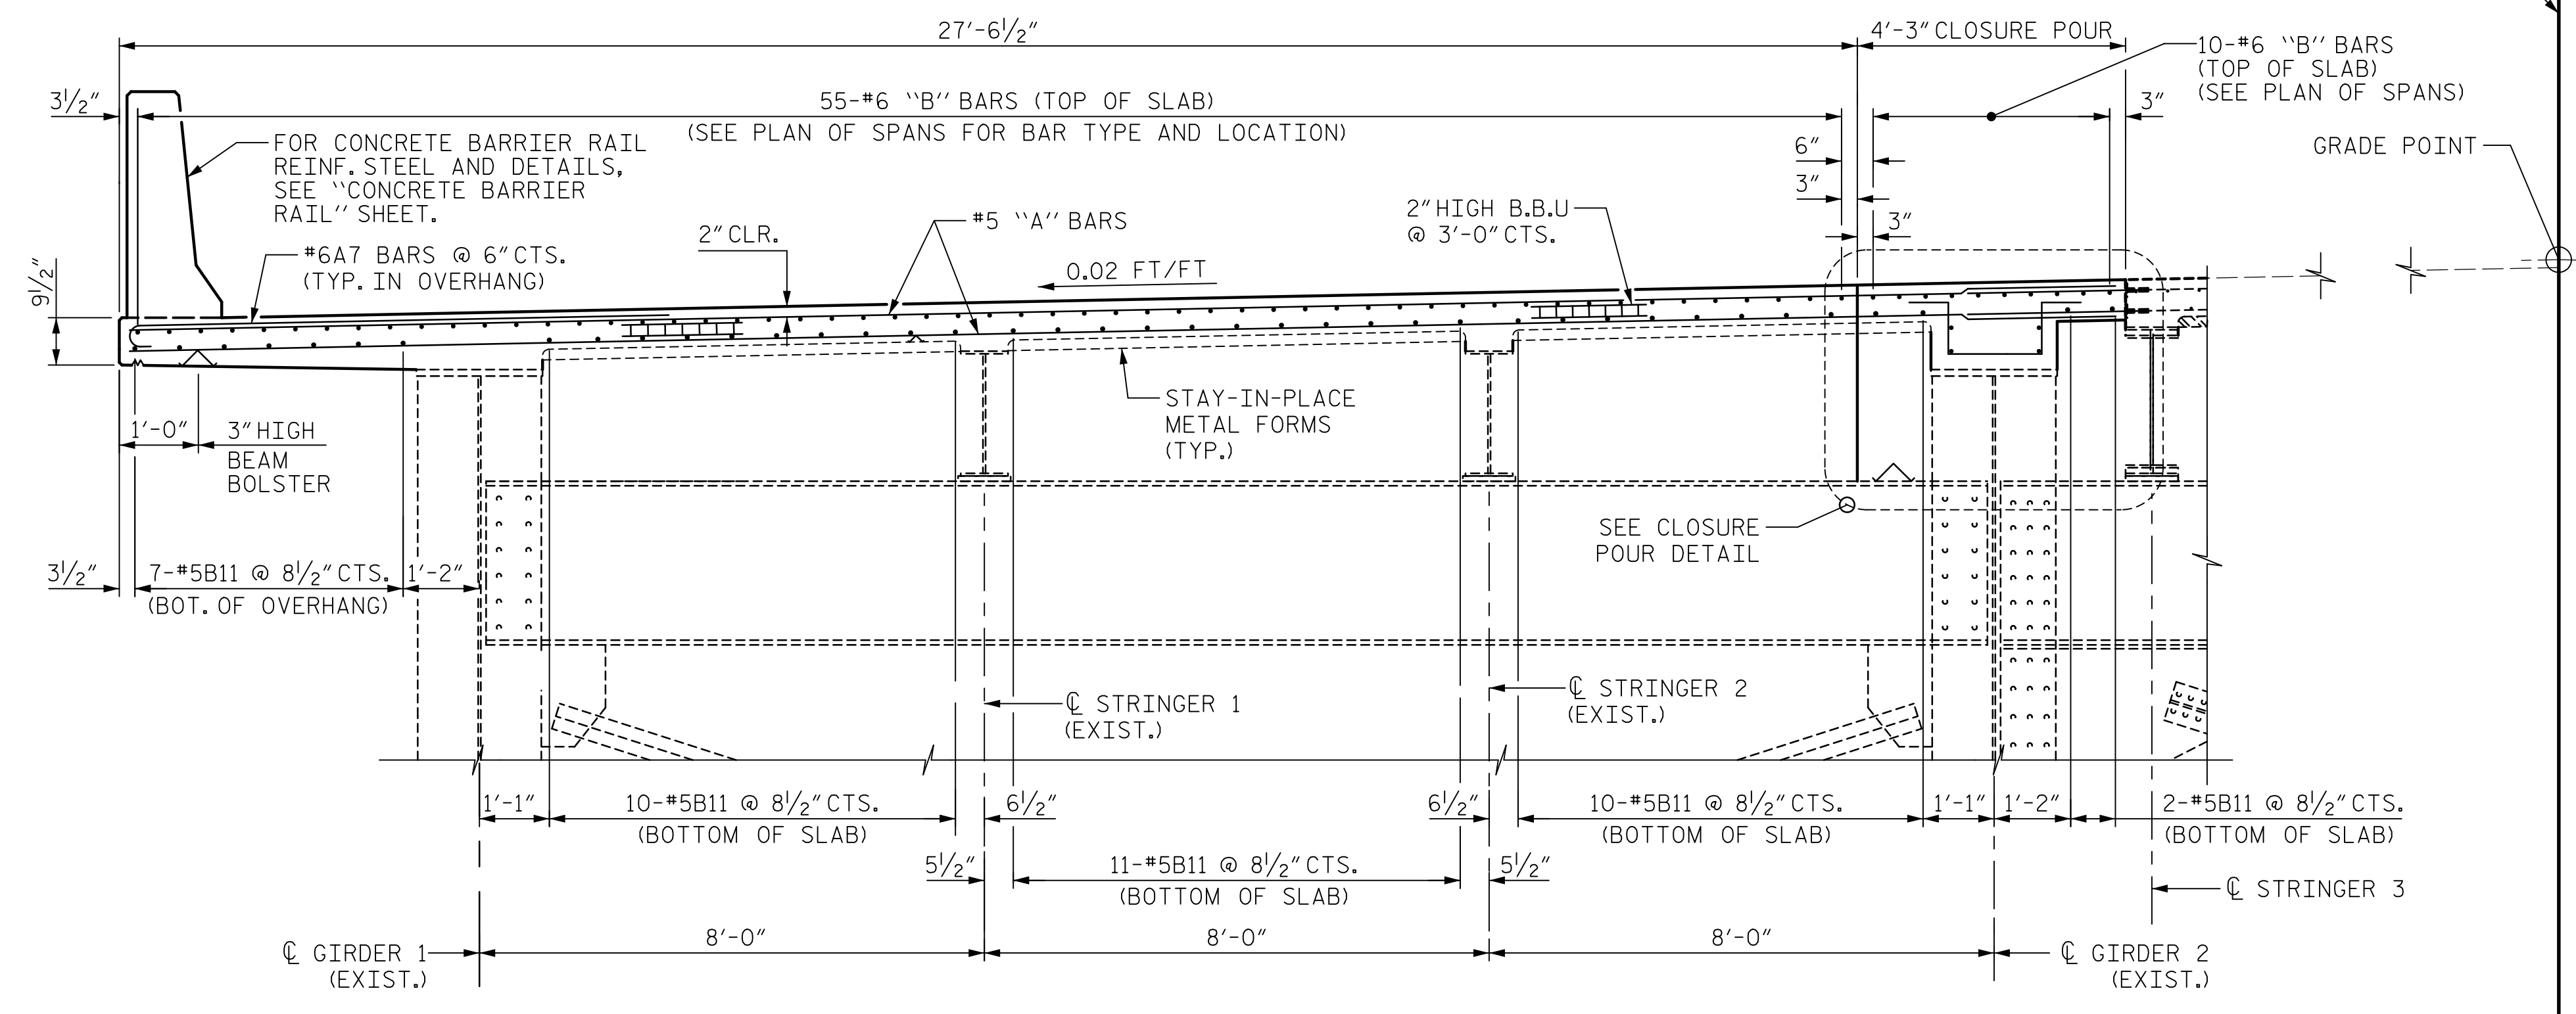

**TYPICAL SECTION AT BENTS 2 & 3**  
FOR ADDITIONAL DIMENSIONS, SEE SHEET 1 SEE SECTION ABOVE.

**NOTES:**  
FOR NOTES, SEE SHEET 2 OF 10.  
FOR CLOSURE POUR DETAIL, SEE SHEET 10 OF 10.  
THE BAYS 1 AND 3 FLOORBEAMS HAVE 3/4\"/>

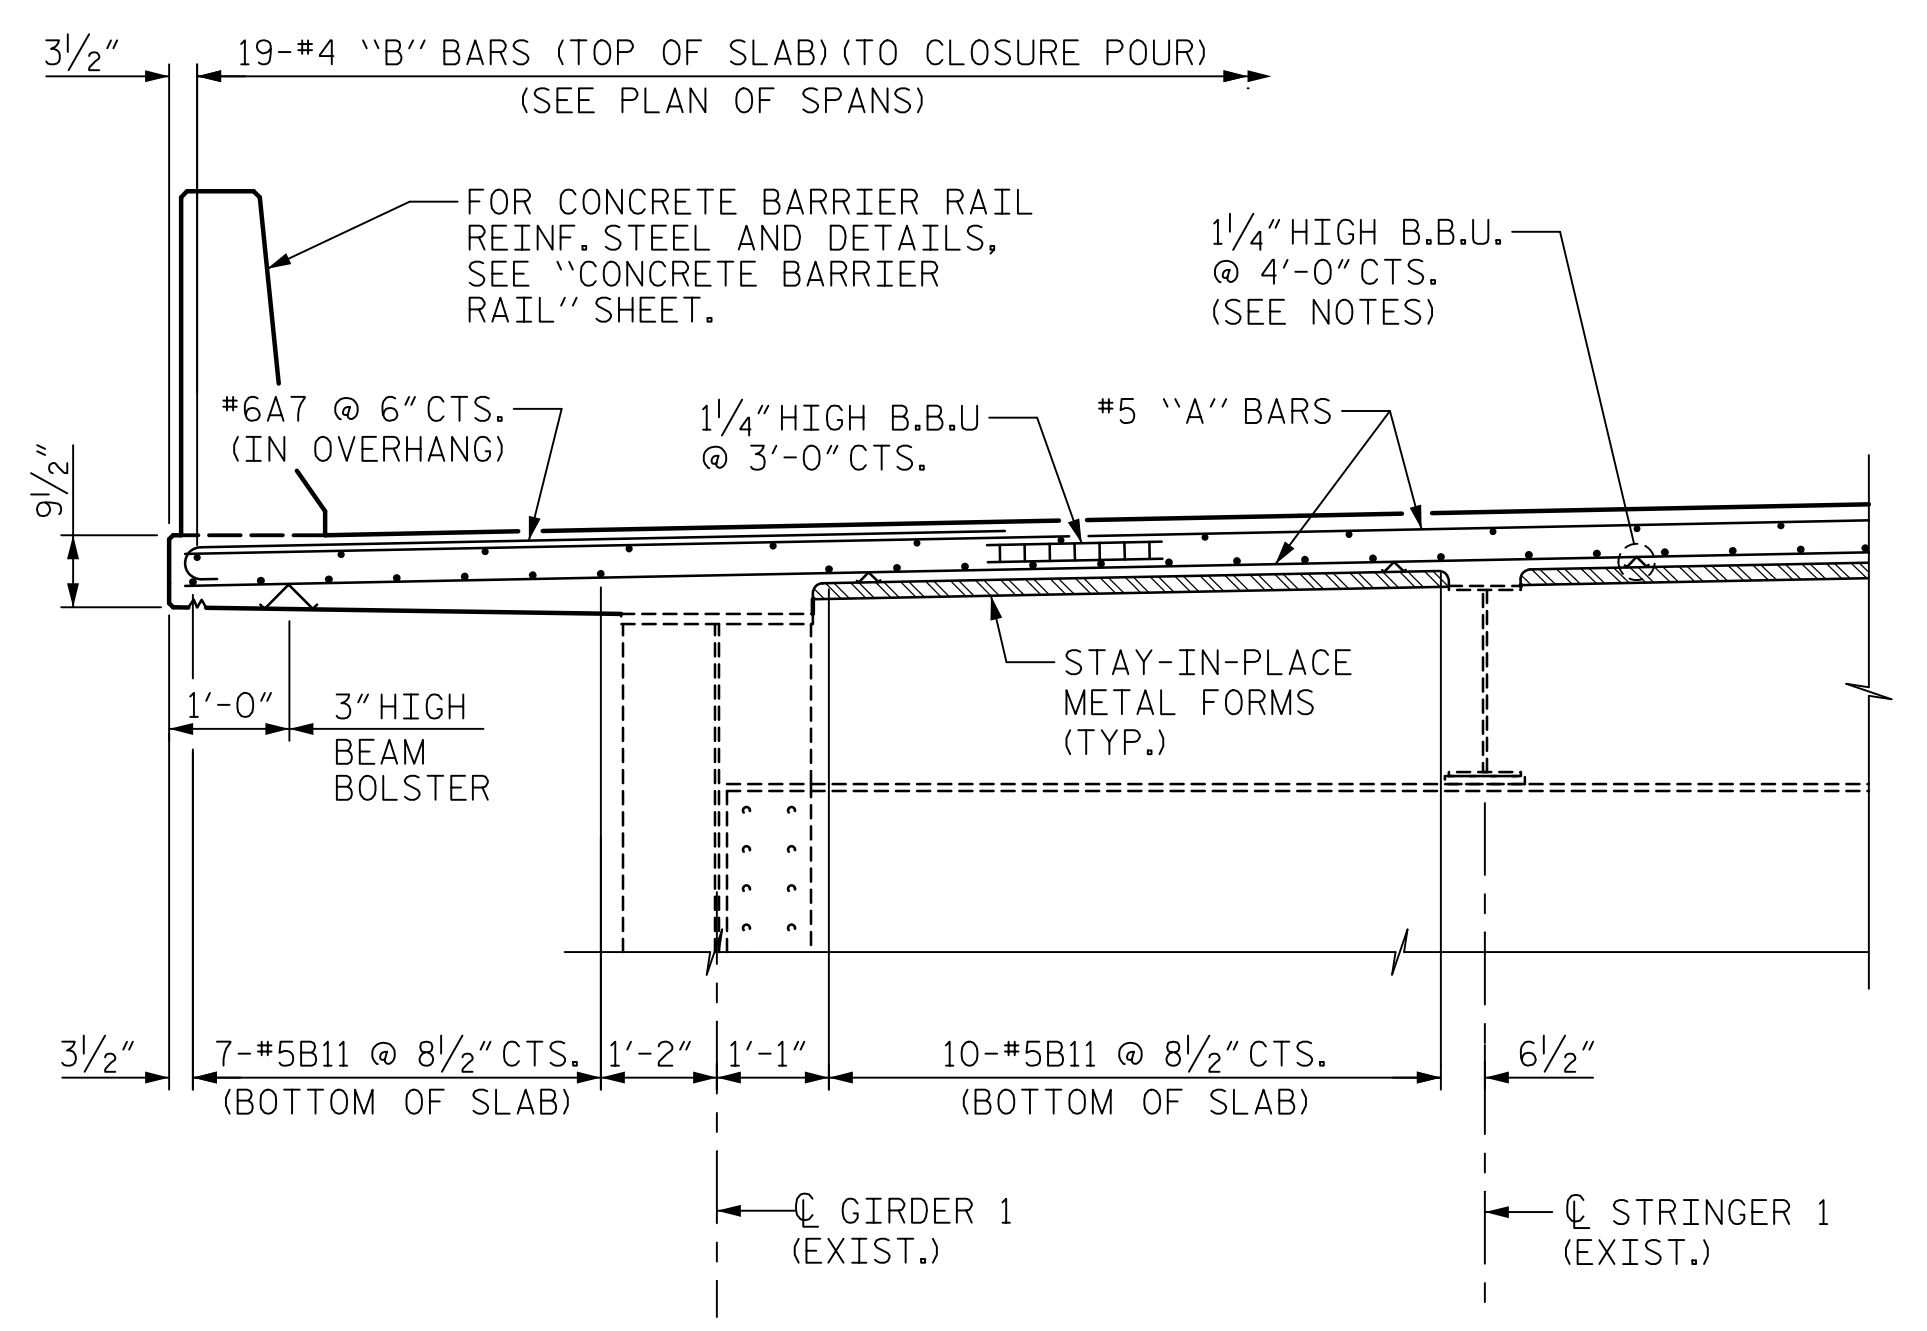

**PART TYPICAL SECTION AT INT. CROSSFRAME**

DRAWN BY : M.K. TOM	DATE : 1/2019
CHECKED BY : G.R. COLS	DATE : 1/2019
DESIGNED BY : H.T. ROSEMOND	DATE : 1/2019
DESIGN CHECKED BY : J. SLOAN/J. LIU	DATE : 1/2019

DOCUMENT NOT CONSIDERED  
FINAL UNLESS ALL  
SIGNATURES COMPLETED



PROJECT NO. 15BPR.20  
HENDERSON COUNTY  
STATION: 35+30.22 -L-  
SHEET 8 OF 10

STATE OF NORTH CAROLINA  
**DEPARTMENT OF TRANSPORTATION**  
RALEIGH  
SUPERSTRUCTURE  
**TYPICAL SECTION**  
**STAGE III**  
**SPANS B-D**

REVISIONS						SHEET NO.
NO.	BY:	DATE:	NO.	BY:	DATE:	S-30
1			3			TOTAL SHEETS
2			4			129