



\* WEB GAP DETAIL, SEE "WEB GAP RETROFIT DETAILS" SHEETS.  
 FOR DETAILS "B", "C", AND "D" SHOWING TYPE 1 TRANSVERSE STIFFENERS, SEE TYPE 1 TRANSVERSE STIFFENER SHEET.  
 FOR DETAILS "E", "F", AND "G" SHOWING TYPE 2 TRANSVERSE STIFFENERS, SEE TYPE 2 TRANSVERSE STIFFENERS SHEETS.

DATE: 2/27/2020  
 TIME: 3:26:57 PM

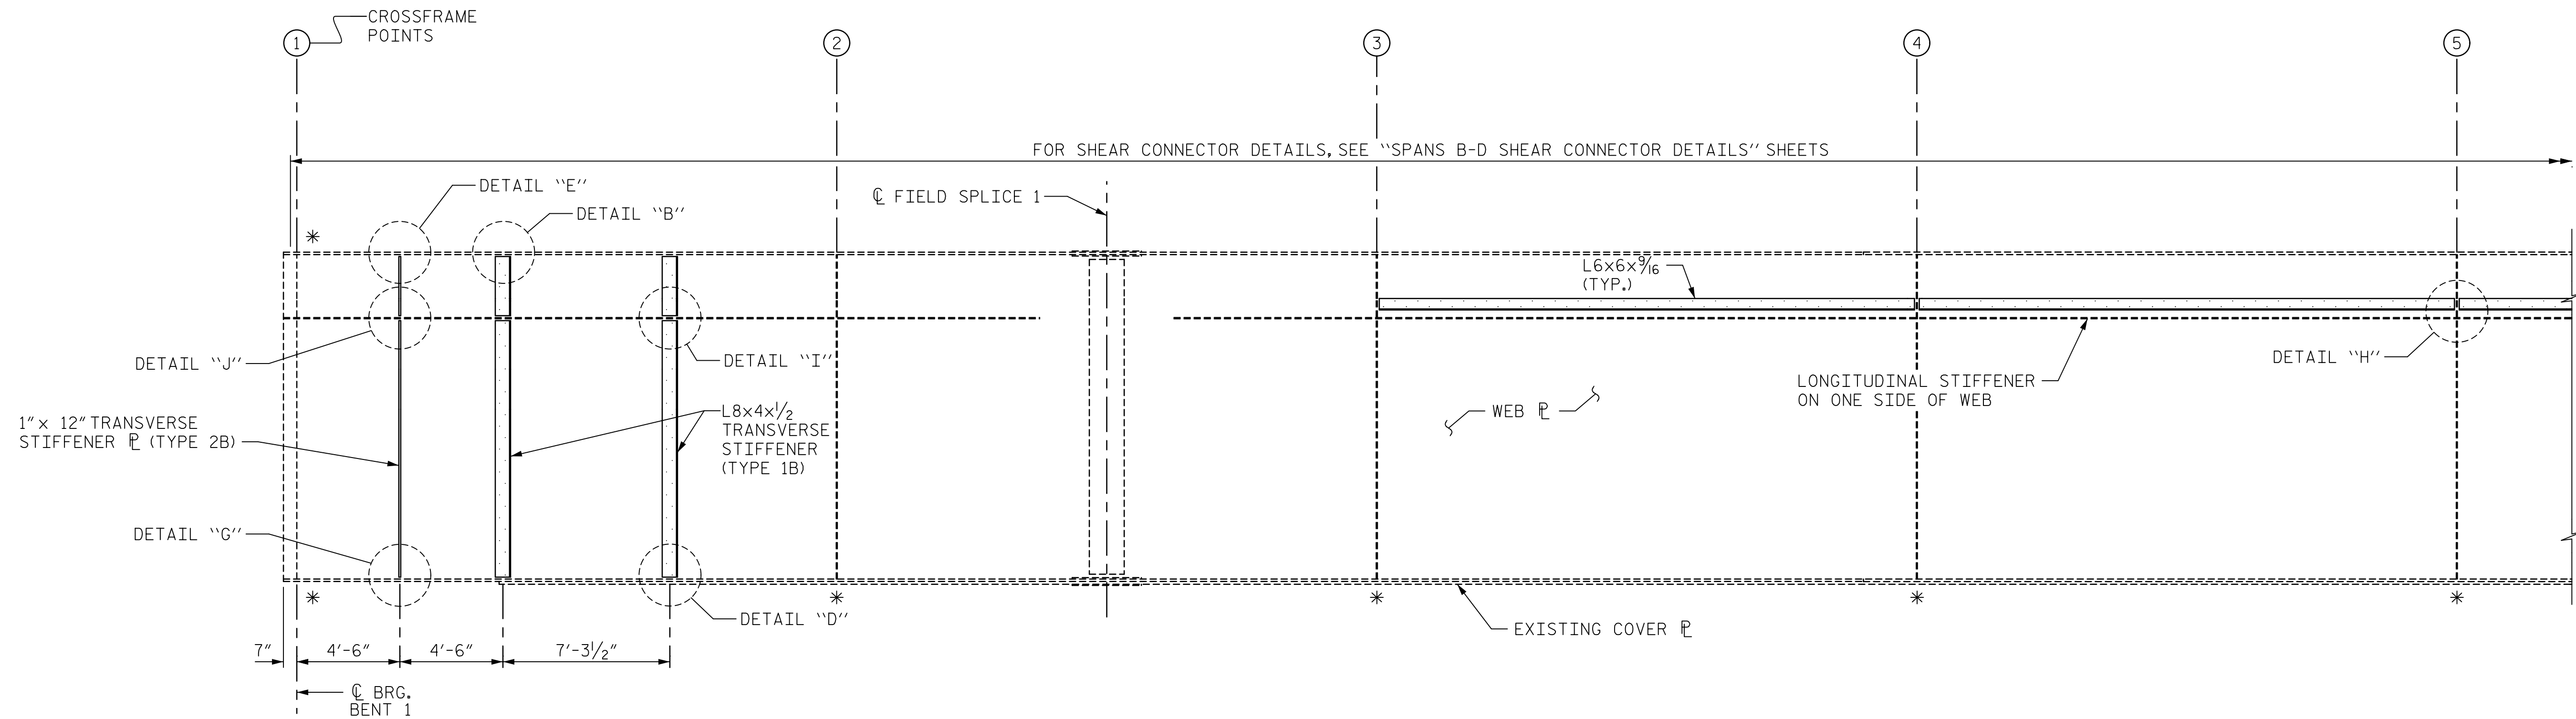


**PARTIAL SPAN B**  
 GIRDERS 2 & 4 NORTH FACE SHOWN.  
 GIRDERS 1 & 3 SOUTH FACE SIMILAR (MIRRORED).

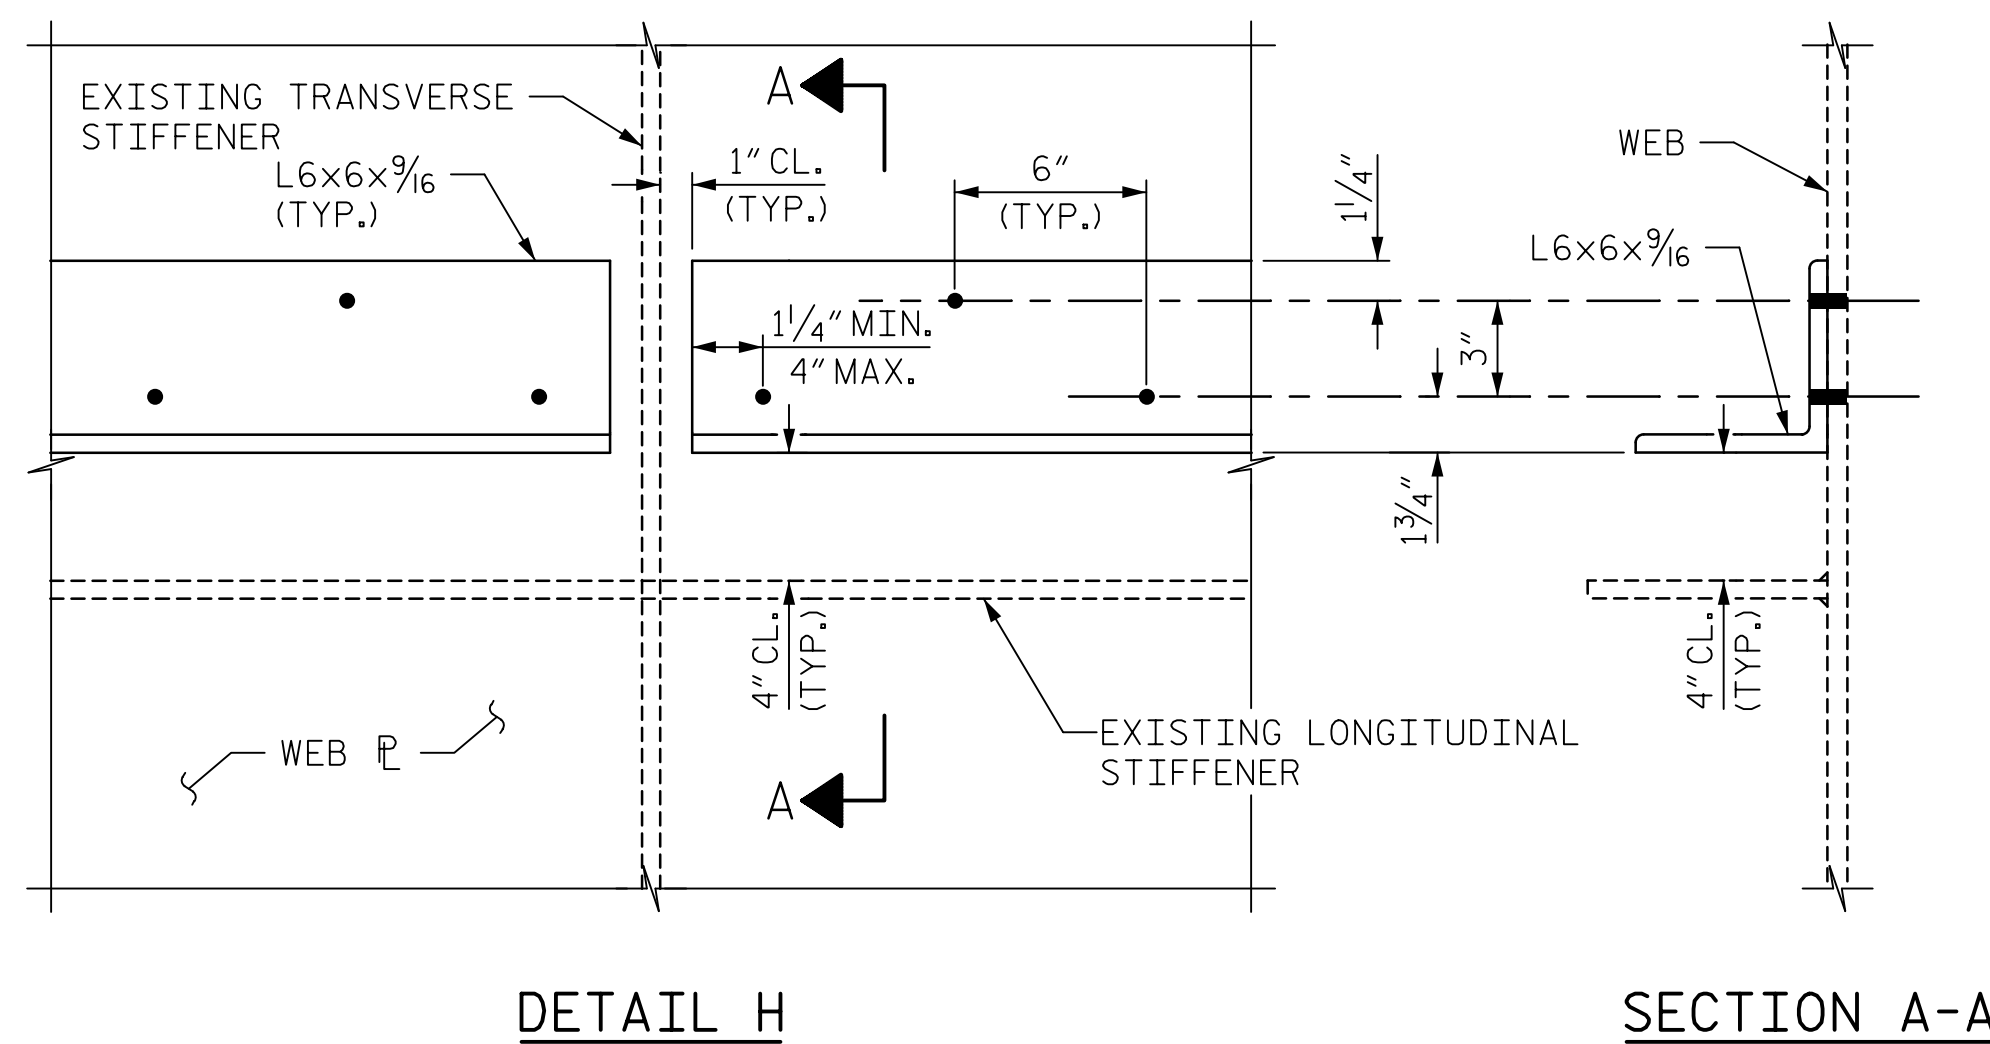

PROJECT NO. 15BPR.20  
HENDERSON COUNTY  
 STATION: 35+30.22 -L-

SHEET 2 OF 11

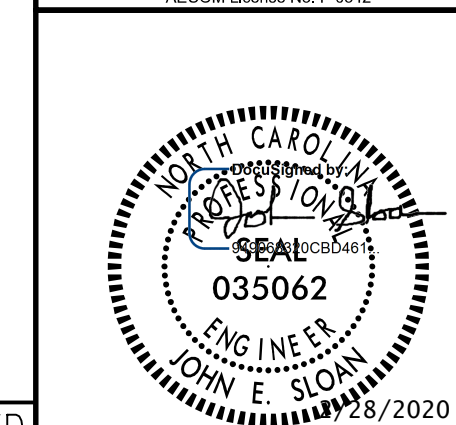

STATE OF NORTH CAROLINA  
 DEPARTMENT OF TRANSPORTATION  
 RALEIGH

SUPERSTRUCTURE

**PARTIAL SPAN B  
 GIRDER ELEVATION**

REVISIONS						SHEET NO.
NO.	BY:	DATE:	NO.	BY:	DATE:	S-52
1			3			TOTAL SHEETS
2			4			129

DOCUMENT NOT CONSIDERED  
 FINAL UNLESS ALL  
 SIGNATURES COMPLETED

DRAWN BY : M.K. TOM DATE : 1/2019  
 CHECKED BY : J.E. SLOAN DATE : 2/2019  
 DESIGNED BY : N. BROWN/D. TUTTLE DATE : 2/2019  
 DESIGN CHECKED BY : J. SLOAN/J. LIU DATE : 2/2019

USER: Arch/Resourced  
 DN: R:\Structures\04 Drawings\01\_03\_15BPR20\_SML\BEE2.dgn