



\* WEB GAP DETAIL, SEE "WEB GAP RETROFIT DETAILS" SHEETS.  
 FOR DETAILS "B", "C", AND "D" SHOWING TYPE 1 TRANSVERSE STIFFENERS, SEE TYPE 1 TRANSVERSE STIFFENERS SHEET.  
 FOR DETAILS "E", "F", AND "G" SHOWING TYPE 2 TRANSVERSE STIFFENERS, SEE TYPE 2 TRANSVERSE STIFFENERS SHEETS.


DATE: 2/27/2020  
TIME: 3:25:57 PM

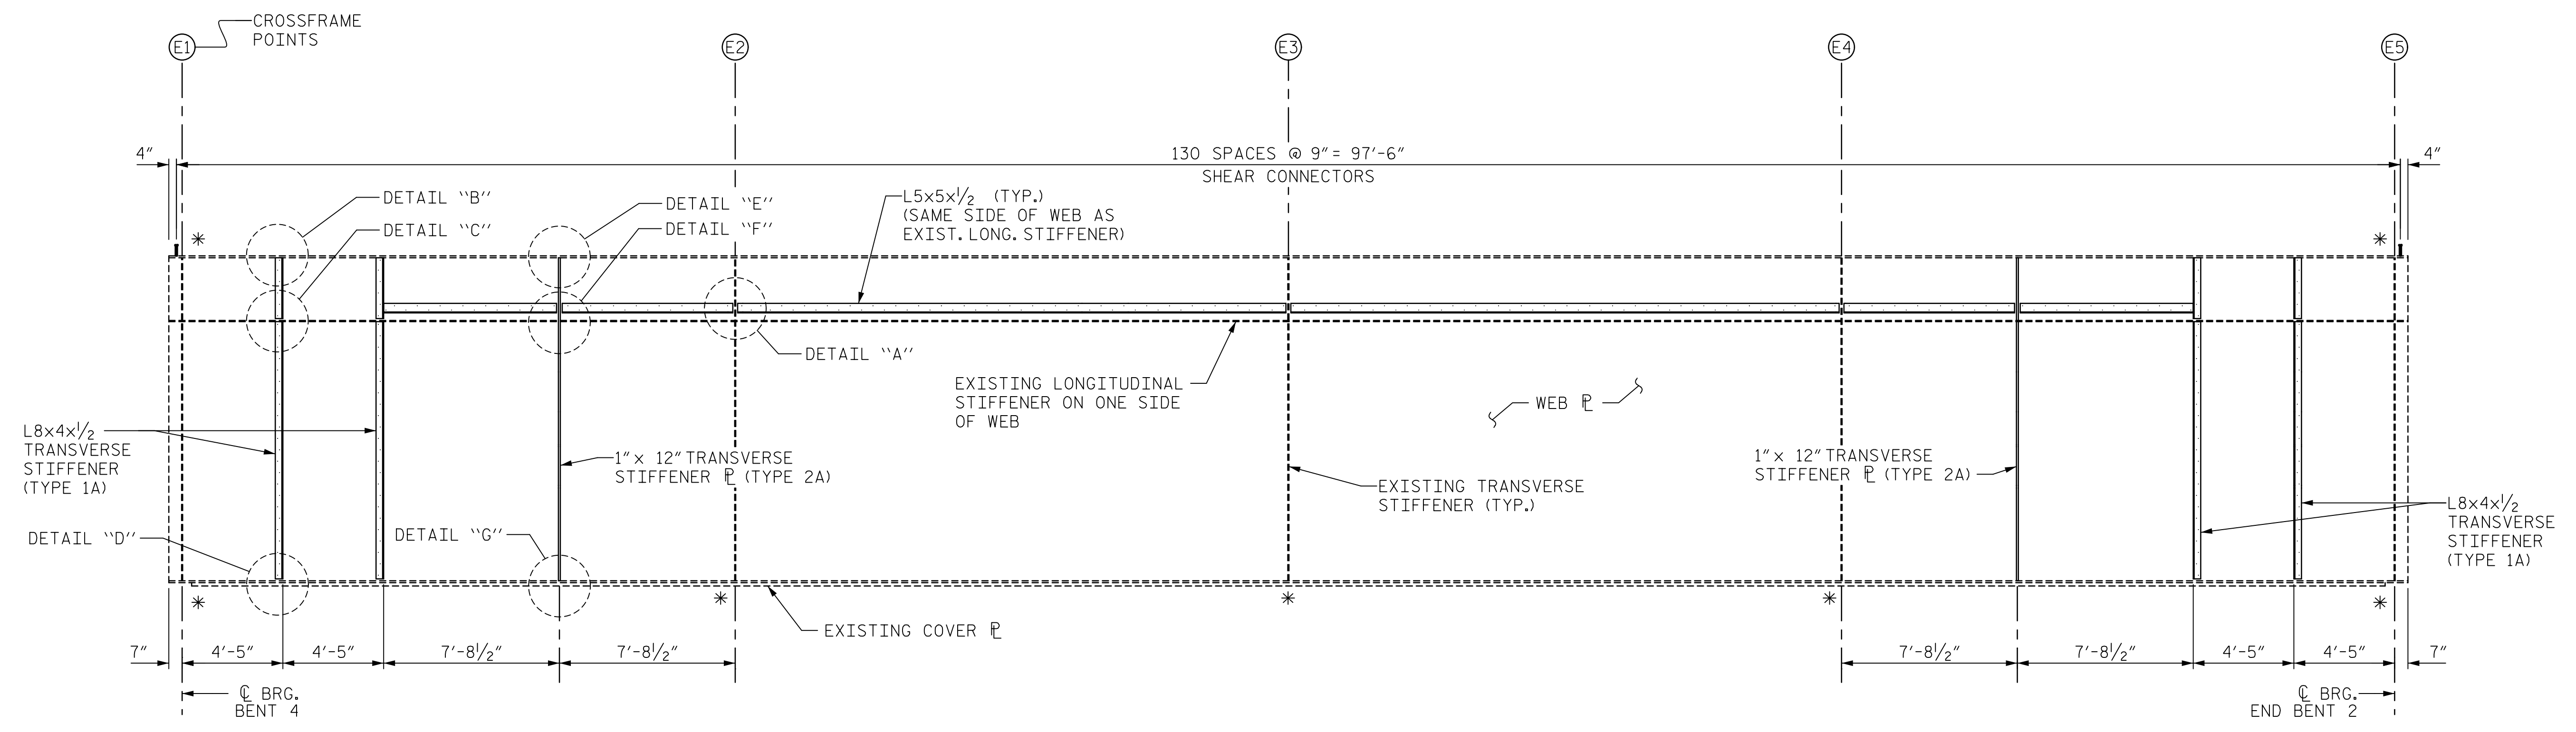

**SPAN E**  
 GIRDERS 2 & 4 NORTH FACE SHOWN.  
 GIRDERS 1 & 3 SOUTH FACE SIMILAR (MIRRORED).

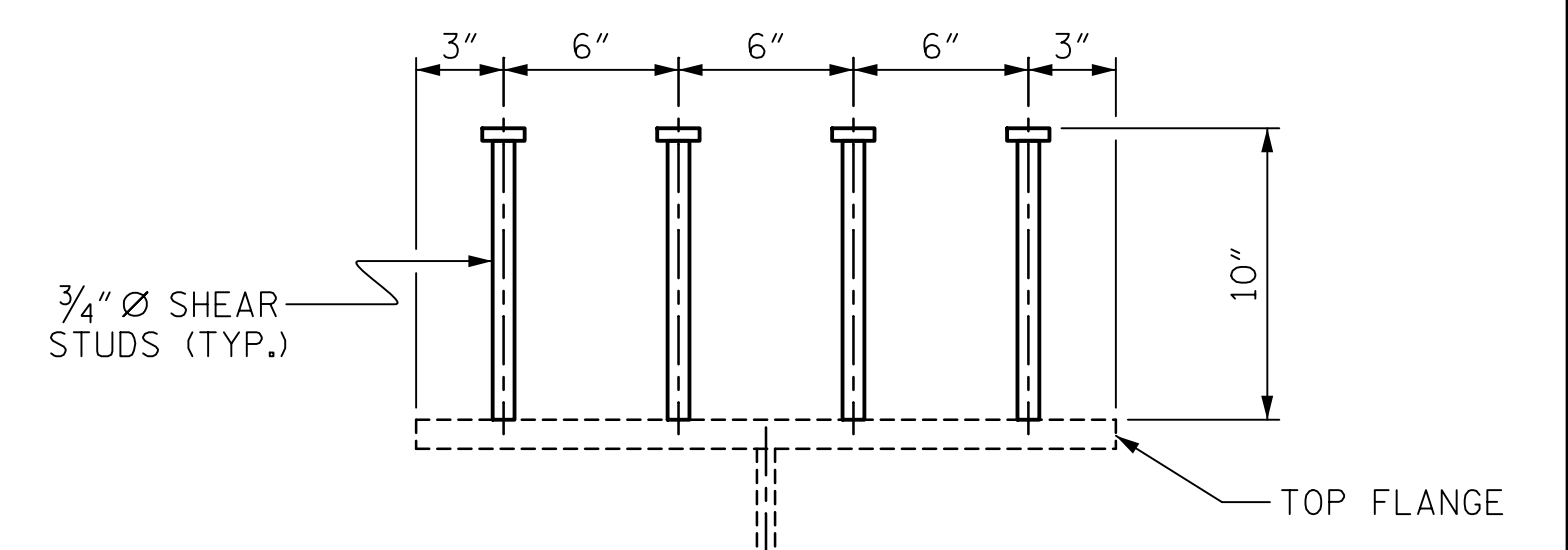

**SHEAR CONNECTOR DETAIL**

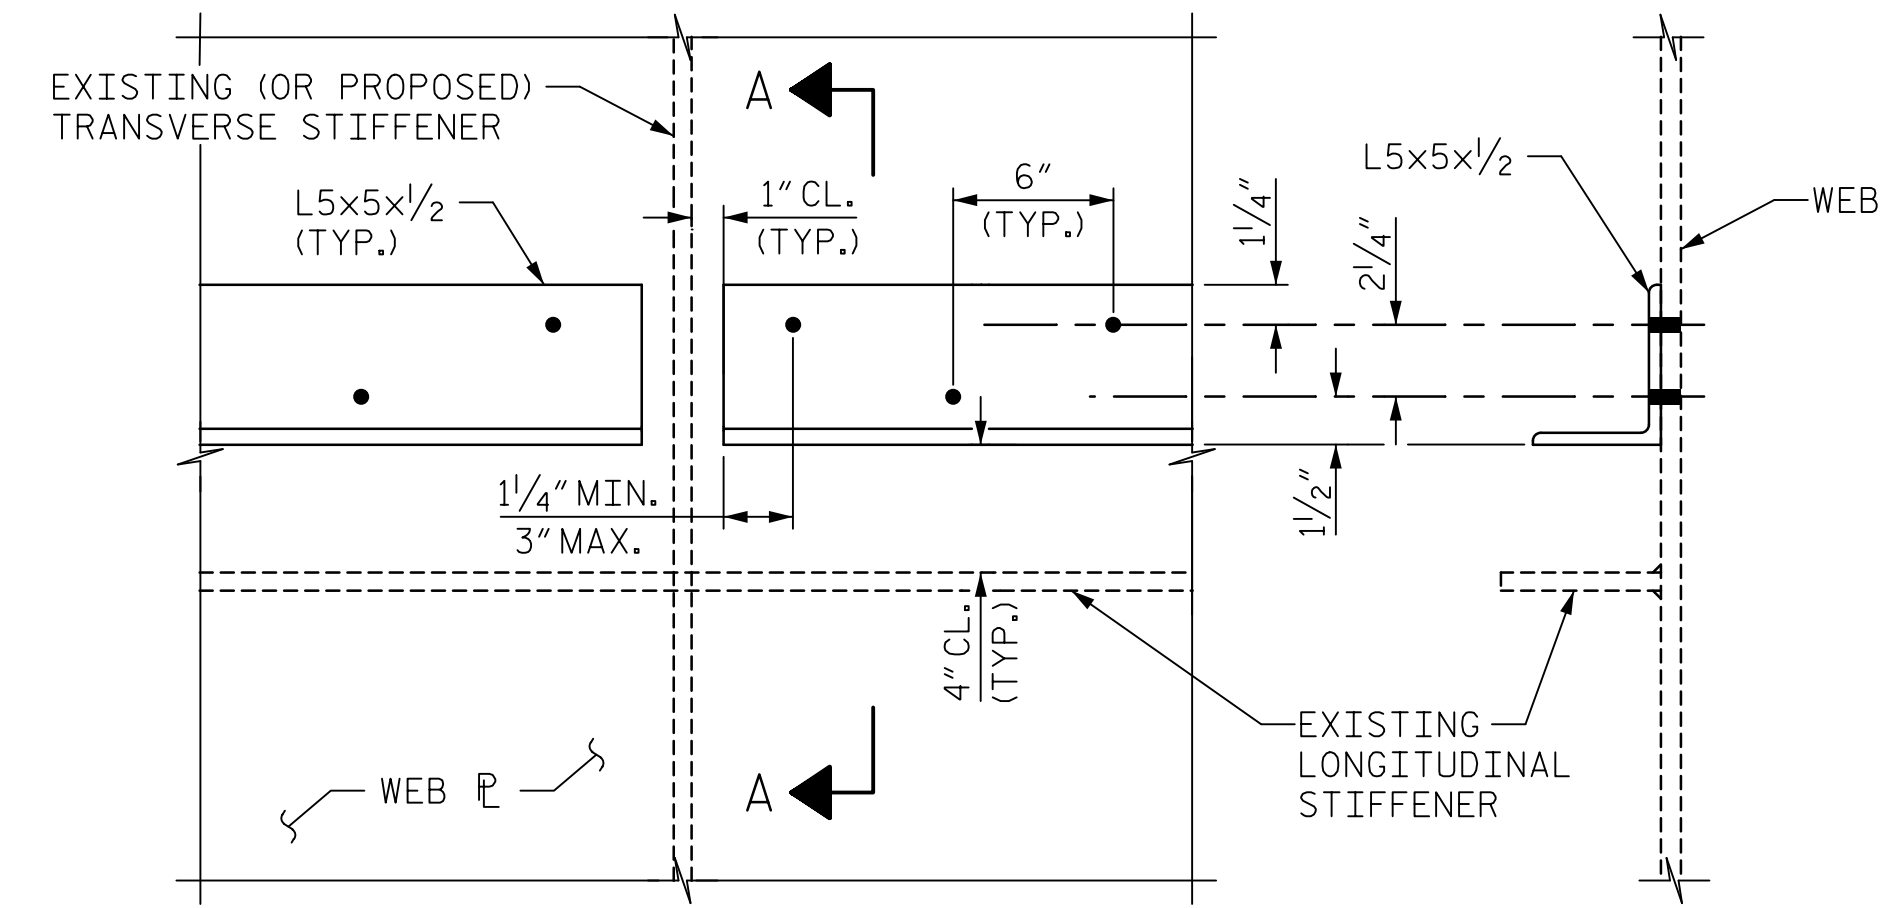

**DETAIL A**

**SECTION A-A**

PROJECT NO. 15BPR.20  
HENDERSON COUNTY  
 STATION: 35+30.22 -L-  
 SHEET 11 OF 11

**AECOM**  
AECOM TECHNICAL SERVICES OF NC, INC.  
 701 CORPORATE CENTER DRIVE, SUITE 475  
 RALEIGH, NC 27607  
 (919) 854-6200 www.aecom.com  
 AECOM License No. F-0342

**STATE OF NORTH CAROLINA**  
 JOHN E. SLOAN  
 ENGINEER  
 035062  
 2/28/2020

STATE OF NORTH CAROLINA  
**DEPARTMENT OF TRANSPORTATION**  
 RALEIGH

**SUPERSTRUCTURE**

**SPAN E  
 GIRDER ELEVATION**

REVISIONS					
NO.	BY:	DATE:	NO.	BY:	DATE:
1			3		
2			4		

SHEET NO. S-61  
 TOTAL SHEETS 129

DRAWN BY : M.K. TOM DATE : 1/2019  
 CHECKED BY : J.E. SLOAN DATE : 2/2019  
 DESIGNED BY : D. RITACCO DATE : 2/2019  
 DESIGN CHECKED BY : J.E. SLOAN DATE : 2/2019

DOCUMENT NOT CONSIDERED  
 FINAL UNLESS ALL  
 SIGNATURES COMPLETED

USER: Arch/Resonand  
DGN: R:\Structures\04 Drawings\01\15BPR.20\_SML\GE1.dgn