



DATE: 02/07/2020
TIME: 3:25:05 PM

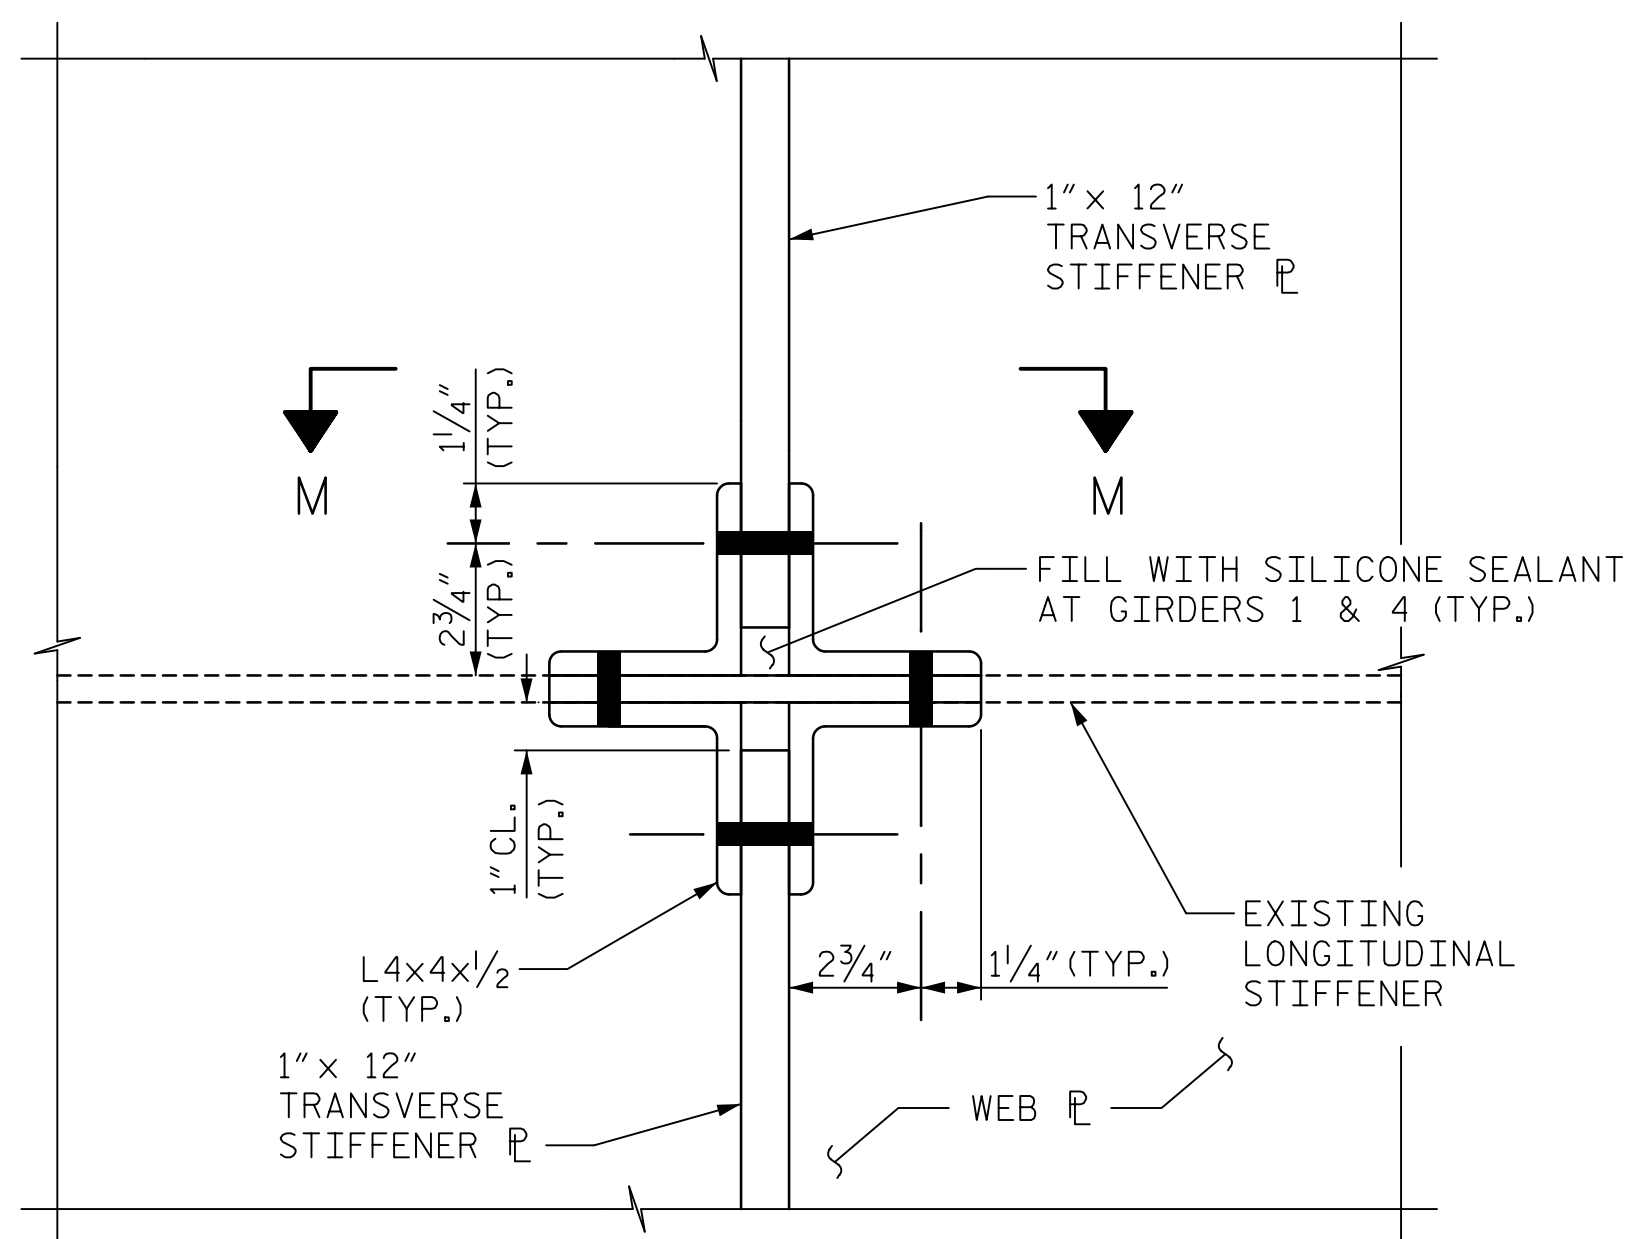

DETAIL J


(APPLIES TO TYPE 2B, 2C & 2D)
(L3/2x3/2x1/2 NOT SHOWN FOR CLARITY)

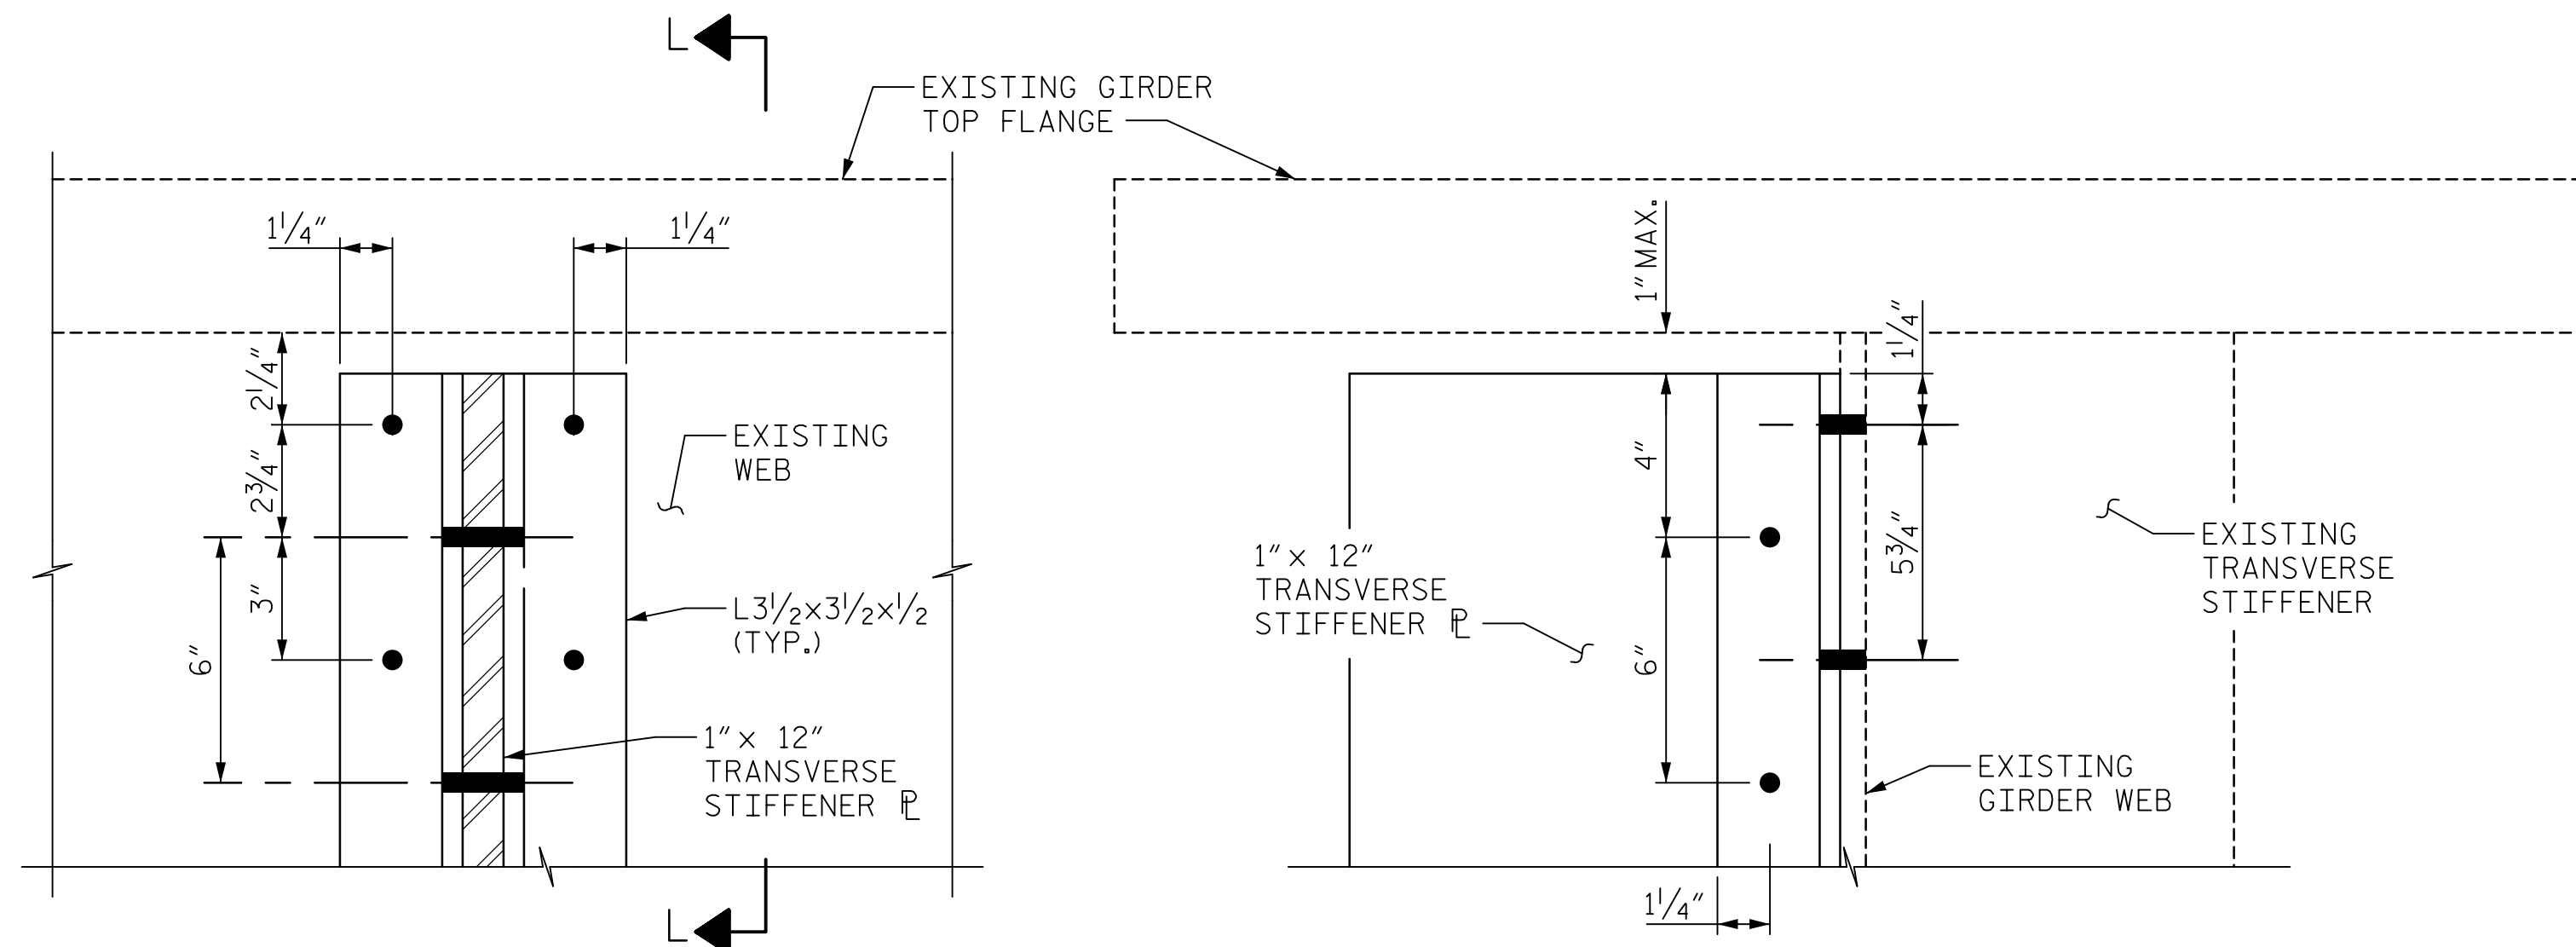


DETAIL L

(APPLIES TO TYPE 2D)

SECTION L-L

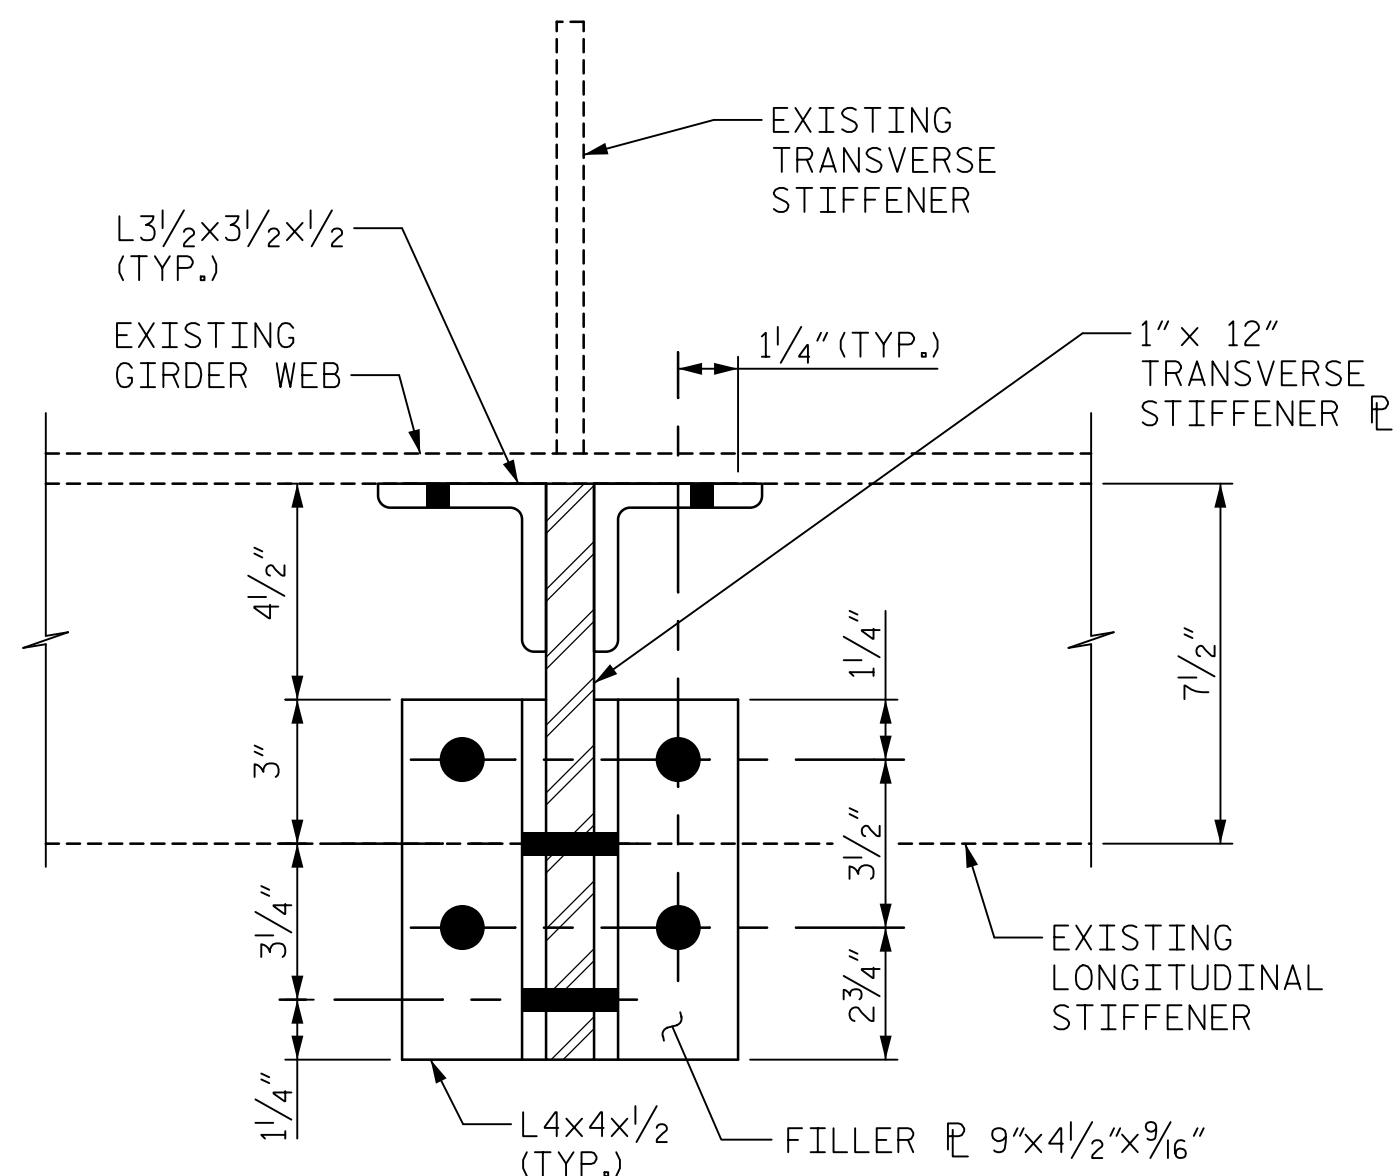

SECTION M-M

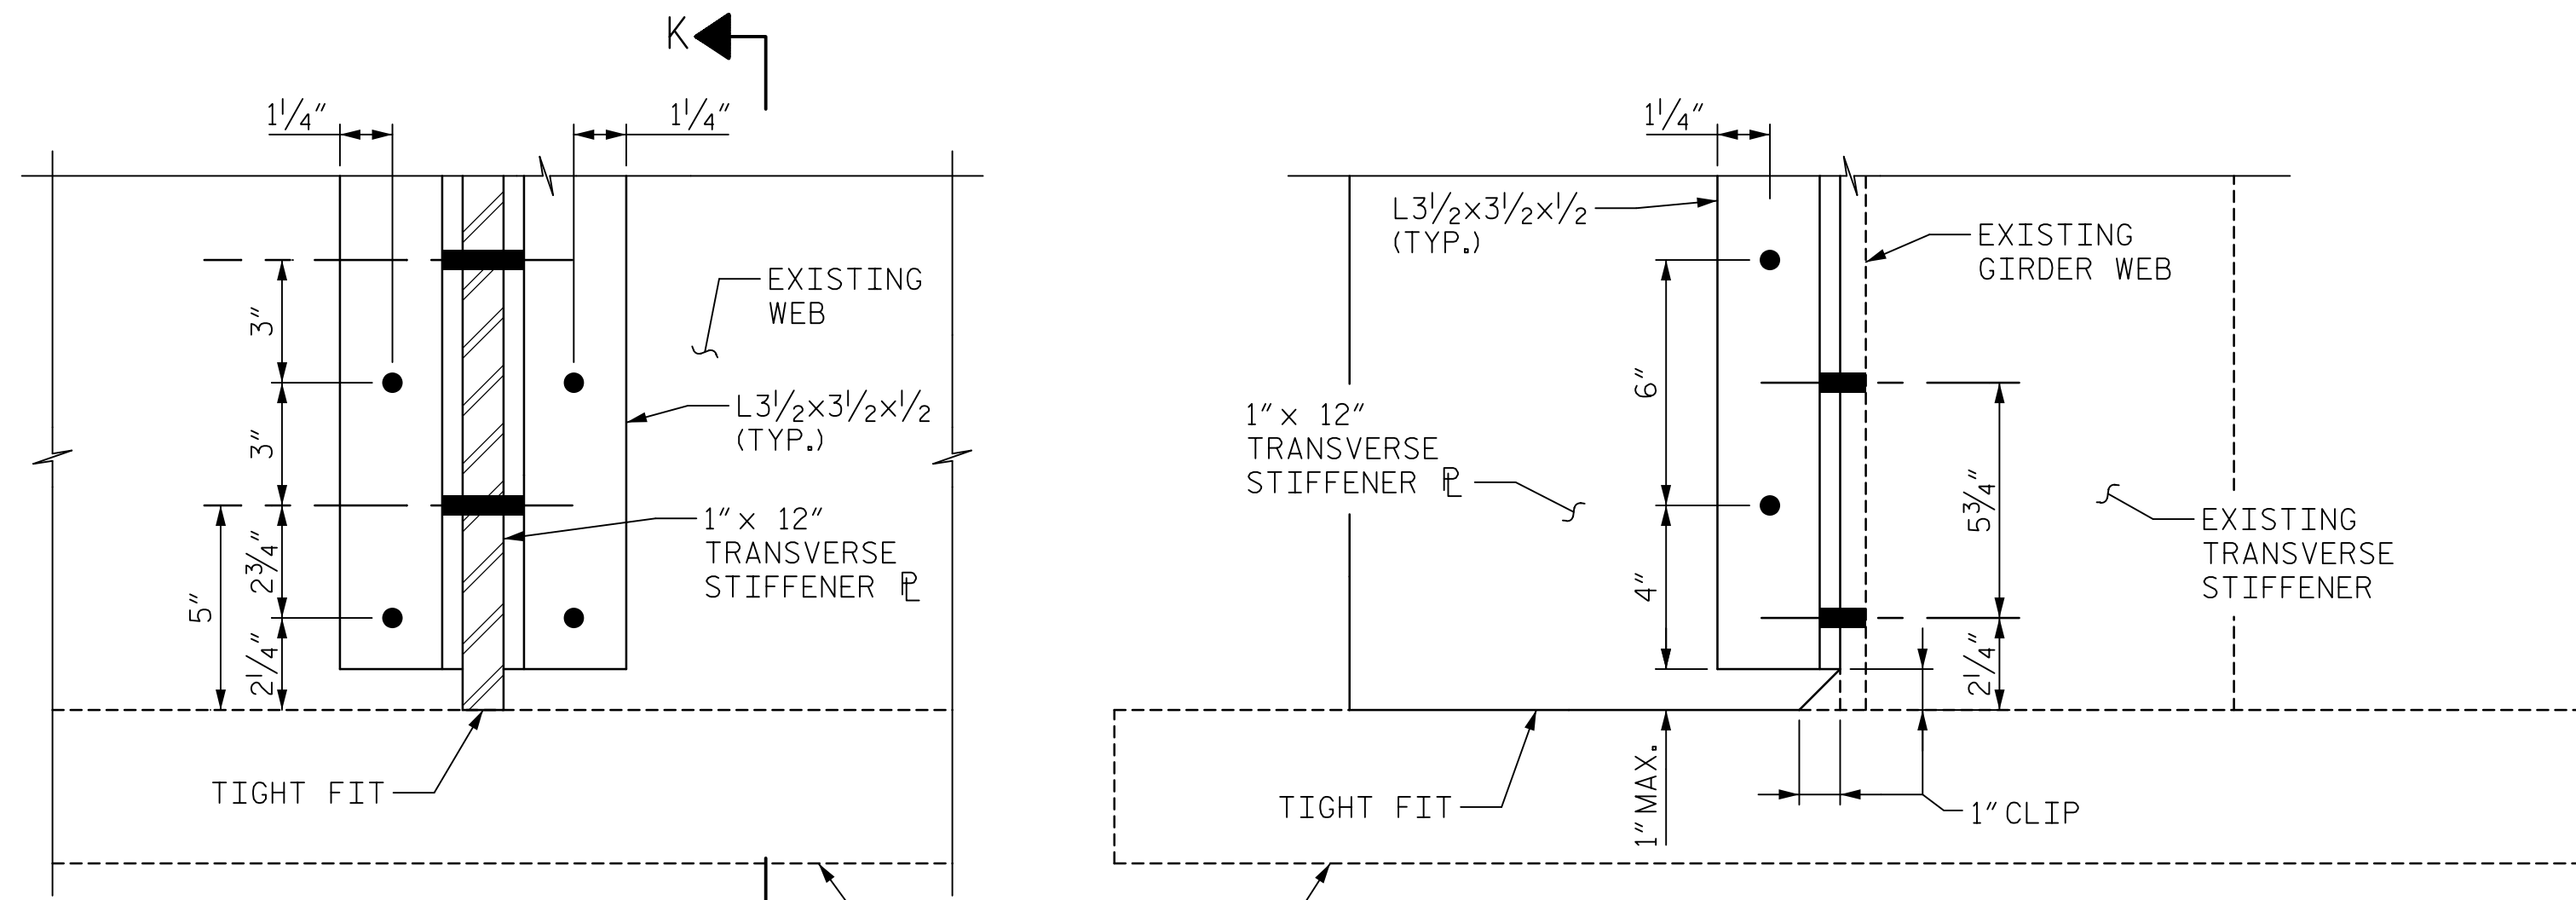


DETAIL M

(APPLIES TO TYPE 2C & 2D)

SECTION K-K

PROJECT NO. 15BPR.20
HENDERSON COUNTY
STATION: 35+30.22 -L-

SHEET 2 OF 2

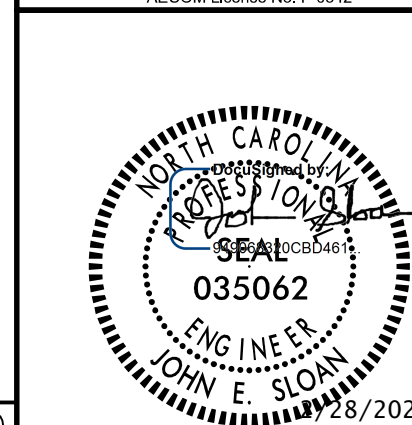

STATE OF NORTH CAROLINA
DEPARTMENT OF TRANSPORTATION
RALEIGH

SUPERSTRUCTURE

TYPE 2 TRANSVERSE STIFFENERS

REVISIONS

NO.	BY:	DATE:	NO.	BY:	DATE:
1			3		
2			4		

SHEET NO.
S-69
TOTAL SHEETS
129

DOCUMENT NOT CONSIDERED
FINAL UNLESS ALL
SIGNATURES COMPLETED

DRAWN BY : S.G. STREDNAK DATE : 03/2019
CHECKED BY : J.E. SLOAN DATE : 03/2019
DESIGNED BY : J.E. SLOAN DATE : 03/2019
DESIGN CHECKED BY : J. LIU DATE : 03/2019

USER: H:\proj\resmod\Drawings\401\33_15BPR20_SML\63.dgn