
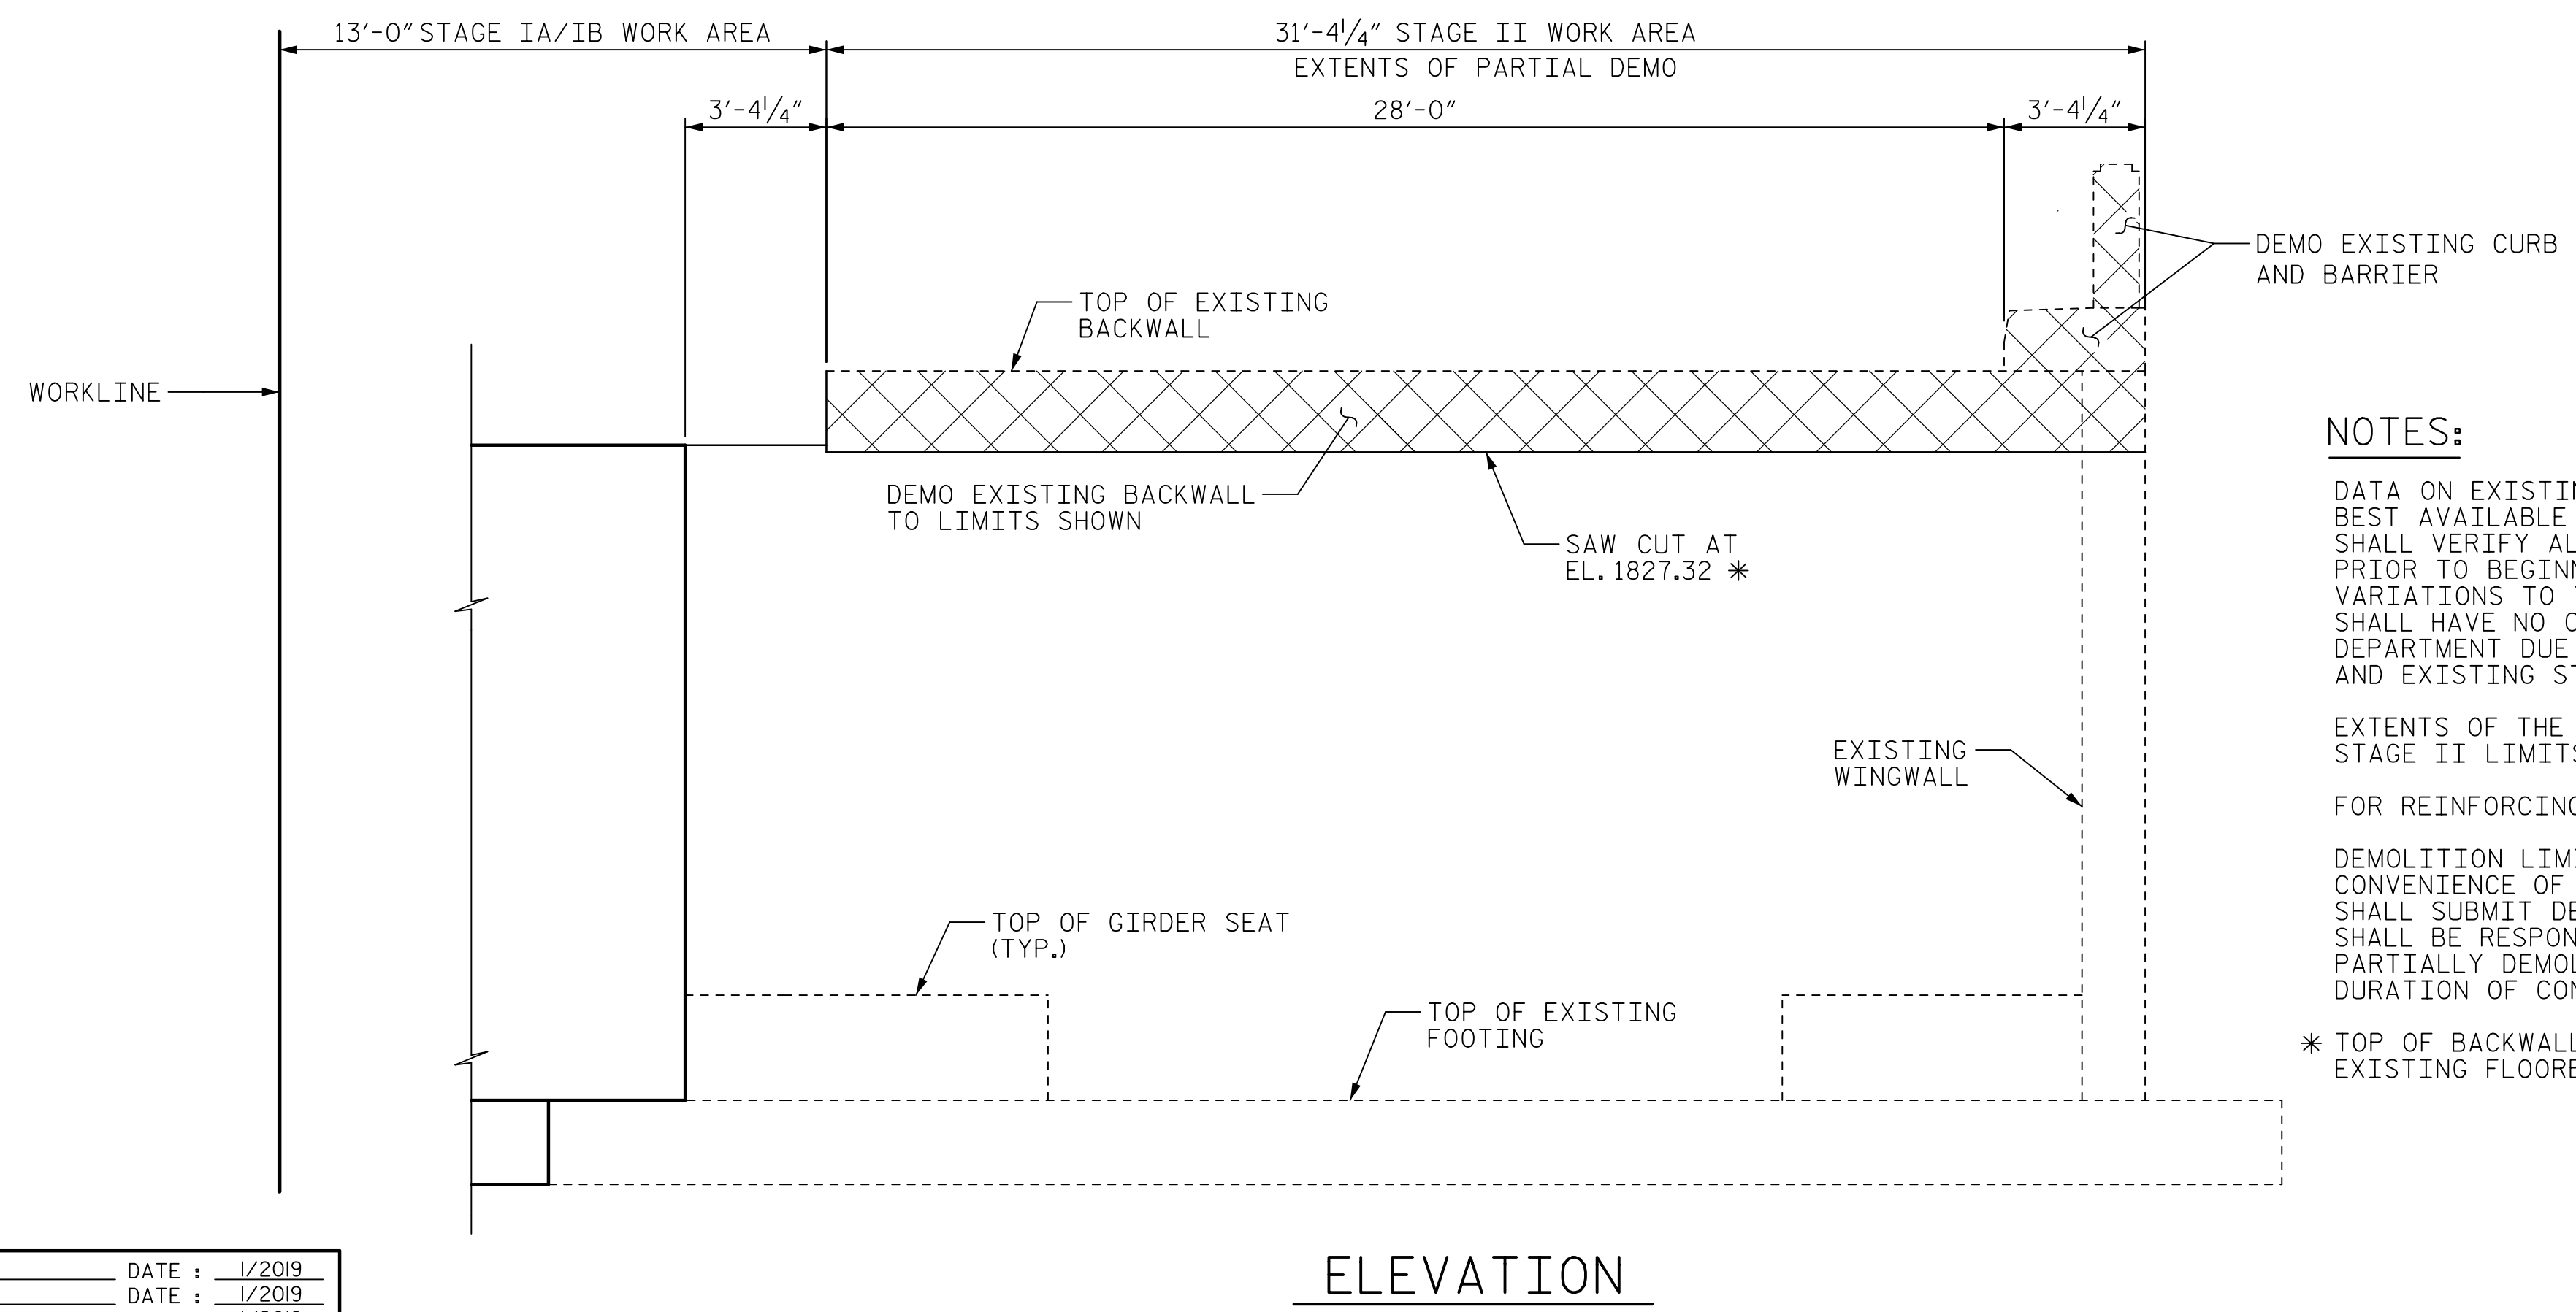
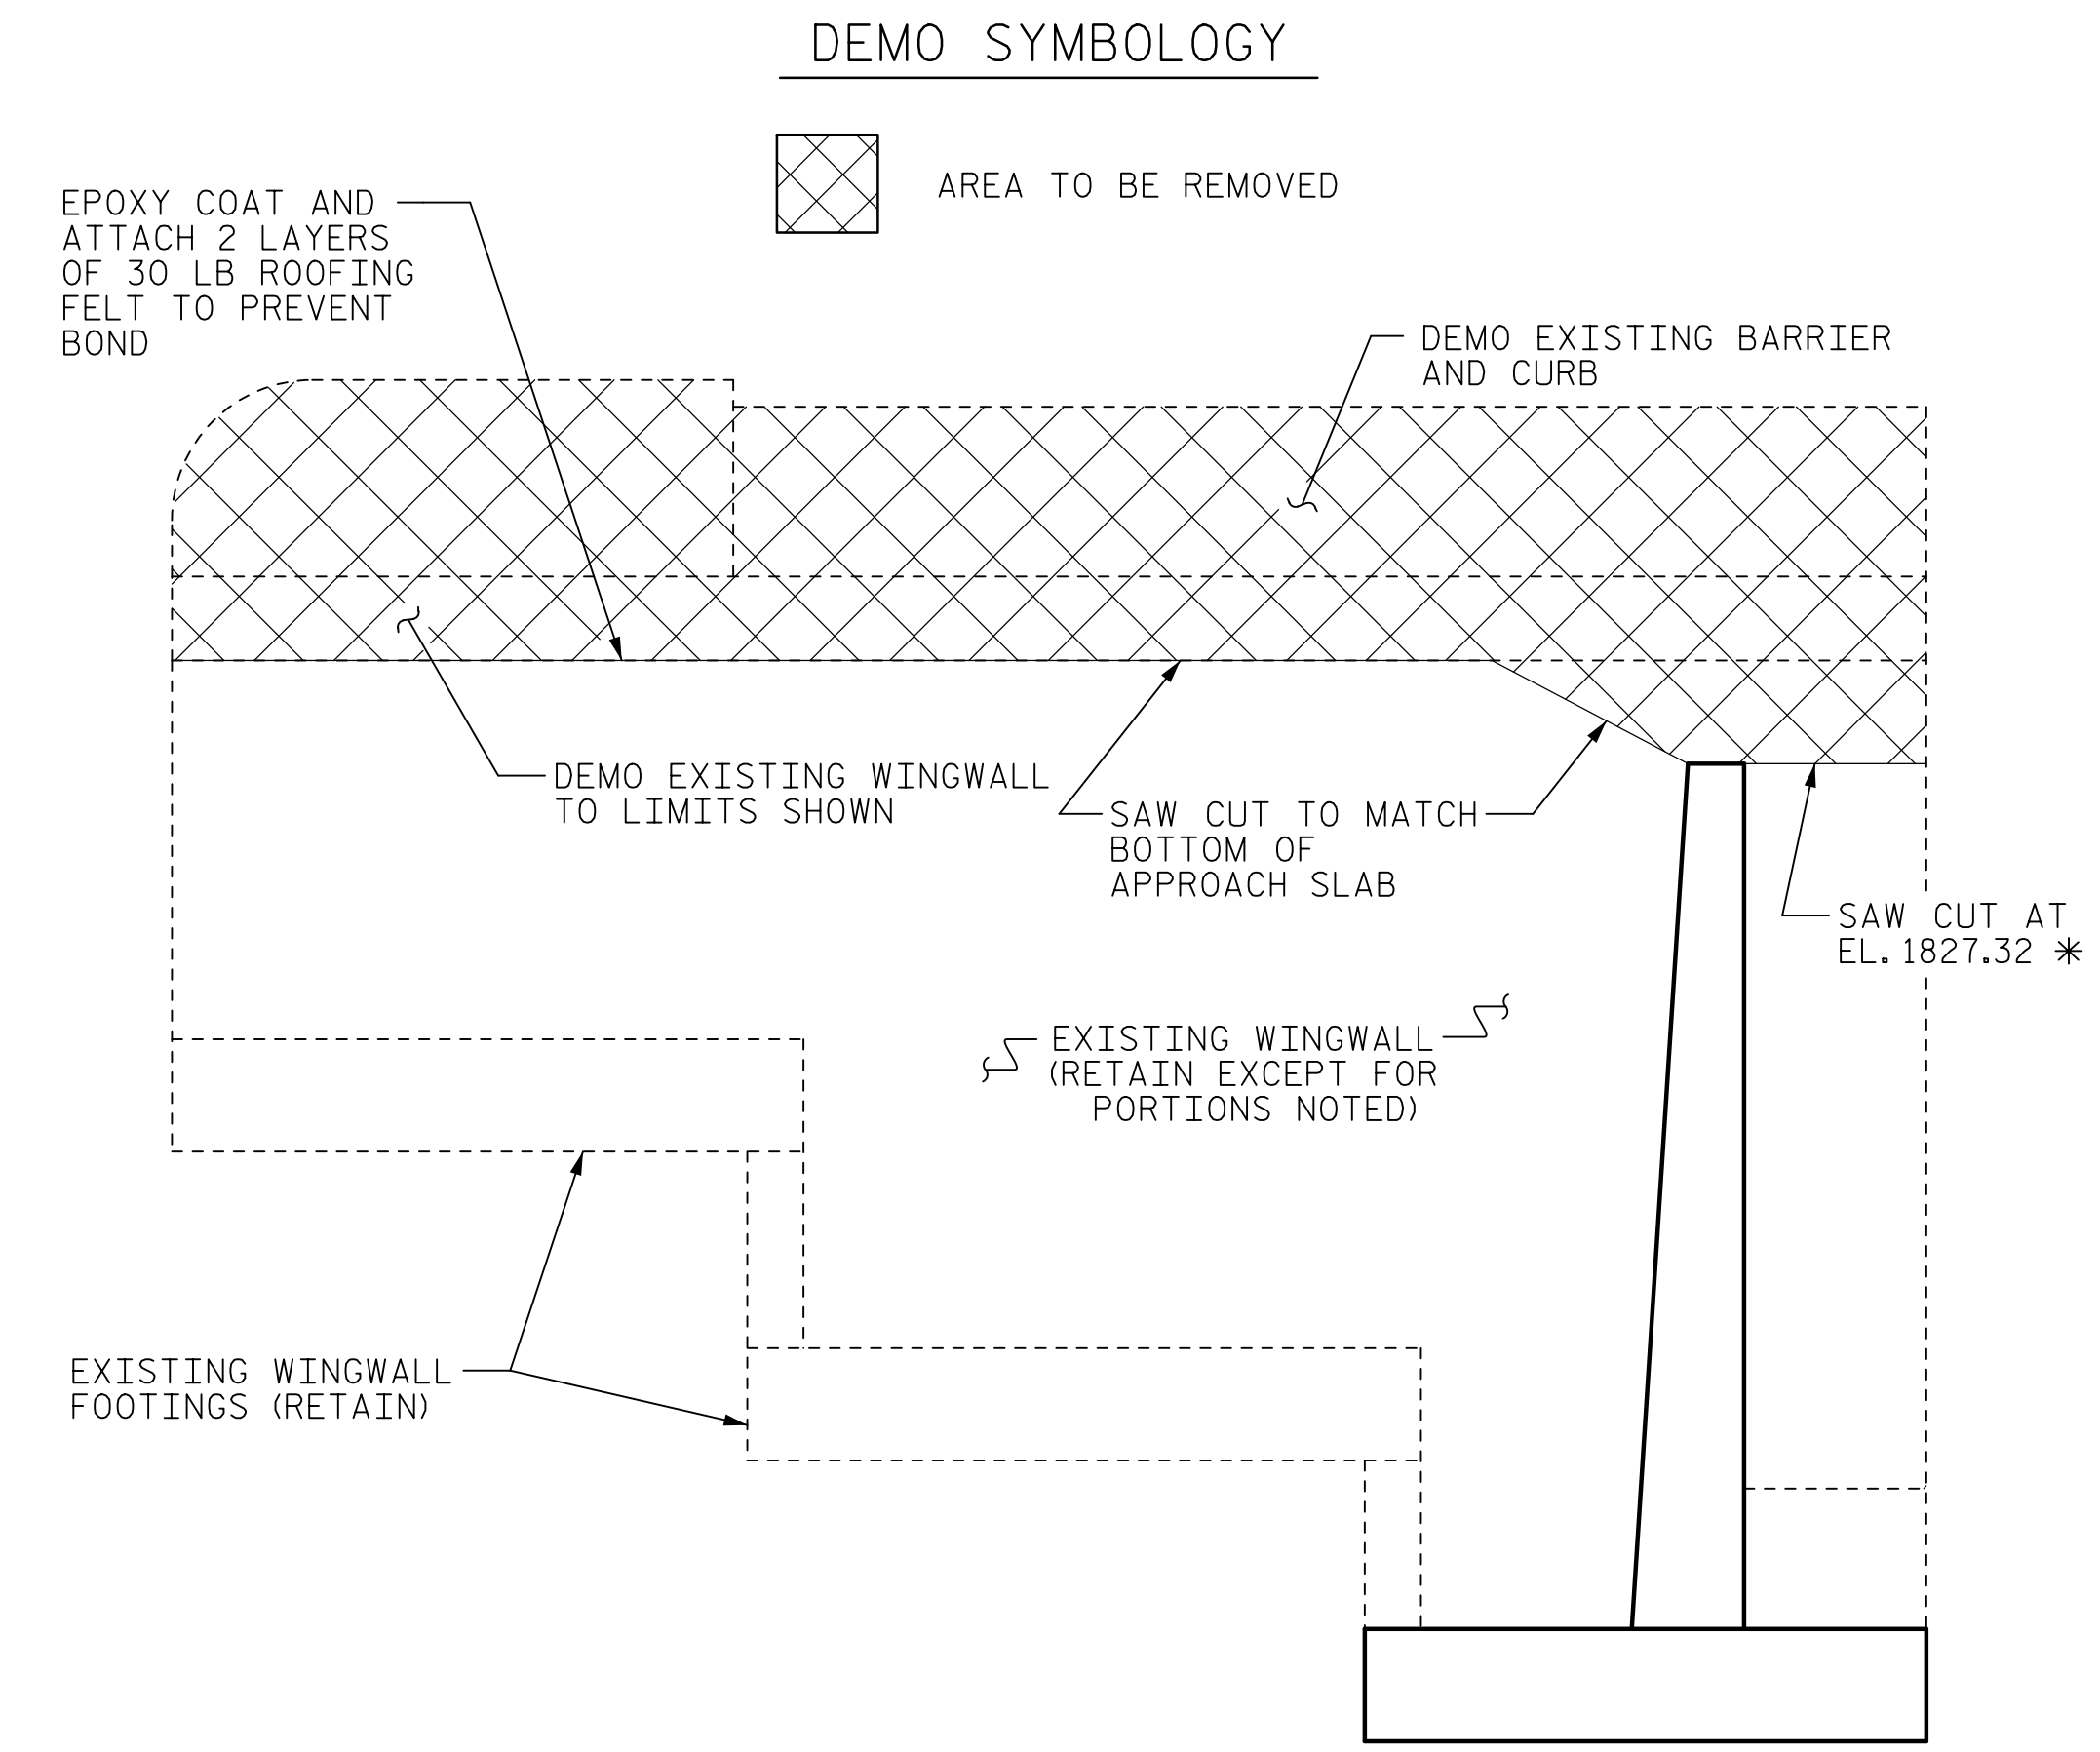


DATE: 2/27/2020
TIME: 4:26:53 PM

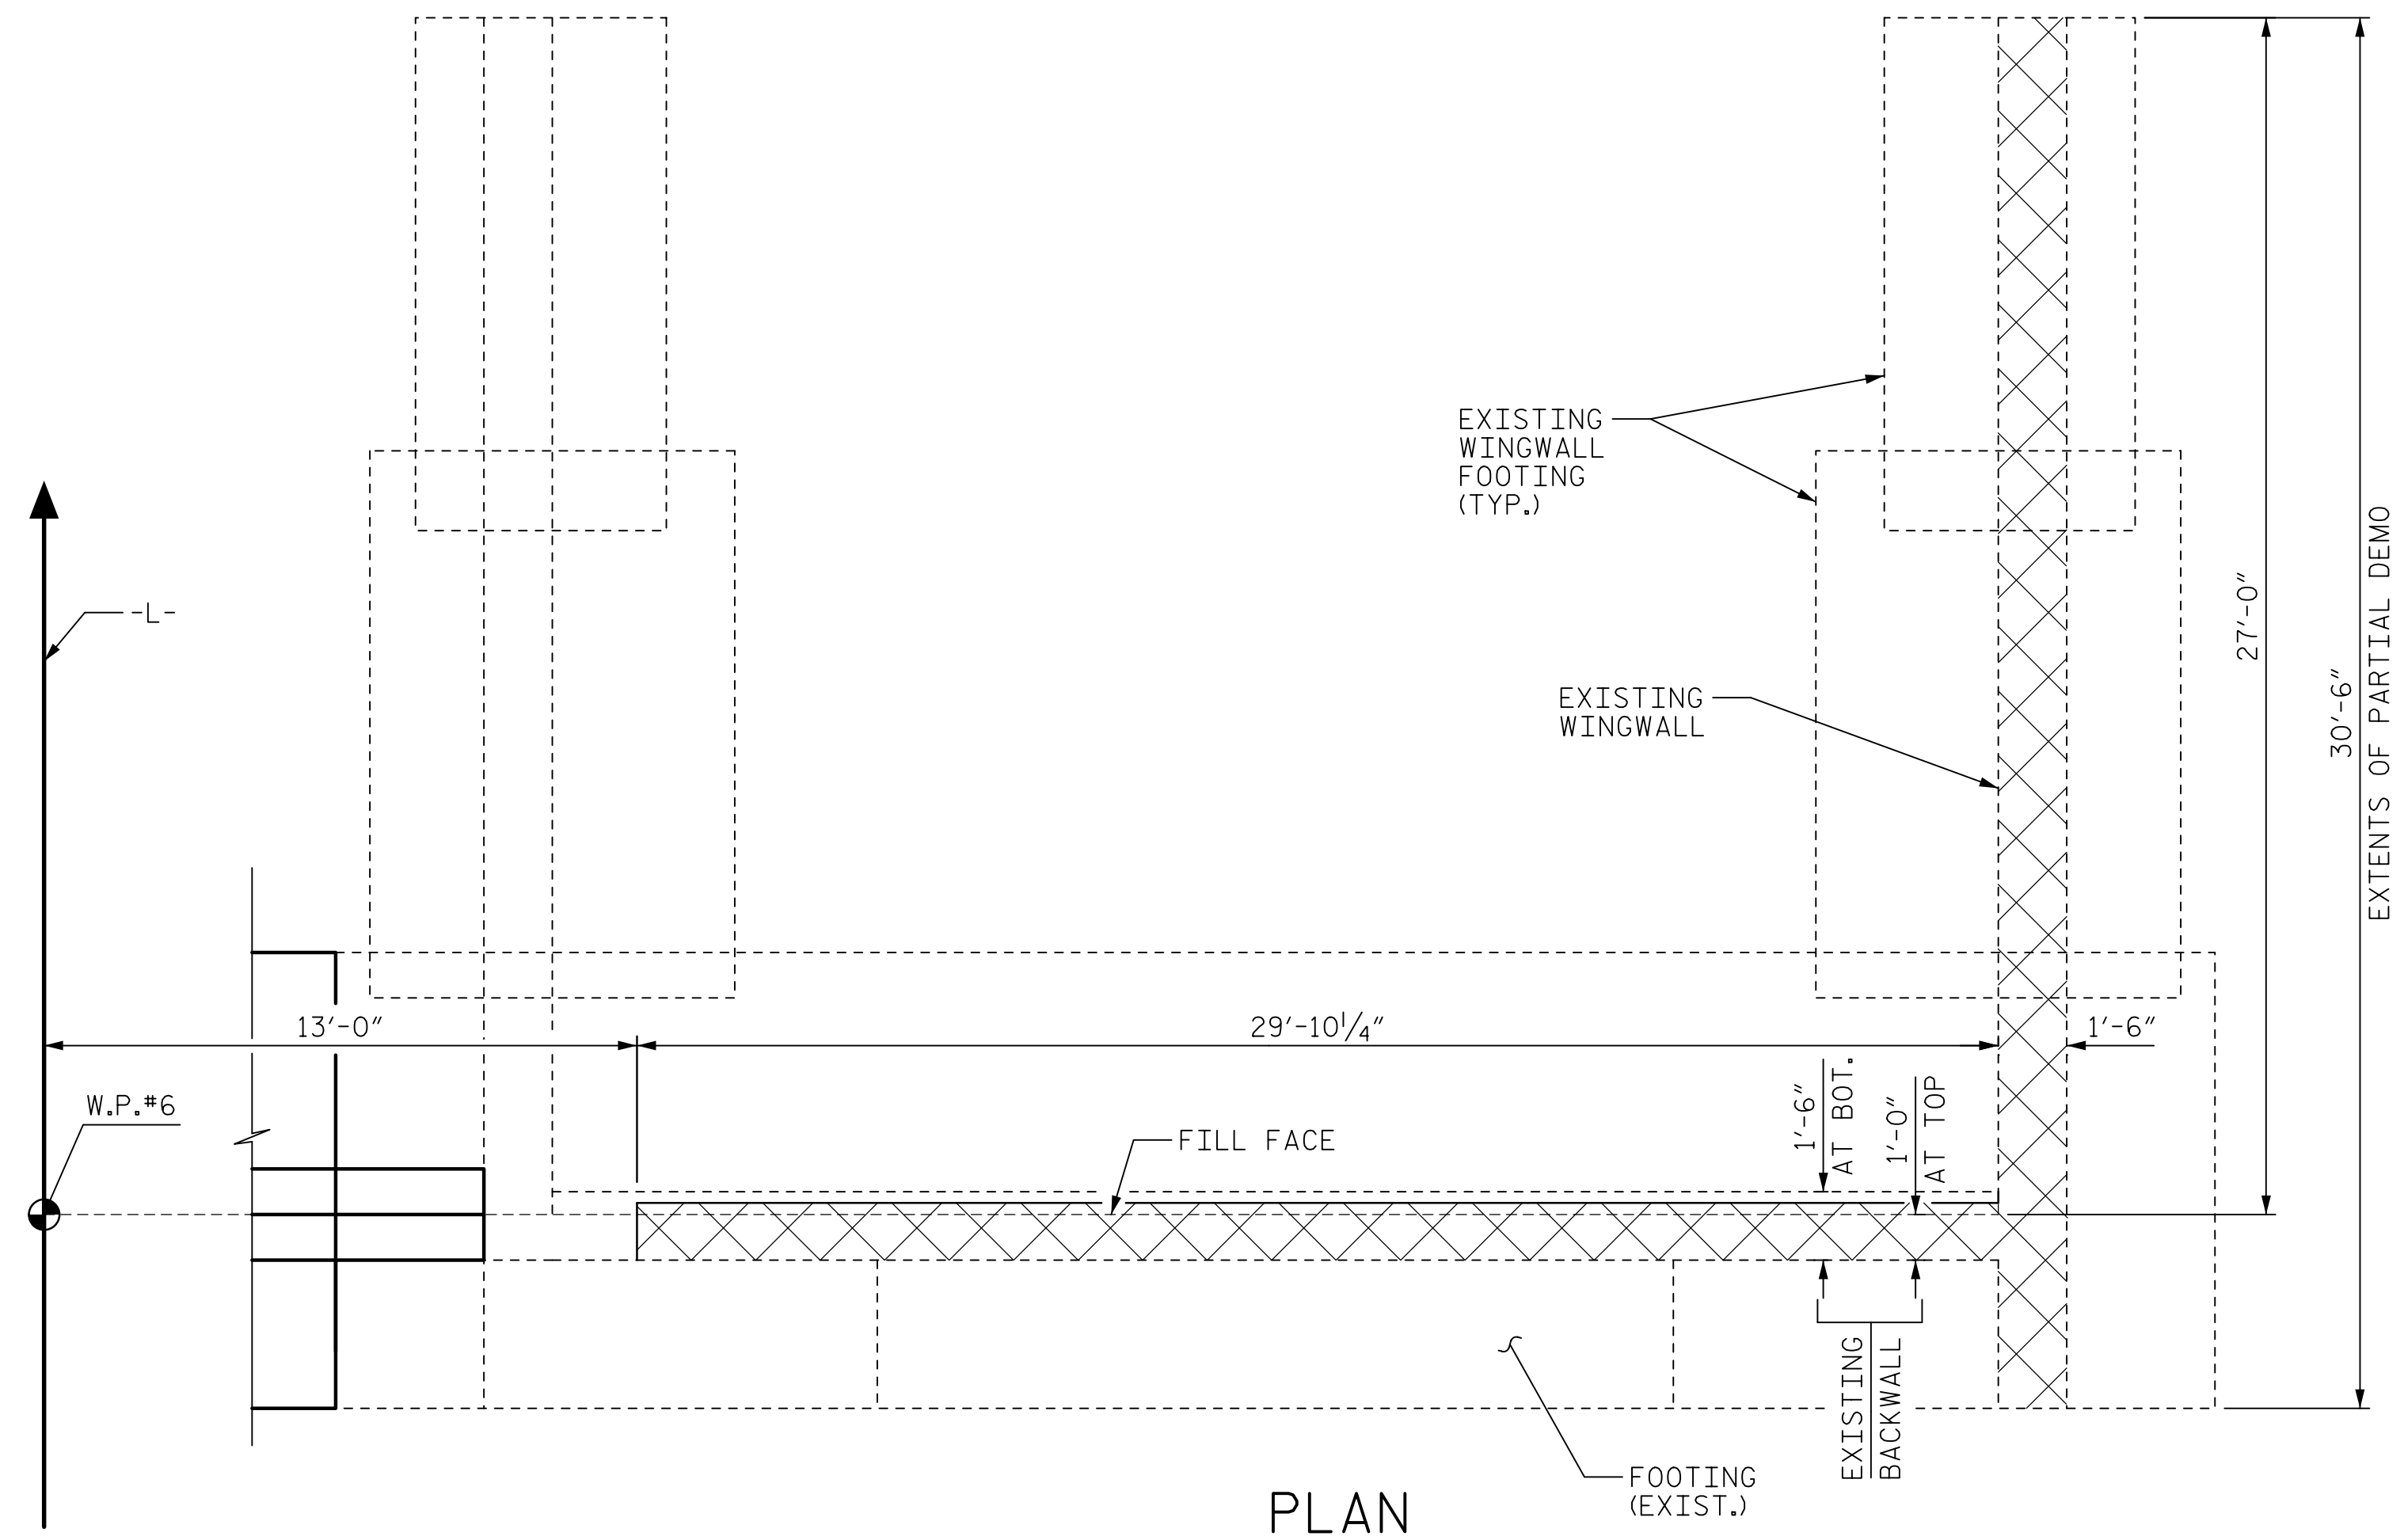

STAGE II CONSTRUCTION SEQUENCE

1. DEMO EXISTING BARRIER AND CURB ON WINGWALL.
2. SAW CUT AND DEMO EXISTING BACKWALL TO ELEVATIONS AND LIMITS SHOWN.
3. SAW CUT AND DEMO EXISTING WINGWALL TO ELEVATIONS AND LIMITS SHOWN.

NOTES:

DATA ON EXISTING END BENTS SHOWN BASED ON THE BEST AVAILABLE INFORMATION. THE CONTRACTOR SHALL VERIFY ALL DIMENSIONS AND MEASUREMENTS PRIOR TO BEGINNING CONSTRUCTION AND REPORT ALL VARIATIONS TO THE ENGINEER. THE CONTRACTOR SHALL HAVE NO CLAIM WHATSOEVER AGAINST THE DEPARTMENT DUE TO VARIATION BETWEEN THE PLANS AND EXISTING STRUCTURE.

EXTENTS OF THE SAW CUTS SHALL NOT EXCEED THE STAGE II LIMITS SHOWN.

FOR REINFORCING, SEE SHEET 2.

DEMOLITION LIMITS ARE SHOWN FOR THE CONVENIENCE OF THE CONTRACTOR. THE CONTRACTOR SHALL SUBMIT DETAILED DEMOLITION SEQUENCES AND SHALL BE RESPONSIBLE FOR THE STABILITY OF THE PARTIALLY DEMOLISHED END BENT THROUGHOUT THE DURATION OF CONSTRUCTION.

* TOP OF BACKWALL ELEVATION SHALL MATCH TOP OF EXISTING FLOORBEAM AT END BENT.

PROJECT NO. 15BPR.20
HENDERSON COUNTY
 STATION: 35+30.22 -L-

SHEET 4 OF 5



STATE OF NORTH CAROLINA
DEPARTMENT OF TRANSPORTATION
 RALEIGH
 SUBSTRUCTURE
 END BENT 2
 STAGE II

| REVISIONS | | | | | | SHEET NO. |
|-----------|-----|-------|-----|-----|-------|--------------|
| NO. | BY: | DATE: | NO. | BY: | DATE: | S-127 |
| 1 | | | 3 | | | TOTAL SHEETS |
| 2 | | | 4 | | | 129 |

DOCUMENT NOT CONSIDERED
 FINAL UNLESS ALL
 SIGNATURES COMPLETED

| | |
|------------------------------|---------------|
| DRAWN BY : H. ROSEMOND | DATE : 1/2019 |
| CHECKED BY : G. COLS | DATE : 1/2019 |
| DESIGNED BY : K. MUENCH | DATE : 1/2019 |
| DESIGN CHECKED BY : J. SLOAN | DATE : 1/2019 |

USER: Merit Rosemond
 DGN: R:\Structures\04 Drawings\01_239_15BPR.20_SML_EB02.dgn