
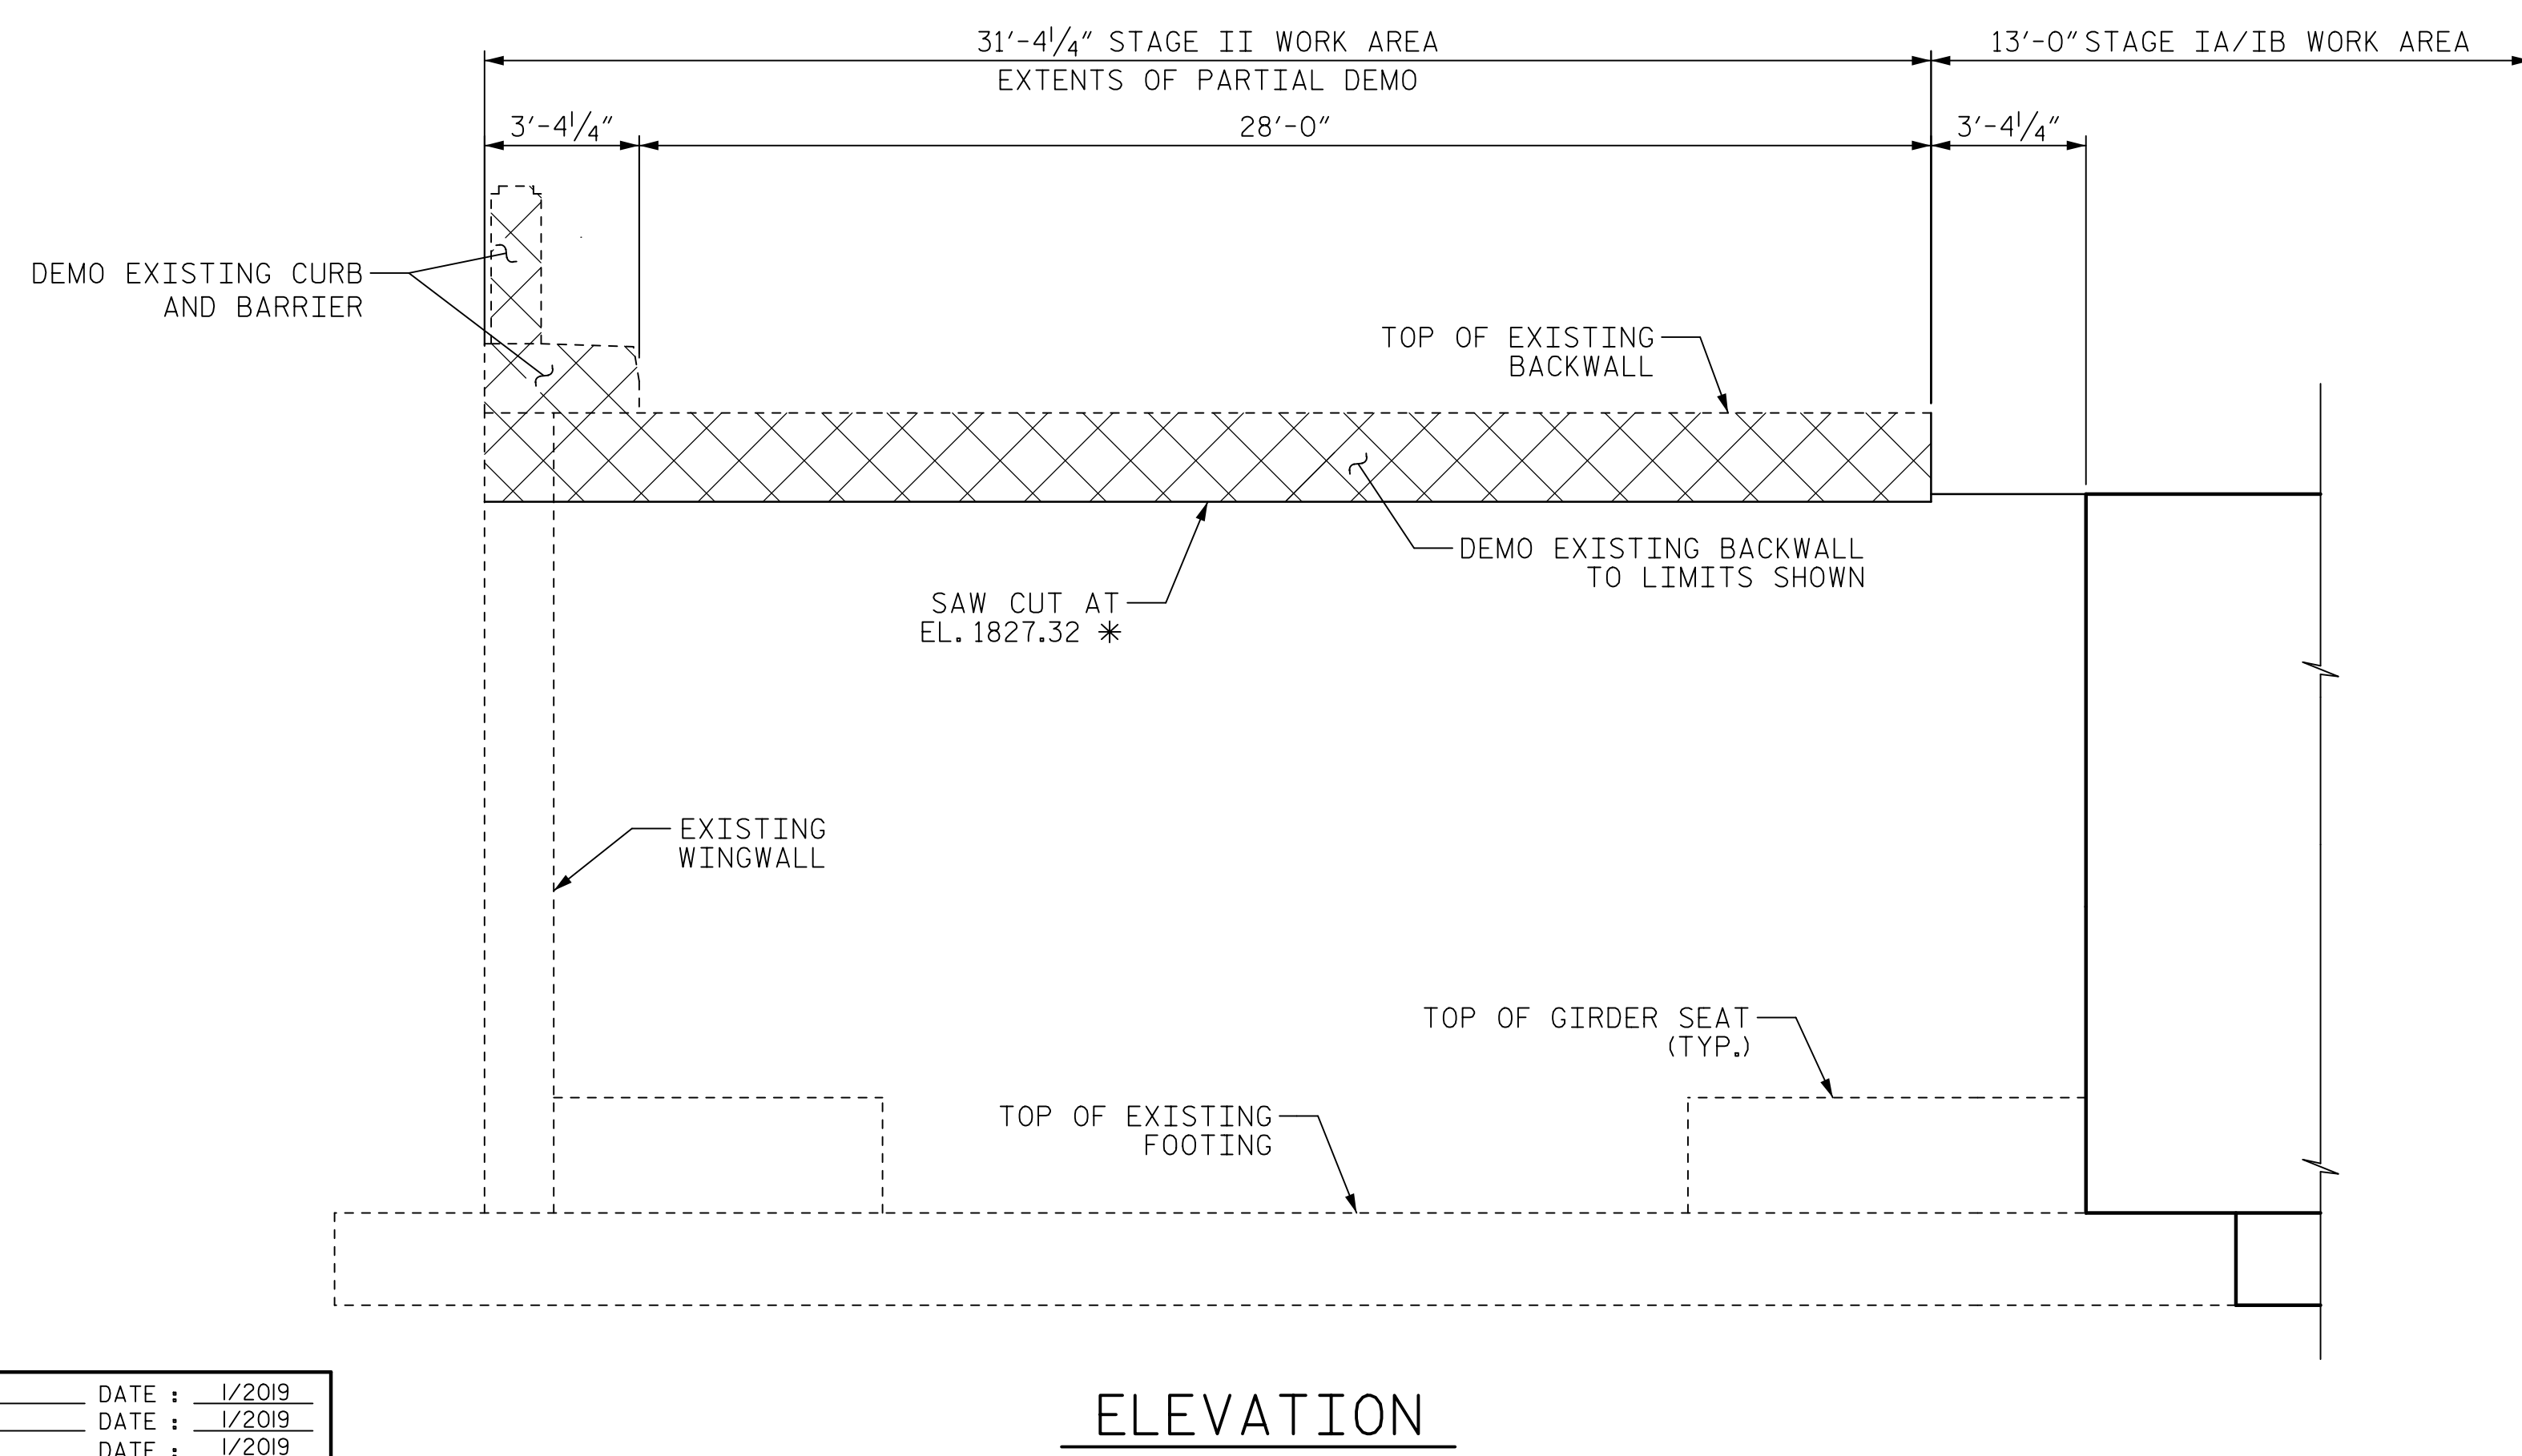
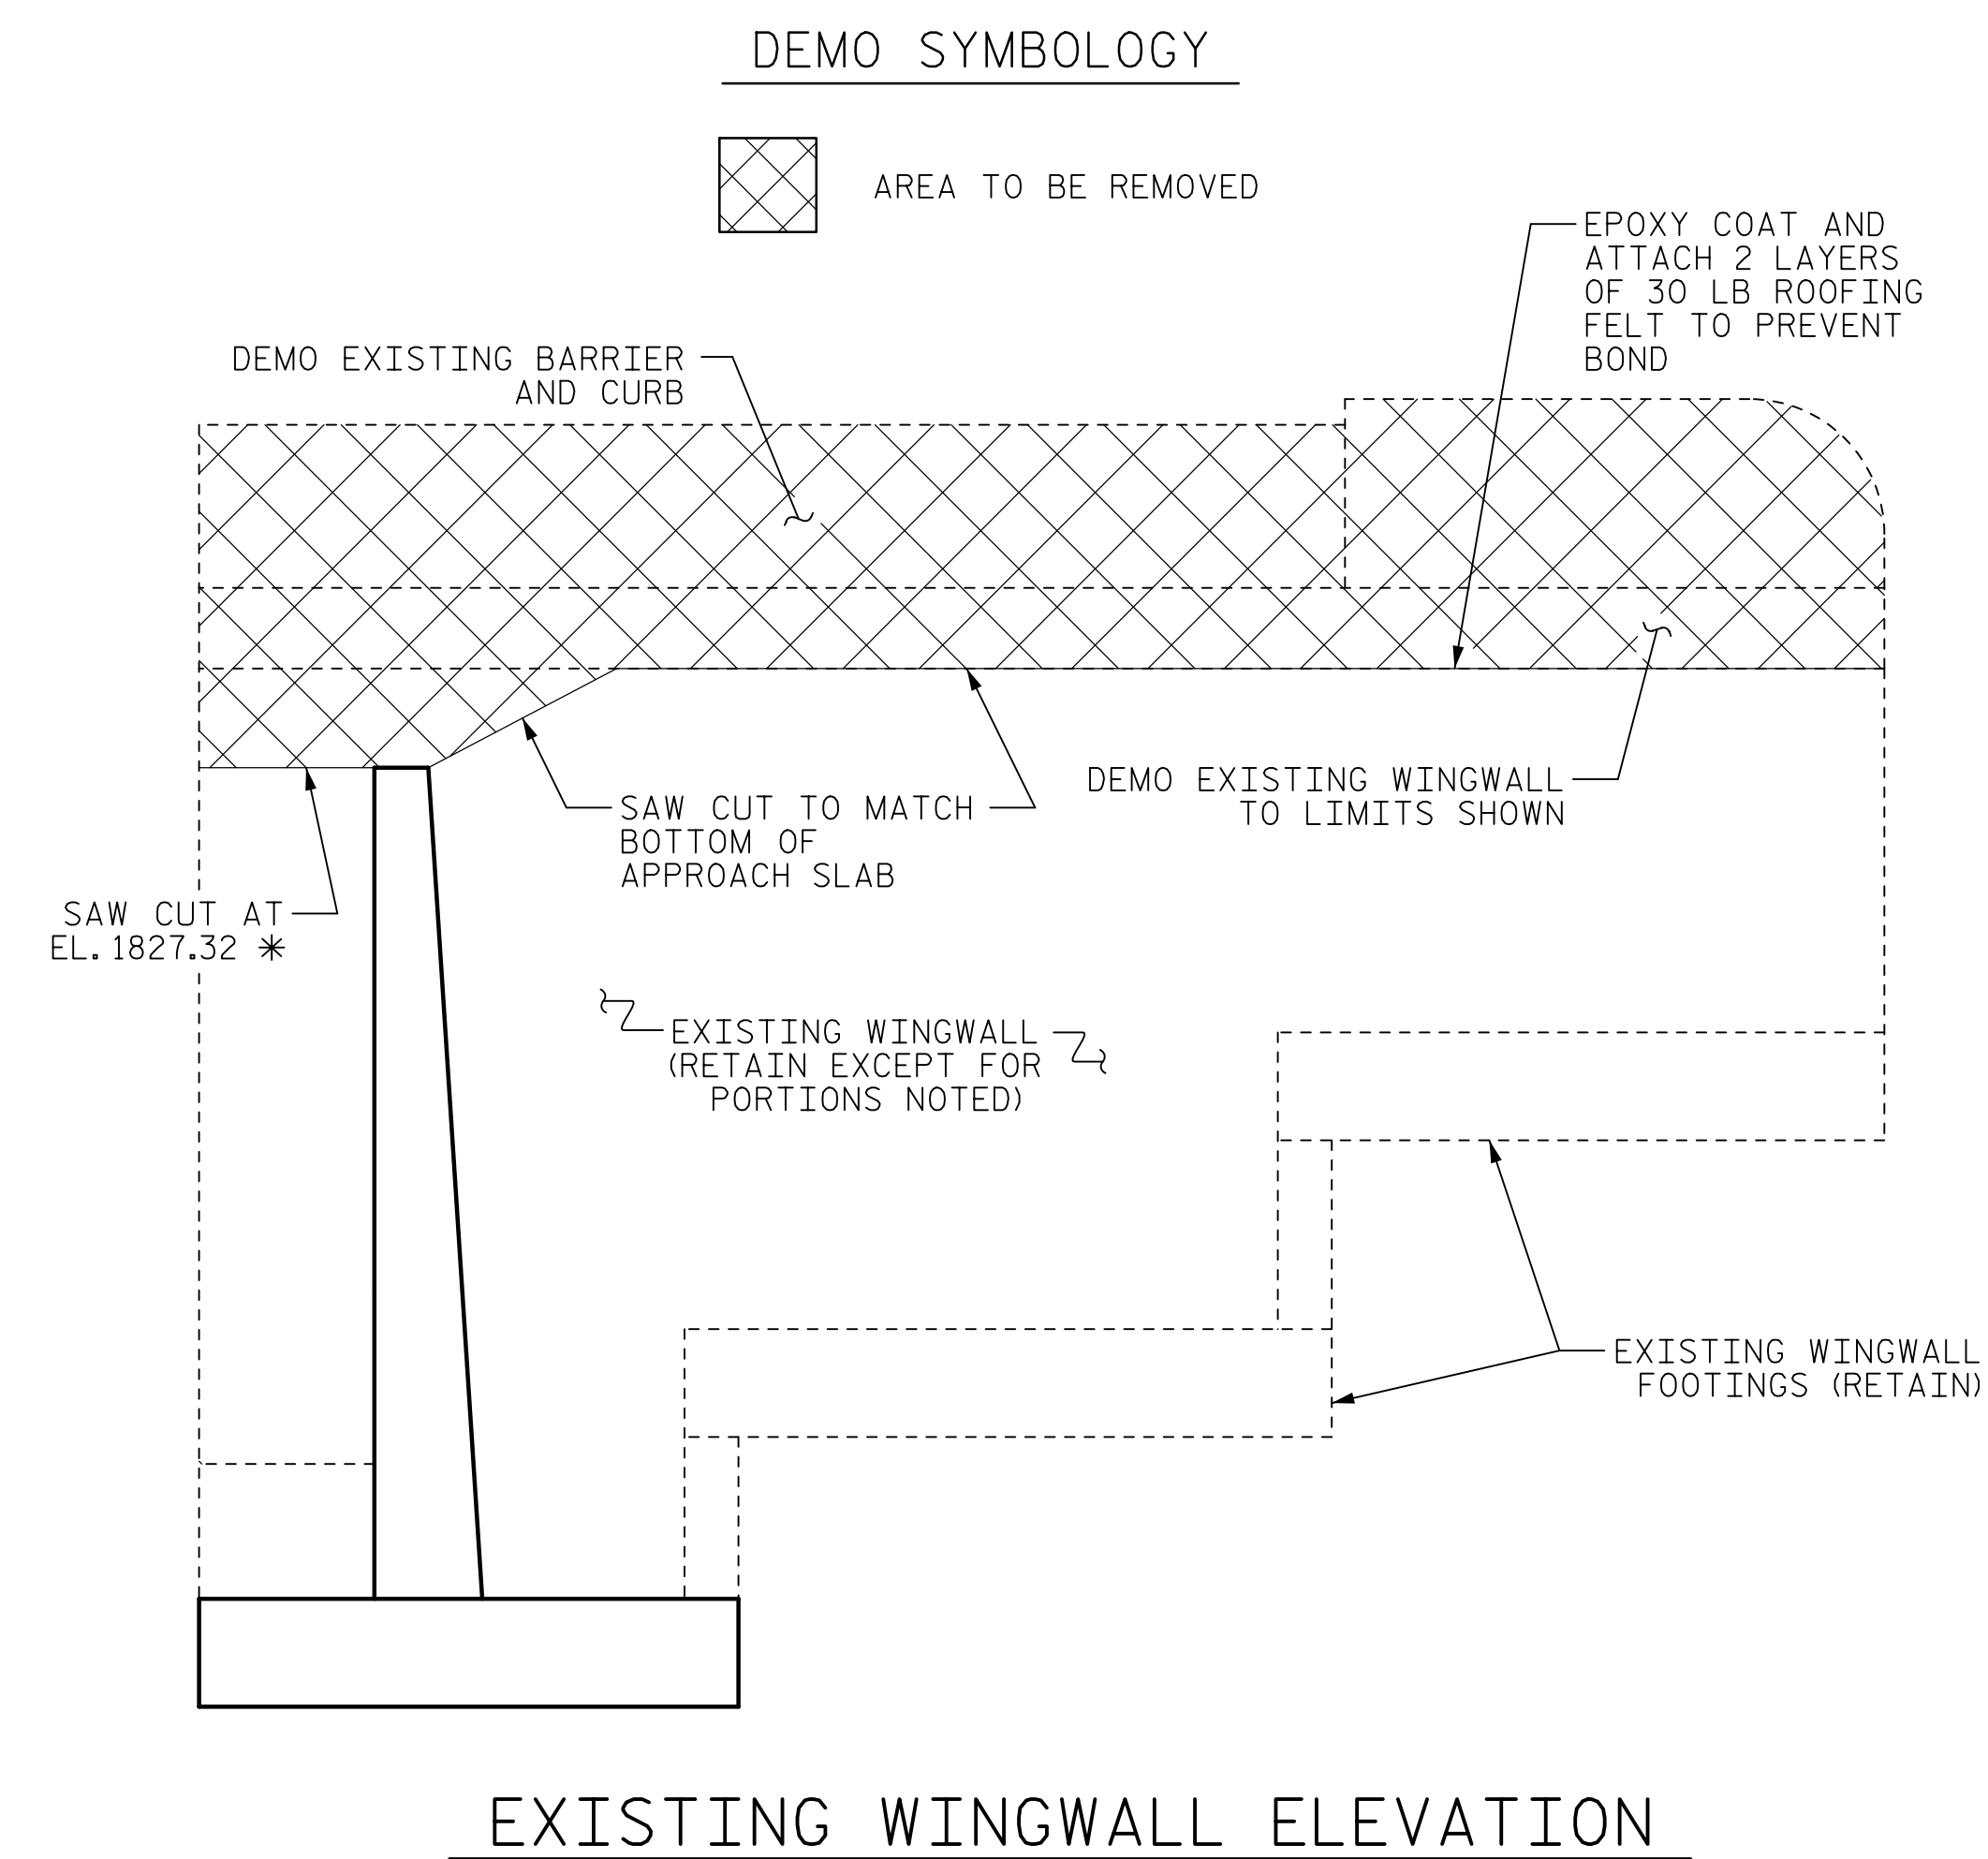


DATE: 2/27/2020
TIME: 4:07:50 PM

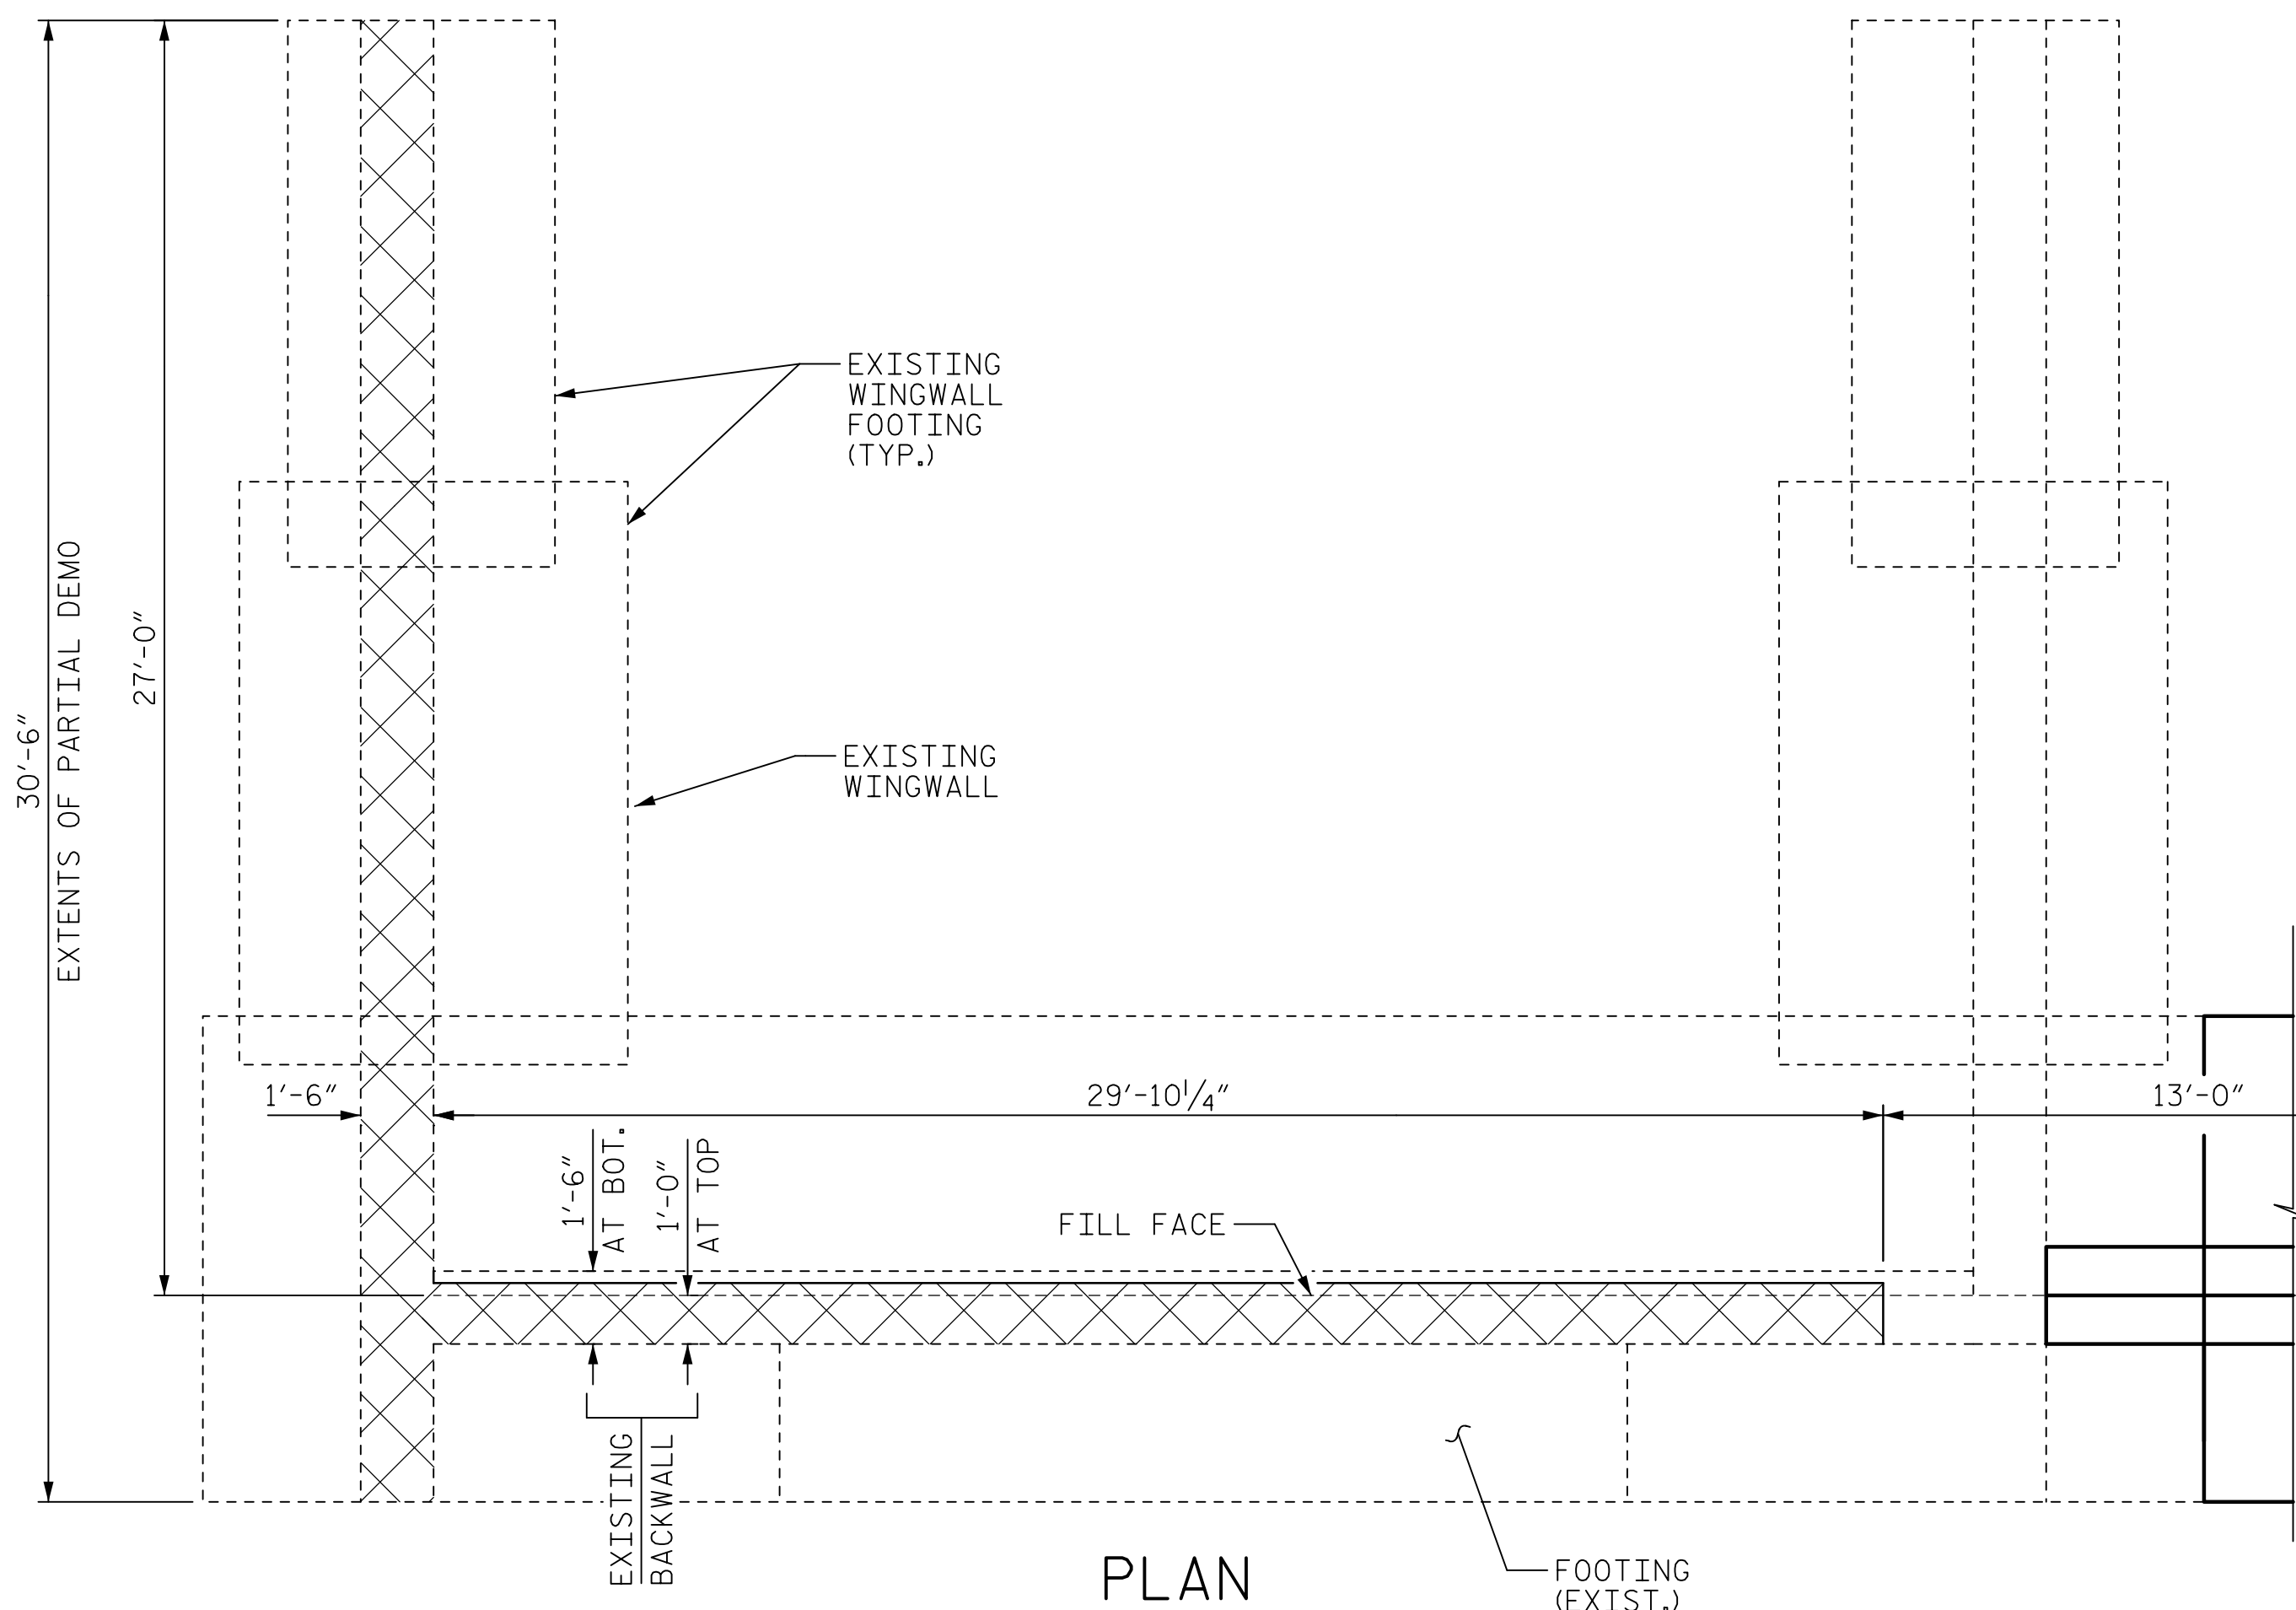

STAGE III CONSTRUCTION SEQUENCE

1. DEMO EXISTING BARRIER AND CURB ON WINGWALL.
2. SAW CUT AND DEMO EXISTING BACKWALL TO ELEVATIONS AND LIMITS SHOWN.
3. SAW CUT AND DEMO EXISTING WINGWALL TO ELEVATIONS AND LIMITS SHOWN.

NOTES:

DATA ON EXISTING END BENTS SHOWN BASED ON THE BEST AVAILABLE INFORMATION. THE CONTRACTOR SHALL VERIFY ALL DIMENSIONS AND MEASUREMENTS PRIOR TO BEGINNING CONSTRUCTION AND REPORT ALL VARIATIONS TO THE ENGINEER. THE CONTRACTOR SHALL HAVE NO CLAIM WHATSOEVER AGAINST THE DEPARTMENT DUE TO VARIATION BETWEEN THE PLANS AND EXISTING STRUCTURE.

EXTENTS OF THE SAW CUTS SHALL NOT EXCEED THE STAGE III LIMITS SHOWN.

DEMOLITION LIMITS ARE SHOWN FOR THE CONVENIENCE OF THE CONTRACTOR. THE CONTRACTOR SHALL SUBMIT DETAILED DEMOLITION SEQUENCES AND SHALL BE RESPONSIBLE FOR THE STABILITY OF THE PARTIALLY DEMOLISHED END BENT THROUGHOUT THE DURATION OF CONSTRUCTION.

* TOP OF BACKWALL ELEVATION SHALL MATCH TOP OF EXISTING FLOORBEAM AT END BENT.

PROJECT NO. 15BPR.20
HENDERSON COUNTY
STATION: 35+30.22 -L-

SHEET 5 OF 5

AECOM
AECOM TECHNICAL SERVICES OF NC, INC.
701 CORPORATE CENTER DRIVE, SUITE 475
RALEIGH, NC 27607
(919) 854-6200 www.aecom.com
AECOM License No. F-0342

STATE OF NORTH CAROLINA
DEPARTMENT OF TRANSPORTATION
RALEIGH

SUBSTRUCTURE
END BENT 2
STAGE III

REVISIONS

NO.	BY:	DATE:	NO.	BY:	DATE:
1			3		
2			4		

SEAL
ENGINEER
JOHN E. SLOAN
2/28/2020

REVISIONS						SHEET NO.
NO.	BY:	DATE:	NO.	BY:	DATE:	S-128
1			3			TOTAL SHEETS
2			4			129

DOCUMENT NOT CONSIDERED FINAL UNLESS ALL SIGNATURES COMPLETED

DRAWN BY : H. ROSEMOND DATE : 1/2019
CHECKED BY : G. COLS DATE : 1/2019
DESIGNED BY : K. MUENCH DATE : 1/2019
DESIGN CHECKED BY : J. SLOAN DATE : 1/2019

USER: Merch_Rosemond
DGN: R:\Structures\04 Drawings\01_ZHIL\15BPR20_SML\EB01.dgn